
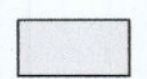
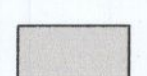
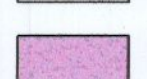
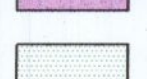


NOTES


1. THIS DRAWING IS TO BE READ IN CONJUNCTION WITH RELEVANT ARCHITECTS AND ENGINEERS DRAWINGS.
2. FIGURED DIMENSIONS ONLY TO BE TAKEN FROM THIS DRAWING. ALL DIMENSIONS TO BE CHECKED ON SITE. ENGINEER TO BE INFORMED IMMEDIATELY OF ANY DISCREPANCIES BEFORE ANY WORK PROCEEDS.
3. REFER TO DRAWING **20047-DOW-0000** FOR PROJECT SPECIFICATION.

FINISHES LEGEND

-  DENOTES NEW MACADAM ROAD SURFACING. REFER TO DRAWING 20047-DOW-4004 FOR DETAILS
-  DENOTES NEW FOOTPATH. REFER TO DRAWING 20047-DOW-4005 FOR DETAILS
-  DENOTES NEW PERMEABLE PAVING. REFER TO DRAWING 20047-DOW-4005 FOR DETAILS
-  DENOTES NEW SOFT LANDSCAPING TO ARCHITECT'S DETAIL.

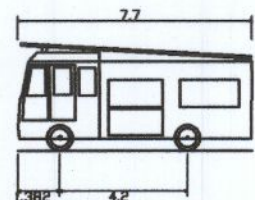

Dennis Sabre Fire Tender (LWB)
 Overall Length 7.700m
 Overall Width 2.430m
 Overall Body Height 2.515m
 Pin Body ground Clearance 3.327m
 Track Width 2.380m
 Lock to lock time 5.10s
 Kerb to Kerb Turning Radius 7.400m

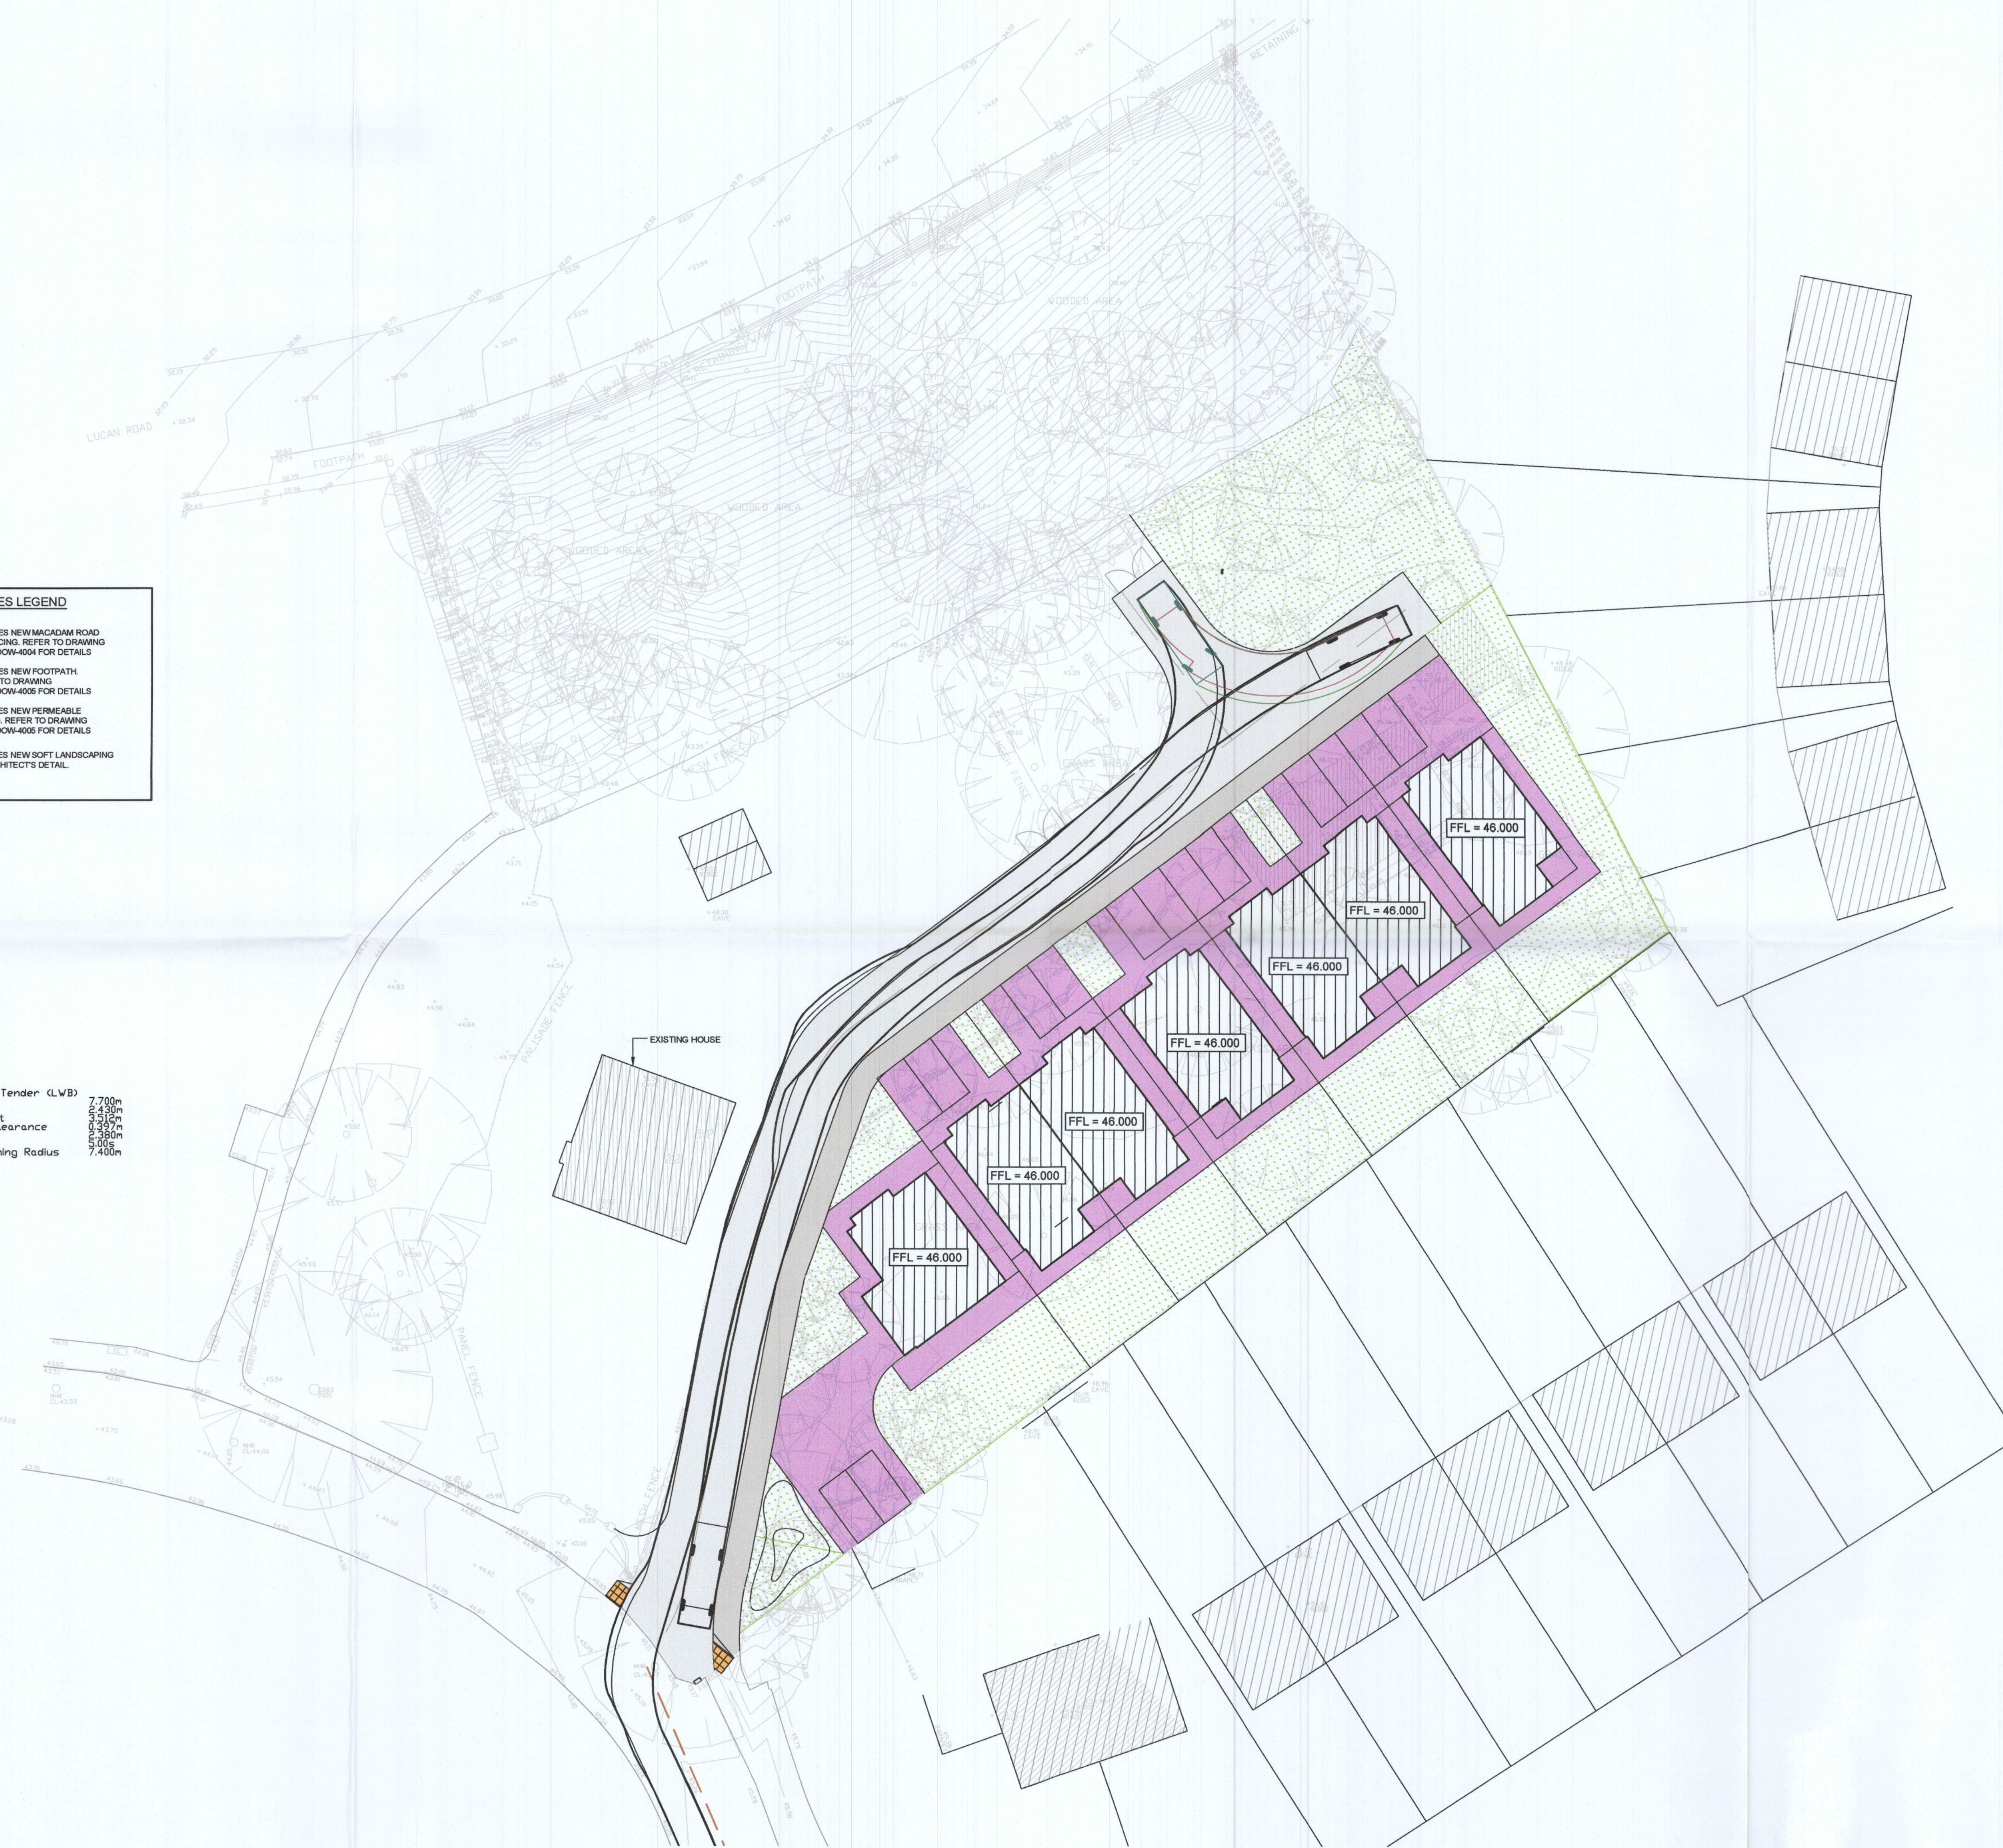

P01	30.09.22	ISSUED FOR PLANNING	AG	IC
Rev	Date	Amendments	by	chkd

PROJECT
PROPOSED HOUSING DEVELOPMENT AT CLONBRONE, LUCAN, DUBLIN 20.

CLIENT
NACUL DEVELOPMENTS Ltd.

DRAWING TITLE
PROPOSED SWEEP PATH ANALYSIS FIRE TENDER

drawn by: AG date: 04.02.22 scale: 1:250 @ A1 crk: IC

CLON - DOW - 00 - XX-DR-CE

Project	Originator	Volume	Level	Type	Role
20047	5005				P01

DOW Project No. drg. no. rev.

S0 - SUITABLE FOR PLANNING

Suitability Status: Code - Description
 Cashel Business Centre,
 Cashel Road, Kimmage, Dublin 12
 T 01 4901611
 E admin@downesassociates.ie
 www.downesassociates.ie

