


ALL DIMENSIONS TO BE CHECKED ON SITE
NO DIMENSIONS TO BE TAKEN FROM THIS DRAWING
DRAWING TO BE USED IN CONJUNCTION WITH RELEVANT CONSULTANT DRAWINGS



SITE KEY PLAN
NOT TO SCALE

LEGEND:

- ▭ Planning application site boundary
- ▭ Other Lands within the ownership of the applicant and landowner
- ▭ Area of Existing Reception Desk

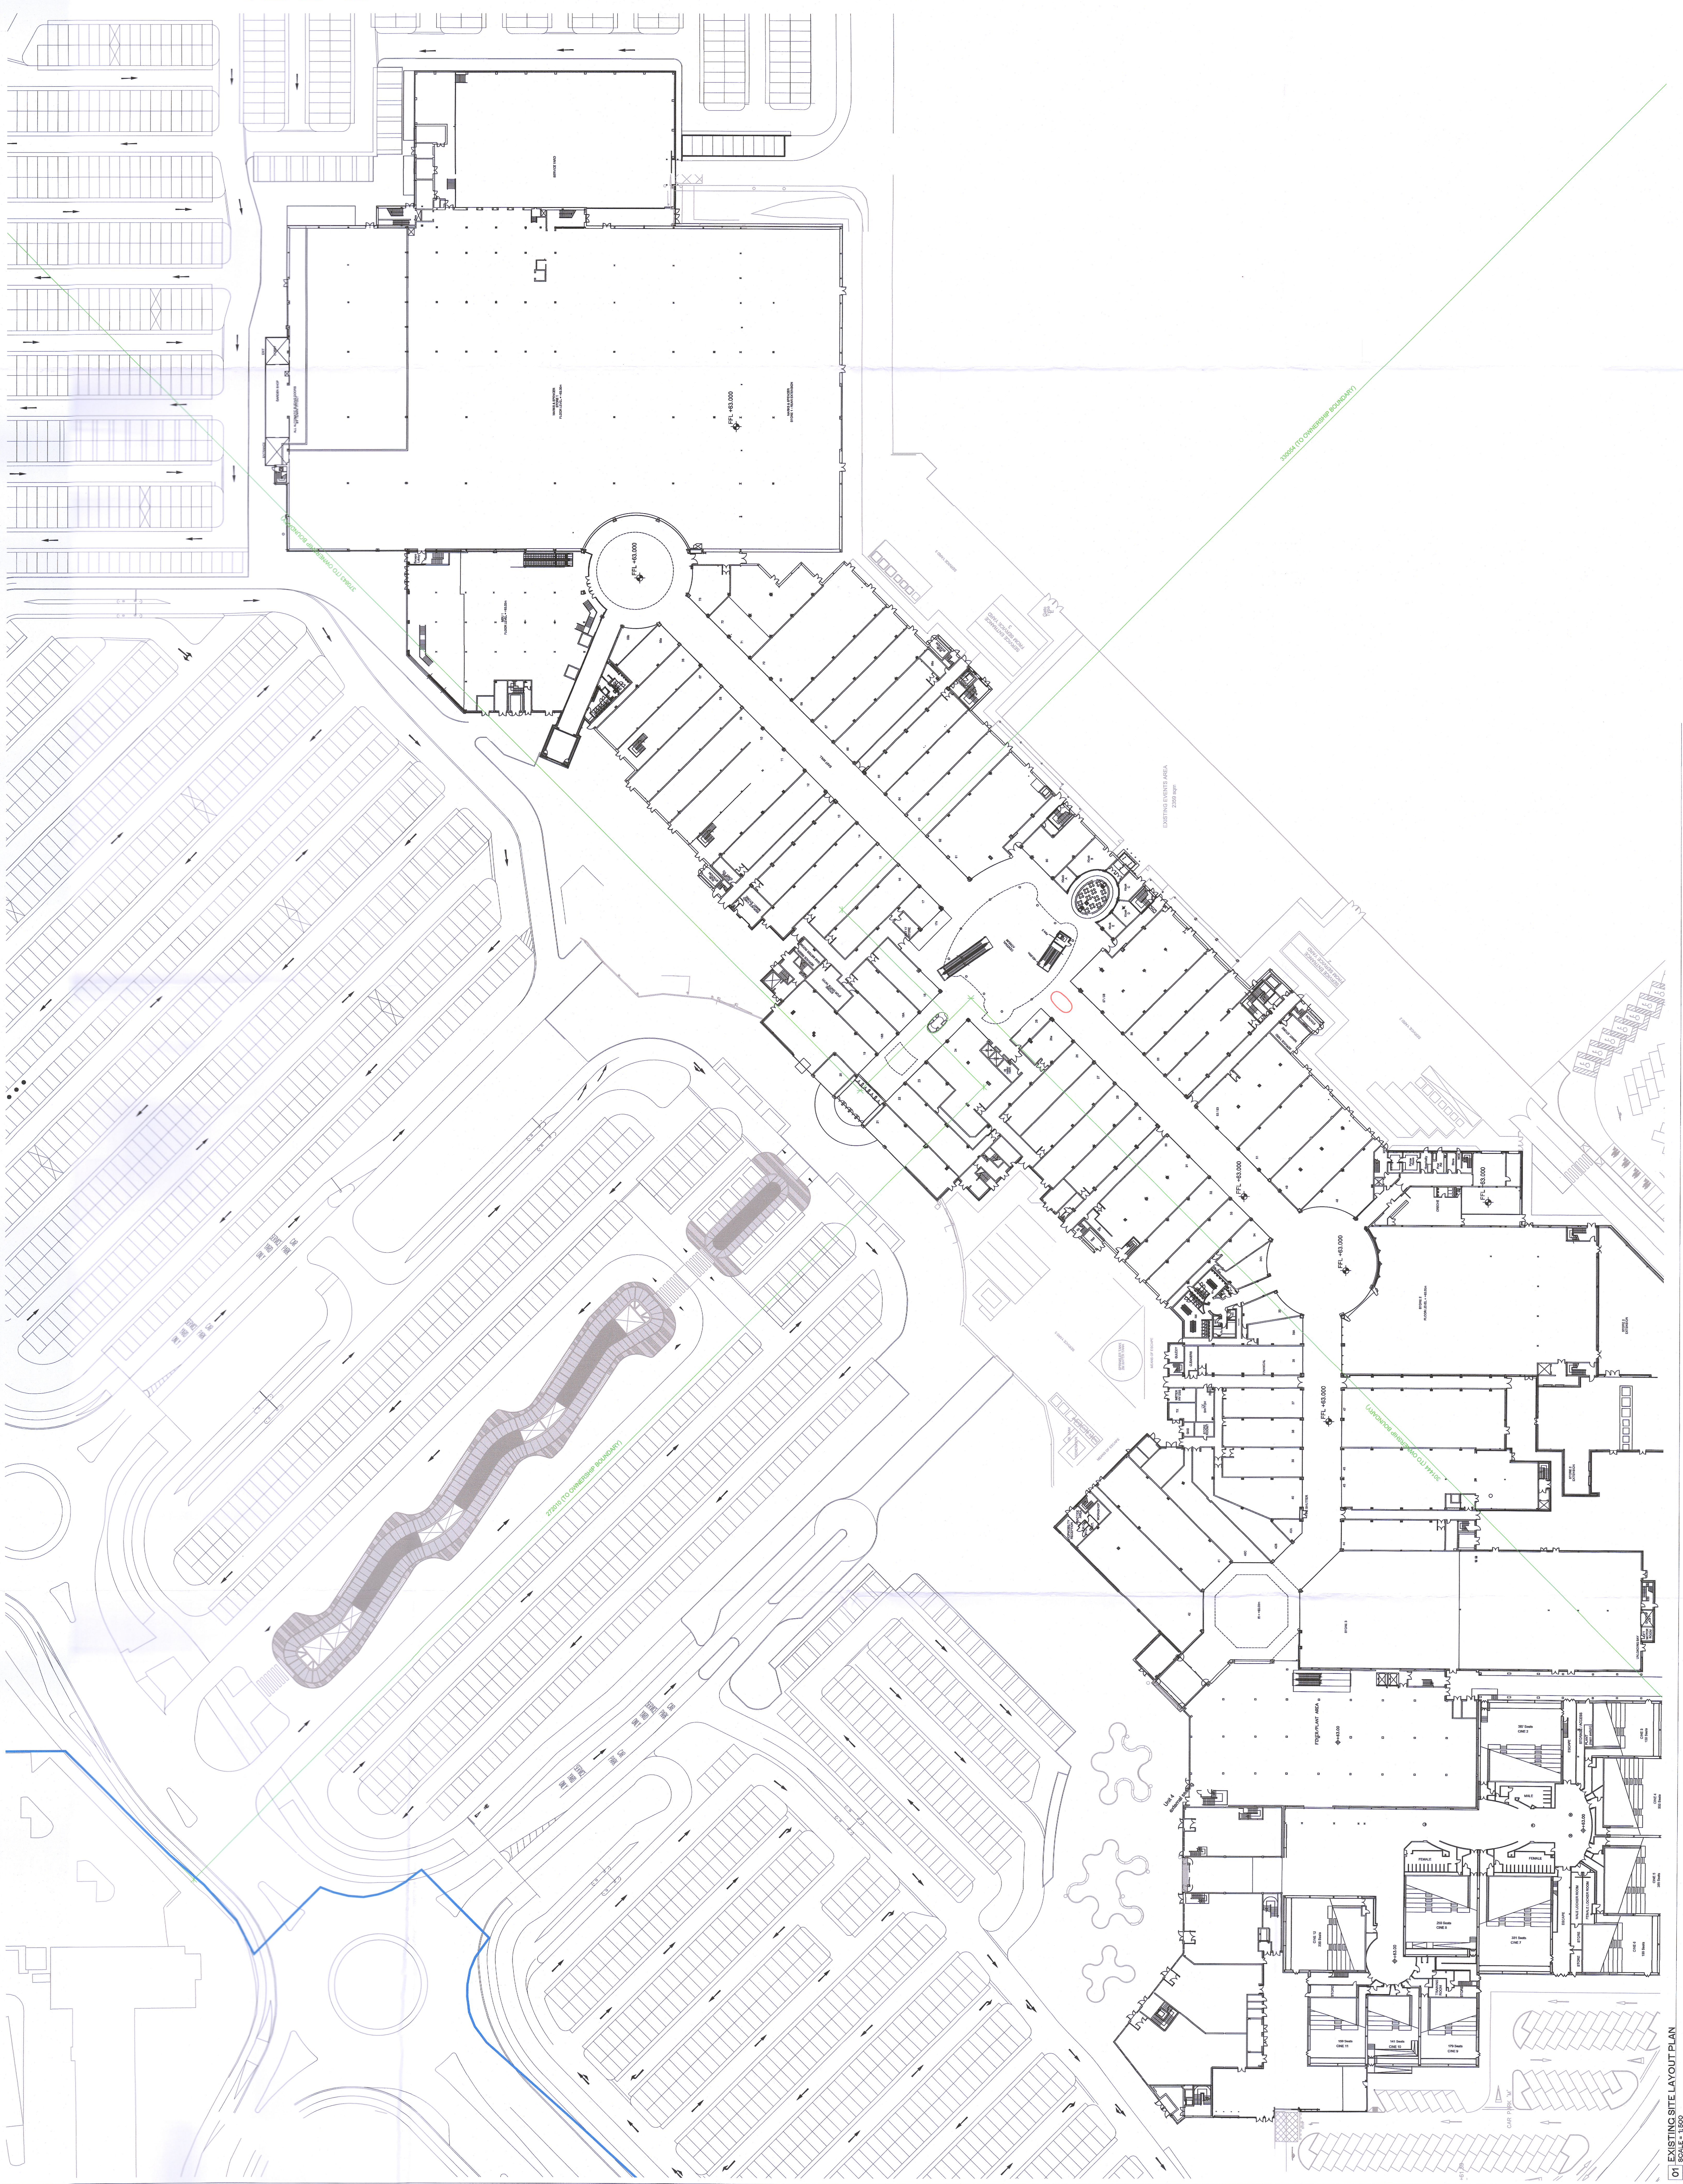

NO.	DATE	ISSUED FOR	APPROVAL	BY	CHK
01	17/10/2022	ISSUED FOR PLANNING APPROVAL		BB	DM
		DESCRIPTION			

PLANNING

CLIENT: LIFFEY VALLEY MANAGEMENT LTD.
 PROJECT: LIFFEY VALLEY RECEPTION DESK RELOCATION
 DRAWING: EXISTING SITE LAYOUT PLAN
 PROJECT NUMBER: 10001
 SCALE: A1
 DATE: OCTOBER 2022
 DRAWN/CHECKED: BB / DM
 REVISION: 001
 DRAWING NUMBER: LVSC-HUL-RD-00-DR-A-0100

Henry J Lyons
 ARCHITECTS
 10001
 10001
 10001