




**HOUSE TYPE C2 [HANDED]**

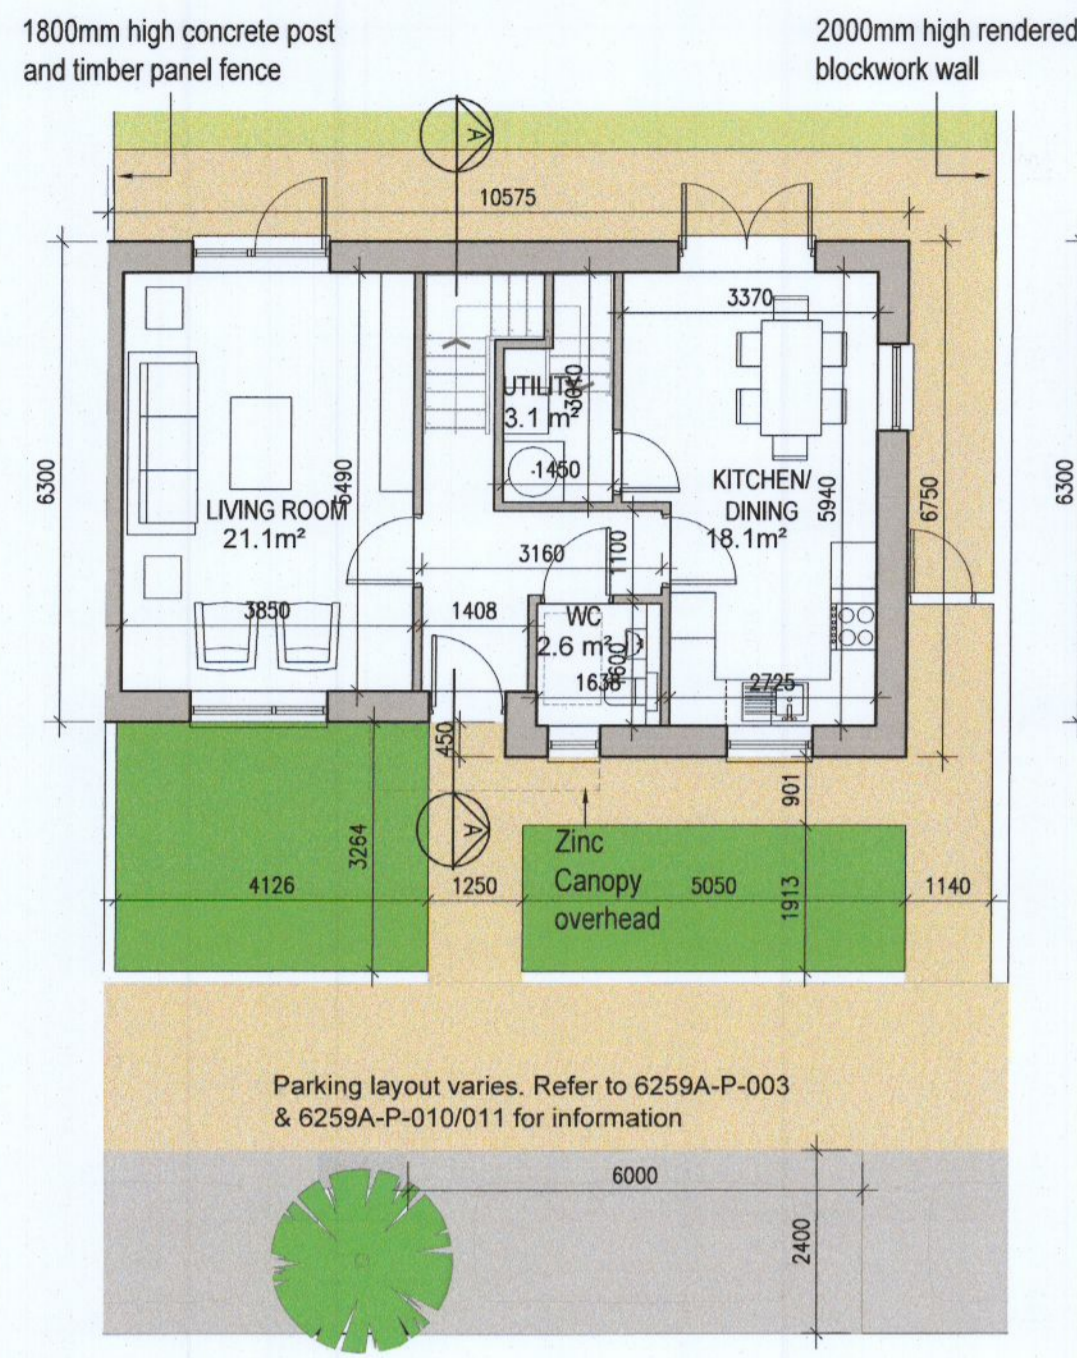


01 Ground Floor Plan

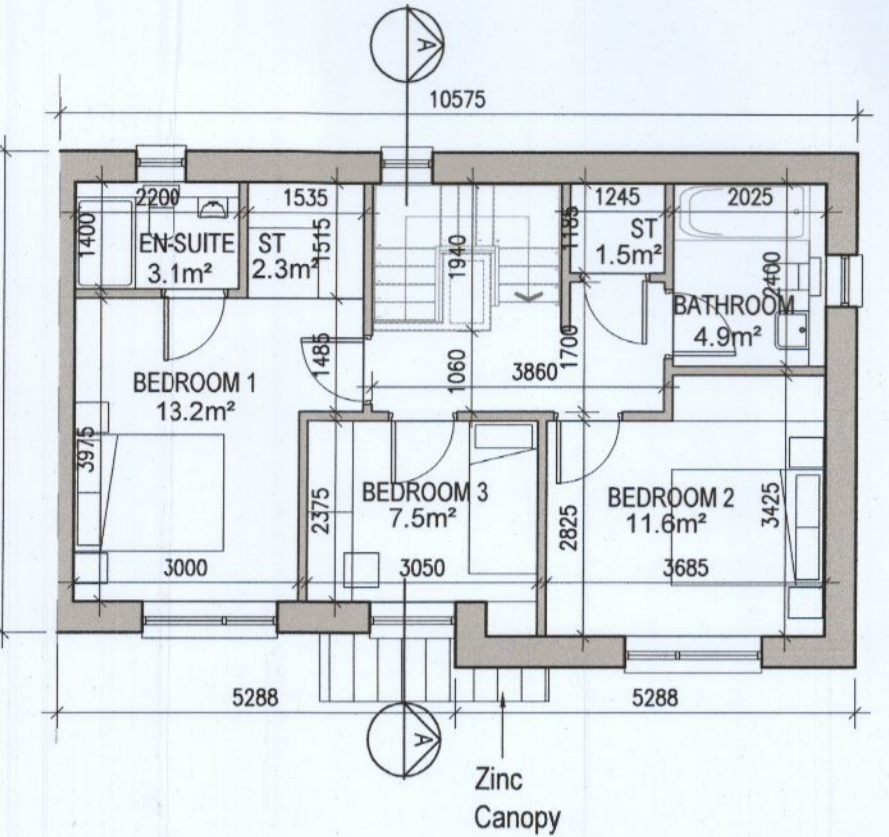

02 First Floor Plan

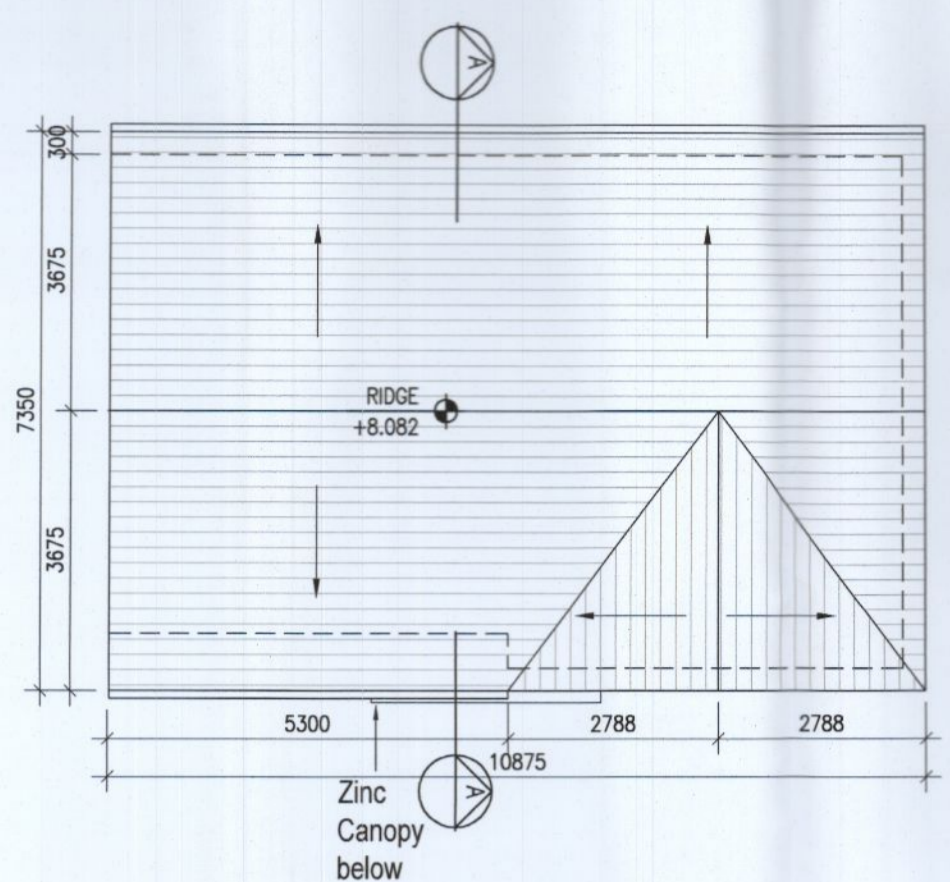

03 Roof Floor Plan C2.1

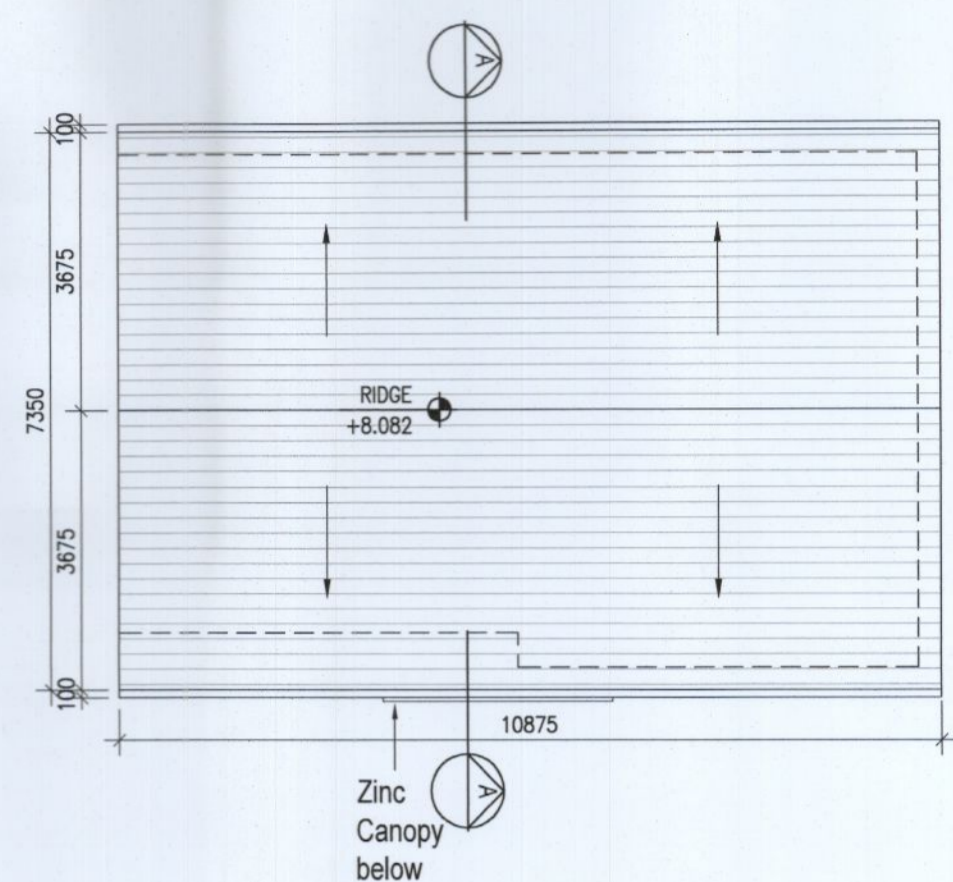

04 Roof Floor Plan C2.2 & C2.3




KEY PLAN [NTS]


HOUSE TYPES	No. OF UNITS
Type A1/A2 - 3 bed	16
Type B1/B2 - 3 bed	28
Type C1/C2/C3 - 3 bed	15
Type D - 4 bed	3
Type E1/E2 - 4 bed	7
Type K1/K2 - 4 bed	6
	75

DUPLEX	No. OF UNITS
Type F1 - 2 bed	3
Type F2 - 3 bed	3
Type F3 - 3 bed	1
Type G1 - 2 bed	6
Type G2 - 3 bed	6
Type G3 - 2 bed	33
Type H1/H2 - 3 bed	33
Type J1 - 2 bed	2
Type J2 - 3 bed	2
Type J3 - 2 bed	7
Type J4 - 3 bed	7
Type J5 - 2 bed	2
Type J6 - 3 bed	2
Type J7 - 2 bed	9
Type J8 - 3 bed	9
Type J9 - 2 bed	3
Type J10 - 3 bed	3
	132
TOTAL NO. OF UNITS	207

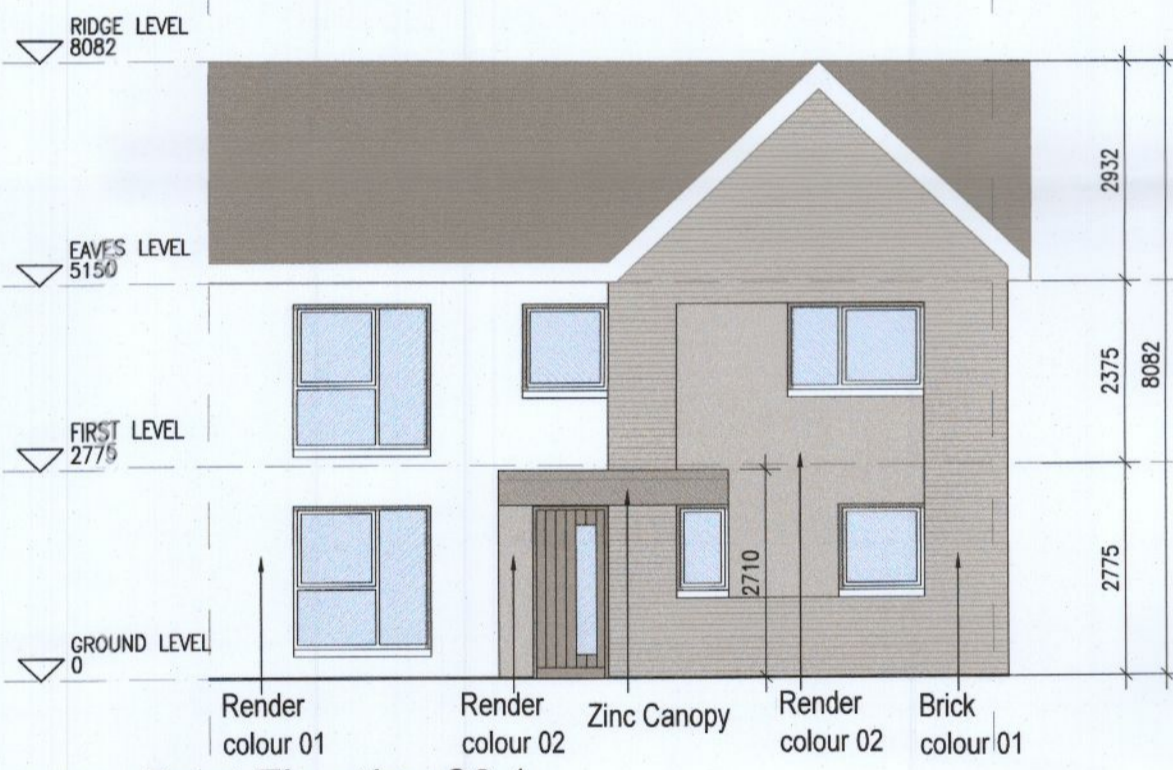


05 Front Elevation C2.1

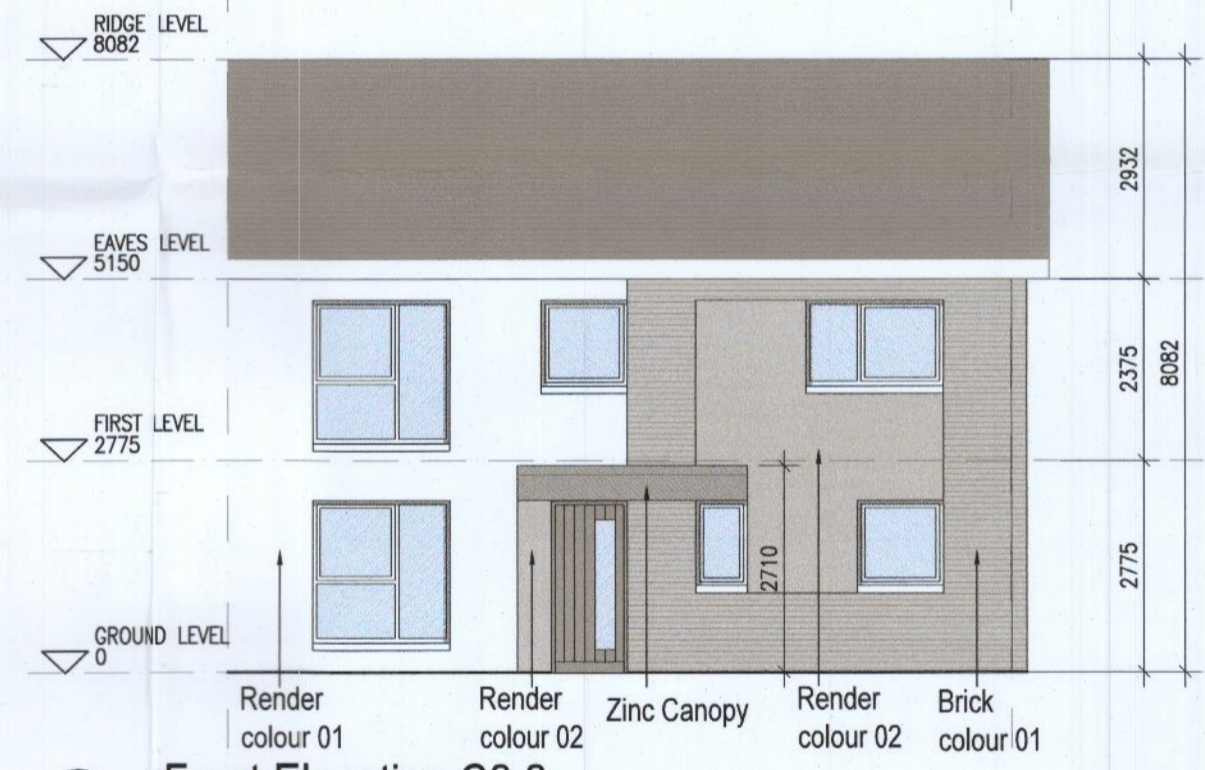

06 Front Elevation C2.2




07 Front Elevation C2.3

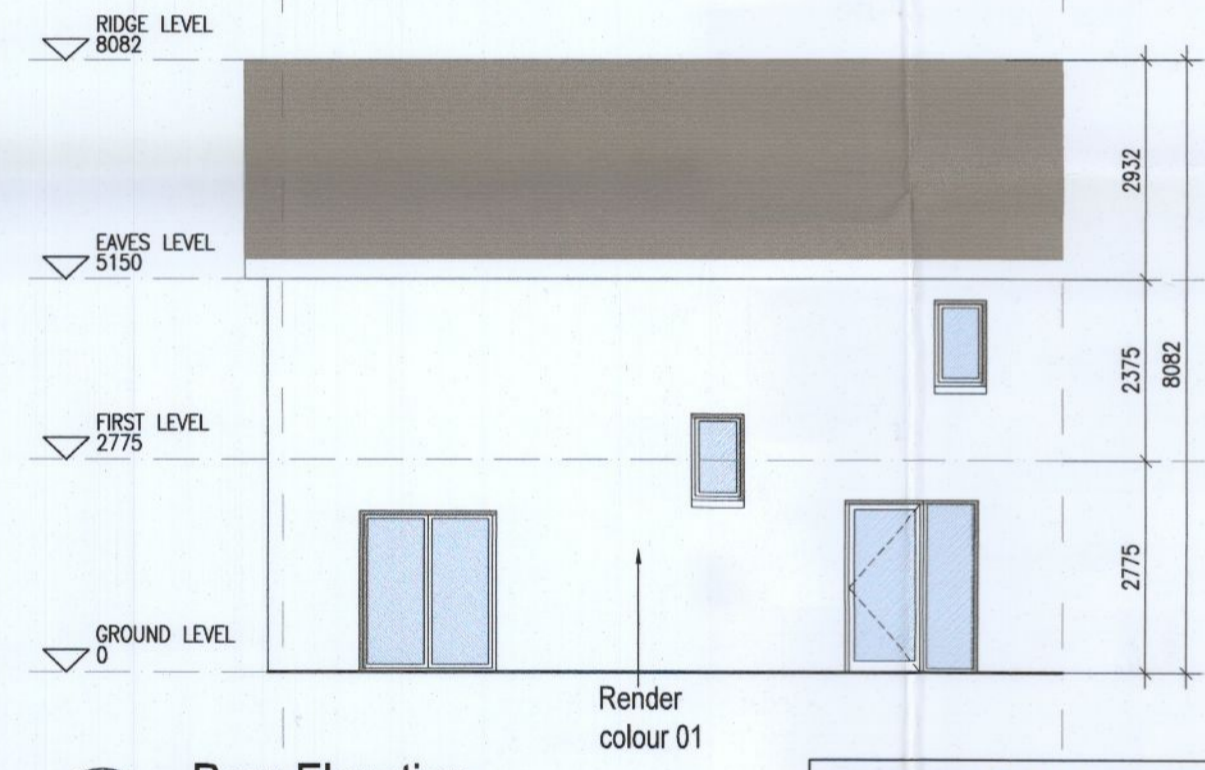


08 Rear Elevation


**REFER TO STREET ELEVATIONS FOR LOCATIONS OF EACH ELEVATION VARIATION**

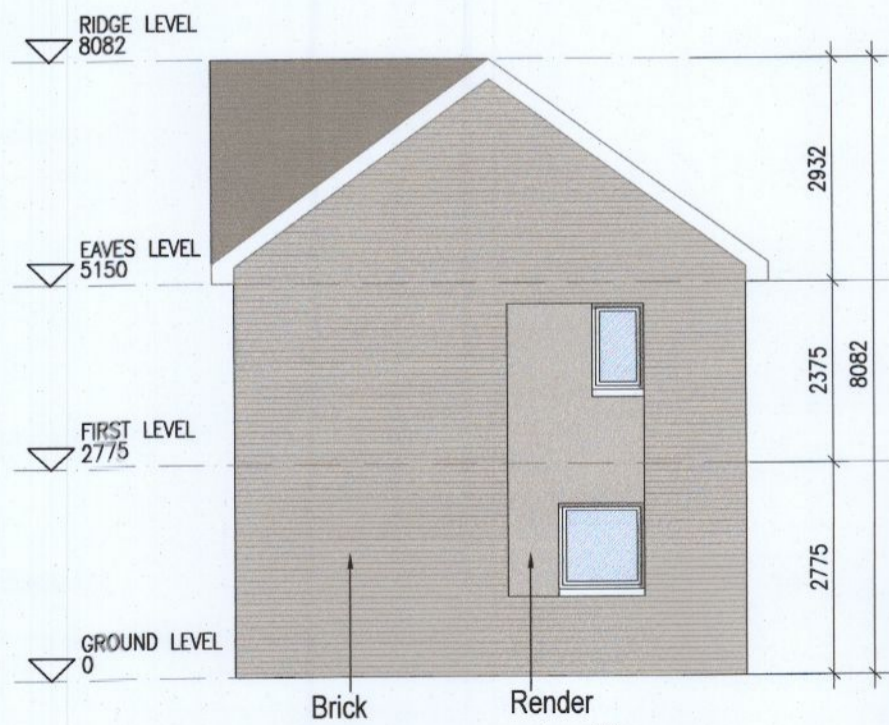


09 Side Elevation C2.1

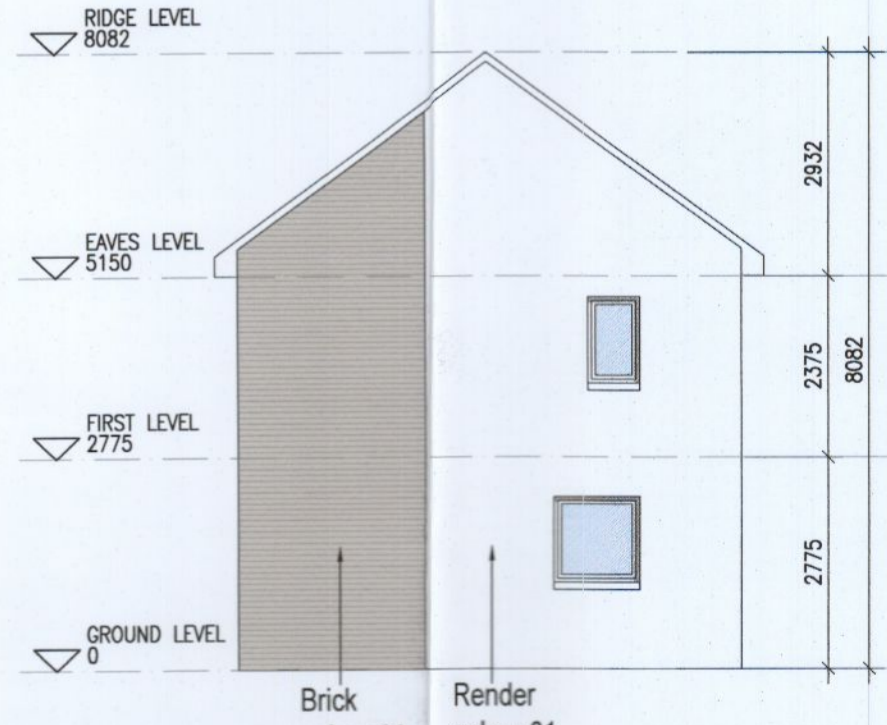


10 Side Elevation C2.2

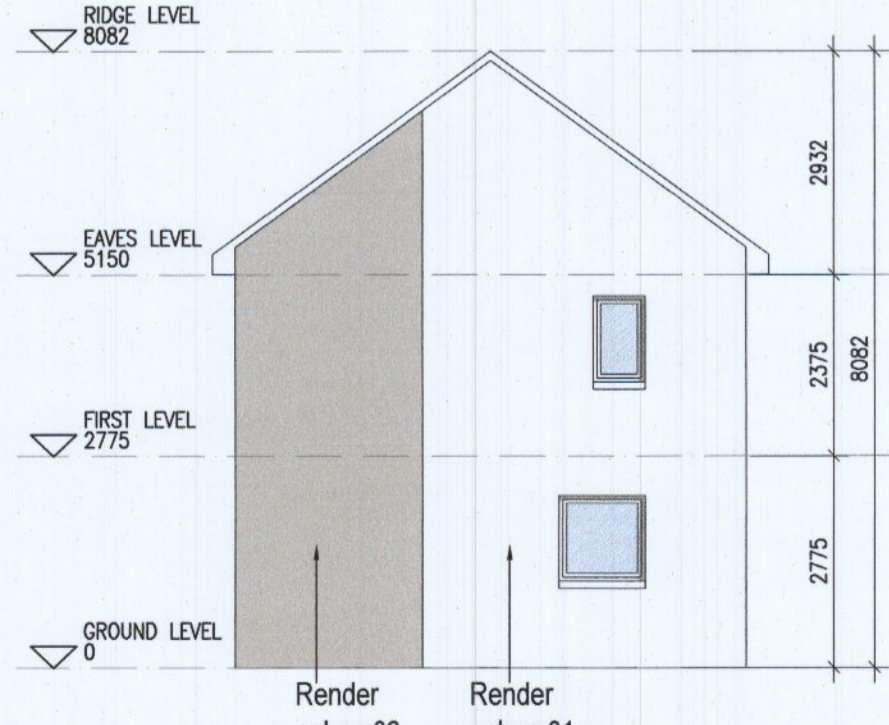

11 Side Elevation C2.3

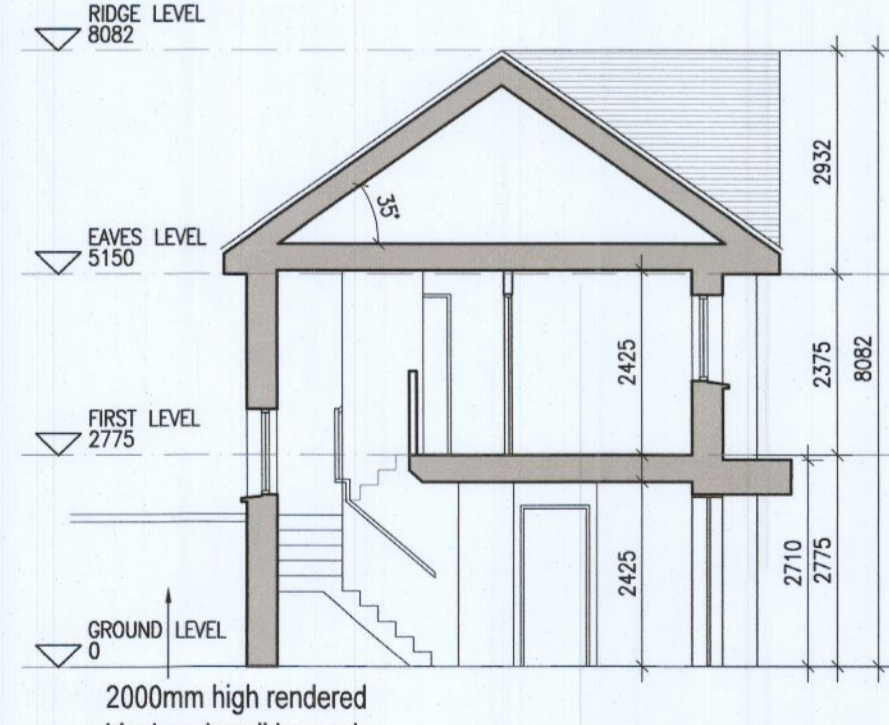

12 Section A-A [C2.1]

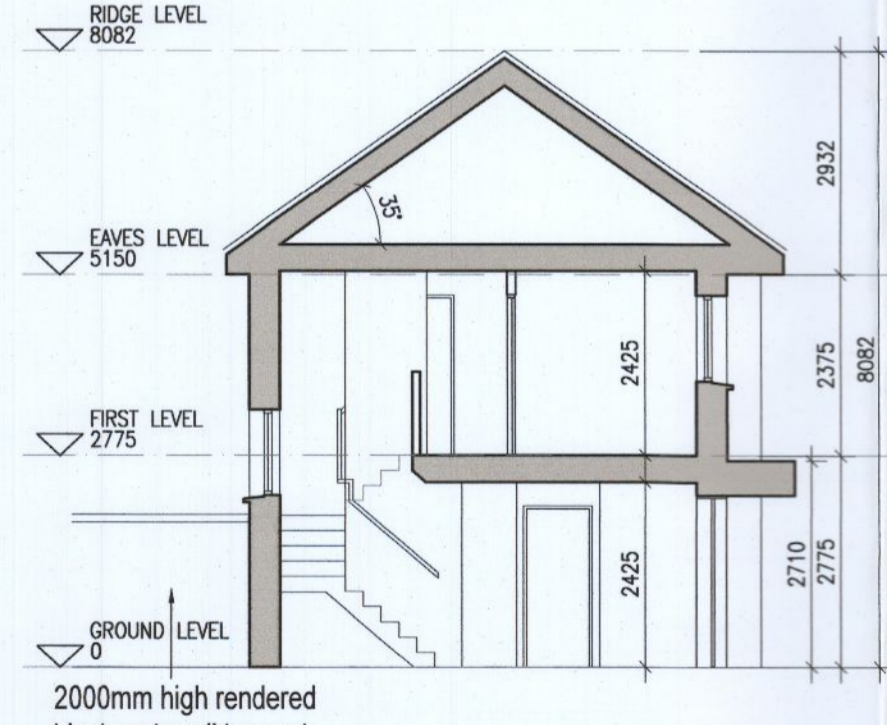

13 Section A-A [C2.2 & C2.3]

**REFER TO LANDSCAPE ARCHITECT'S DRAWINGS FOR ALL LANDSCAPING DETAILS INCLUDING BOUNDARY TREATMENTS**

HOUSE TYPE C2	
Ground floor area	56.7m²
First floor area	56.7m²
<b>Total Floor Area (3-bed unit):</b>	<b>113.4m²</b>

**HOUSE TYPE C2 HANDED**

Notes:  
1. Copyright Reserved  
2. Work to figured dimensions only. Do not scale drawing.  
3. The contractor is responsible for checking all levels and dimensions on site and shall refer all discrepancies to the Architect.  
4. Where appropriate, for details of e.c. structure, or mechanical and electrical details, see Engineers drawings.  
5. Proprietary items shall be fixed in strict accordance with manufacturers instructions.  
6. Sizes of proprietary items shall be checked with manufacturer.  
7. The contractor shall be responsible for the coordination of structure, finishes and services.

Issue Status	
Progress	
Planning Application	
Fire Cert	
Disability Cert	
Tender	
Construction	
As Built	
Information Only	

No.	Date	Revision	Initials
01	24.10.2022	ISSUED FOR PLANNING	ED

Project	Aderrig Phase 3 Adamstown SDZ Residential Development
Drawing Title	House Type C2 (end terrace) Handed-Plans,Elevation,Section
Drawing No	6259A-P-110
Scale	1:100@A1
Rev	01
Drawn	IFJ; ED
Date	24/10/22