

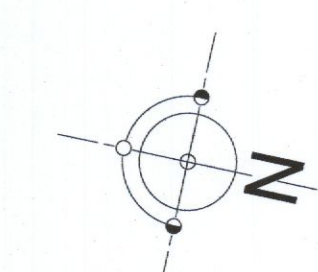



THIS DRAWING IS THE PROPERTY OF PROJECT DESIGN ARCHITECTS AND MUST NOT BE COPIED OR REPRODUCED WITHOUT THE WRITTEN CONSENT OF PROJECT DESIGN ARCHITECTS. PHOTOGRAPHS AND INFORMATION ARE NOT TO BE USED FOR ANY OTHER PROJECT OR SITE. ALL DIMENSIONS AND NOTES TO BE CHECKED.

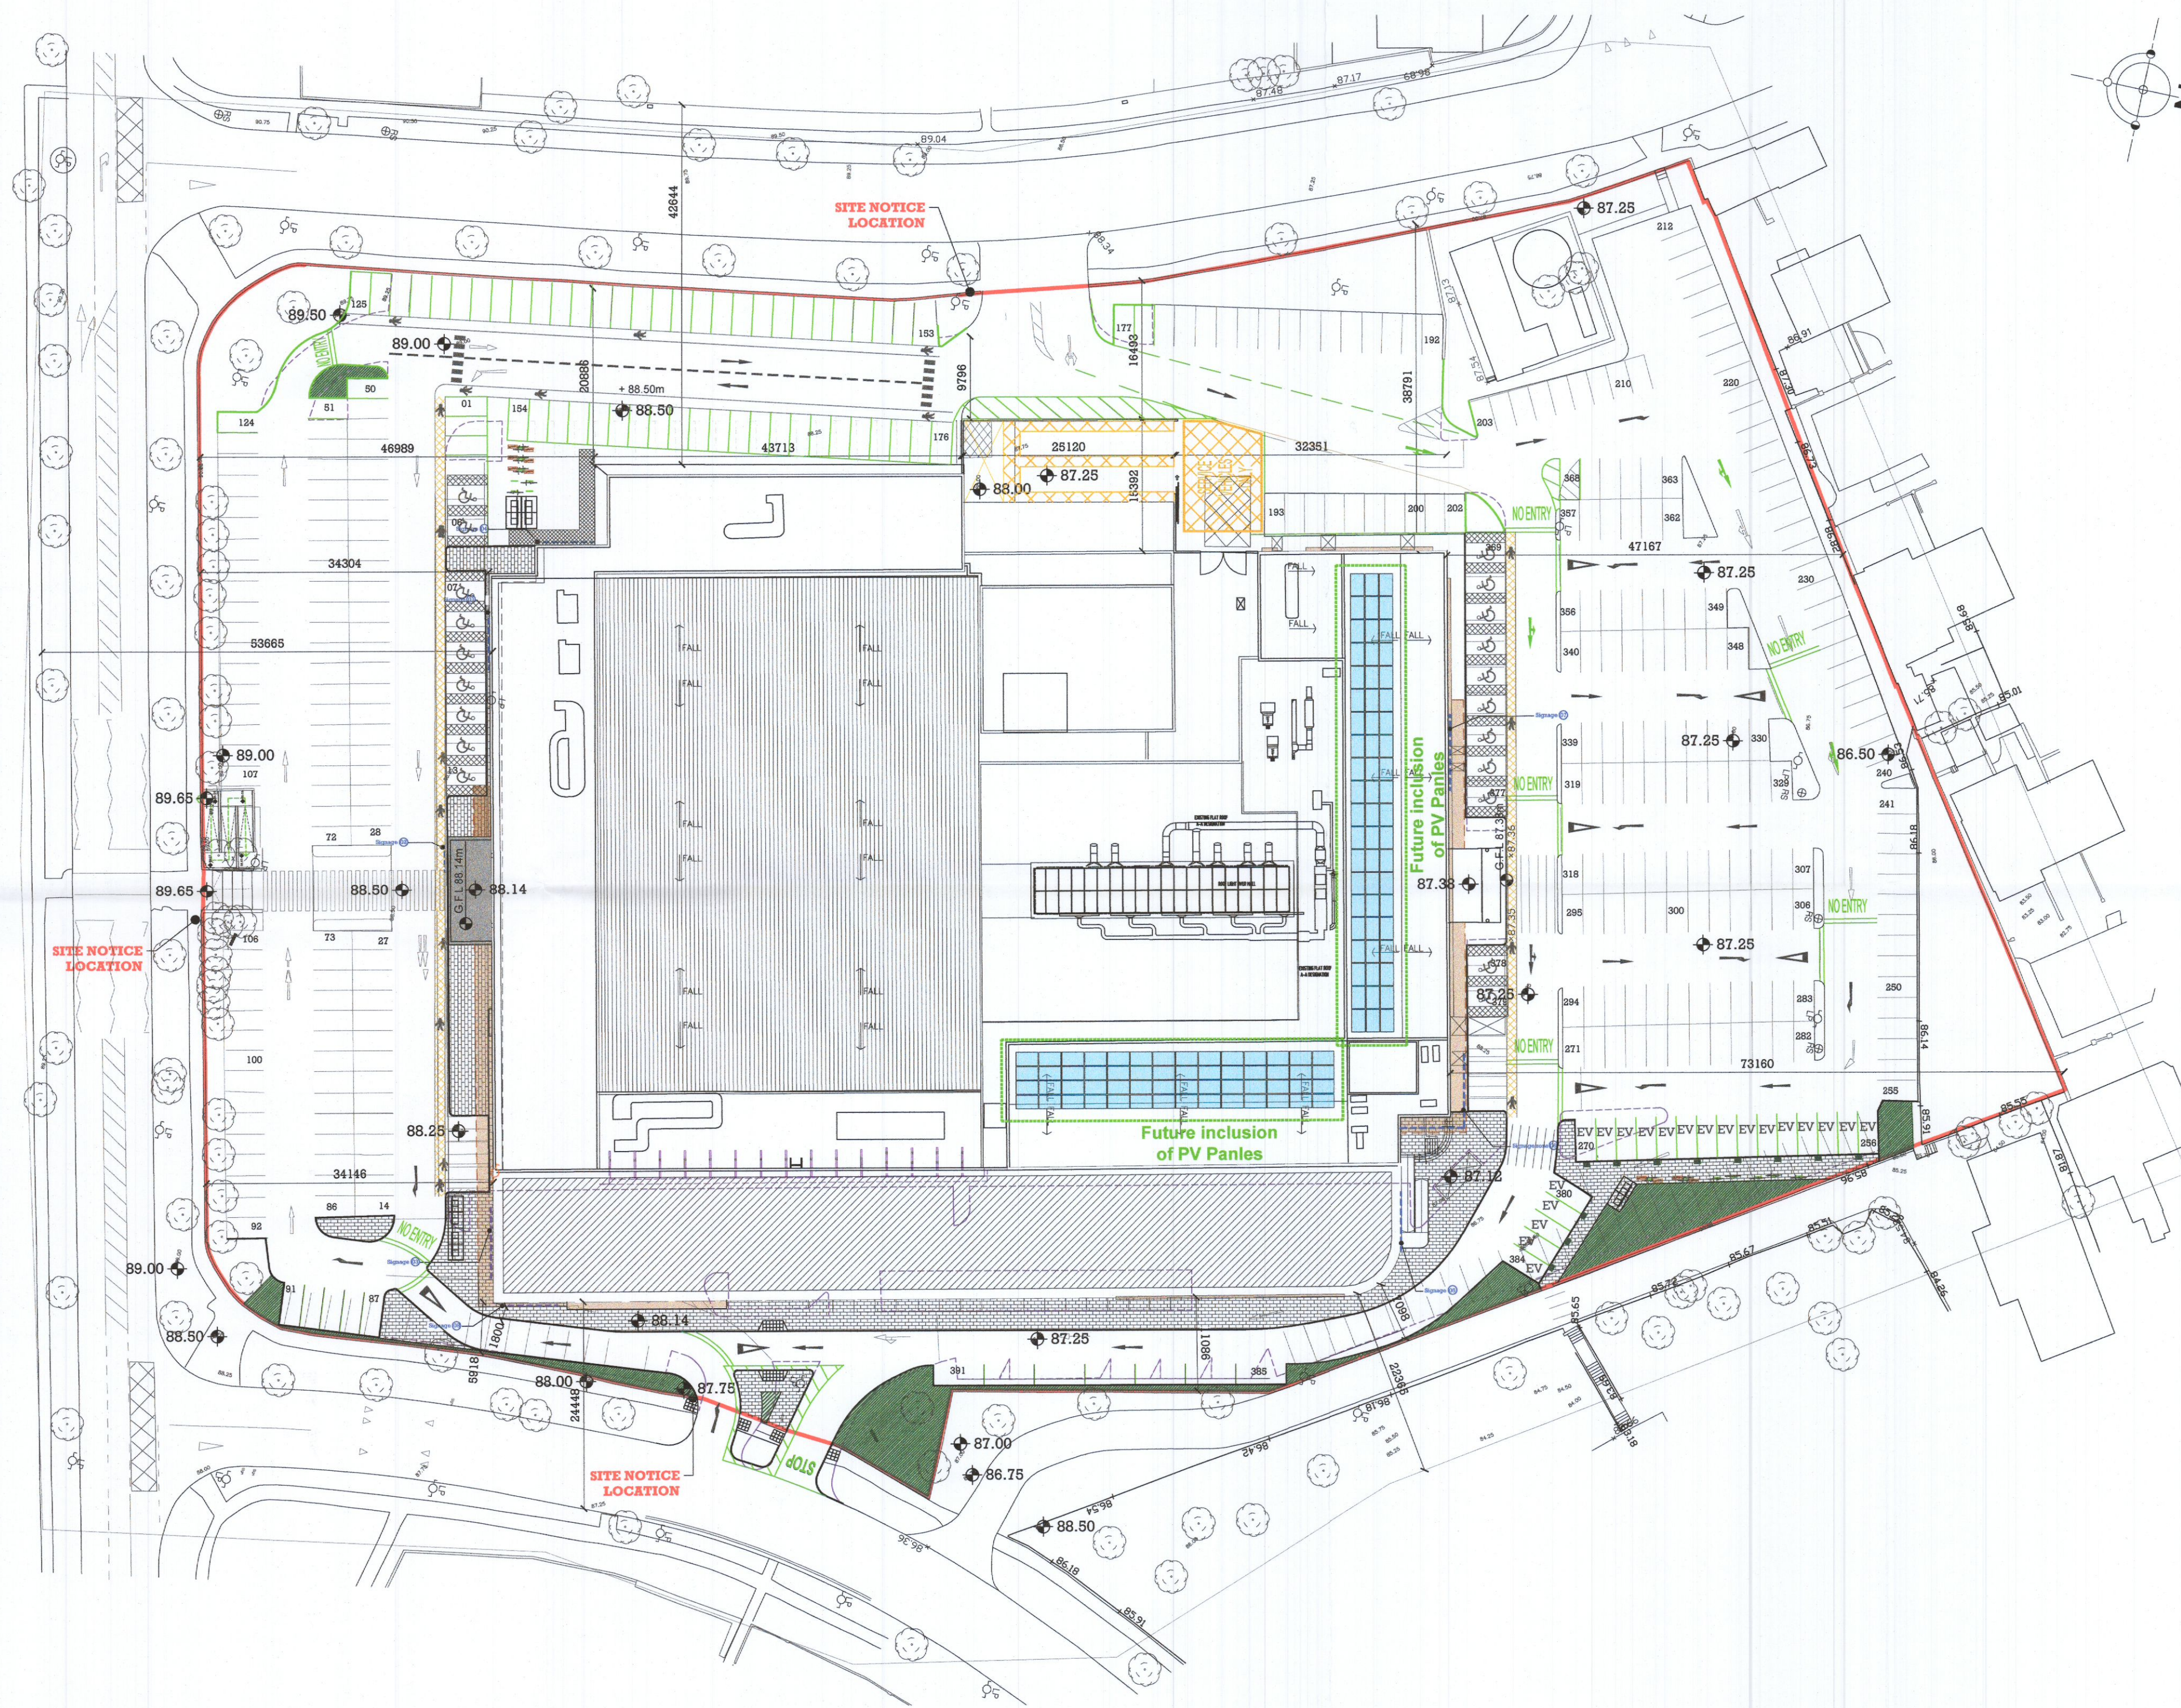

PROPOSED SITE LAYOUT-FUTURE PV PANELS
SCALE: 1:500 @ A1

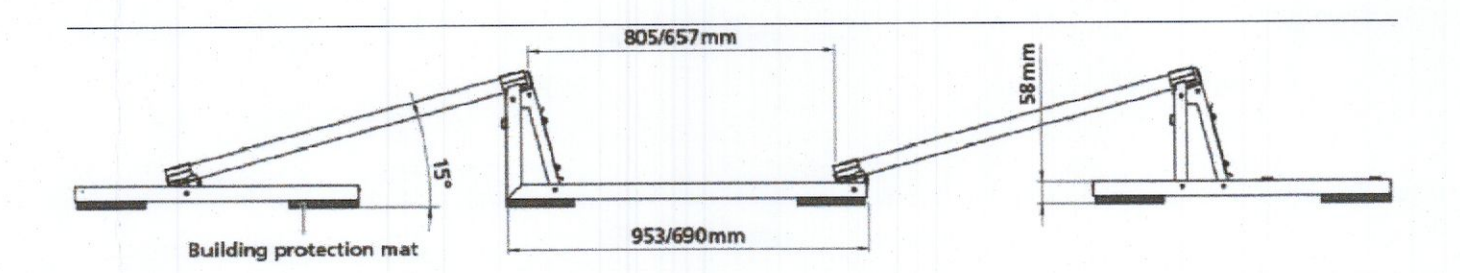

D02 PROPOSED SOLAR PANELS DETAIL ILLUSTRATION
SCALE: 1:20 @ A1

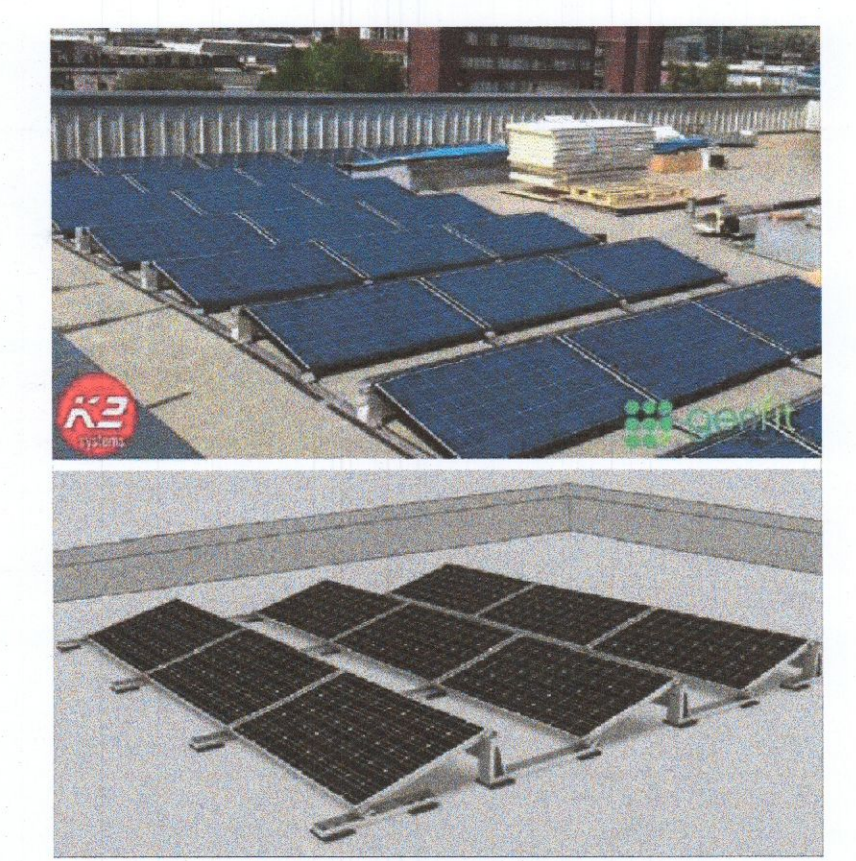

PROPOSED SOLAR PANELS IMAGES
SCALE: 1:20 @ A1

PLANNING

REV	DATE	DESCRIPTION	DRAWN

Project Design
Architects

Unit | Beech Court Business Park, Kilcoole, Co. Wicklow
Tel: 01-6572973 info@projectdesignarchitects.com

Client	Better Value Unlimited Company		
Project	Kilnamanagh		
Title	Proposed Site Layout - Future PV Panels		
Date	18.07.2022	Drawing No.	Revision
Drawn	MJE	DS-69-PL-109*	
Scale	1:500 @ A1		

