



544

546

545


547

548

549

SUGGEST PROVIDING DOUBLE YELLOW LINES 'RRM 007' IN ACCORDANCE WITH THE TRAFFIC SIGNS MANUAL TO PREVENT ON-STREET PARKING.
NOTE:
AS THIS IS A PUBLIC ROAD SDCC TO PROVIDE APPROPRIATE CONSENT TO CARRY OUT LAYING OF ROAD MARKINGS INDICATED.

Ballymount Road Lower

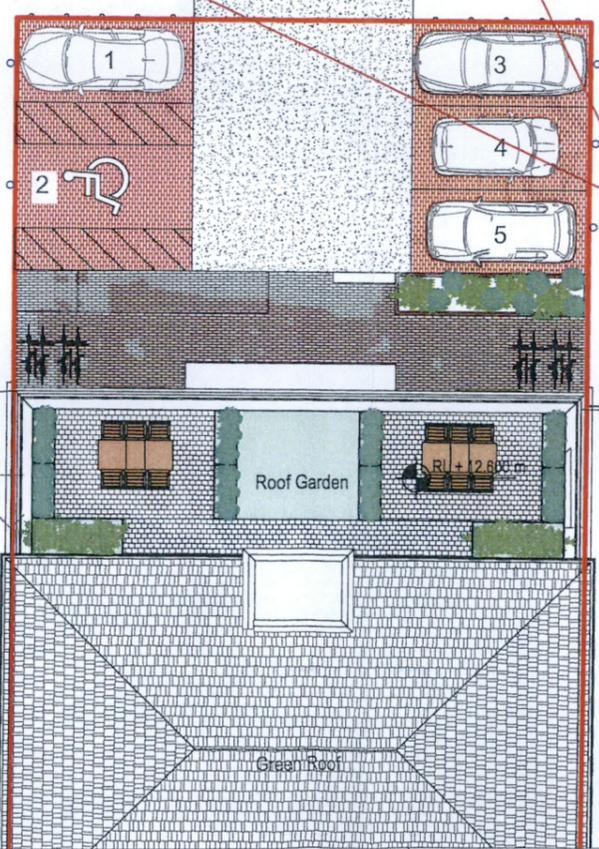

SUGGEST RAISING KERBS AS INDICATED BY BLUE DASHED LINES AT DEVELOPMENT FRONTAGE TO PREVENT ON-STREET PARKING.
NOTE:
AS THIS IS A PUBLIC ROAD SDCC TO PROVIDE APPROPRIATE CONSENT TO CARRY OUT RAISING OF KERBS INDICATED.

n\01 - Project 2 Issued\2022.09

NRB Consulting Engineers Ltd recommend that Road and land ownership boundaries are verified through Legal & Land searches by the Client.

This drawing is based upon architects drawing 21122-MD-SP-00-DR-A-P002_Site Layout Plan received 26/09/22. NRB Consulting Engineers Ltd shall not be liable for any inaccuracies or deficiencies.

NRB Consulting Engineers Ltd
1st Floor, Apollo Building
Dundrum Road
Dundrum
Dublin 14
Phone/Fax: +353 1 292 1941
Email: info@nrb.ie
Web: www.nrb.ie
Registered in Ireland No. 491679



| | | |
|---|---|---|
| Client | Project No. | Drawing No. |
| Paintworld Dublin | 22-075 | NRB-PA-002 |
| Project | Drawn | Checked |
| Measures to Prevent On-Street Parking | PB | ER |
| Title | Date | Scale @ A3 |
| | 25-Oct-22 | 1:200 |
| NRB Consulting Engineers Ltd accept no responsibility for any unauthorised amendments to this drawing. Only figured dimensions to be worked to. | Purpose of Issue | Rev |
| | <input type="checkbox"/> Draft <input type="checkbox"/> As Built | <input type="checkbox"/> Information <input type="checkbox"/> Tender <input type="checkbox"/> Approval <input type="checkbox"/> Construction |

| REV | DATE | AMENDMENTS | DRAWN | CHK | APP |
|-----|------|------------|-------|-----|-----|
| | | | | | |

COPYRIGHT © RESERVED