



**LEGEND:**

- SITE BOUNDARY
- PROPOSED ROAD
- PROPOSED FOOTPATH
- EXISTING FOOTPATH TO BE RESURFACED
- PROPOSED HOMEZONE
- PROPOSED PARKING SPACE
- PROPOSED GRASS AREAS
- PROPOSED TACTILE PAVING BUFF COLOURED (UNCONTROLLED CROSSING)
- PROPOSED RAISED TABLE

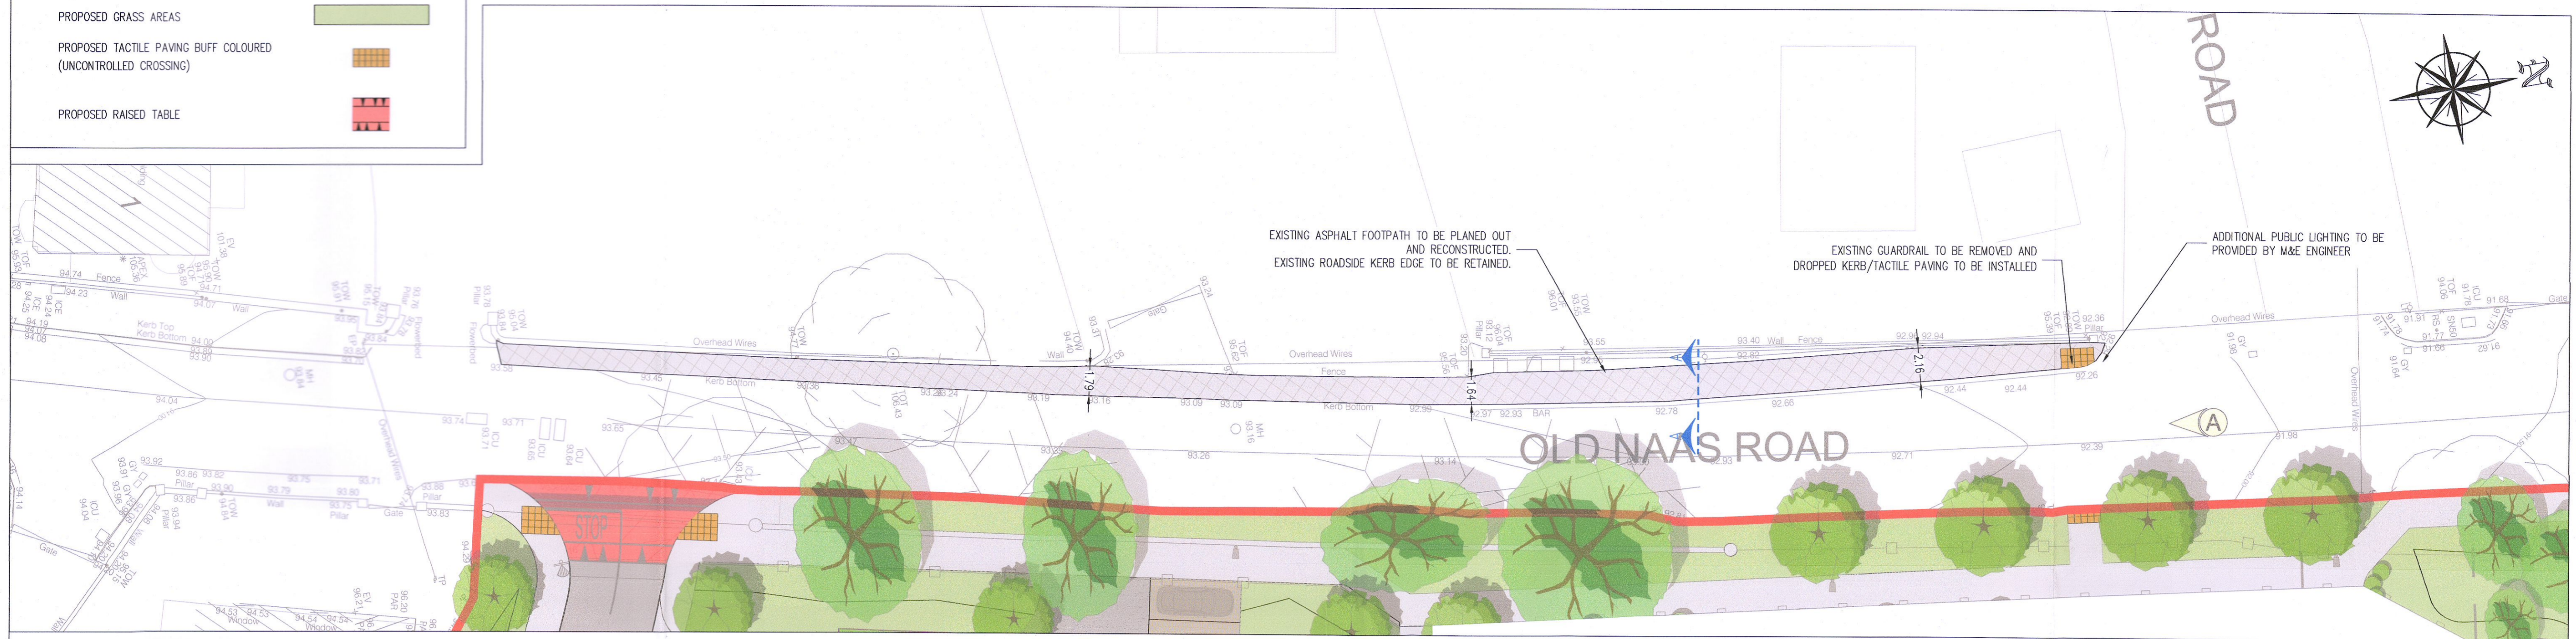

**PROPOSED PEDESTRIAN CROSSING AND FOOTPATH UPGRADE**  
SCALE 1:200

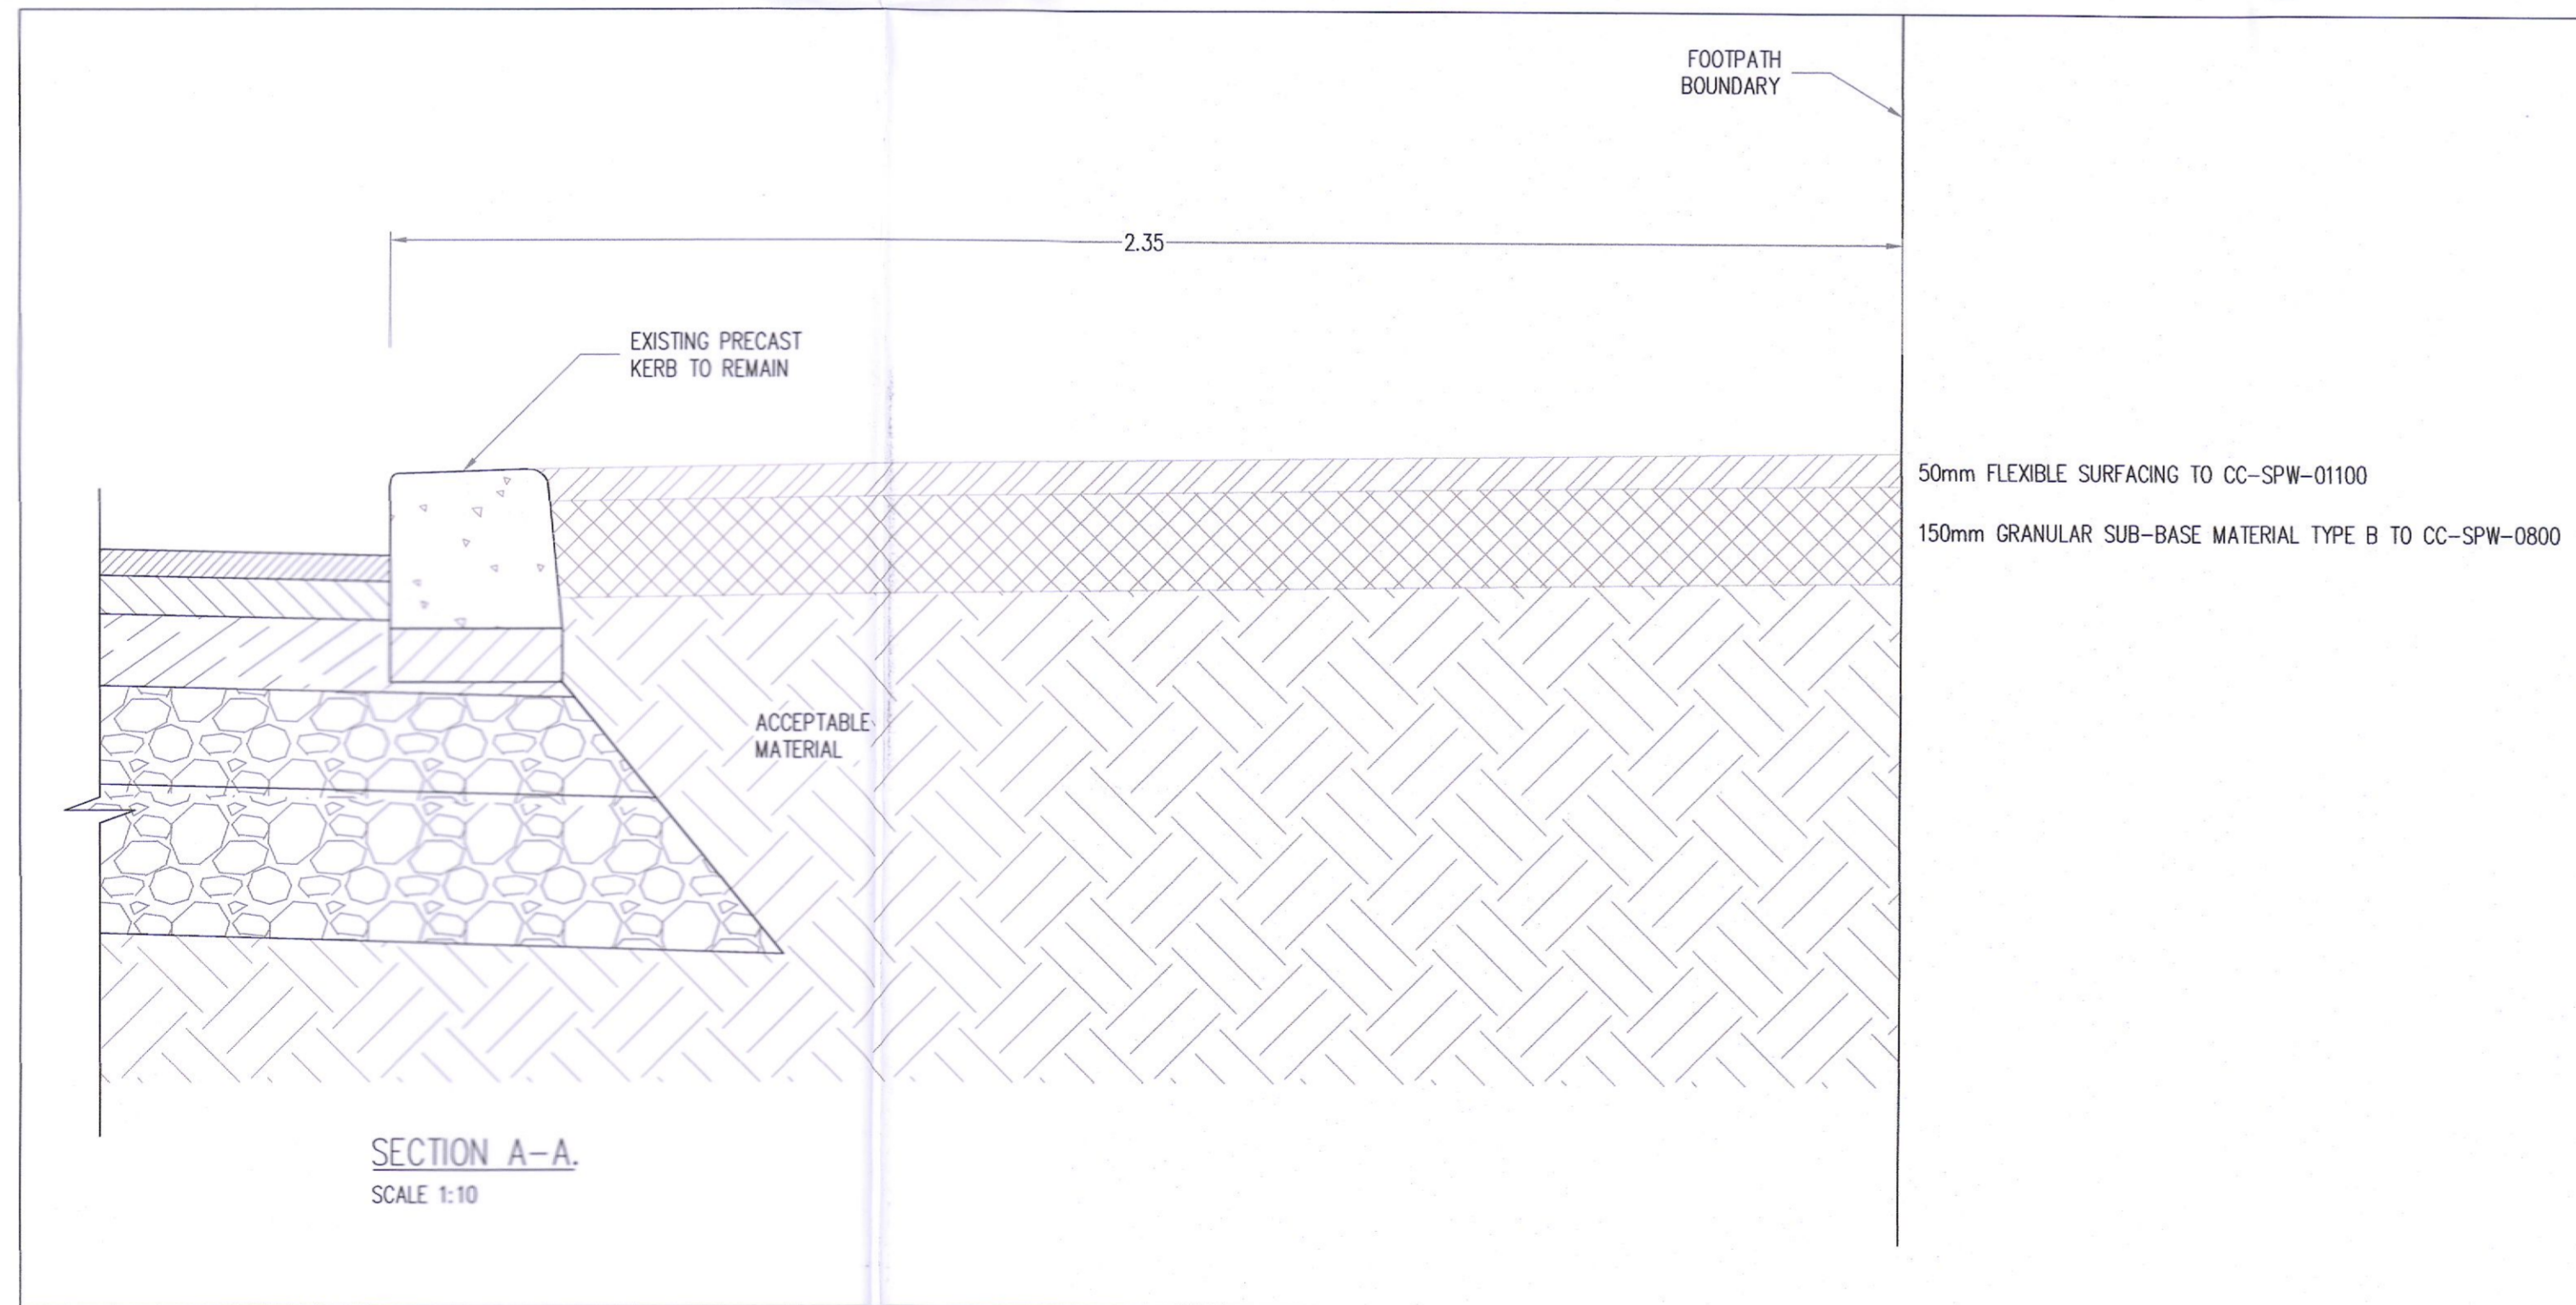

(A) LOCATION OF PROPOSED PEDESTRIAN CROSSING OF OLD NAAS ROAD, VIEW TO SOUTH, SUBJECT TO DEVELOPMENT ON LEFT.

**COMPLIANCE**  
SD21A/0327

- NOTES**
1. For setting out refer to Architect's drawings.
  2. This drawing to be read in conjunction with all other Architectural and Engineering drawings and all other relevant drawings and Specifications.
  3. **DO NOT SCALE THIS DRAWING.** Use figured dimensions only.
  4. No part of this document may be reproduced or transmitted in any form or stored in any retrieval system of any nature without the written permission as copyright holder except as agreed for use on the project for which the document was originally issued.
  5. Ordnance Survey Ireland Licence Number EN 0074022

Rev. No.	Date	REVISION NOTE	Des. By	Chkd. By
	16.08.2022	DRAFT COMPLIANCE ISSUE	SC	NB
C1	16.08.2022	ISSUED FOR COMPLIANCE	SC	NB
C2	08.09.2022	ISSUED FOR COMPLIANCE	SC	NB

Client	GREENWALK DEVELOPMENTS LTD
Project	PROPOSED RESIDENTIAL DEVELOPMENT AT GORDON PARK
Title	Proposed Pedestrian Crossing and Footpath Upgrade for Compliance
Dwg. No.	G104-CSC-ZZ-XX-DR-C-0025
Date	AUG 2022
Des. by	SC
Chkd. by	FDB
Apprd. by	NB
Scale	1:200 @ A1
Revision	<b>C2</b>

**CS Consulting Group**  
DUBLIN | LONDON | LIMERICK

Head Office  
19-22 Dame Street, Dublin 2.  
T: +353 (0)1 5480863  
e: info@csconsulting.ie  
w: www.csconsulting.ie

Quality  
Environment  
Energy  
Health & Safety

ISO 9001:2008  
ISO 14001:2004  
ISO 50001:2011  
OHSAS 18001:2007