


- Key
- 1. Standard sapling poles
  - 2. Timber posts 2" in dia. (spaced 10m or 12m) with 100mm x 100mm x 100mm cross-section
  - 3. Posts secured to saplings and cross members with wire ties
  - 4. Standard fence
  - 5. Sapling secured into the ground and secured with 100mm x 100mm x 100mm
  - 6. Standard sapling caps

THE ENCLOSED TREE PROTECTION PLAN (TPP) HAS BEEN PREPARED BY OVERLAYING THE PROPOSED DEVELOPMENT LAYOUT ONTO THE EXISTING TREE SURVEY PLAN. THE PURPOSE OF THE TPP IS TO ILLUSTRATE THE TREES TO BE RETAINED AND THE PROTECTION MEASURES TO DO SO. THE LINE OF TREE PROTECTION FENCING HAS BEEN SITED TO AVOID IMPACTS UPON RETAINED TREES WHERE POSSIBLE.

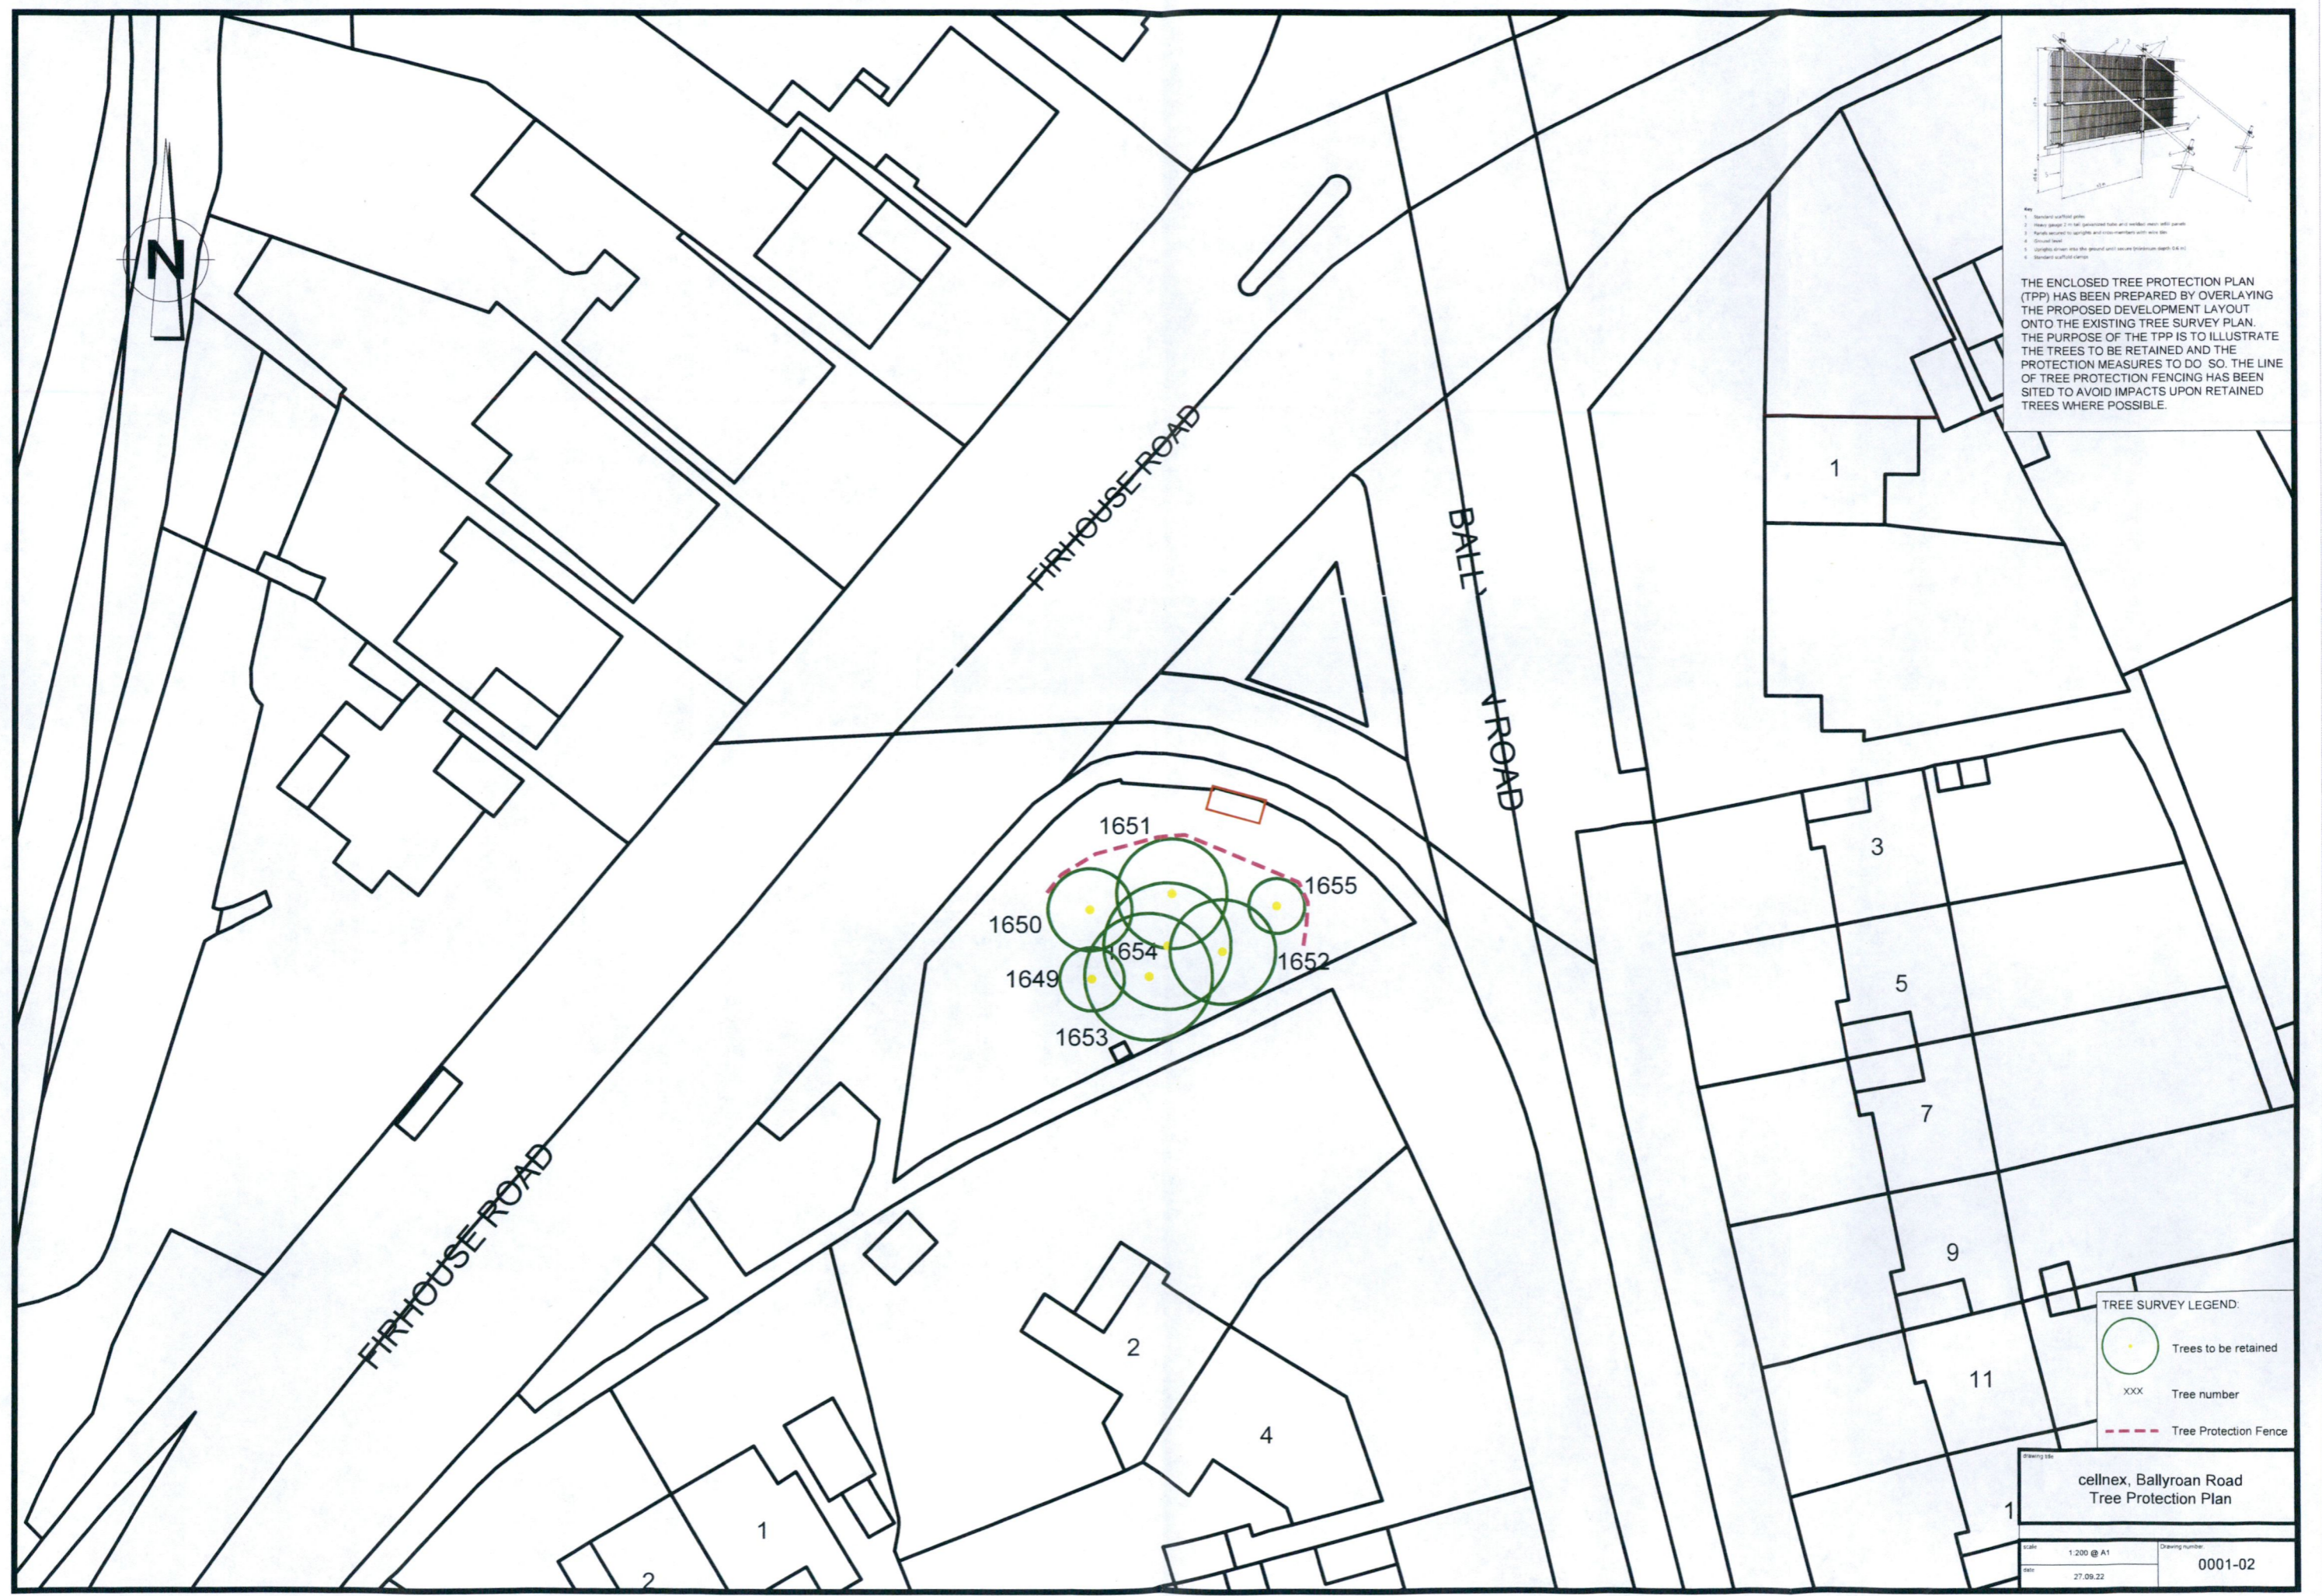

**TREE SURVEY LEGEND:**

- Trees to be retained
- XXX Tree number
- Tree Protection Fence

Drawing title	
cellnex, Ballyroan Road Tree Protection Plan	
Scale	Drawing number
1:200 @ A1	0001-02
Date	
27.09.22	