



Detail D02 Dwg BD-04-PP 900mm high estate rail Junction between perpendicular and parallel railing to building line.
See LP-01-PP for locations
Scale @ 1:20

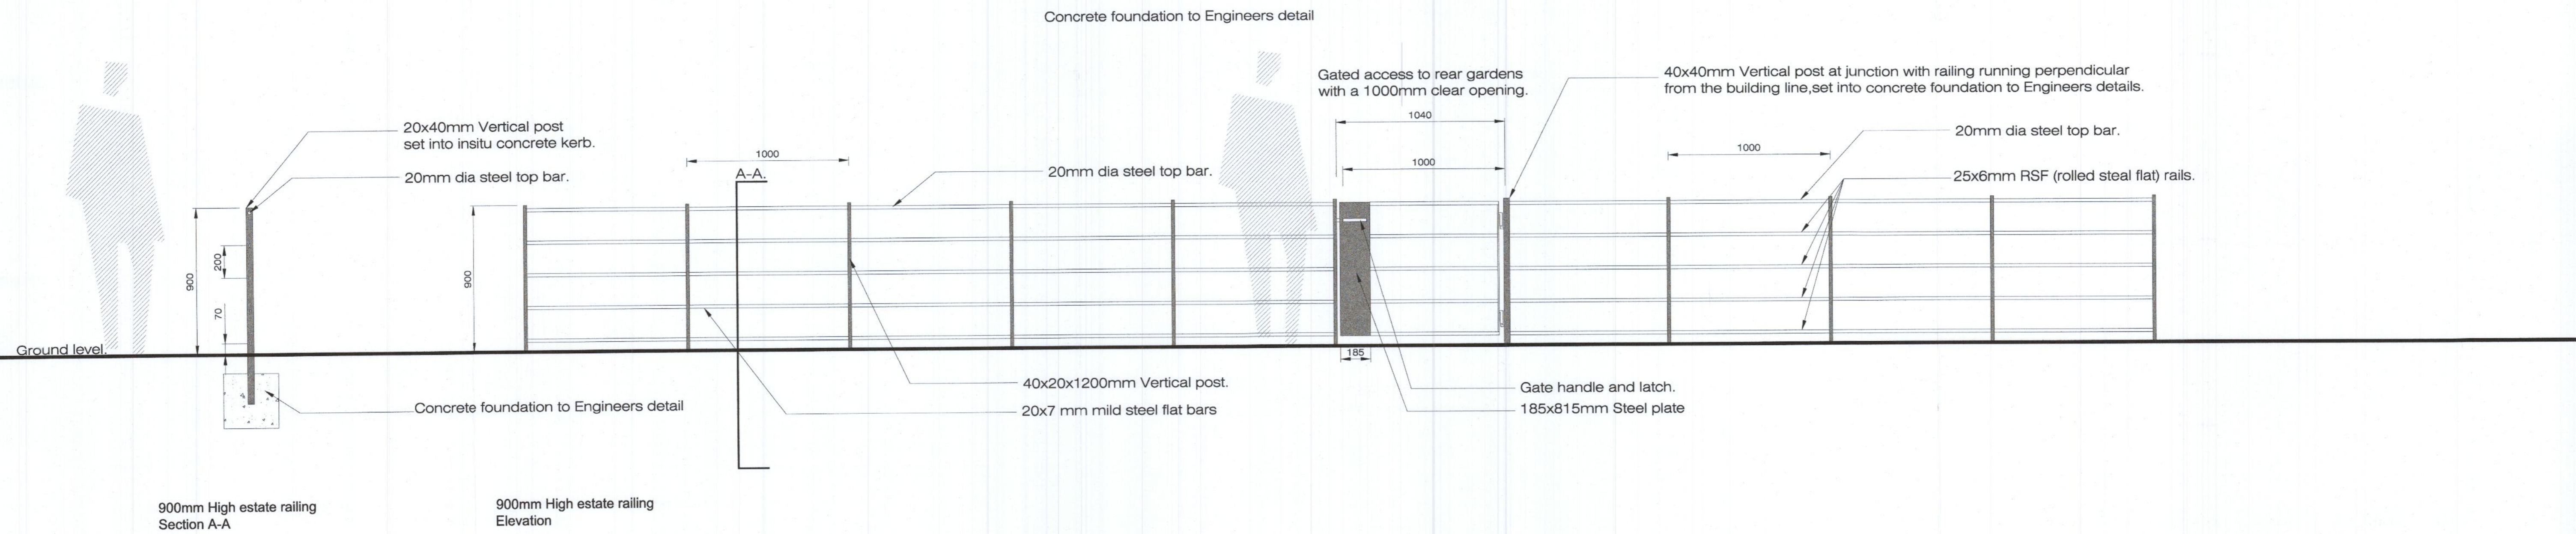

Detail D01 Dwg BD-04-PP 900mm high estate rail and pedestrian access gate to rear gardens adjoining communal open space area.
See LP-01-PP for locations
Scale @ 1:20

Rev.	Date	Note
00	0000-00-00	00

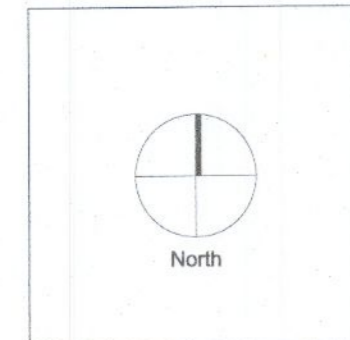

General Notes

Doyle & O'Troithigh
Landscape Architecture

Project Name Adernig Phase 3	Drawing Name Boundary Details 4 of 4
Status Planning	Drawing No BD-04-PP
Project No 17-064	Revision No 00
Scale 1:20	Drawn By KGR
Date 15/09/2022	Checked By DOT

Linda Doyle
Director
+353 (0)87 287 4196
linda@doyle-otroithigh.com

Doyle O'Troithigh
Director
+353 (0)86 300 3489
doyle@doyle-otroithigh.com

Office Address
Pembroke House
28-29 Upper Pembroke St
Dublin 2

Contact
+353 (0)1 606 7782