
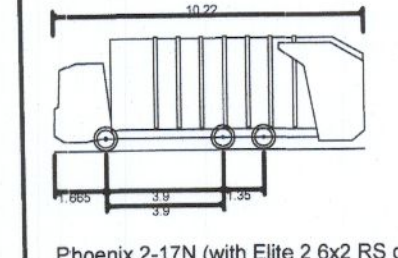




**NOTES:**

1. DO NOT SCALE. USE FIGURED DIMENSIONS ONLY.
2. THIS DRAWING IS TO BE READ IN CONJUNCTION WITH ALL OTHER RELEVANT ARCHITECTURAL AND ENGINEERING DRAWINGS.
3. IT IS THE CONTRACTOR'S RESPONSIBILITY TO ENSURE THAT ALL WORKS ARE CONSTRUCTED IN ACCORDANCE WITH THE IRISH WATER CODE OF PRACTICE AND STANDARD DETAILS. THE CODE OF PRACTICE AND STANDARD DETAILS ARE AVAILABLE TO DOWNLOAD FROM THE IRISH WATER WEB SITE AT [WWW.WATER.IE/CONNECTIONS/DEVELOPER-SERVICES/](http://WWW.WATER.IE/CONNECTIONS/DEVELOPER-SERVICES/) WHERE THE DETAILS CONTAINED ON THIS DRAWING DIFFER FROM THE IRISH WATER CODE OF PRACTICE OR STANDARD DETAILS THIS MUST BE BROUGHT TO THE ATTENTION OF THE ENGINEER IMMEDIATELY. IRISH WATER STANDARDS WILL TAKE PRECEDENCE.

**LEGEND:**

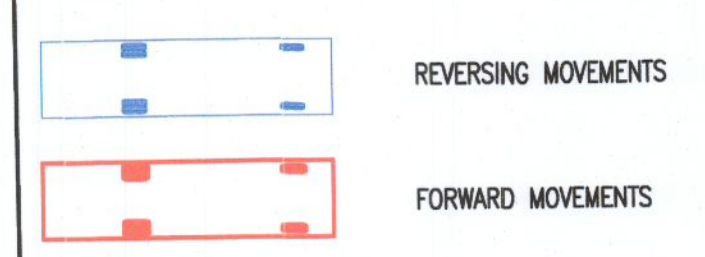

Phoenix 2-17N (with Elite 2 6x2 RS chassis)  
 Overall Length 10.220m  
 Overall Width 2.250m  
 Overall Body Height 3.700m  
 Min Body Ground Clearance 0.250m  
 Track Width 2.250m  
 Lock-to-lock time 4.50s  
 Curb to Curb Turning Radius 7.900m

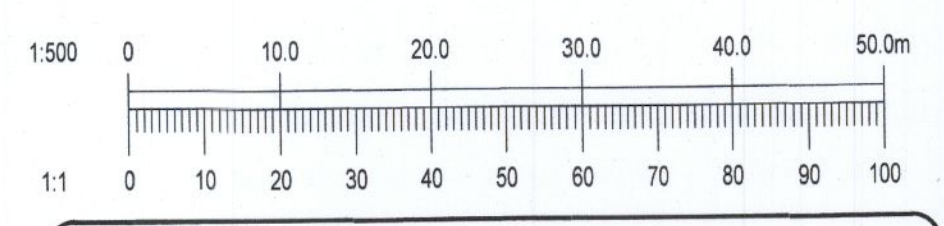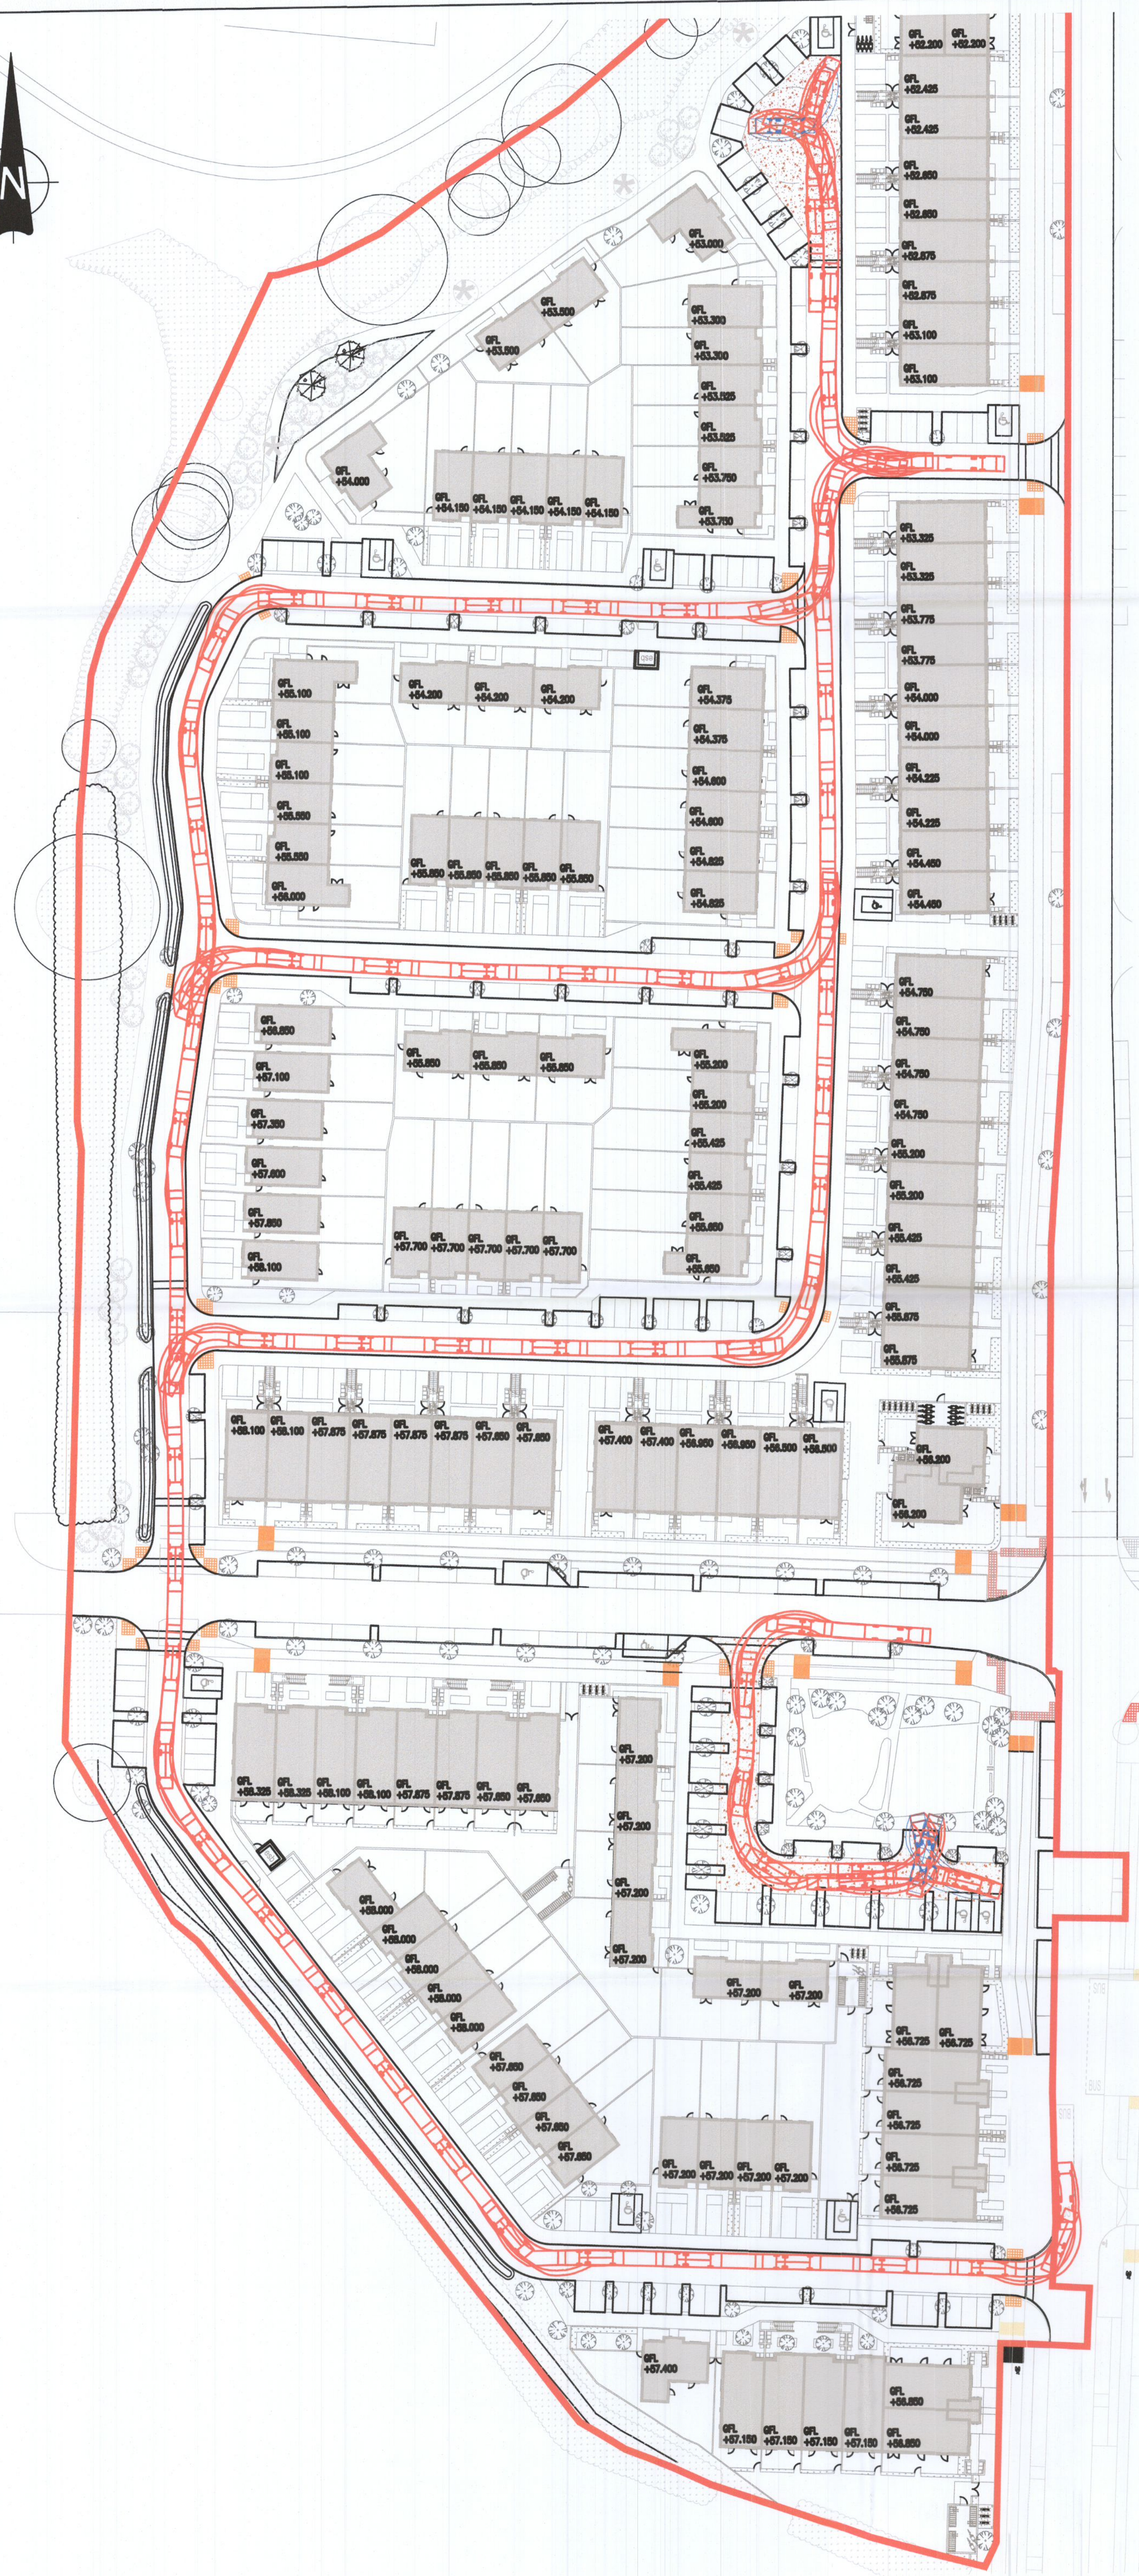

**Ordnance Survey Ireland**  
 Ordnance Survey Ireland Licence No. EN 0006022 © Ordnance Survey Ireland/Government of Ireland.

ISSUED FOR PLANNING	MS	IW
REV. DATE	AMENDMENT	DRN APPD

**STATUS FOR PLANNING ONLY NOT FOR CONSTRUCTION**

**Waterman Moylan**  
 Engineering Consultants  
 BLOCK 5, EASTPOINT BUSINESS PARK, ALFIE BYRNE ROAD, DUBLIN D03 H3F4 IRELAND.  
 Tel: (01) 864 8900 Fax: (01) 861 3618  
 Email: info@waterman-moylan.ie www.waterman-moylan.ie

CLIENT **QUINTAIN IRELAND**  
 ARCHITECT **BKD ARCHITECTS**  
 PROJECT **ADERRIG PHASE 3**

TITLE **PROPOSED REFUSE TRUCK AUTOTRACK ANALYSIS**

DRAWN <b>MS</b>	DESIGNED <b>KO</b>	APPROVED <b>IW</b>	DATE <b>OCT. 2022</b>
SCALE <b>1:500 @ A1</b>	JOB NO. <b>22-023</b>	DRG. NO. <b>P112</b>	REVISION <b>-</b>

© 2018. This drawing is copyright. No part of this document may be reproduced or transmitted in any form or stored in any retrieval system of any nature without the written permission of the consulting engineer or copyright holder except as agreed for use on the project for which the document was originally issued.