

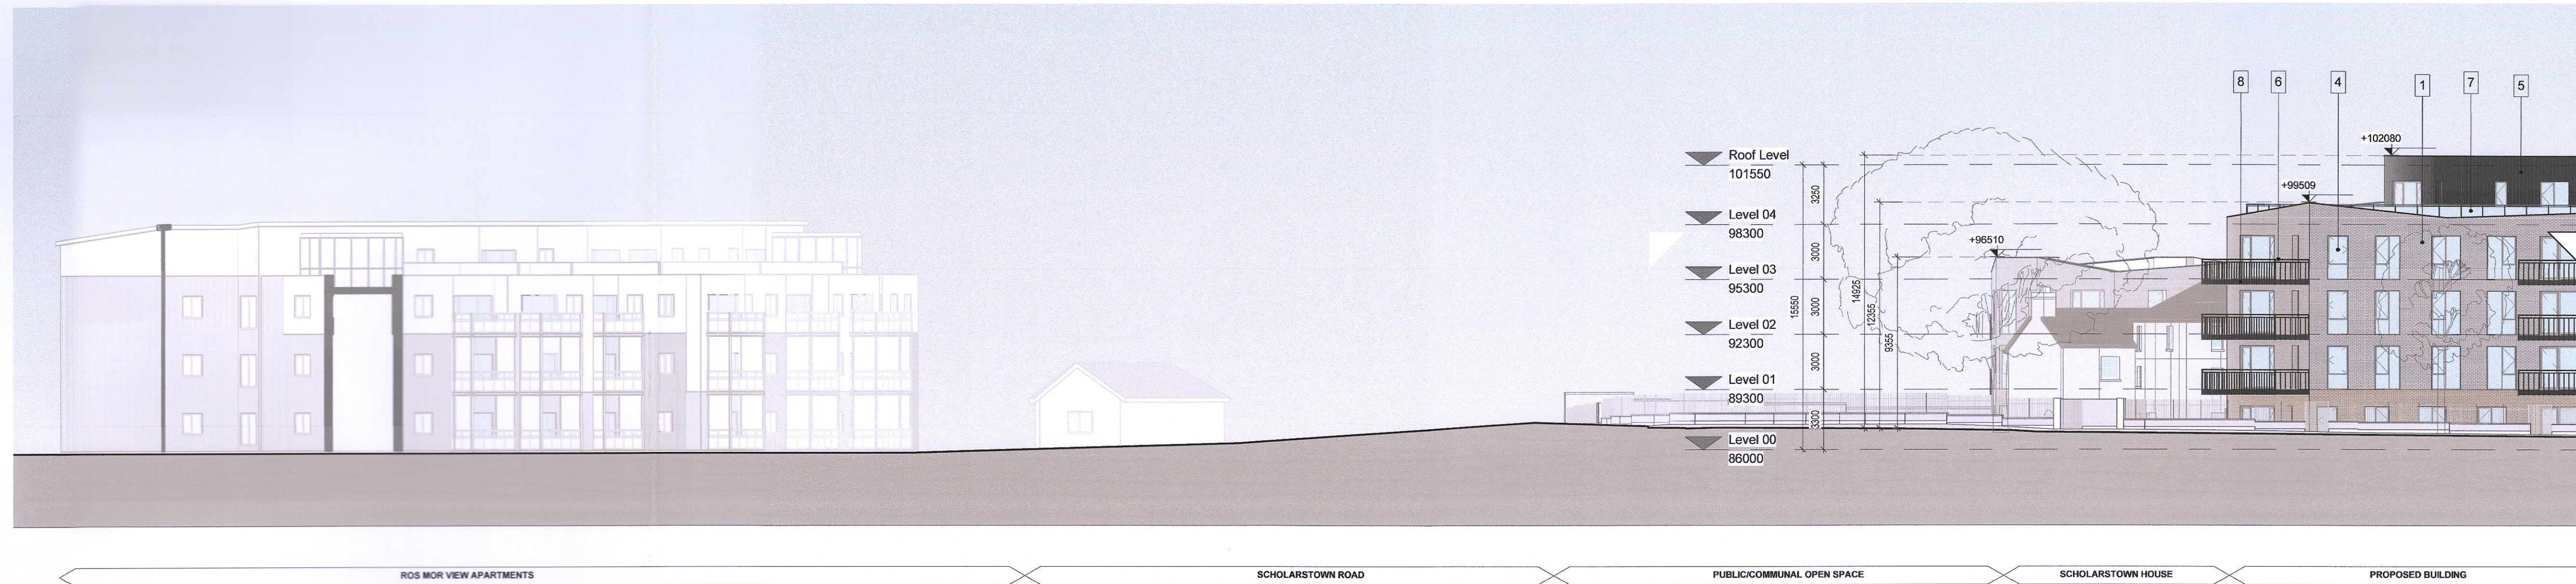


PLANNING DRAWING

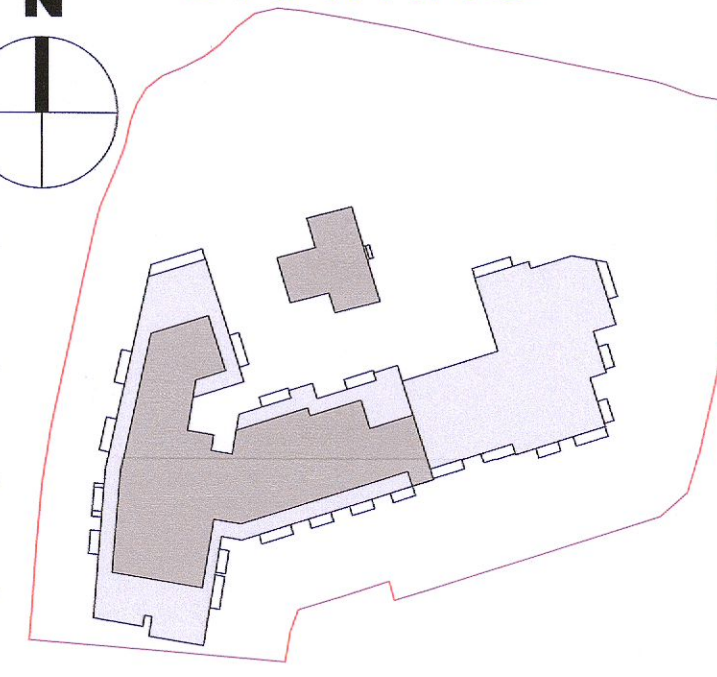

1 PROPOSED CONTEXTUAL SITE ELEVATION 2

1 : 200

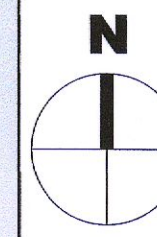

2 PROPOSED CONTEXTUAL ELEVATION 2-CONTINUED

1 : 200

P01	17/10/2022	ISSUED FOR PLANNING	AM
Rev	Date	Description	Issued By

Project Stage

PLANNING

Client:  
EMMAVILLE LTD

Project:  
SCHOLARSTOWN HOUSE D16

Drawing Title:  
PROPOSED CONTEXTUAL SITE ELEVATIONS 02

Drawn	Checked	Paper Size	Scale	Date
VG	AM	A1	1 : 200@A1	06/04/22

Project No.	Drawing No.	Classification	Revision
PE21023	2212		P01

File Name:  
PE21023-CWO-ZZ-DR-A-2212

Status:  
S3-ISSUED FOR PLANNING



No.1 Sarsfield Quay, Dublin 7, D07 R9FH  
t: 01 518 0170 e: admin@cw architects.ie  
Dublin | Cork | Galway | London | UK & Europe +  
www.cwoarchitects.ie