


FRONT (NORTHEAST) CONTIGUOUS ELEVATIONS SCALE 1:200

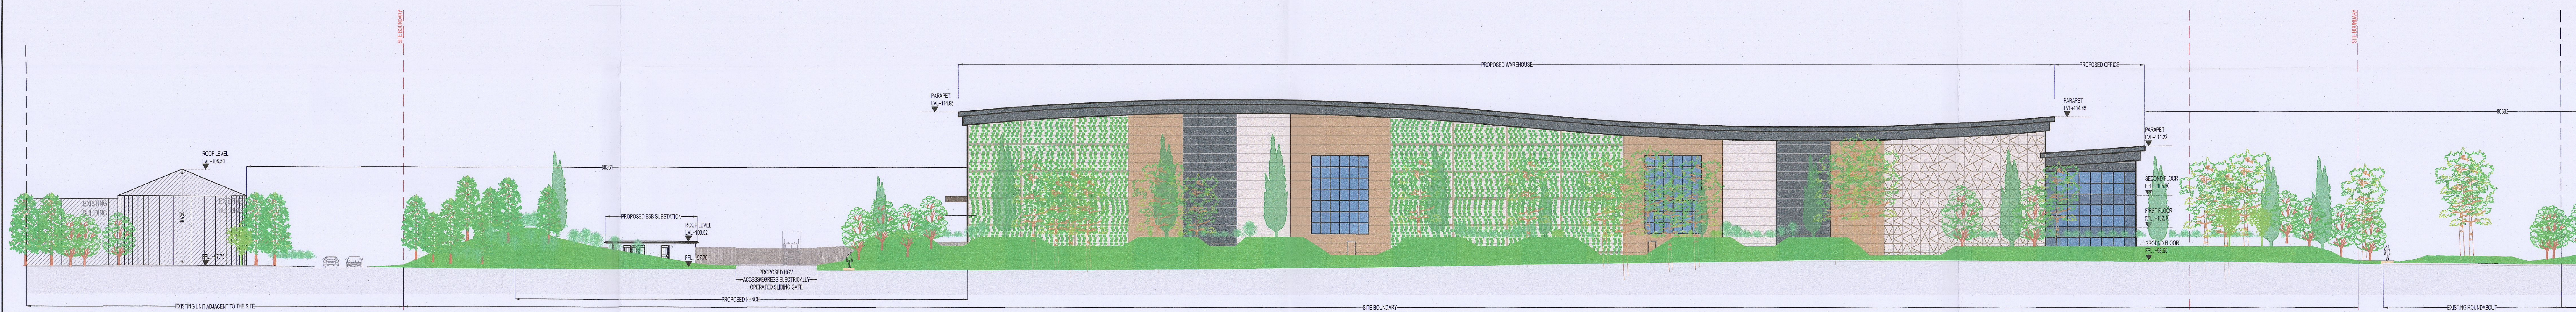

PART OF SIDE (SOUTHEAST) CONTIGUOUS ELEVATIONS SCALE 1:200



PART OF SIDE (SOUTHEAST) CONTIGUOUS ELEVATIONS SCALE 1:200

PL2	21/01/20	SE	PK	PK	ISSUED FOR PLANNING - A1
PL1	21/01/20	SE	PK	PK	ISSUED FOR PLANNING
Rev	Date	By	Chk	App	Reason
Drawing Title					
PLANNING A1					
Job No					
WAREHOUSE DEVELOPMENT AT KINGSWOOD ROAD, CITYWEST BUSINESS PARK, DUBLIN 24, Co. DUBLIN					
Drawing No					
CONTIGUOUS ELEVATIONS					
Approved By					
ROCKFACE DEVELOPMENTS LTD.					
KAVANAGH BURKE CONSULTING ENGINEERS					
Tel	01 - 450 0864	Unit F3 Calmount Park,			
Fax	01 - 450 4340	Ballymount,			
Email	pkavanagh@kavanaghburke.ie	Dublin 12			
Dr	cd	Checked	FK	Approved	DK
Scale	1:200 @A0	Sheet No	5th	Sheet	027/023
Job No	D1736	Sheet No	GA-A07	Rev	PL2