


A1

DO NOT SCALE

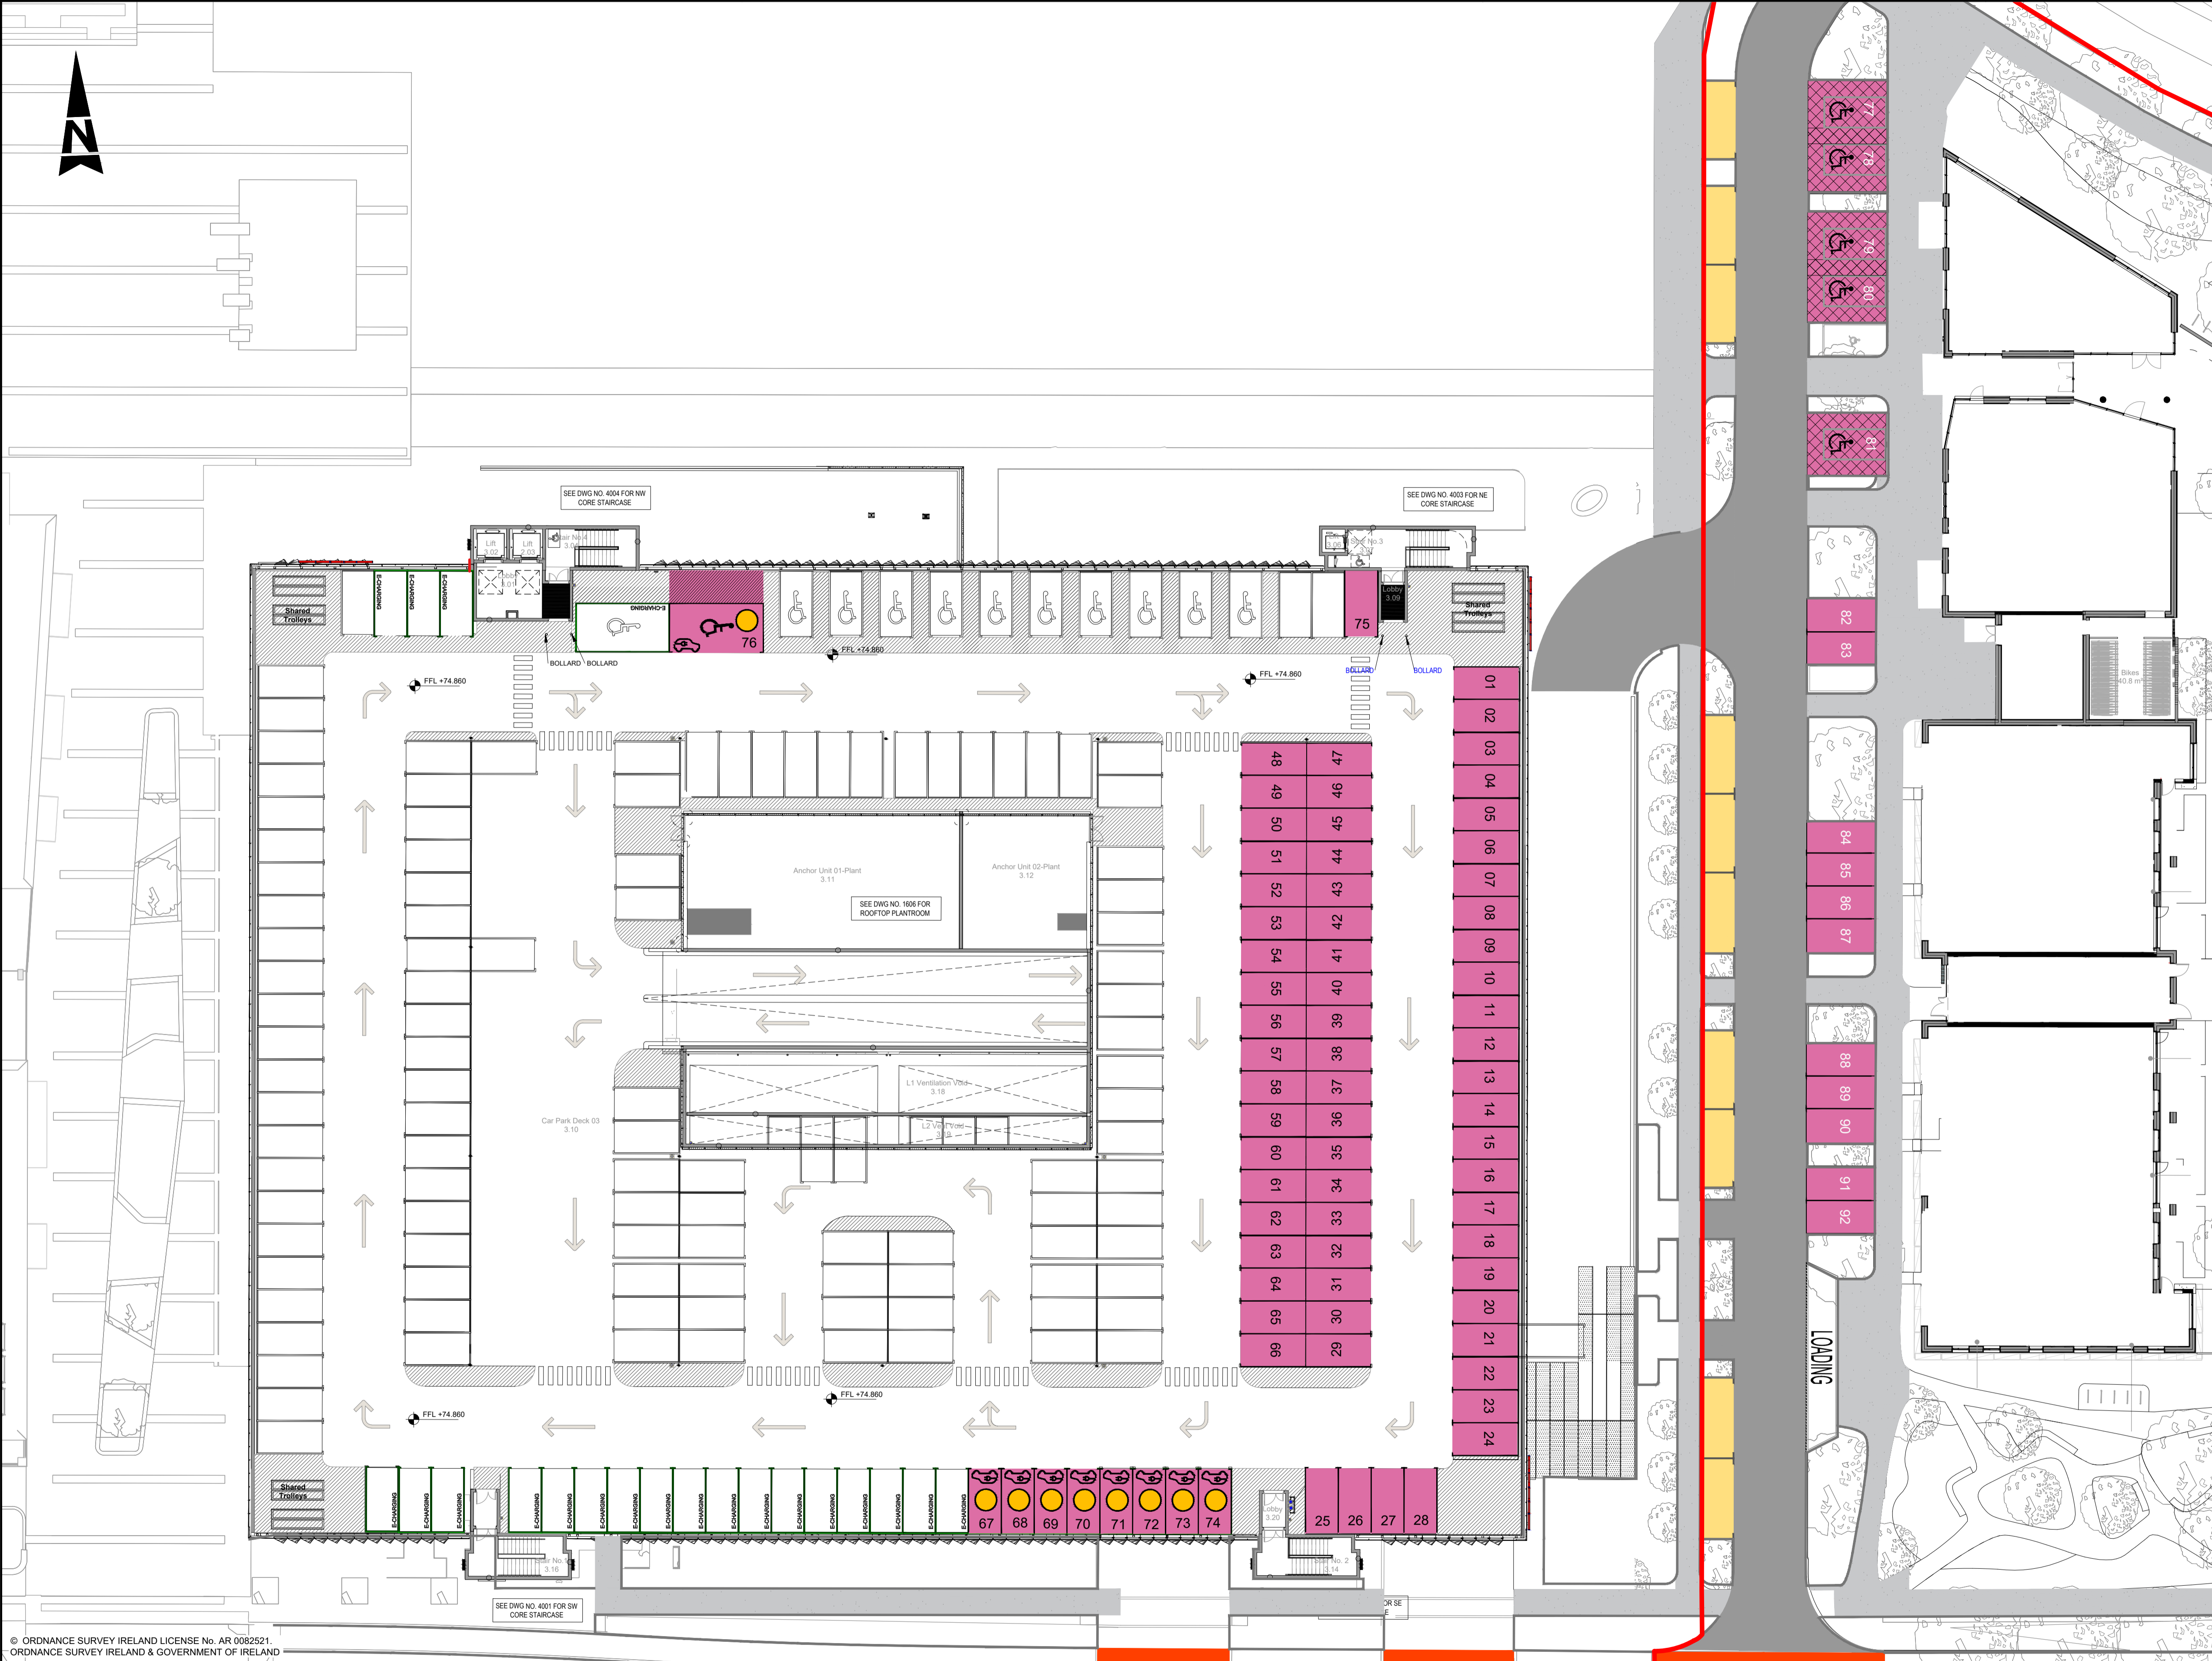

- GENERAL NOTES**
1. ALL DIMENSIONS ARE IN MILLIMETRES UNLESS NOTED OTHERWISE
 2. ONLY WRITTEN DIMENSIONS SHALL BE USED. NO DIMENSIONS SHALL BE SCALED FROM THE DRAWINGS
 3. ALL LEVELS ARE IN METRES AND ARE TO MALIN HEAD DATUM
 4. ALL COORDINATES ARE IN METRES AND ARE TO IRISH TRANSVERSE MERCATOR

**BLOCK G PLANNING APPLICATION
CAR PARKING TOTAL :**

TOTAL: 92 SPACES

ON STREET CAR PARKING :

11 SPACES - STANDARD BAYS
5 SPACES- ACCESSIBLE BAYS
TOTAL: 16 SPACES

BLOCK F 3rd FLOOR:

68 SPACES - RESIDENTIAL
1 SPACE- ACCESSIBLE & EV
7 SPACES - EV CHARGING
TOTAL: 76 SPACES

© ORDNANCE SURVEY IRELAND LICENSE No. AR 0082521
© ORDNANCE SURVEY IRELAND & GOVERNMENT OF IRELAND

- LEGEND:**
- PARKING ASSIGNED TO BLOCK G DEVELOPMENT
 - PARKING ALLOCATED FOR FUTURE DEVELOPMENT
 - PARKING BAY PROVIDED WITH EV CHARGING (8 No.)
 - ACCESSIBLE / DISABLED PARKING (6 No.)
 - APPLICATION BOUNDARY

Rev	Description	By	Date	Chk'd	Auth
C	FOR PLANNING	AK	25.10.22	PF	KB
B	FOR PLANNING	AK	19.10.22	PF	KB
A	FOR PLANNING	YC	04.10.21	PH	KB
-	RFI	AK	28.07.21	PF	KB

ATKINS
Member of the SNC-Lavalin Group

Atkins House, 150-155 Ailside Business Park, Cork
Tel (+353) 01 810 8000 Fax (+353) 01 810 8001

Unit 2B, 2200 Cork Airport Business Park, Cork
Tel (+353) 021 429 0300 Fax (+353) 021 429 0360

1st Floor Technology House Parkmore Technology Park, Galway
Tel (+353) 091 786 050 Fax (+353) 091 779 830

Client: QUINTAIN DEVELOPMENTS IRELAND LTD

Project: ADAMSTOWN DISTRICT CENTRE PHASE 2 - BLOCK G AMENDMENT

Purpose: PLANNING		Title: PARKING ALLOCATION LAYOUT	
Original Scale: 1:250 at A1 1:500 at A3	Design/Drawn: AK Date: 28.07.21	Checked: PF Date: 28.07.21	Authorised: KB Date: 28.07.21
Status: p	Drawing Number: 5150924 / HTR / 07 / DR / 0114	Rev: C	

File: 5150924_HTR_07_DR_0114.dwg
Date: Oct 25, 2022 - 1:13pm
Plotted by: DBrien