

ROCKER PIPE LENGTH	
PIPE DIAMETER (mm)	ROCKER PIPE LENGTH (mm)
150 - 600	600
> 600 - 750	1000
> 750	1250

MINIMUM MANHOLE DIAMETERS	
DIAMETER OF LARGEST PIPE IN MANHOLE (mm)	INTERNAL DIAMETER OF MANHOLE (mm)
< 375	1200
375 TO 450	1350
500 TO 750	1500





**NOTES**

**GENERAL**




1.) THESE DRAWINGS TO BE READ IN CONJUNCTION WITH ALL RELEVANT HAYES HIGGINS ENGINEERING DRAWINGS AND SPECIFICATIONS.

2.) DO NOT SCALE. USE FIGURED DIMENSIONS ONLY.

3.) FOUL WATER/WASTE WATER TO CURRENT IRISH WATER SPECIFICATION AND DETAILS (IW-CDS-5030-01).

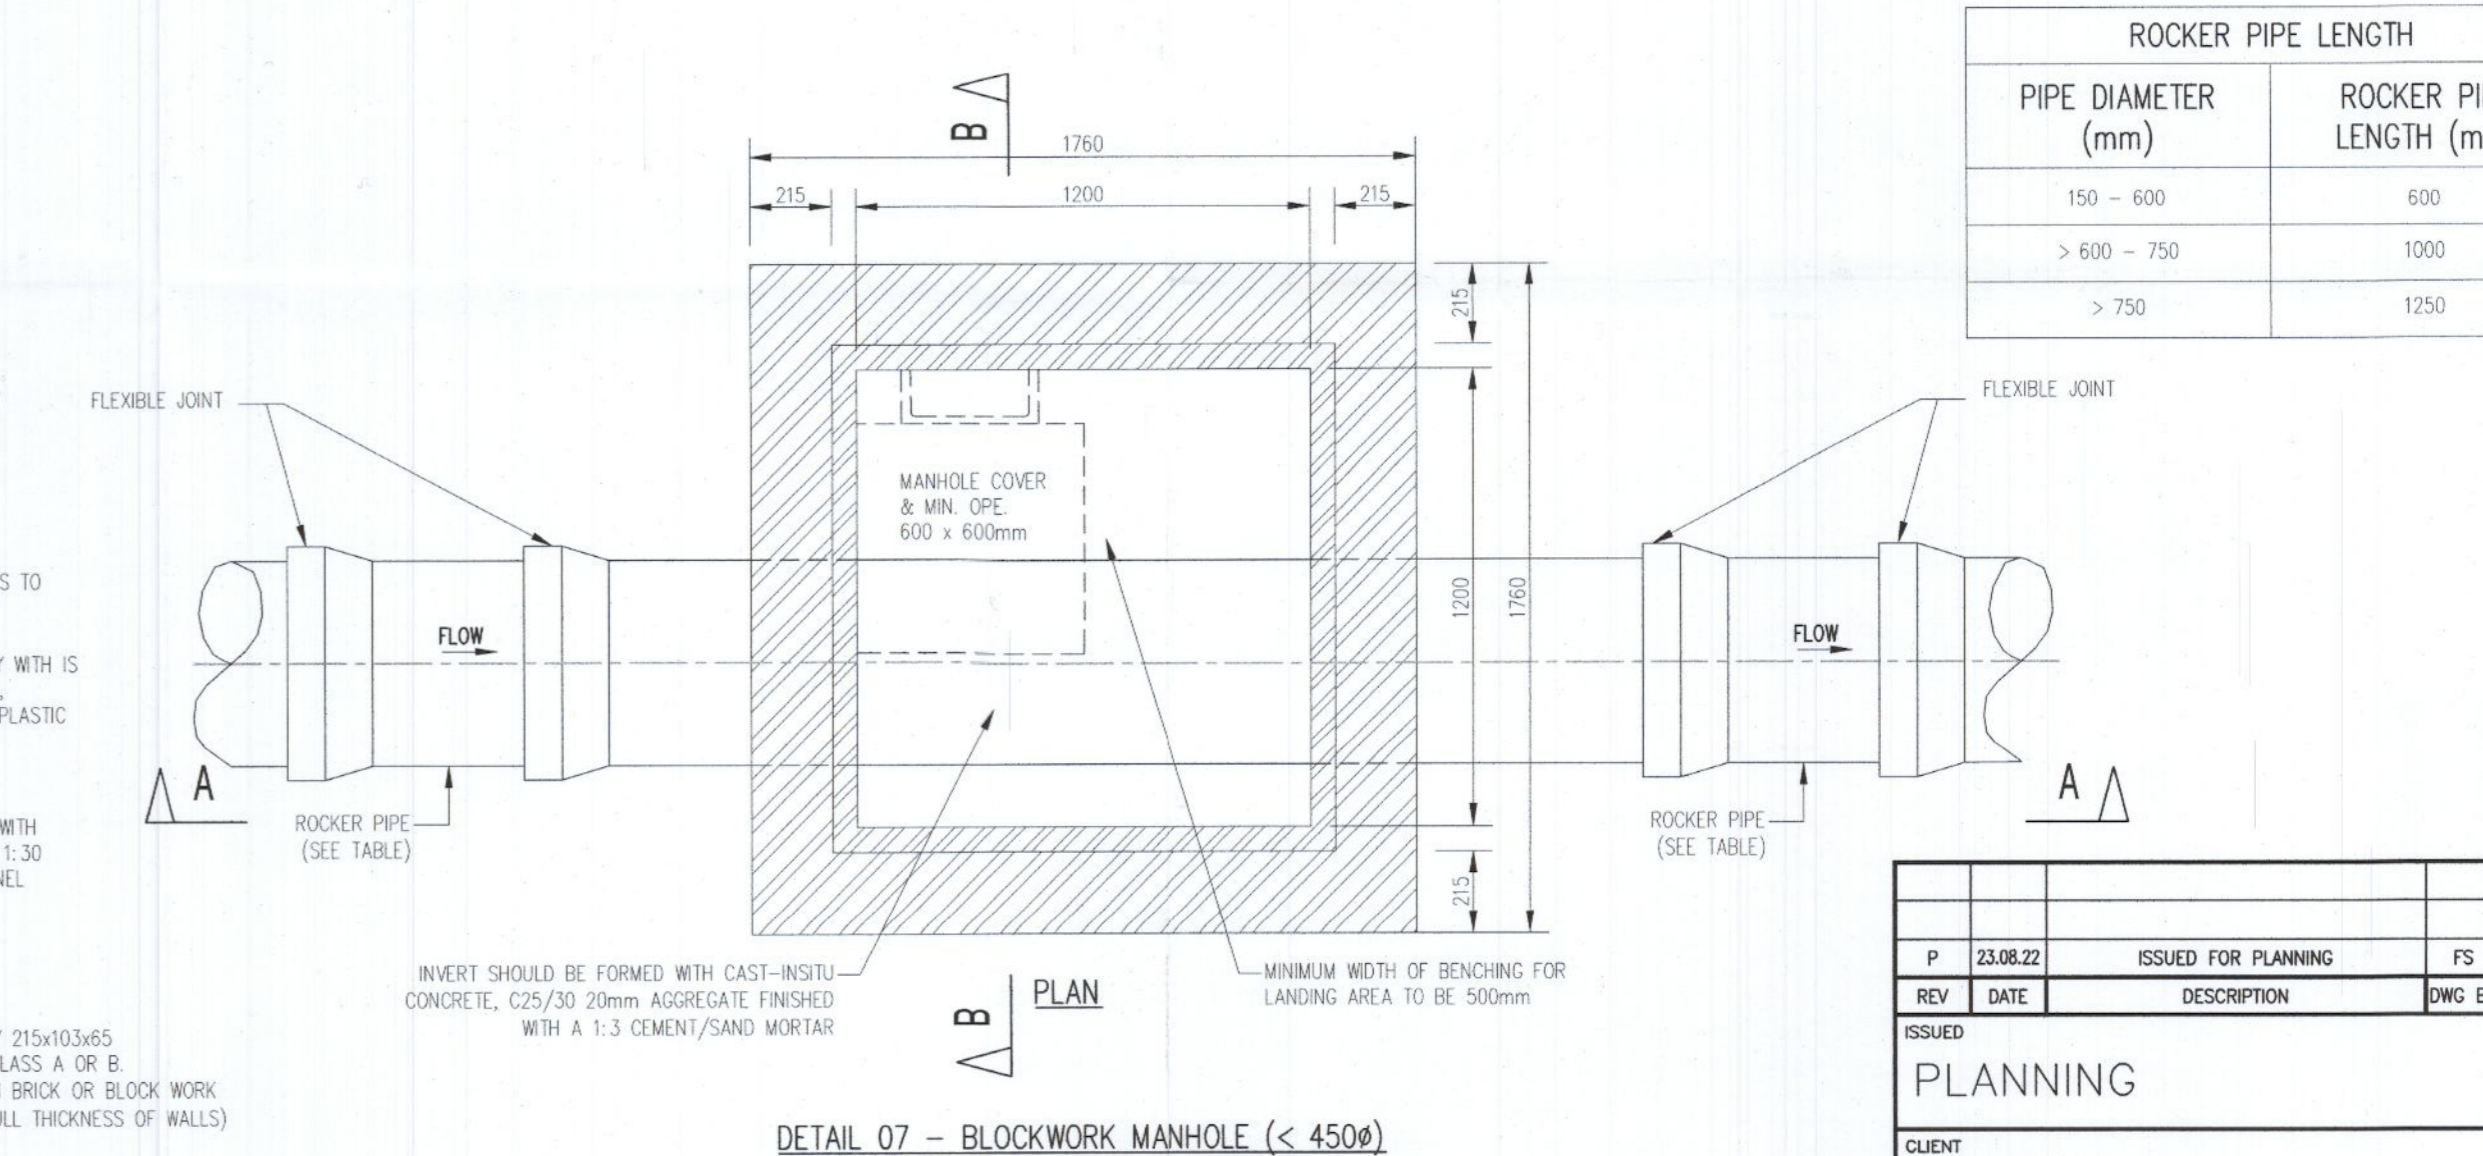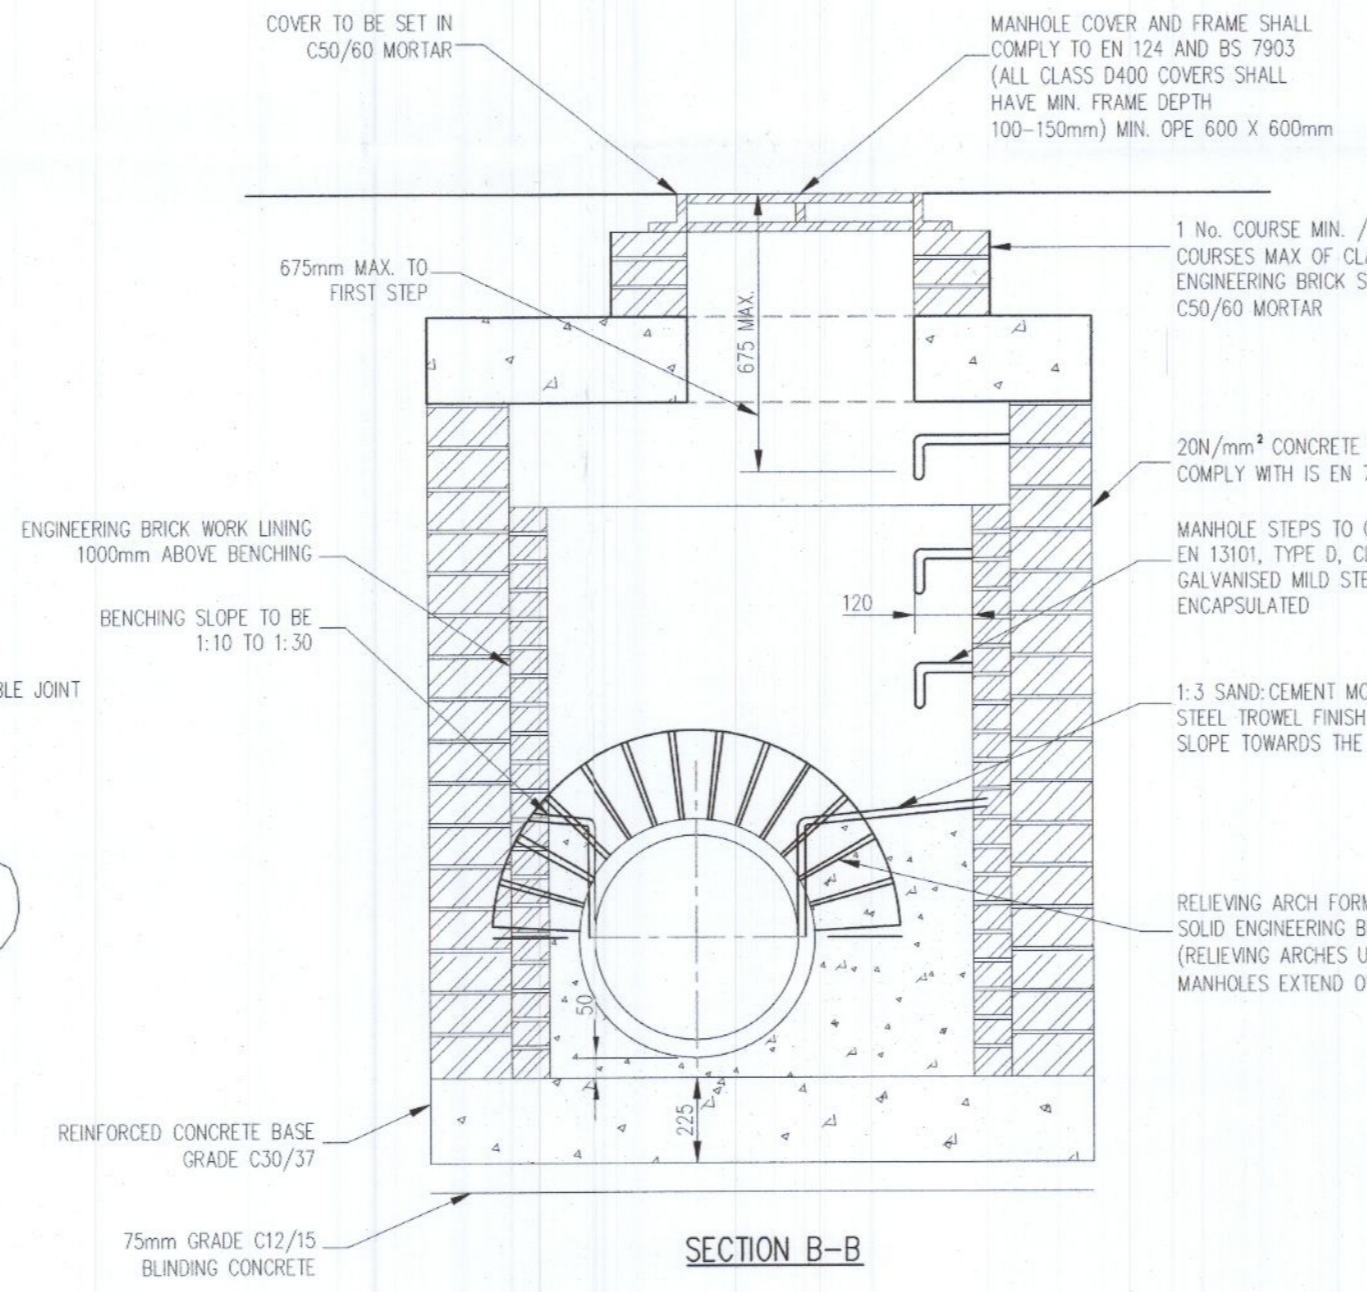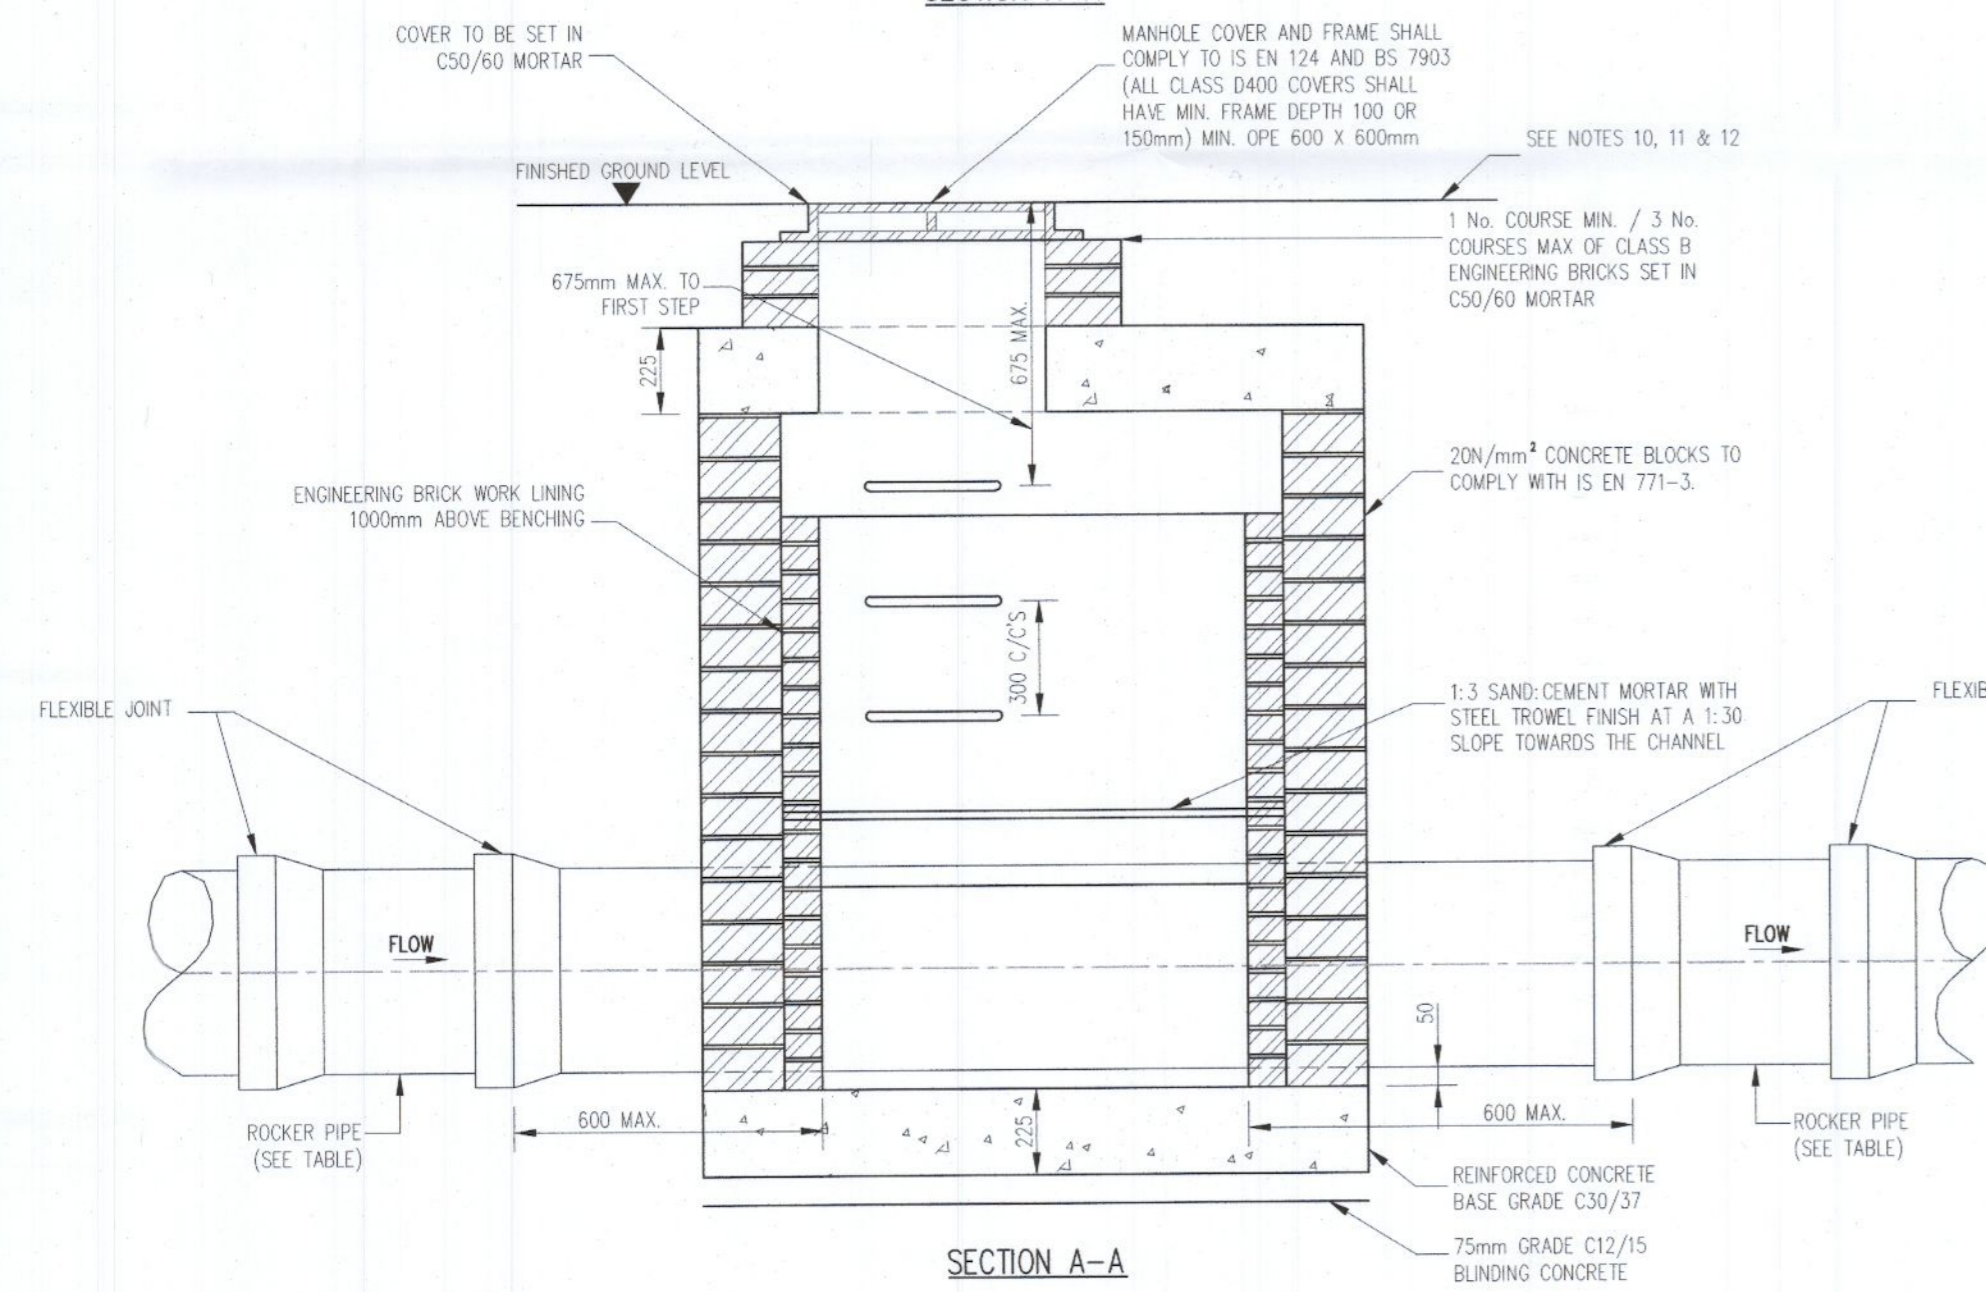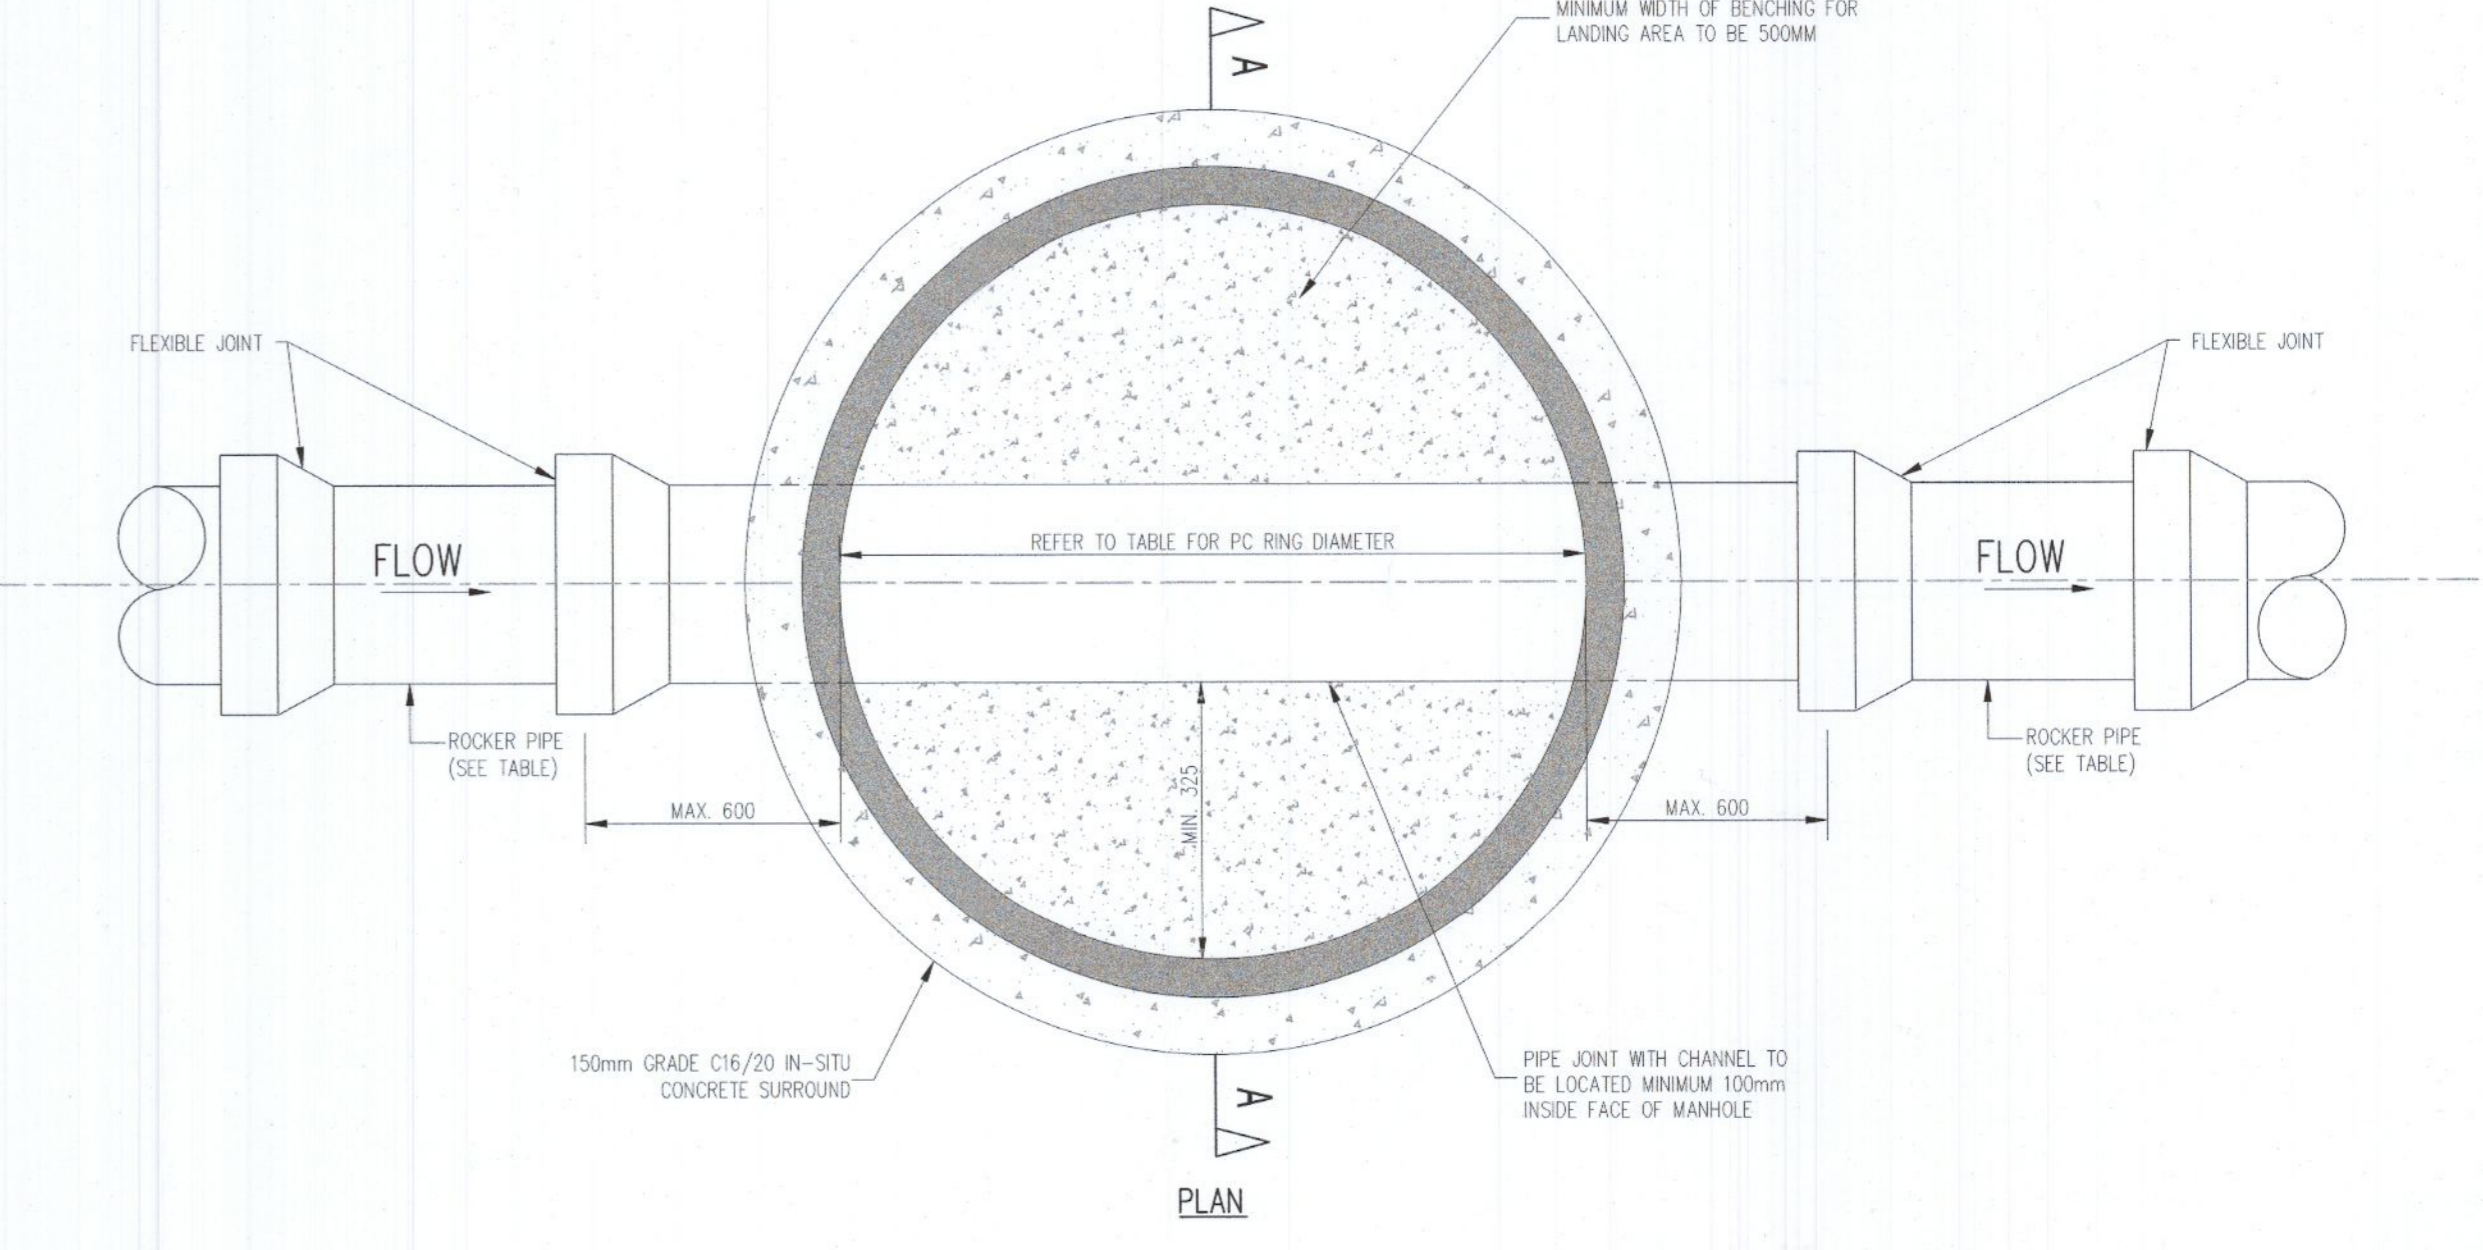

ROCKER PIPE LENGTH	
PIPE DIAMETER (mm)	ROCKER PIPE LENGTH (mm)
150 - 600	600
> 600 - 750	1000
> 750	1250

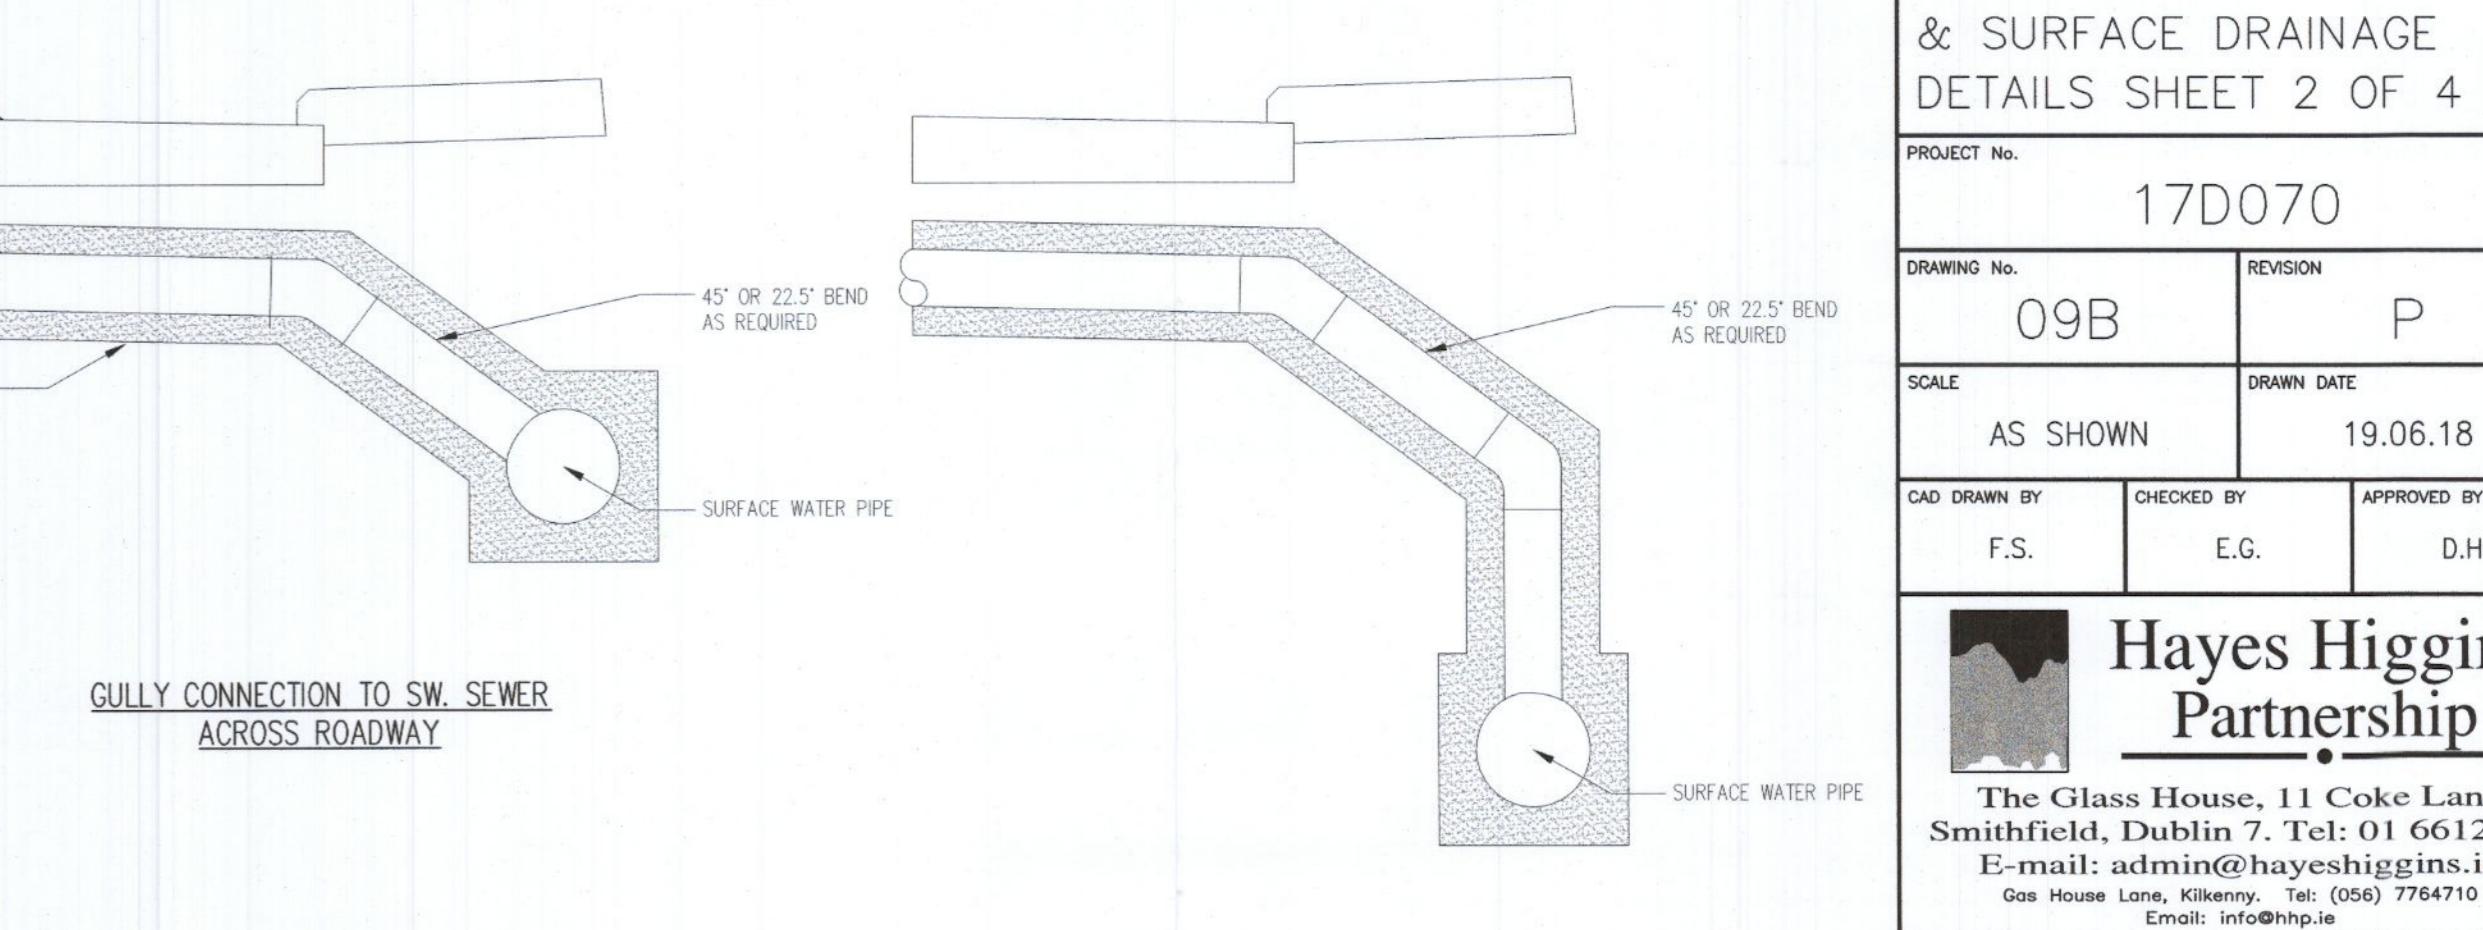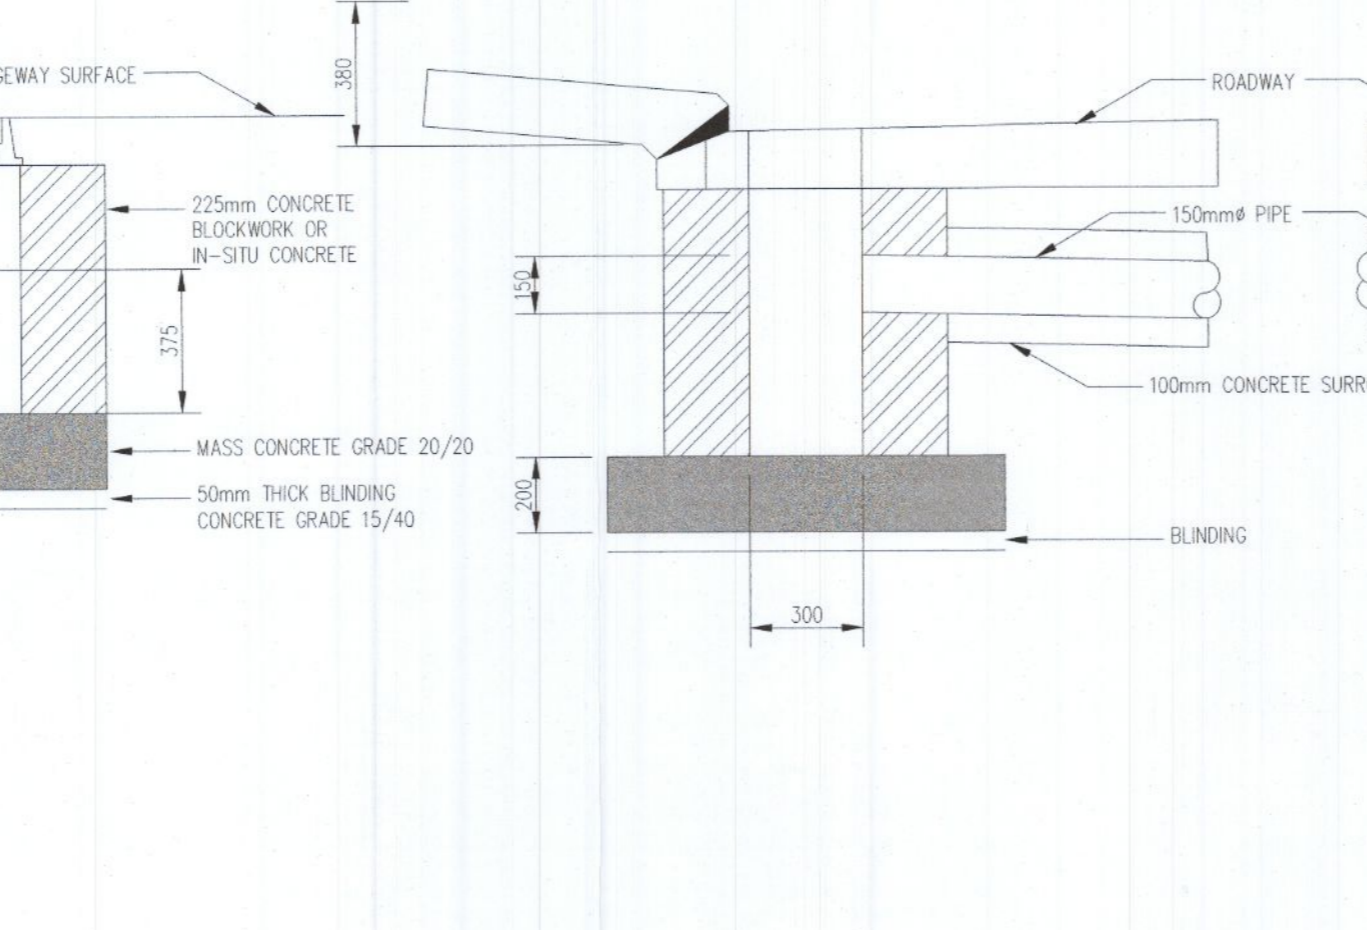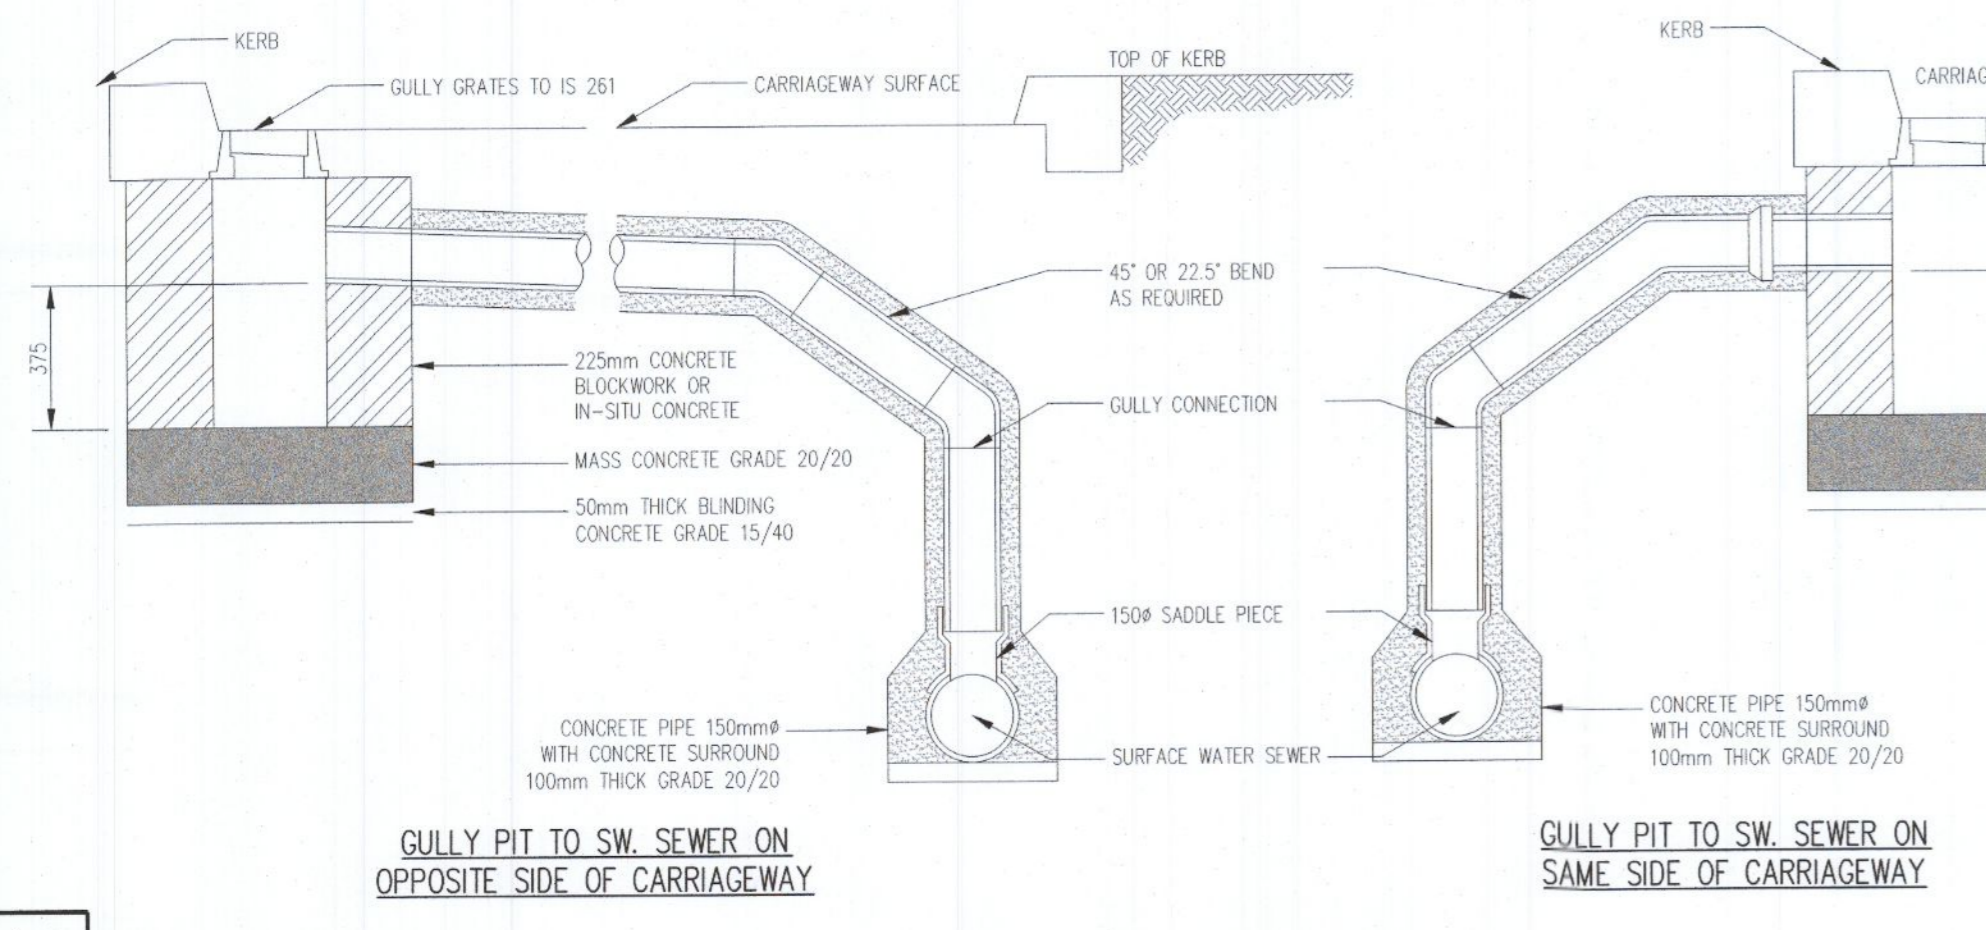

P	23.08.22	ISSUED FOR PLANNING	FS	LM
REV	DATE	DESCRIPTION	DWG BY APPR. BY	
ISSUED				
PLANNING				
CLIENT DUBLIN SIMON COMMUNITY				
PROJECT NAME 10 UNITS AT OLD NANGOR ROAD				
DRAWING NAME IRISH WATER FOUL & SURFACE DRAINAGE DETAILS SHEET 2 OF 4				
PROJECT No. 17D070				
DRAWING No. 09B		REVISION P		
SCALE AS SHOWN		DRAWN DATE 19.06.18		
CAD DRAWN BY F.S.	CHECKED BY E.G.	APPROVED BY D.H.		
<b>Hayes Higgins Partnership</b> The Glass House, 11 Coke Lane Smithfield, Dublin 7. Tel: 01 6612321 E-mail: admin@hayeshiggins.ie Gas House Lane, Kilkenny. Tel: (056) 7764710 Email: info@hhp.ie				