


NOTE  
 ALL DIMENSIONS TO BE CHECKED ON SITE  
 NO DIMENSIONS TO BE SCALED FROM THIS DRAWING  
 THIS DRAWING IS TO BE READ IN CONJUNCTION WITH  
 RELEVANT CONSULTANTS DRAWINGS

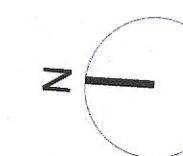

APPLICATION SITE BOUNDARY

APPLICANT LAND OWNERSHIP

OUTLINE OF EXISTING DWELLING


SITE NOTICE



LOCATION OF SITE NOTICES  
 1 IN TOTAL



MAIN ENTRANCE

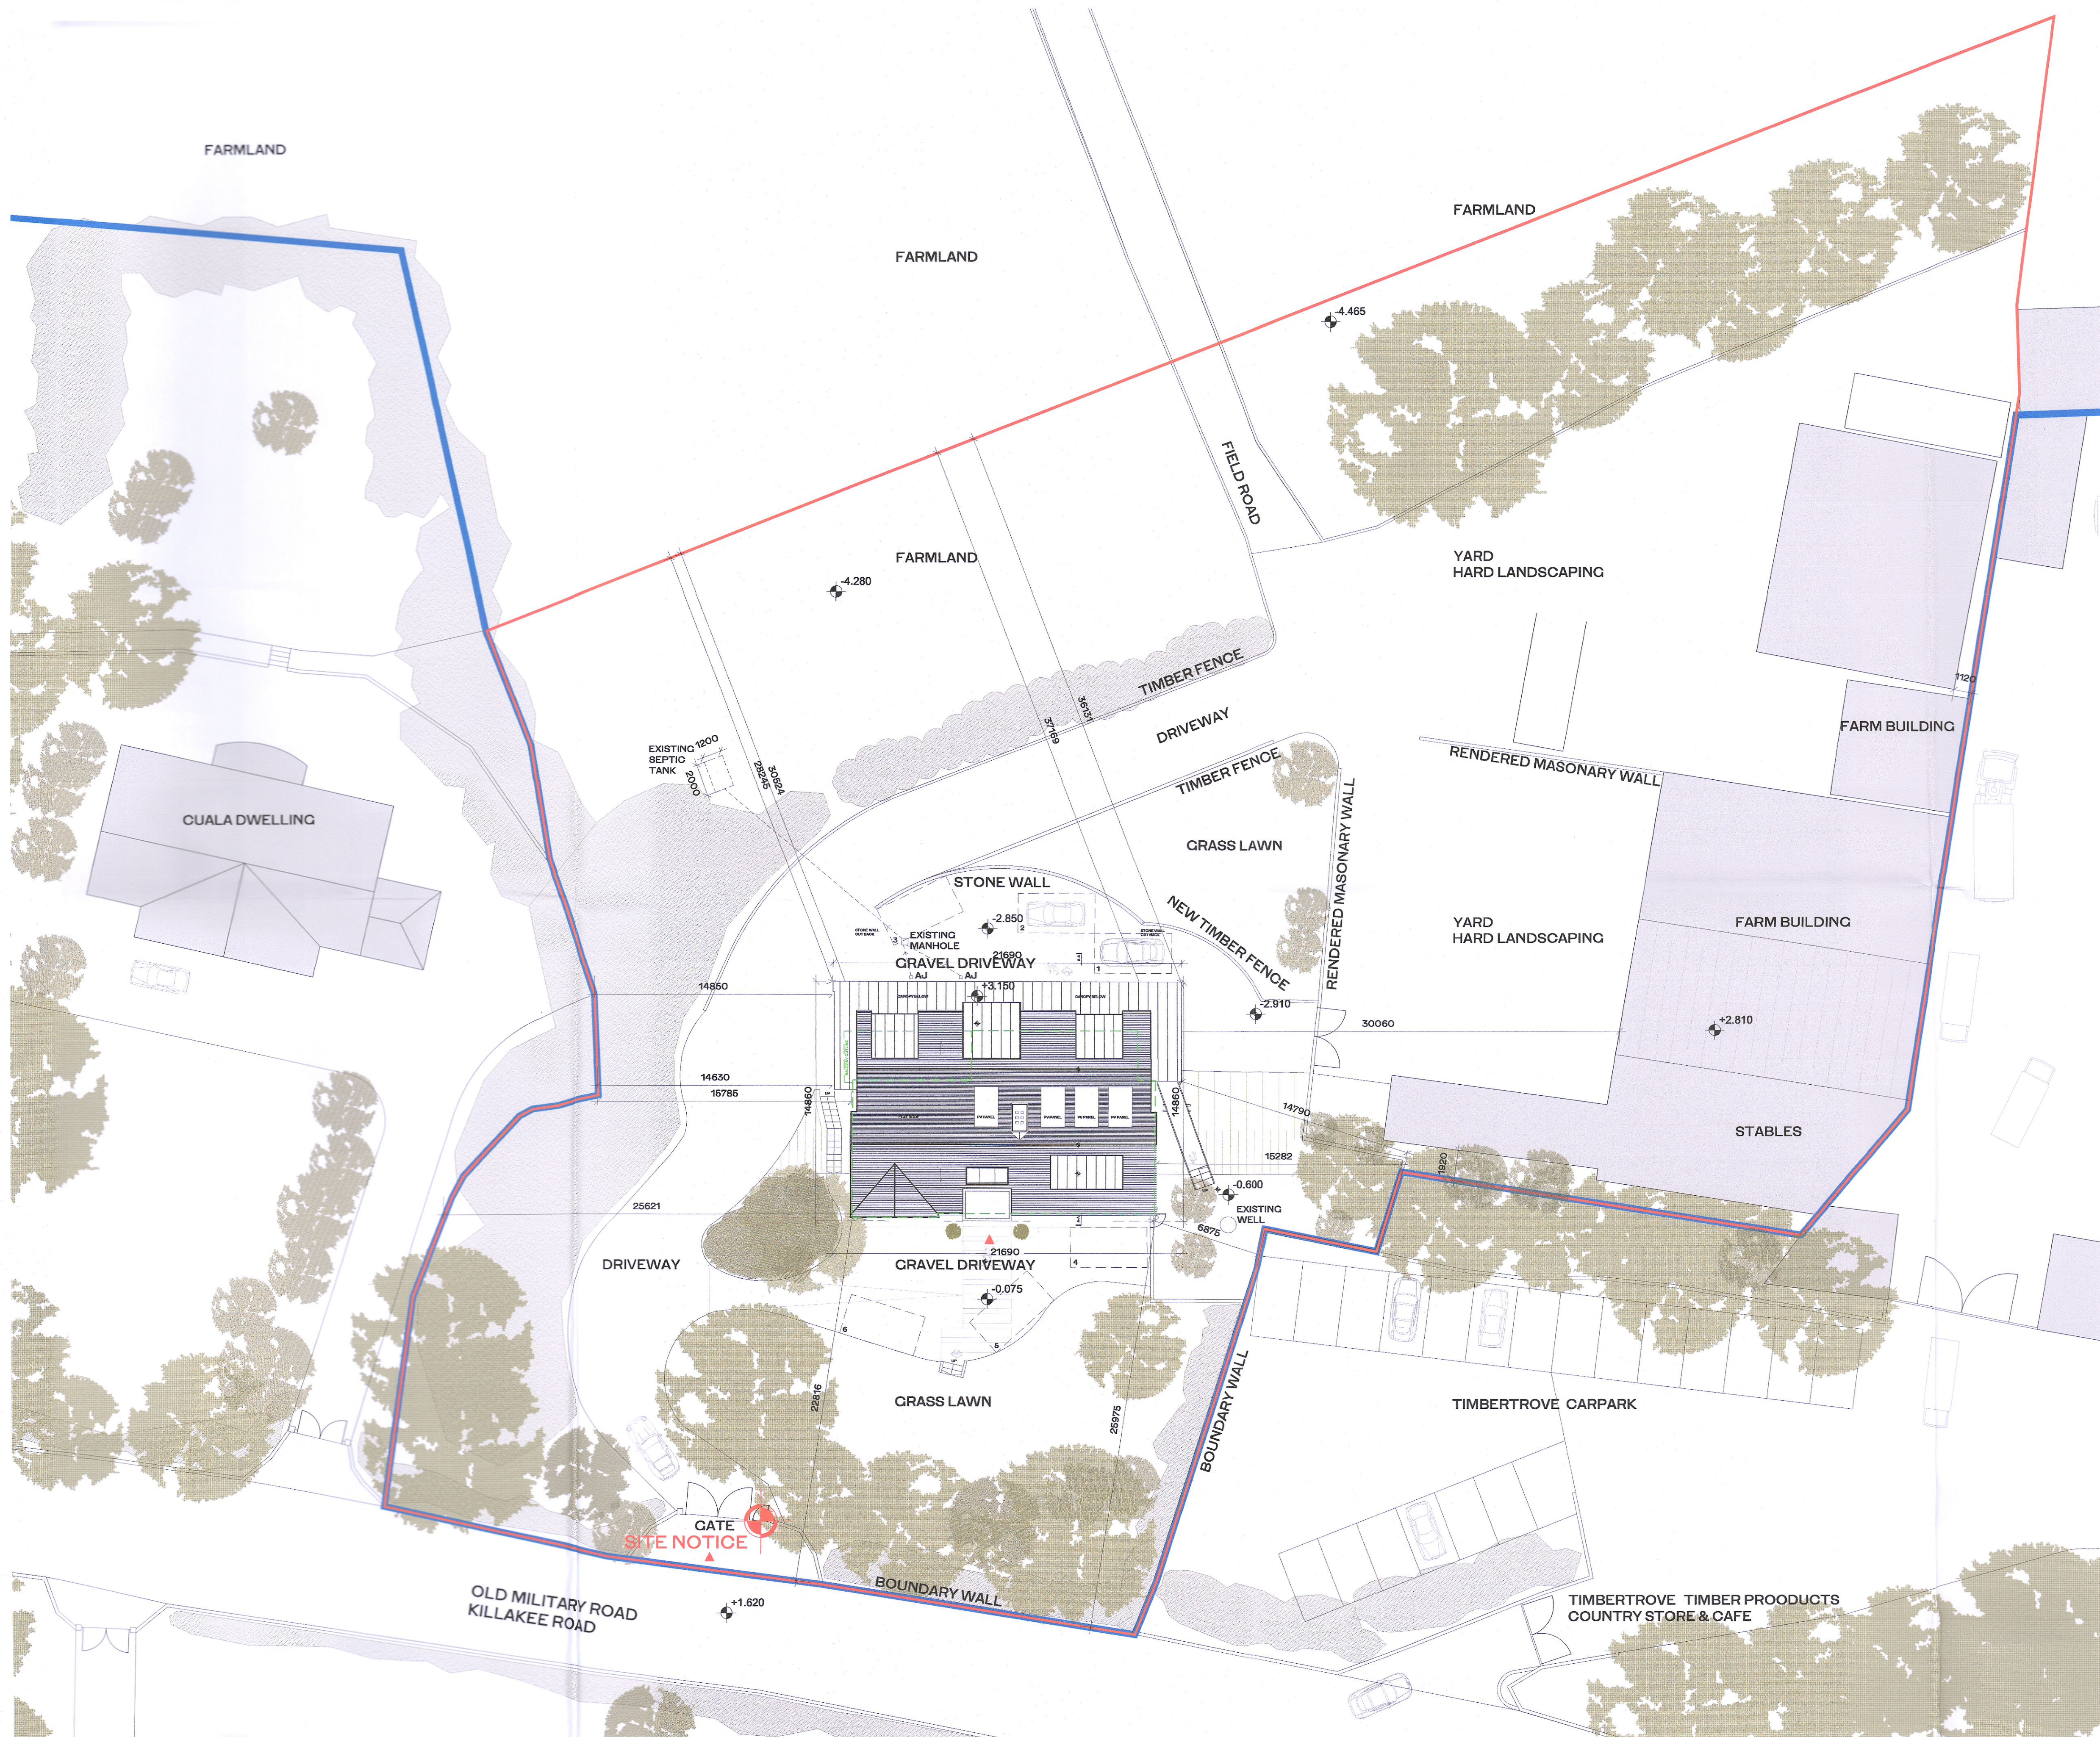

| REV. | DATE       | DESCRIPTION         | CHECKED | DRN |
|------|------------|---------------------|---------|-----|
| 00   | 10/10/2022 | ISSUED FOR PLANNING | PWB     | JZ  |

**PLANNING**

**Henry J Lyons**

Architecture + Interiors +353 1 888 3333 51-54 Pearse Street  
 henryjlyons.com info@henryjlyons.com Dublin D02 KA66

Ms Myriam Kavanagh  
 Mr Paul O'Brien

PROJECT  
 KILLAKEE LIVERY YARD  
 RATHFARNHAM  
 DUBLIN 16

|             |   |
|-------------|---|
| JOB NUMBER: | 001001  |
| DATE:       | APRIL 2022                                      |
| SCALE:      | 1:200 @A1                                       |
| DRAWN:      | JZ  |
| CHECKED:    | P O'B   |
| FILE NAME:  | P0003 Killakee Livery Yard Proposed Site layout |
| DRAWING:    |   |

ALTERATIONS AND EXTENSION  
 TO EXISTING DWELLING  
 SITE LAYOUT PLAN - PROPOSED

| APPLICATION | DRAWING NO. | ZONE | REVISION |
|-------------|-------------|------|----------|
| P           | P 0003      |      | 00       |

COPYRIGHT ©

**SITE LAYOUT PLAN - PROPOSED**