



NOTE  
 ALL DIMENSIONS TO BE CHECKED ON SITE  
 NO DIMENSIONS TO BE SCALED FROM THIS DRAWING  
 THIS DRAWING IS TO BE READ IN CONJUNCTION WITH  
 RELEVANT CONSULTANTS DRAWINGS



APPLICATION SITE BOUNDARY

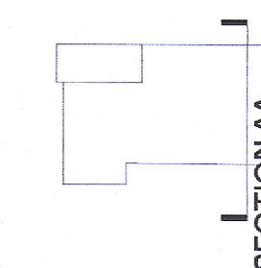

CONTEXTUAL SECTION A-A - EXISTING - 1:200

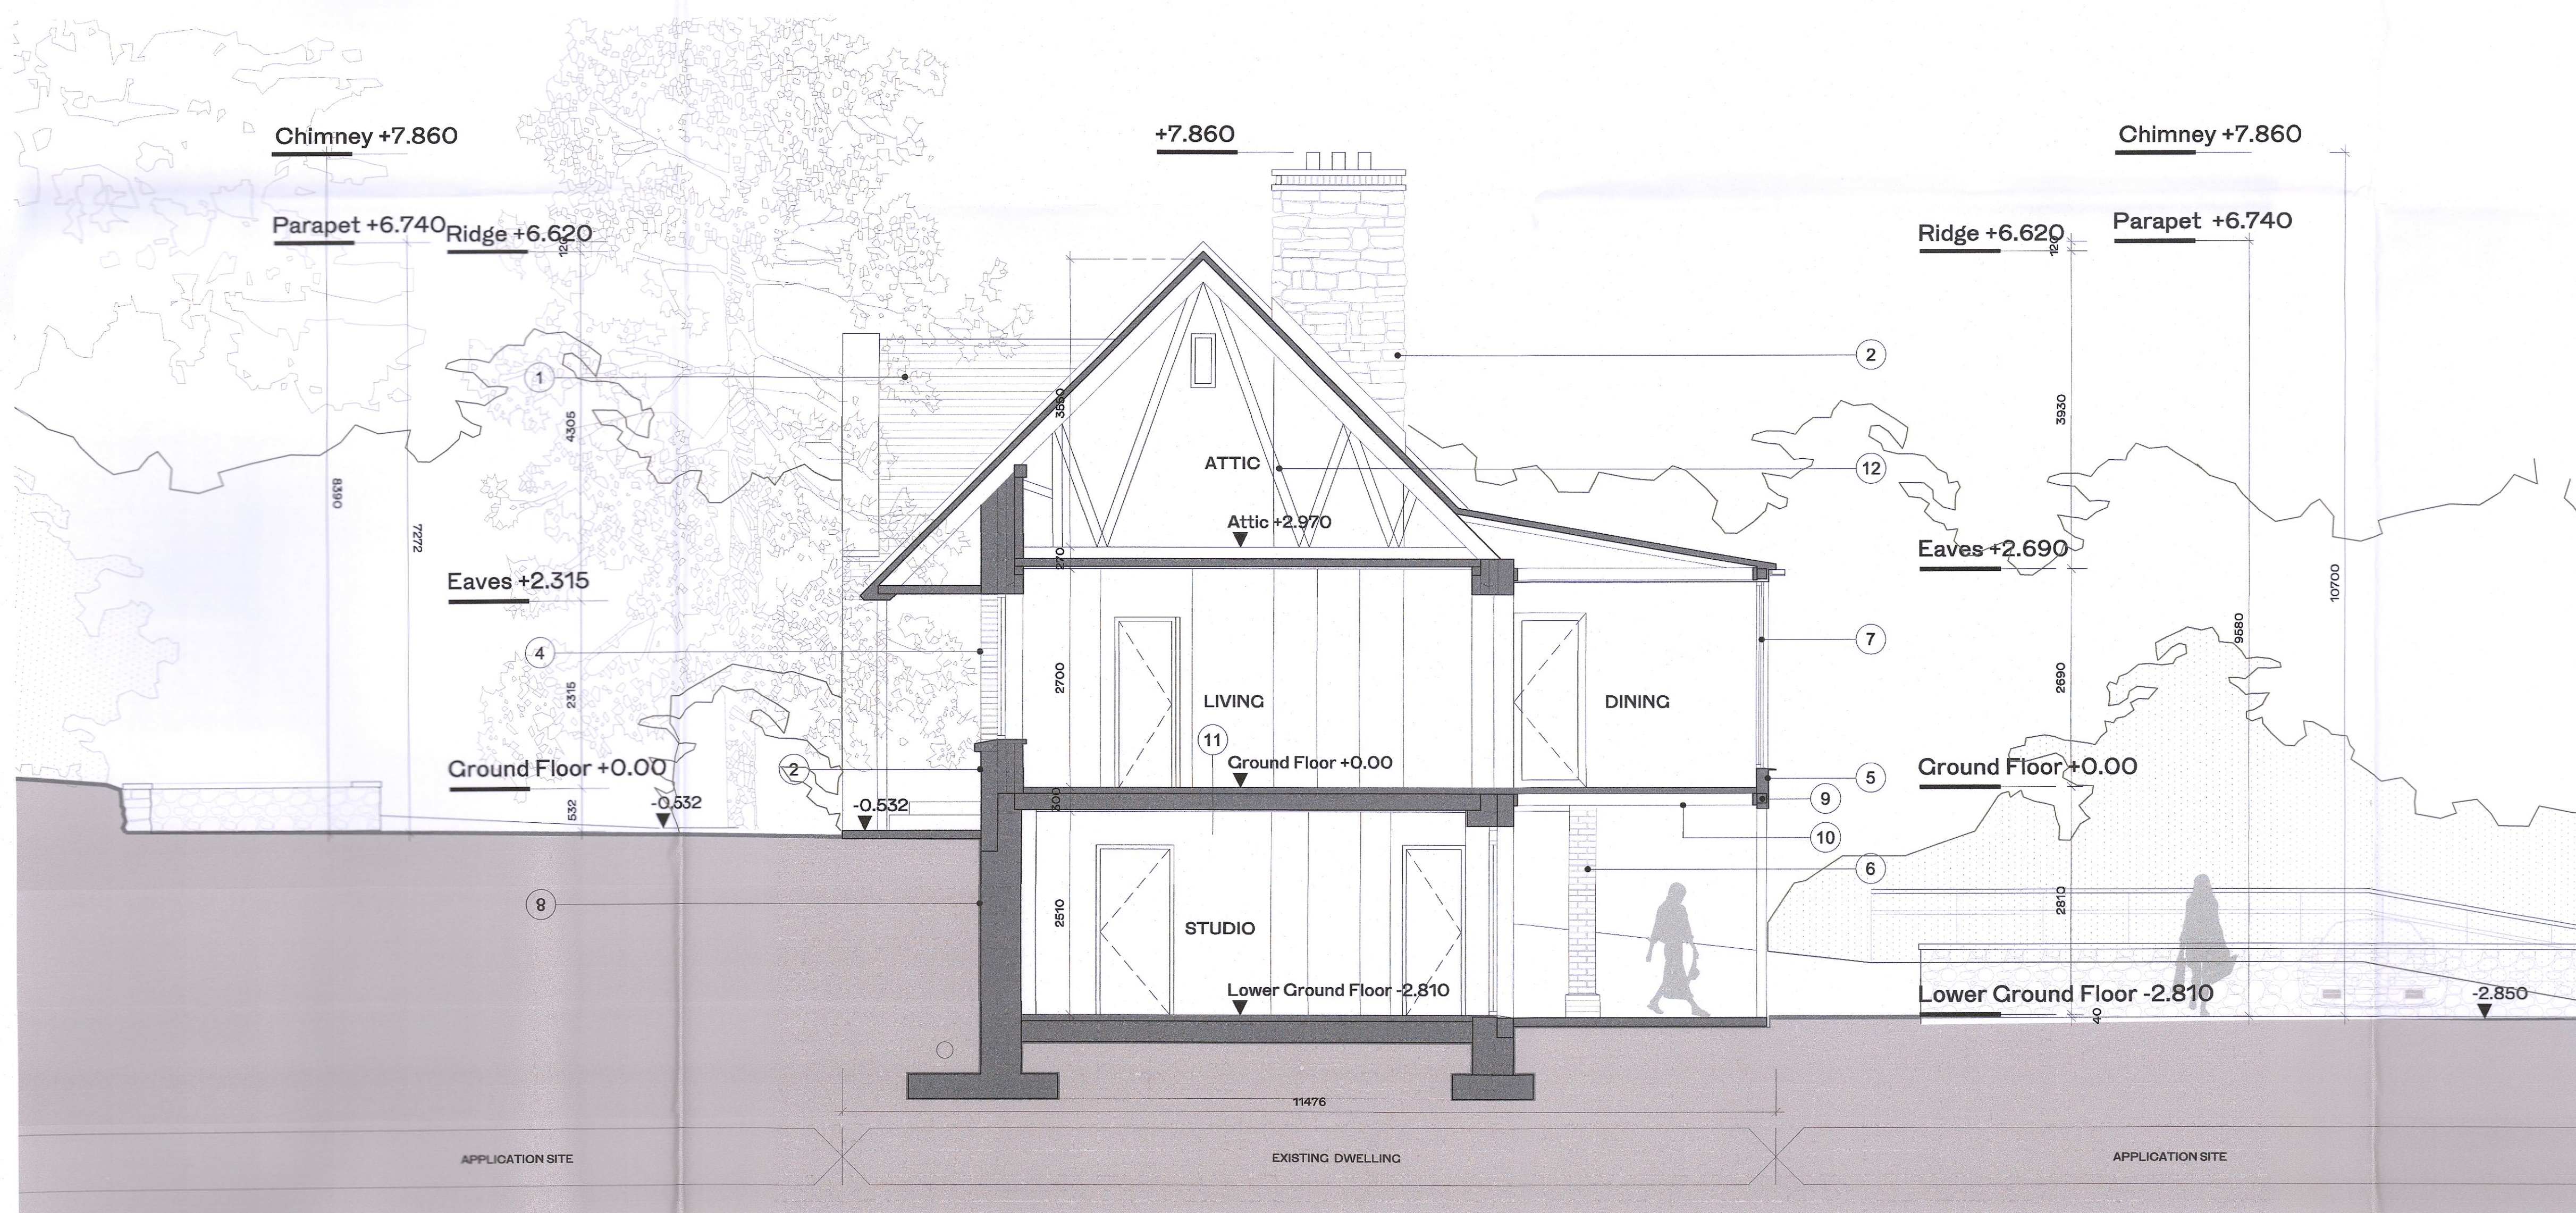

SECTION A-A - EXISTING - 1:50

LEGEND

1. Asbestos cement Slated Roof
2. Coarsed rubble wall facing
3. Brick plinths
4. Brick quoins with stone lintel
5. Metal cladding
6. Brick pier
7. Clazing
8. Concrete retaining wall
9. Steel beam
10. Timber joists
11. Screed on precast slab
12. Prefabricated truss @600mm CL

REV.	DATE	DESCRIPTION	CHKD	DRN
00	10/10/2022	ISSUED FOR PLANNING	Pub	ZZ

**PLANNING**

**Henry J Lyons**

Architecture + Interiors +353 1 888 3333 51-54 Pearse Street  
 henryjlyons.com info@henryjlyons.com Dublin D02 KA66

Ms Myriam Kavanagh  
 Mr Paul O'Brien

PROJECT  
 KILLAKEE LIVERY YARD  
 RATHFARNHAM  
 DUBLIN 16

JOB NUMBER:	001001
DATE:	APRIL 2022
SCALE:	1:50 1:200 @A1
DRAWN:	ZZ
CHECKED:	P O'B
FILE NAME:	P3010 Killakee Livery Yard Existing Section AA
DRAWING:	

ALTERATIONS AND EXTENSION  
 TO EXISTING DWELLING  
 SECTION AA & SECTION AA CONTEXTUAL - EXISTING

APPLICATION	DRAWING NO.	ZONE	REVISION
P	P 3010		00

COPYRIGHT

L:\Zoff\aa1