




CONTEXTUAL SECTION A-A - PROPOSED - 1:200

NOTE  
ALL DIMENSIONS TO BE CHECKED ON SITE  
NO DIMENSIONS TO BE SCALED FROM THIS DRAWING  
THIS DRAWING IS TO BE READ IN CONJUNCTION WITH  
RELEVANT CONSULTANTS DRAWINGS

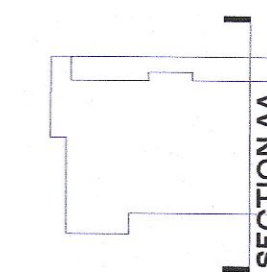

OUTLINE OF EXISTING DWELLING

- EXISTING WALLS TO BE RETAINED
- PROPOSED NEW WALLS

LEGEND

1. Natural Slate Roof
2. Coarsed rubble wall facing
3. Stone plinths
4. Stone quoins with stone lintel - to replace brick
5. Zinc clad dormer
6. Rooflight
7. Stone pier
8. Glazing
9. Coursed smooth stone cladding
10. Glass balustrade
11. Zinc cladding
12. Concrete retaining wall
13. Steel beam
14. Timber joists
15. Screed on precast slab
16. New stone capping in lieu of brick detail
17. Render finish neutral/ off white colour
18. Stone Entrance
19. PV Panels

REV.	DATE	DESCRIPTION	CHKD	DRN
00	10/10/2022	ISSUED FOR PLANNING	PJB	ZZ

**PLANNING**

**Henry J Lyons**

Architecture + Interiors +353 1 888 3333 51-54 Pearse Street  
henryjlyons.com info@henryjlyons.com Dublin D02 KA66

Ms Myriam Kavanagh  
Mr Paul O'Brien

PROJECT  
KILLAKEE LIVERY YARD  
RATHFARNHAM  
DUBLIN 16


JOB NUMBER	001001
DATE	APRIL 2022
SCALE	1:50 1:200 @A1
DRAWN	ZZ
CHECKED	P O'B
FILE NAME	P3020 Killakee Livery Yard Proposed Section AA
DRAWING	

ALTERATIONS AND EXTENSION  
TO PROPOSED DWELLING  
SECTION AA & SECTION AA CONTEXTUAL - PROPOSED

APPLICATION	DRAWING NO.	ZONE	REVISION
P	P 3020		00

COPYRIGHT ©

L:\Zoff\asa\1

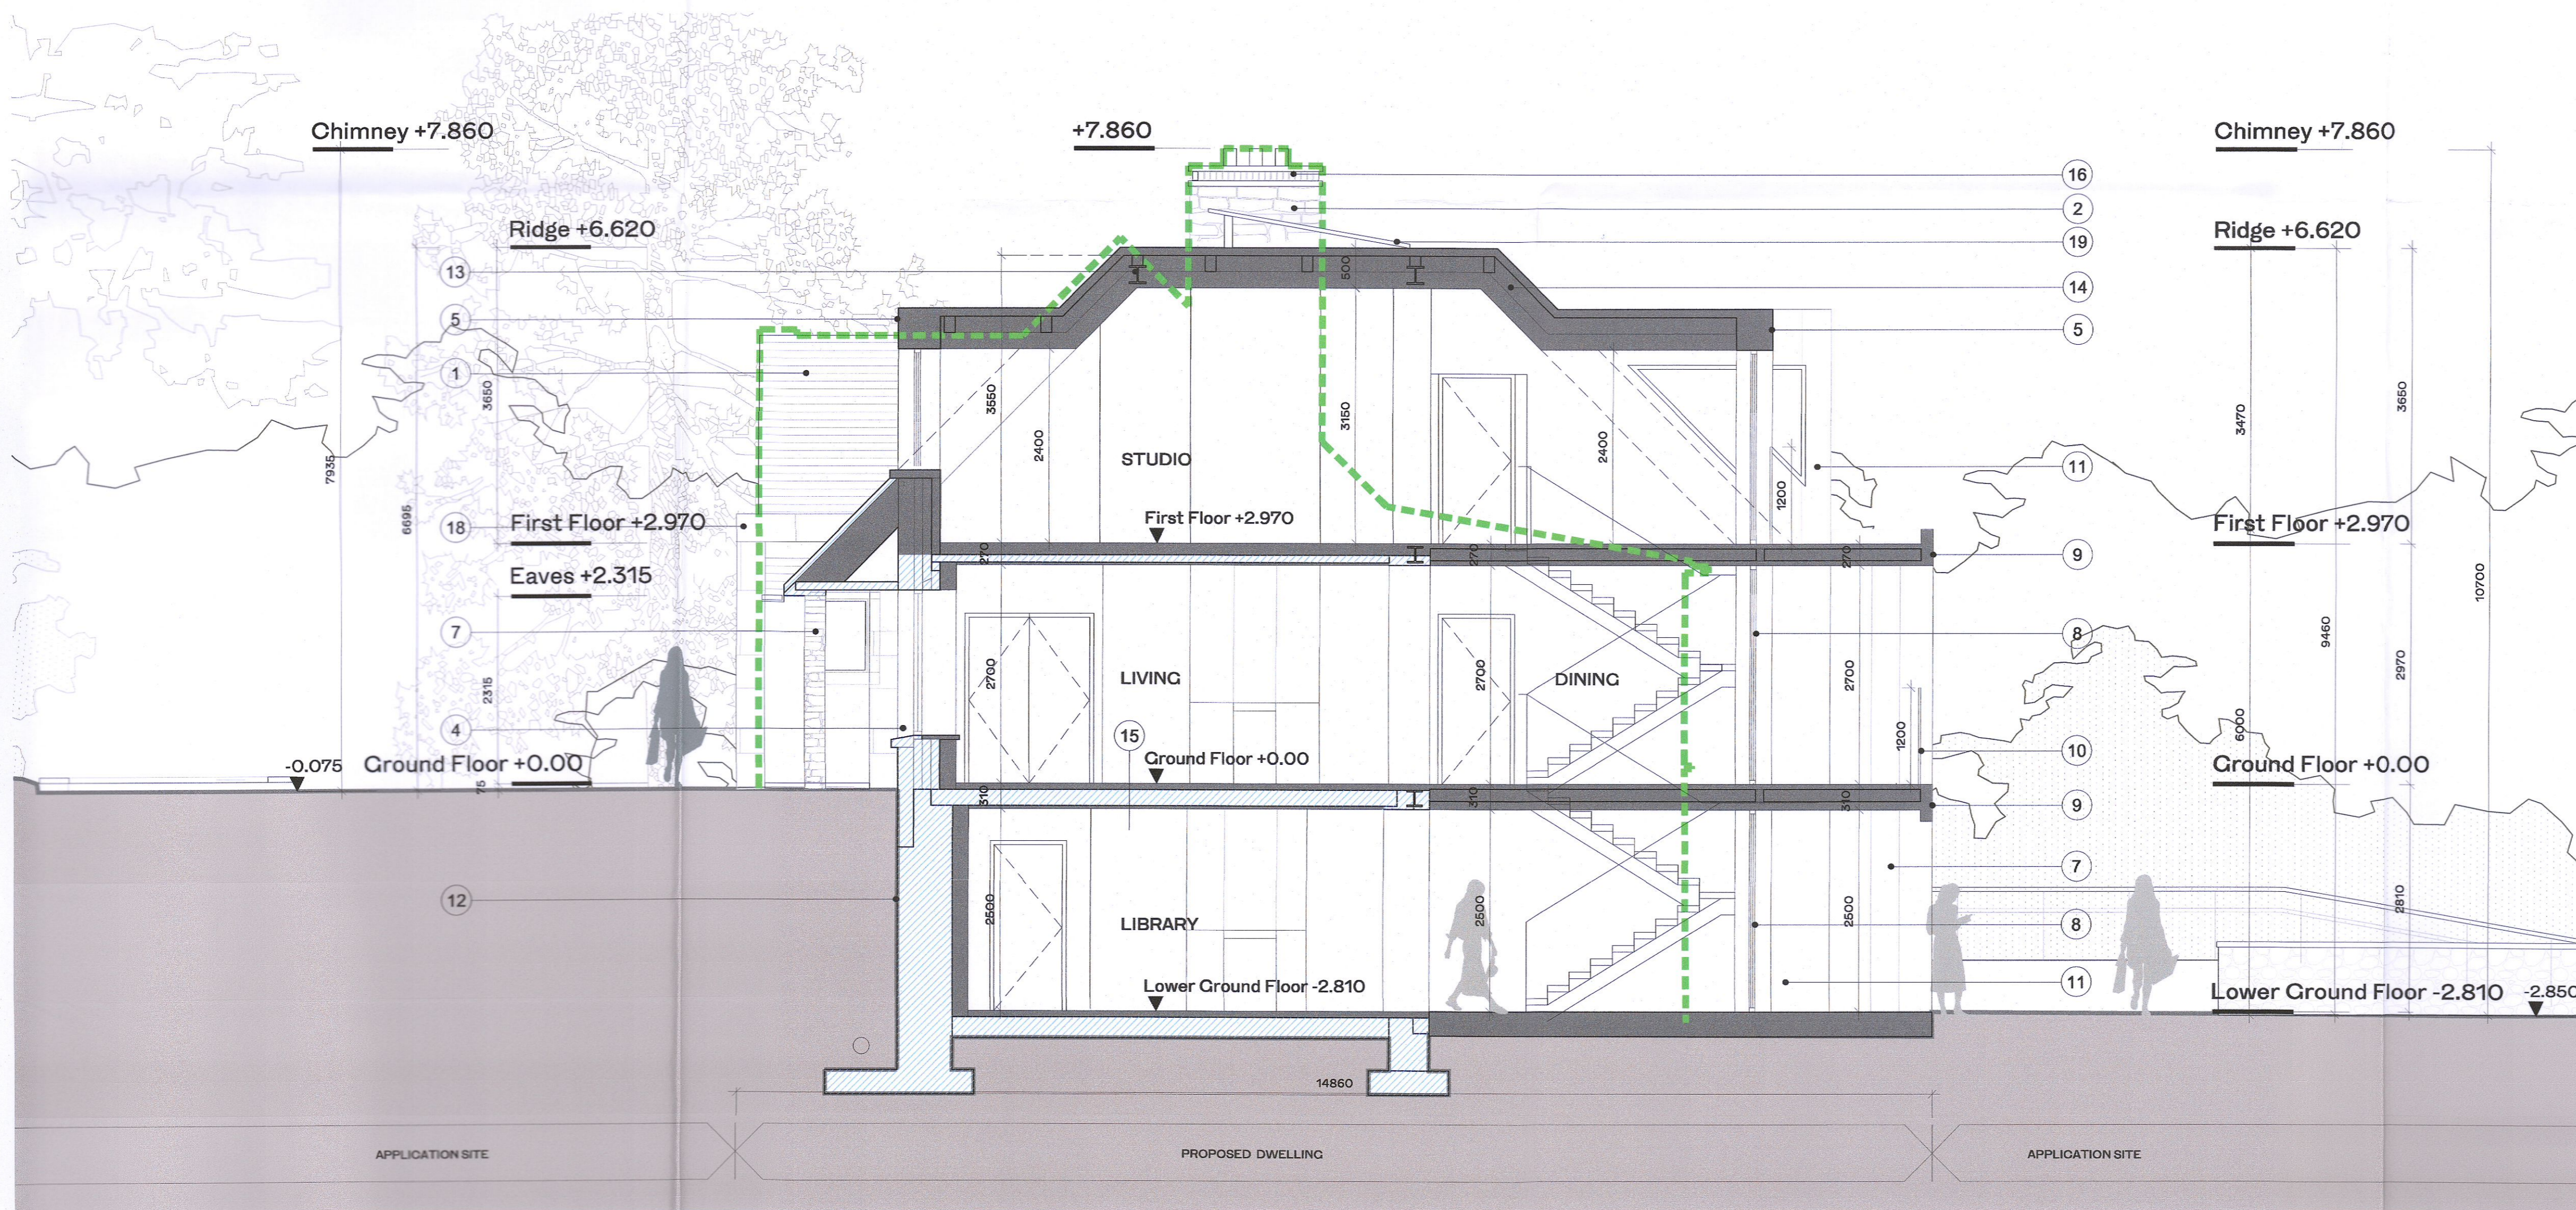

SECTION A-A - PROPOSED - 1:50