


**GENERAL NOTES:**

1. FOR STANDARD DOBA NOTES REFER TO DRAWING LCC-DOB-XX-XX-DR-S00.1 & S00.2
2. THIS DRAWING IS TO BE READ IN CONJUNCTION WITH ALL OTHER RELEVANT ARCHITECTS & ENGINEERS DRAWINGS AND SPECIFICATIONS
3. USE FIGURED DIMENSIONS ONLY. DO NOT SCALE
4. ALL FFL AND SSL TO BE CONFIRMED BY ARCHITECT
5. THE CONTRACTOR SHALL VERIFY ALL DIMENSIONS AND LEVELS WITH ARCHITECTURAL DRAWINGS PRIOR TO START OF CONSTRUCTION. ANY DISCREPANCIES TO BE NOTIFIED TO THE ENGINEER & ARCHITECT FOR RESOLUTION

**Note!**

REFER TO ARCHITECTS DRAWINGS FOR ALL PHASING BOUNDARIES

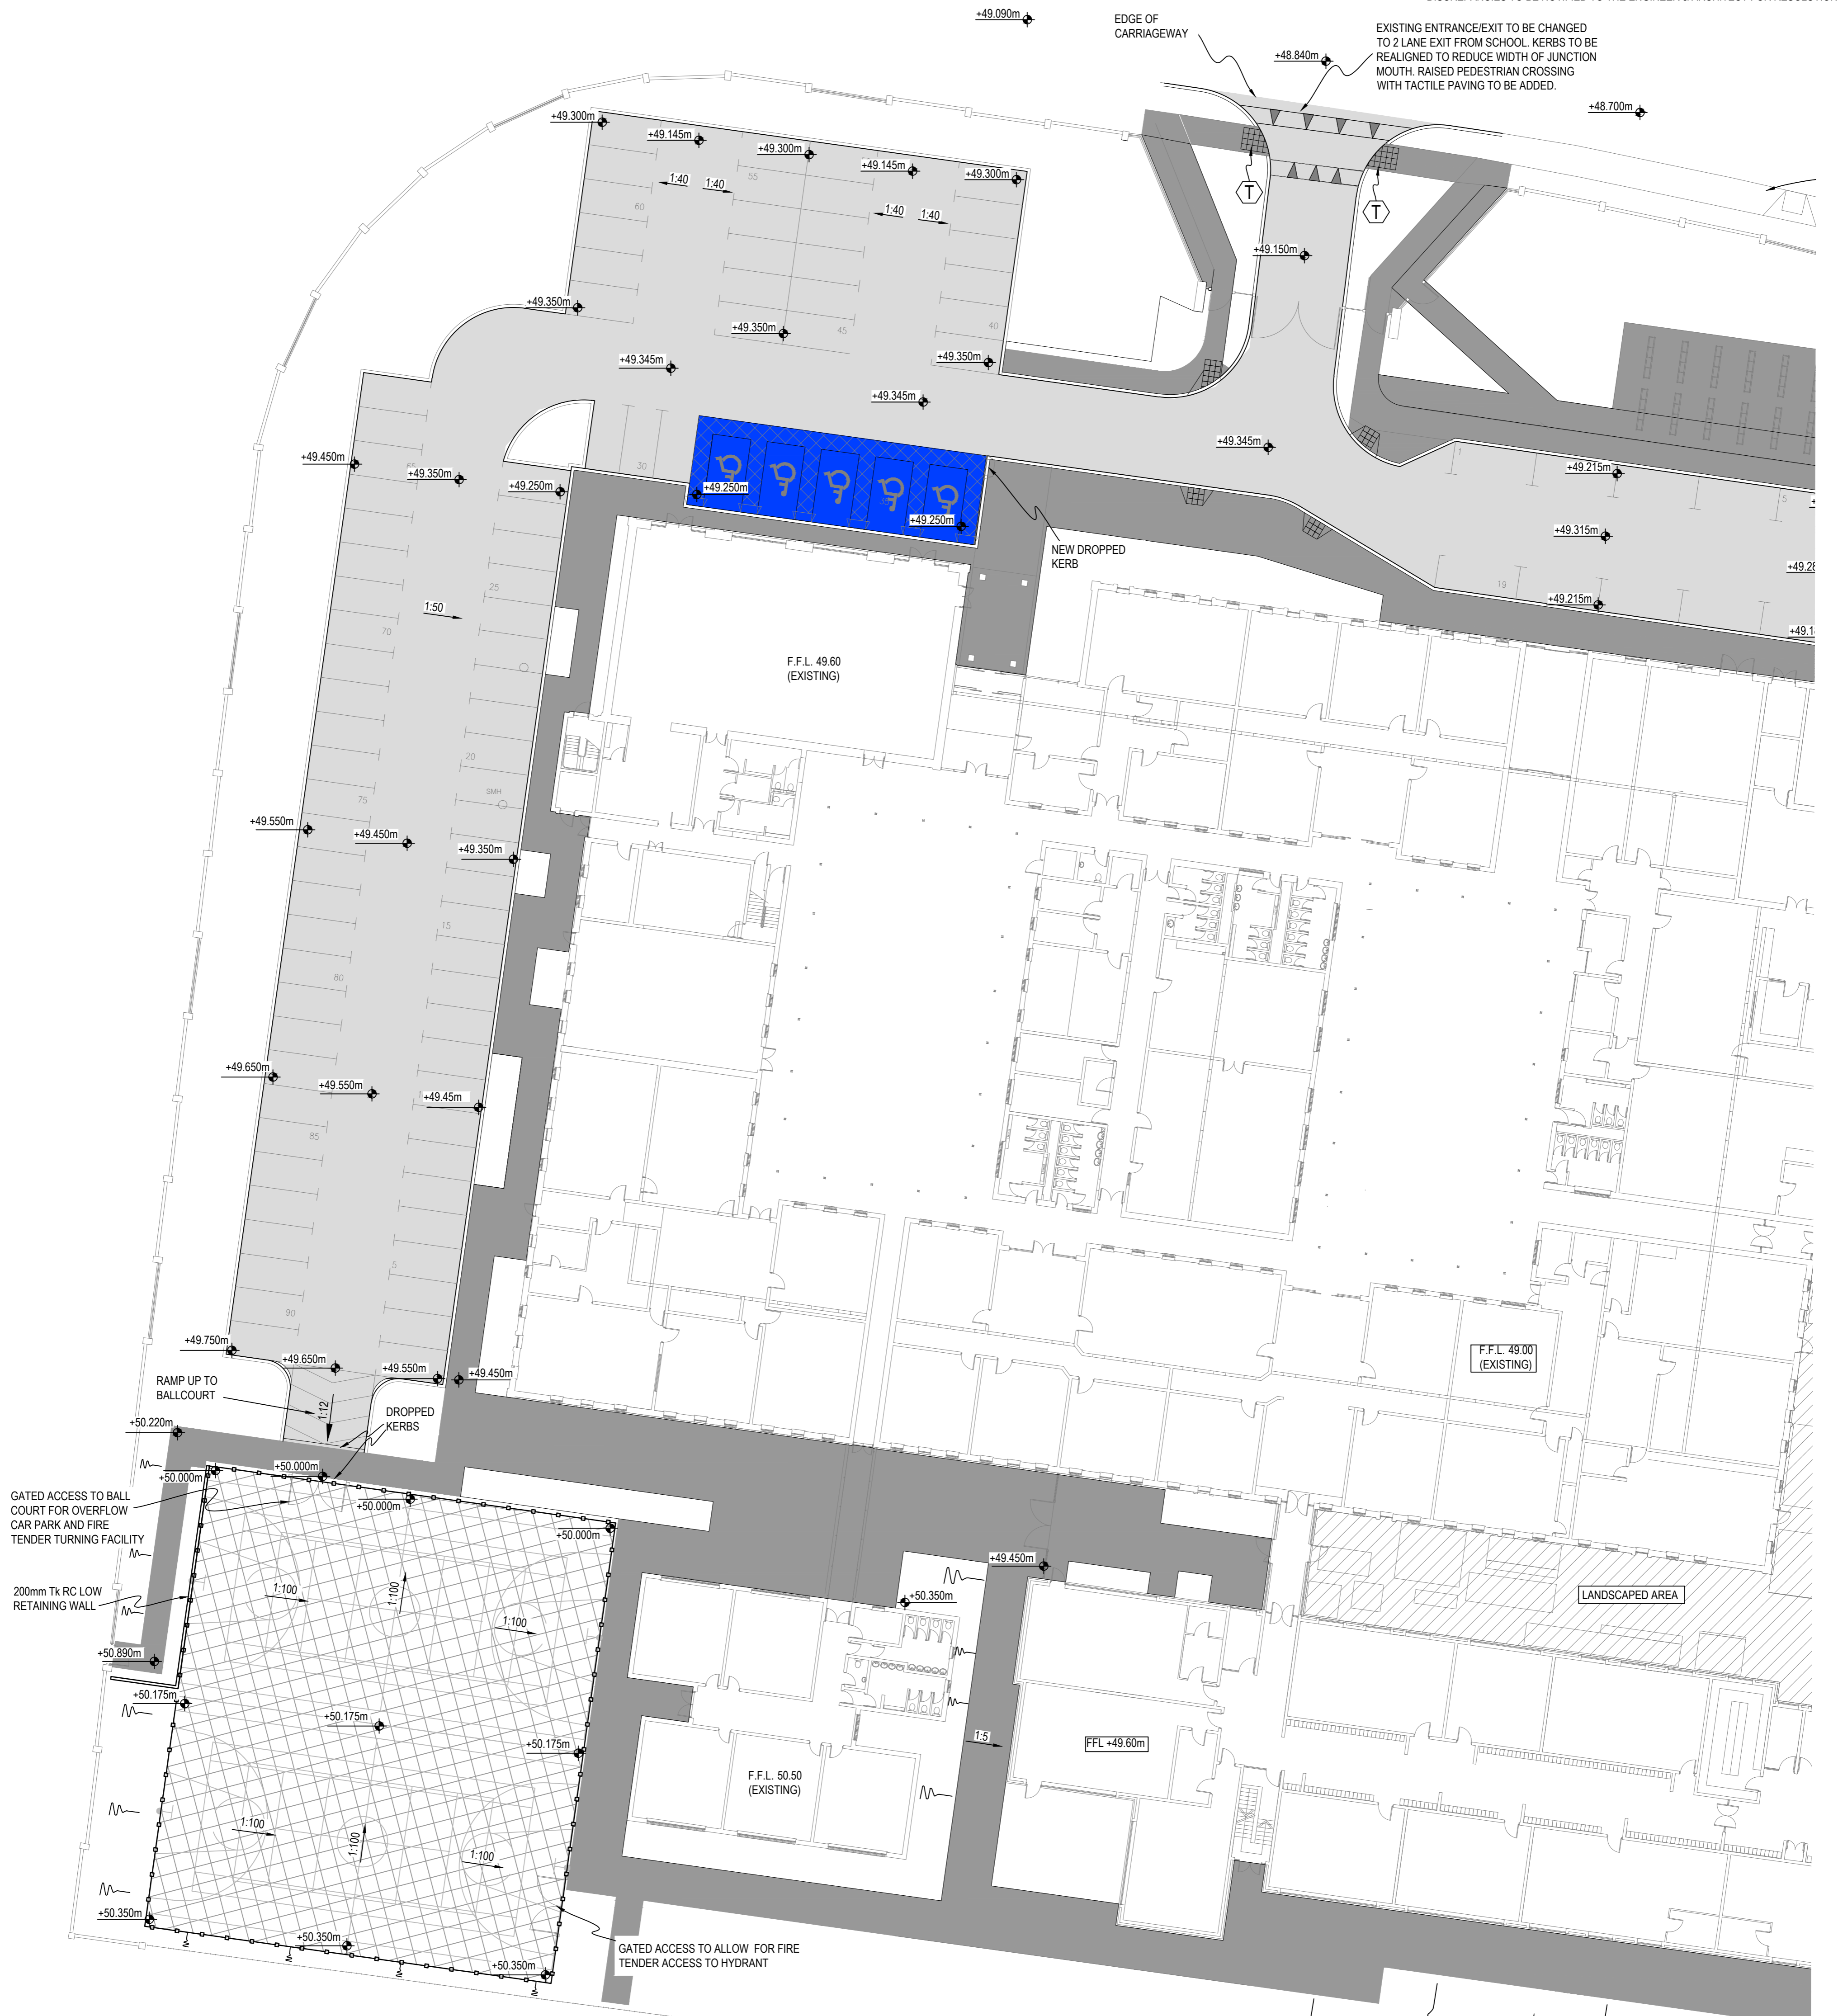


**FOR INFORMATION ONLY**

**LEGEND:**

|  |                                      |  |                                      |
|--|--------------------------------------|--|--------------------------------------|
|  | PROPOSED SMA FOOTPATH                |  | BALL COURTS / PLAY AREA              |
|  | PROPOSED POROUS ASPHALT ROAD SURFACE |  | PAVED AREA                           |
|  | DISABLED PARKING                     |  | SOFT PLAY AREA TO ARCHITECTS DETAIL  |
|  | SET-DOWN FOR BUS/CAR                 |  | LANDSCAPED AREA TO ARCHITECTS DETAIL |
|  | PRECAST CONCRETE DISHED CHANNEL      |  |                                      |
|  | TACTILE PAVING                       |  |                                      |

**NOTES:**

- REFER TO ARCHITECTS DRAWINGS FOR ALL FINISHES, DIMENSIONS AND SET-OUT OF ALL PAVED AREAS
- FOR ALL BUILD-UPS AND DETAILS REFER TO DWG. LCC-DOB-XX-SI-C-DR-0018

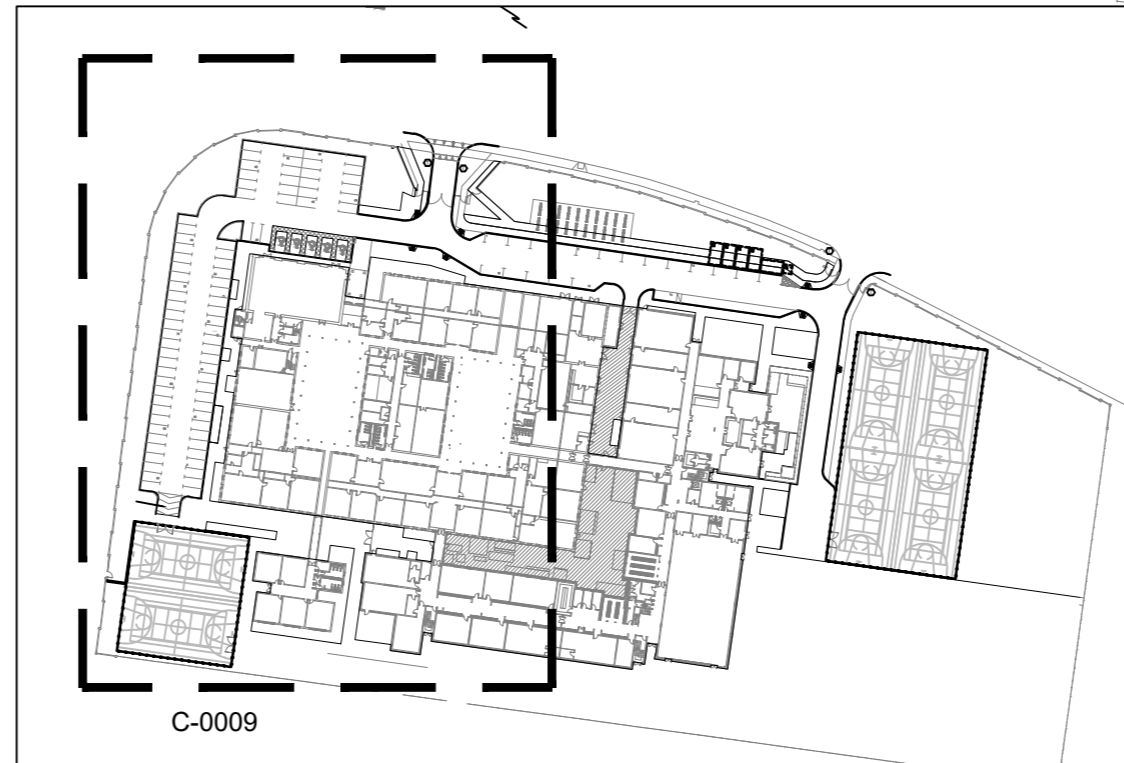

**KEY PLAN**  
Scale N.T.S.

|        |  |            |       |       |
|--------|--|------------|-------|-------|
| D2.P03 | REVISED FOR PLANNING COMPLIANCE SUBMISSION | 29.09.2022 | TN    | TN    |
| D2.P02 | REVISED FOR TENDER                         | 26.11.2019 | RR    | RK    |
| D2.P01 | ISSUED FOR TENDER                          | 27.09.2019 | RR    | RK    |
| Rev.   | Note                                       | Date       | Drawn | Check |

**DONNACHADH O'BRIEN & ASSOCIATES CONSULTING ENGINEERS**  
 UNIT 5C  
 ELM HOUSE  
 MILLENNIUM PARK  
 NAAS  
 CO. KILDARE  
 PHONE: +353 45 984 042  
 INFO@DOBRIEN-ENGINEERS.IE  
 WWW.DOBRIEN-ENGINEERS.IE

|                 |                                   |              |             |        |
|-----------------|-----------------------------------|--------------|-------------|--------|
| Client:         | DUBLIN & DUN LAOGHAIRE ETB        |              |             |        |
| Project:        | LUCAN COMMUNITY COLLEGE           |              |             |        |
| Drawing Title:  | PROPOSED SITE LAYOUT SHEET 1 OF 2 |              |             |        |
| Drawn By:       | Checked By:                       | Approved By: | Date:       | Scale: |
| RR              | RK                                | DOB          | MAY '17     | 1:250  |
| Project Number: | Drawing Number:                   | Status Code: | Rev Number: |        |
| DOBA1446        | LCC-DOB-XX-SI-DR-C-0009           | D2           | P02         |        |