
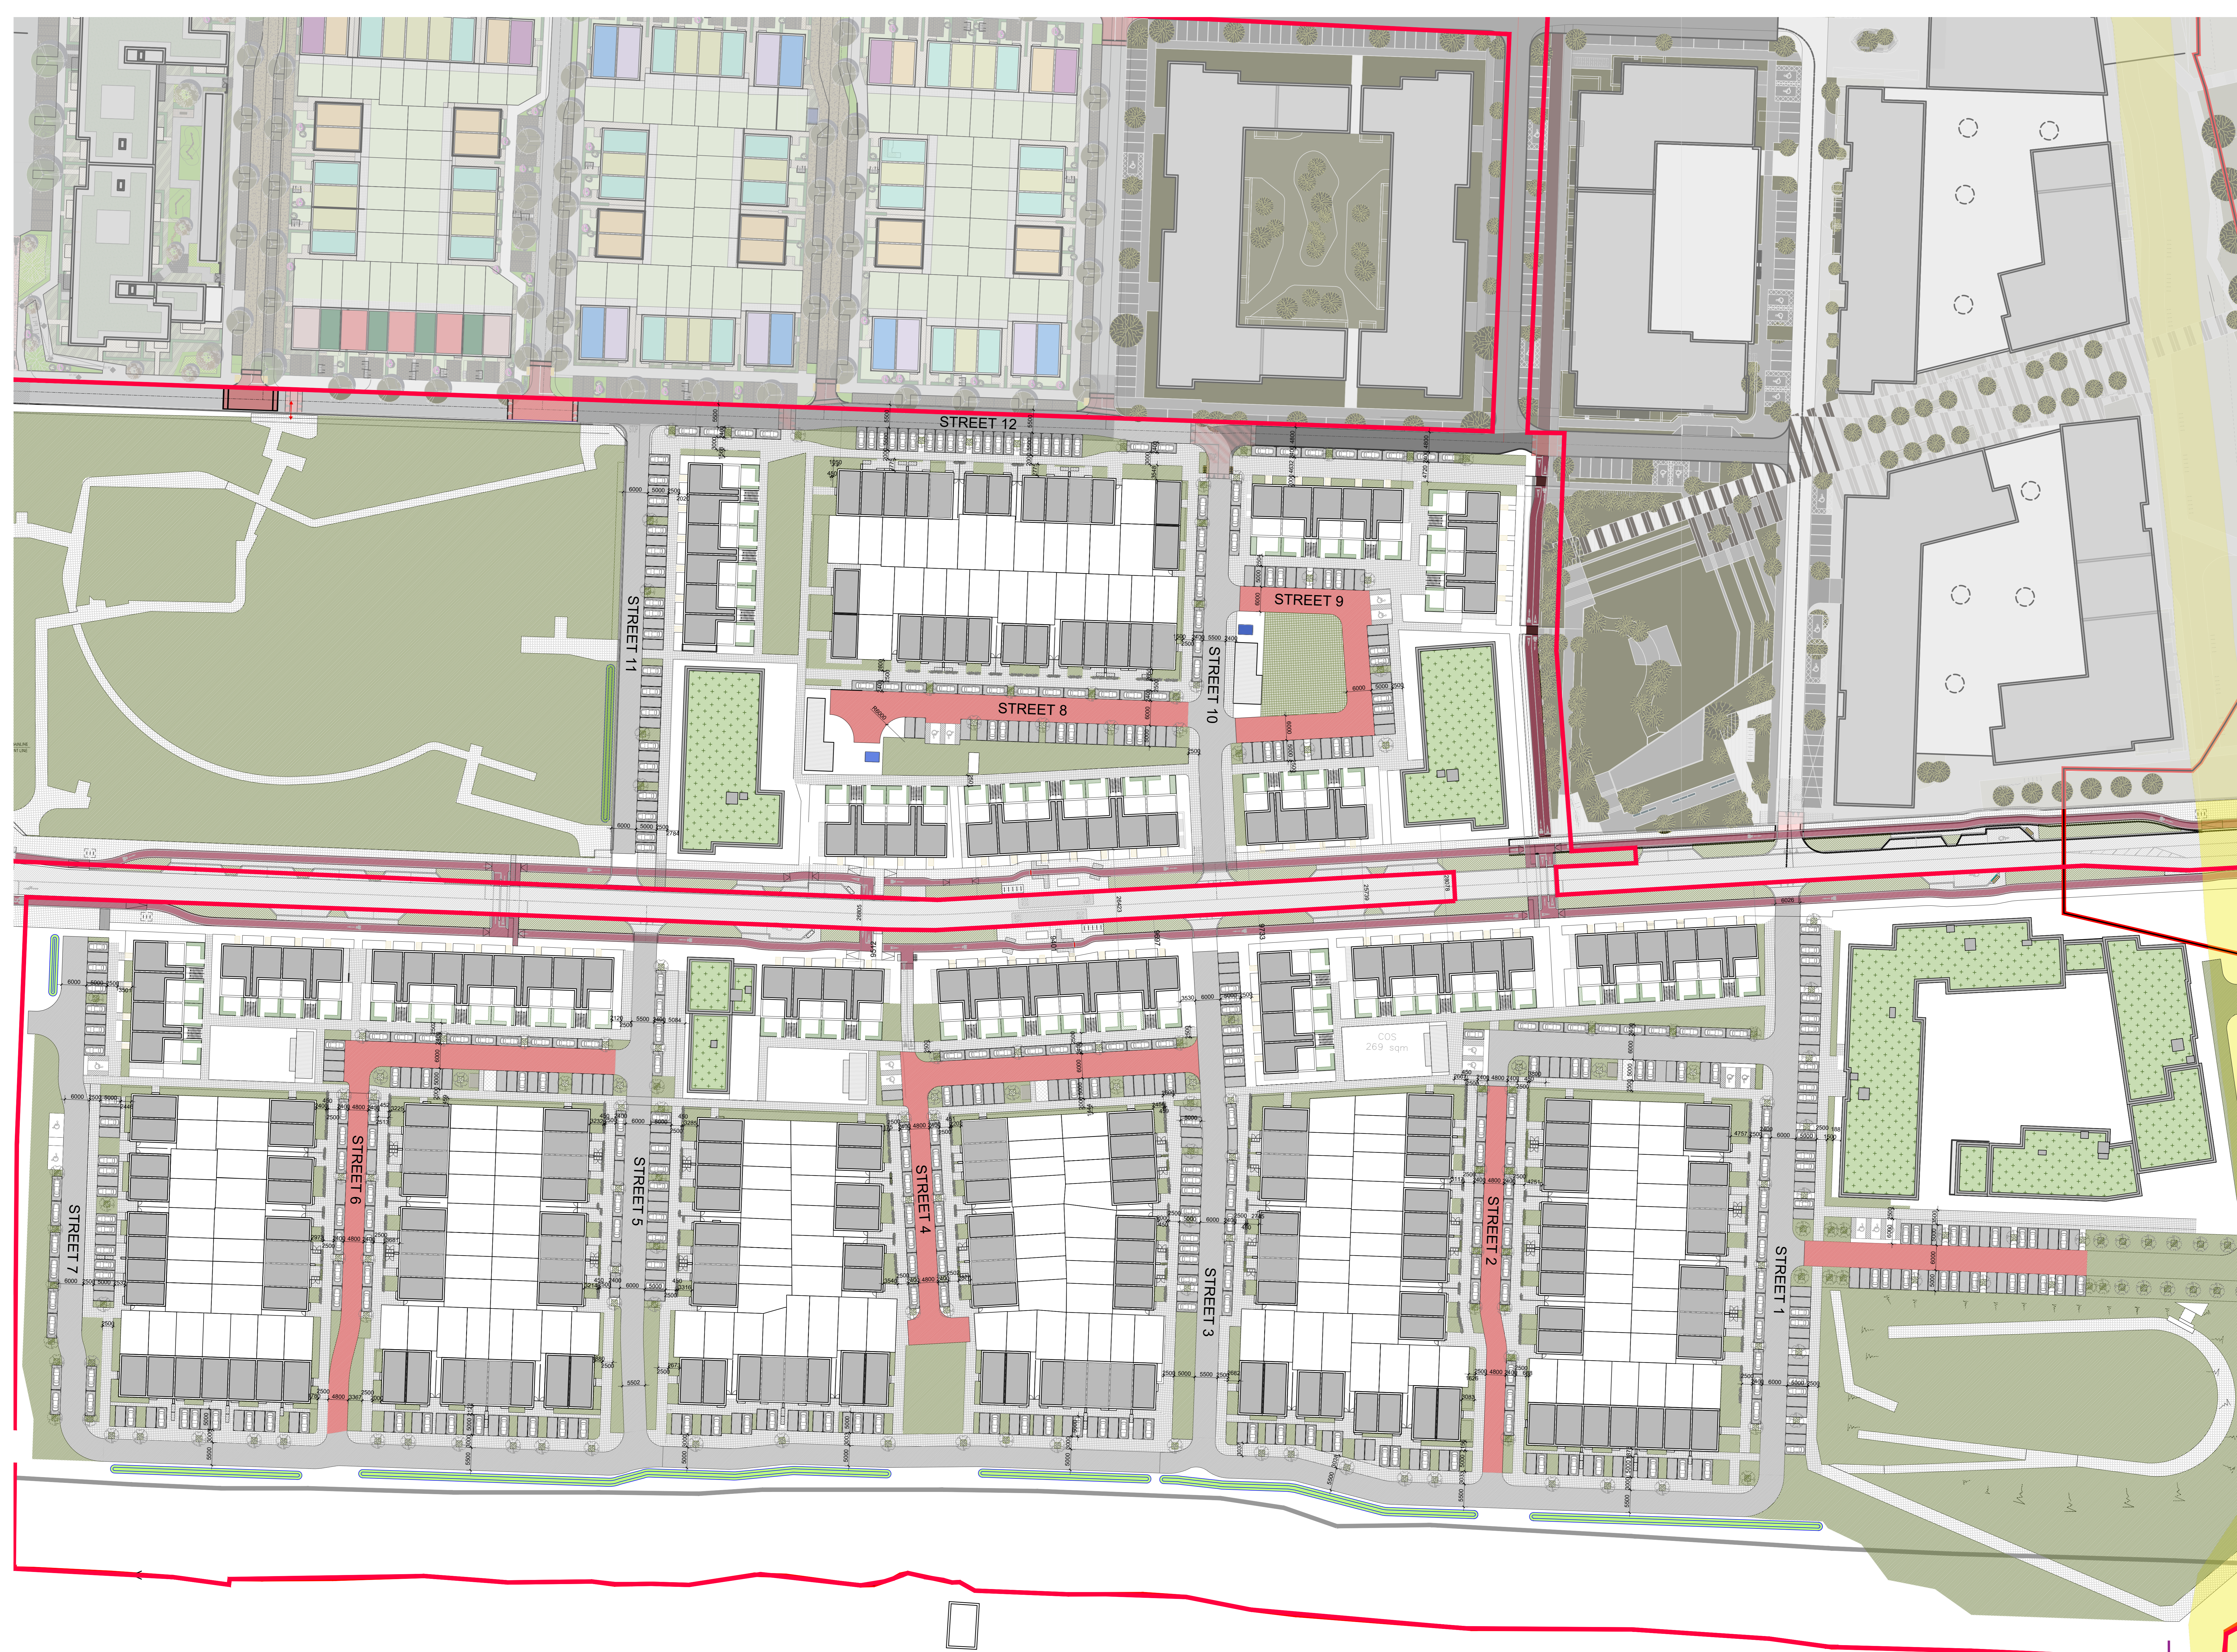


The copyright of this drawing is vested with Caworth & Wright Ltd and must not be copied or reproduced without the consent of the company.
 Figures and dimensions are only to be taken from this drawing. DO NOT SCALE.
 All dimensions must visit the site and be responsible for checking all settings out dimensions and notifying the architect of any discrepancies prior to any manufacture or construction work.

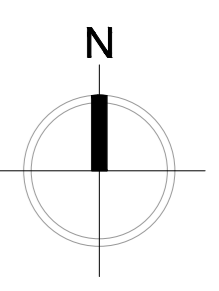

P08 16.11.22 LB	Planning Condition 2 Response	PU		
P07 14.11.22 LB	Revision to Canal Road & Building Locations	PU		
P06 02.11.22 JK	Parking Spaces Allocated	PU		
P05 27.10.22 JK	Work In Progress Issue	PU		
P04 17.10.22 JK	Work In Progress Issue	PU		
	Bin Store Layout Updated	PU		
P03 14.10.22 LB	Work In Progress Issue	PU		
	Streets Layout Updated	PU		
P02 03.10.22 JK	Work In Progress Issue	PU		
	Streets Layout Updated	PU		
P01 04.07.22 JK	Work In Progress Issue	PU		
	General Revision to On-Curtage Parking & Introduction of Planting Strips in Places	PU		
Rev	Date	Initial	Notes	CHK

PLANNING

Client	CAIRN HOMES								
Project	RESIDENTIAL DEVELOPMENT CLONBURRIS								
Drawing Title	Overall Site Masterplan								
Drawn	JK	Checked	PU	Page Size	A1	Scale	1:500	Date	November 2022
Project No.	PE22001	Drawing No.	1000						
Drawing Date	CLB-1-00-SW-ZZ-DR-CWO-AR-1000	DCI No.		Subsidiary Code		DM Revision			P08

1 MASTERPLAN Streets Layout
SCALE 1:500