




CONTIGUOUS ELEVATION
SCALE 1:100

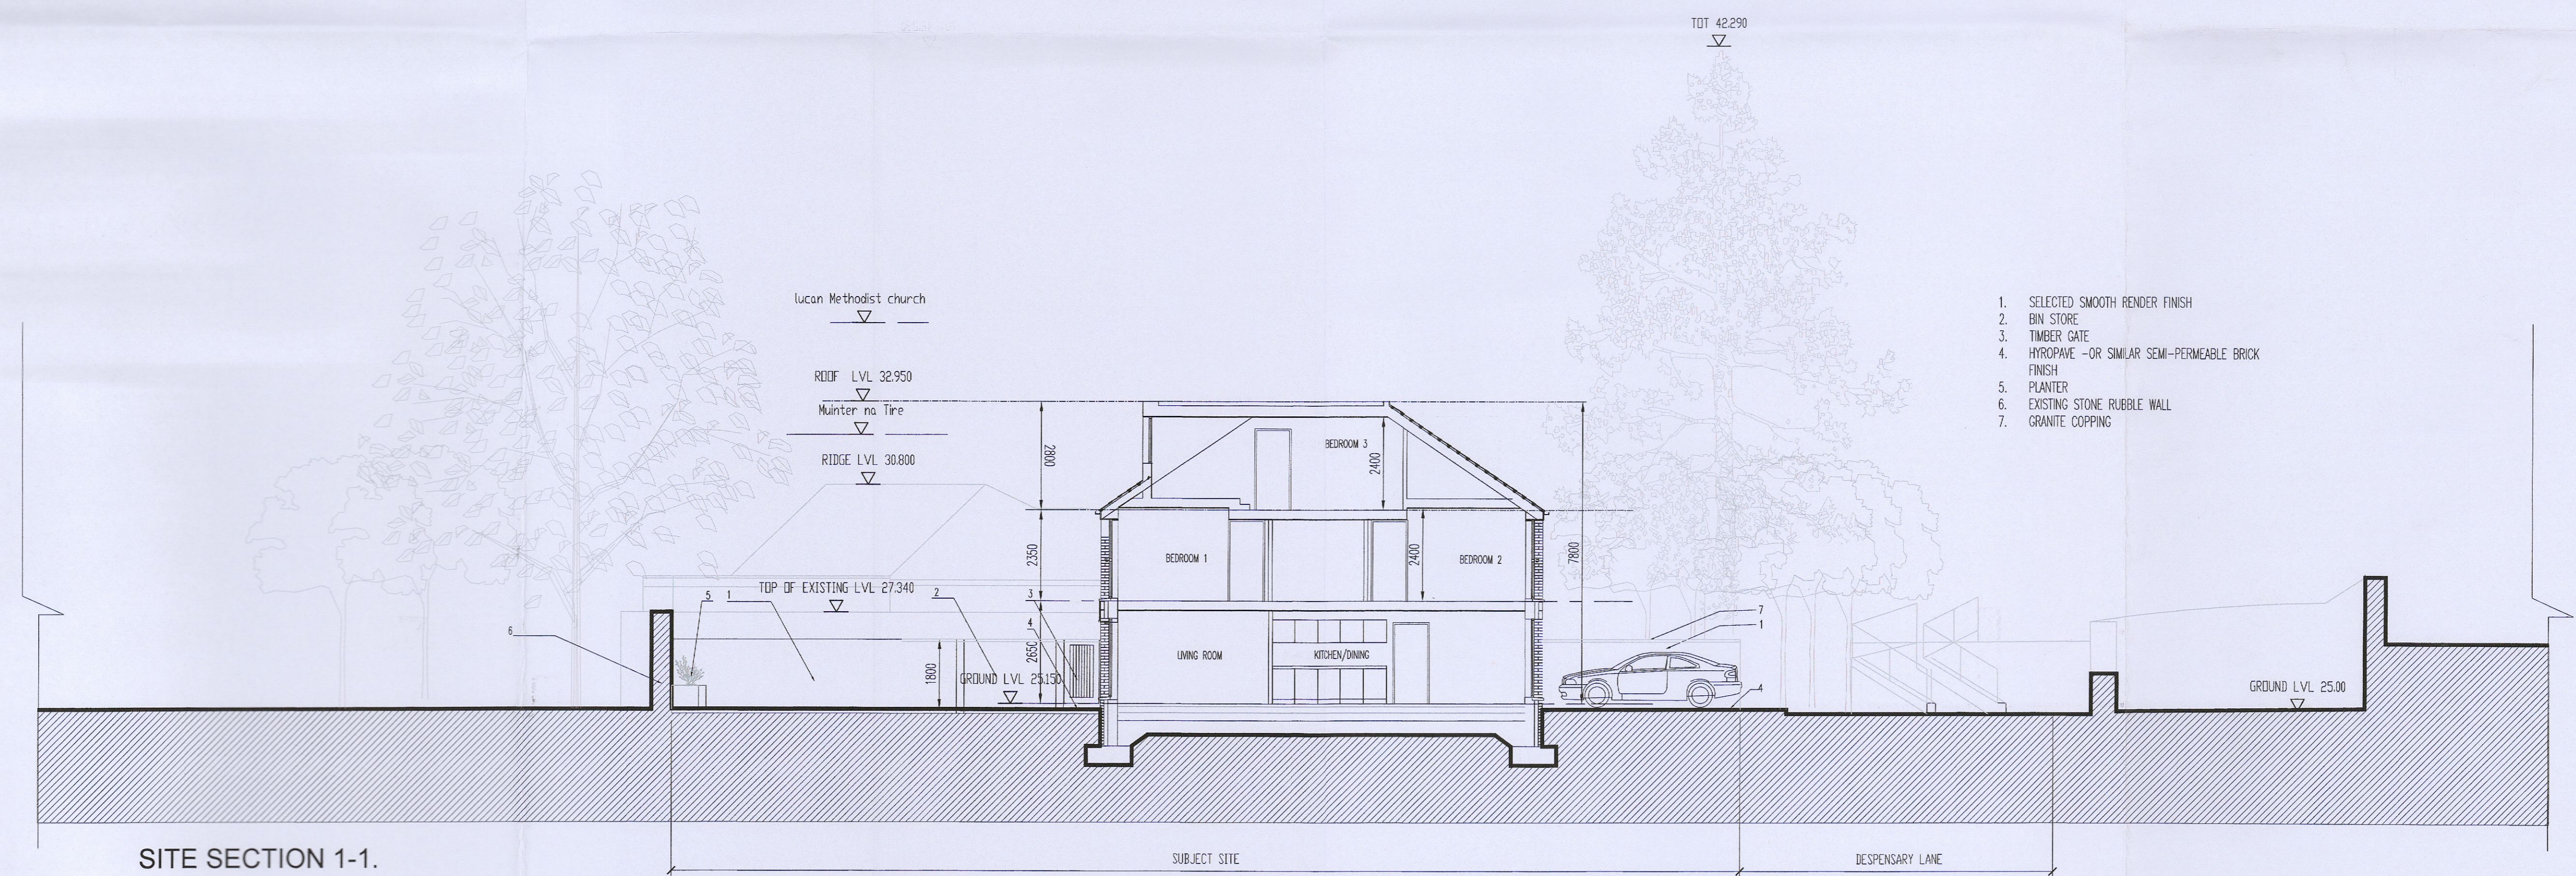

1. SELECTED SMOOTH RENDER FINISH
2. BIN STORE
3. TIMBER GATE
4. HYDROPAVE -OR SIMILAR SEMI-PERMEABLE BRICK FINISH
5. PLANTER
6. EXISTING STONE RUBBLE WALL
7. GRANITE COPPING

SITE SECTION 1-1.
SCALE 1:100

ISSUED FOR ADDITIONAL INFORMATION- SD22A/0066

General Notes:-
Contractors must verify all dimensions on the site before commencing work
Work only from figured dimensions
This drawing to be read in conjunction with all relevant Consultant's drawings
Reproduction of the whole or part of the information, ideas & concepts herein this drawing constitutes an infringement of copyright

Revision Schedule	Initial	Rev	Date

Revision Schedule	Initial	Rev	Date

Revision Schedule	Initial	Rev	Date

REVISOR		DATE	
NMB	B	18/11/22	
NMB	A	22.08.2022	
ISSUED FOR ADDITIONAL INFORMATION- SD22A/0066			
ISSUED FOR PLANNING			
NMB	-	21.02.2022	

Drawing Title
SITE SECTION
CONTIGUOUS ELEVATION - ADDITIONAL INFORMATION

Project RESIDENTIAL DEVELOPMENT AT HILLVIEW, DISPENSARY LANE, LUCAN

Client JOHN POPE

Date AUGUST '22

Scale 1:100 @ A1

Drawn NMB

Checked TC

Job No. 21010

Drawing No. PL-003

Revision B

PAMES DEVELOPMENTS LTD.
First Floor,
80 Amiens Street,
Dublin 1.
Tel: 01-6960204
e-mail: info@pames.ie