




DETAIL 1

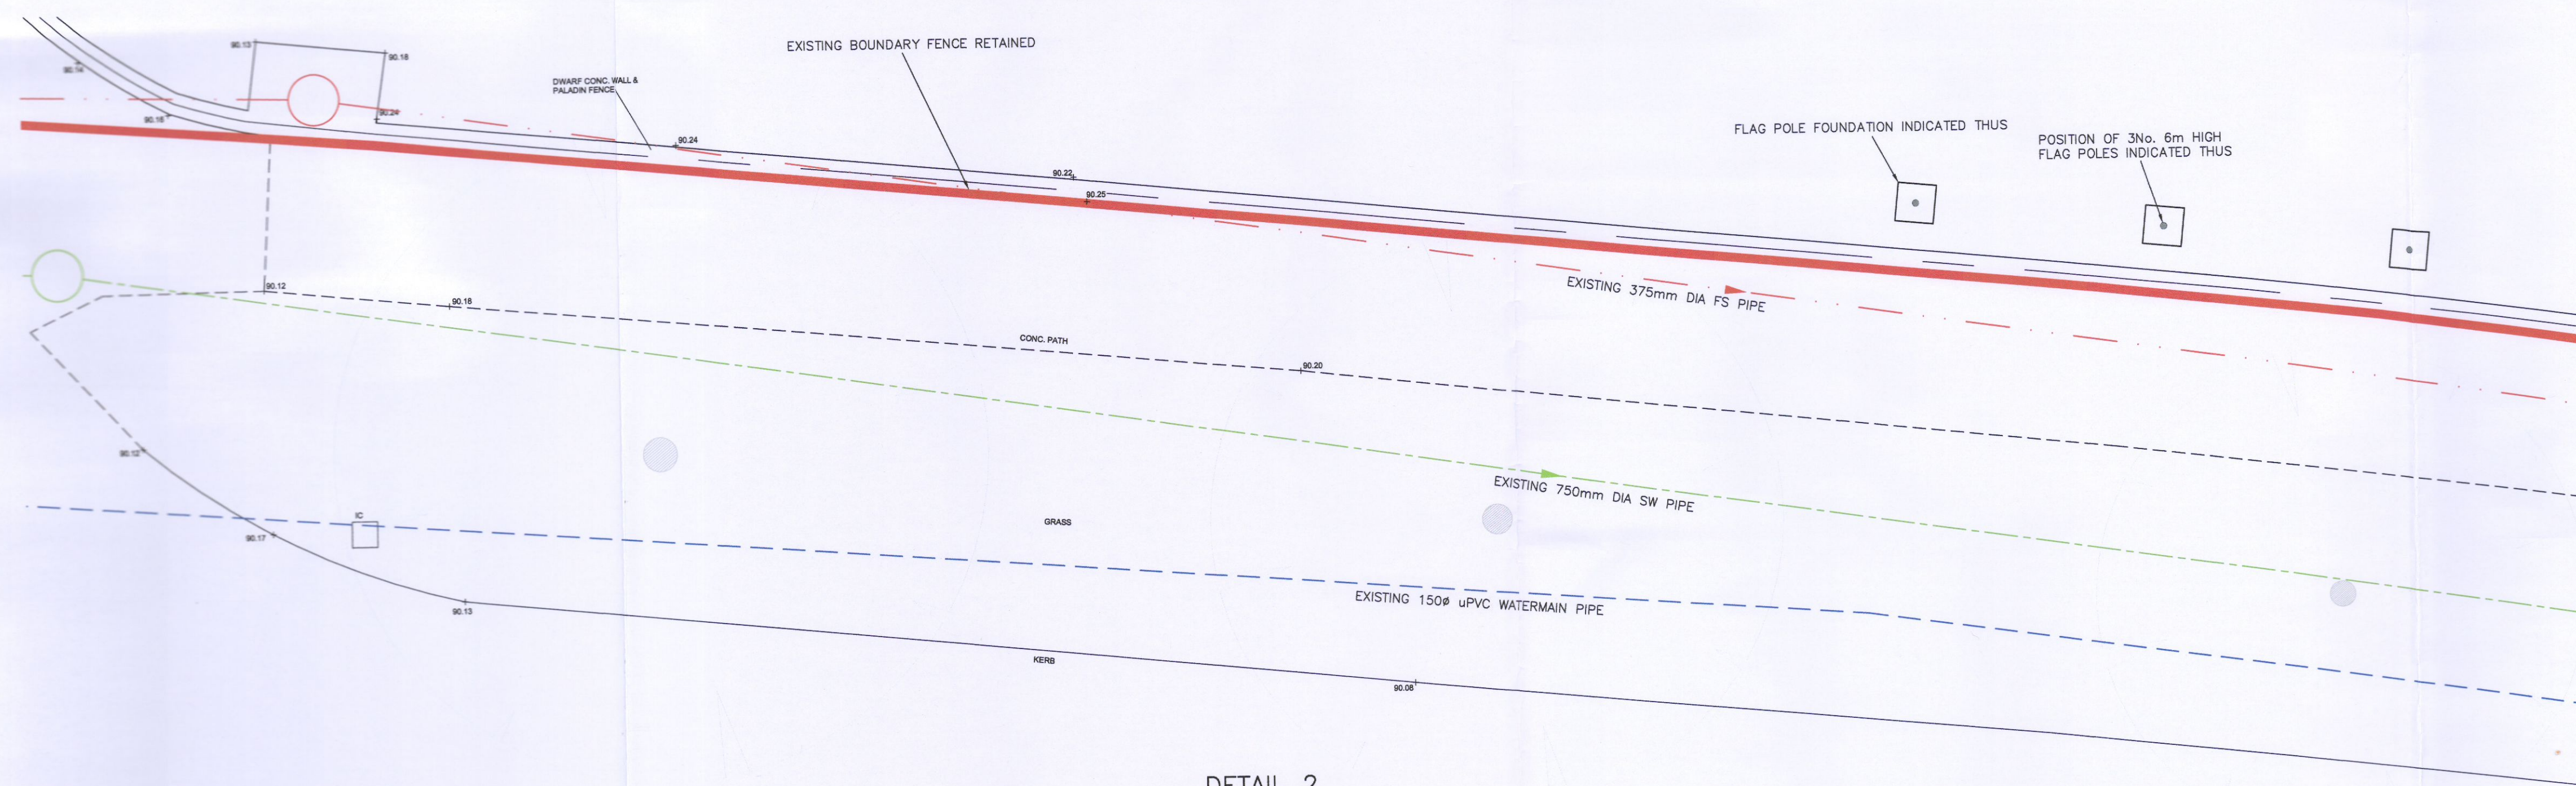

DETAIL 2

- NOTES:
- 29.9m EXISTING WATERMAIN DIMENSION REFERENCE
  - 31.6m EXISTING STORMWATER DIMENSION REFERENCE
  - 29.5m EXISTING FOUL SEWER DIMENSION REFERENCE

P1	PLANNING APPLICATION	OCT22
rev	amendments	date

**ALAN CLARKE & ASSOCIATES**  
 consulting civil & structural engineers  
 PROJECT MANAGERS

ENTERPRISE CENTRE  
 DUBLIN ROAD, CASTLEBLAYNEY  
 CO MONAGHAN  
 p: 042-9740071  
 f: 042-9746645  
 e: info@alanclarke.ie

Client FORT MOTORS LTD  
 Project TEMPORARY DISPLAY BUILDING AT AIRTON RD.  
 Title LAYOUT PLAN DETAILS

architect	date	job no
EMD ARCHITECTS	OCT22	17163
scale	drawing no	rev
1:50	17163-501	P1