



1 EXISTING ELEVATION EE

2003\_P301 1:200

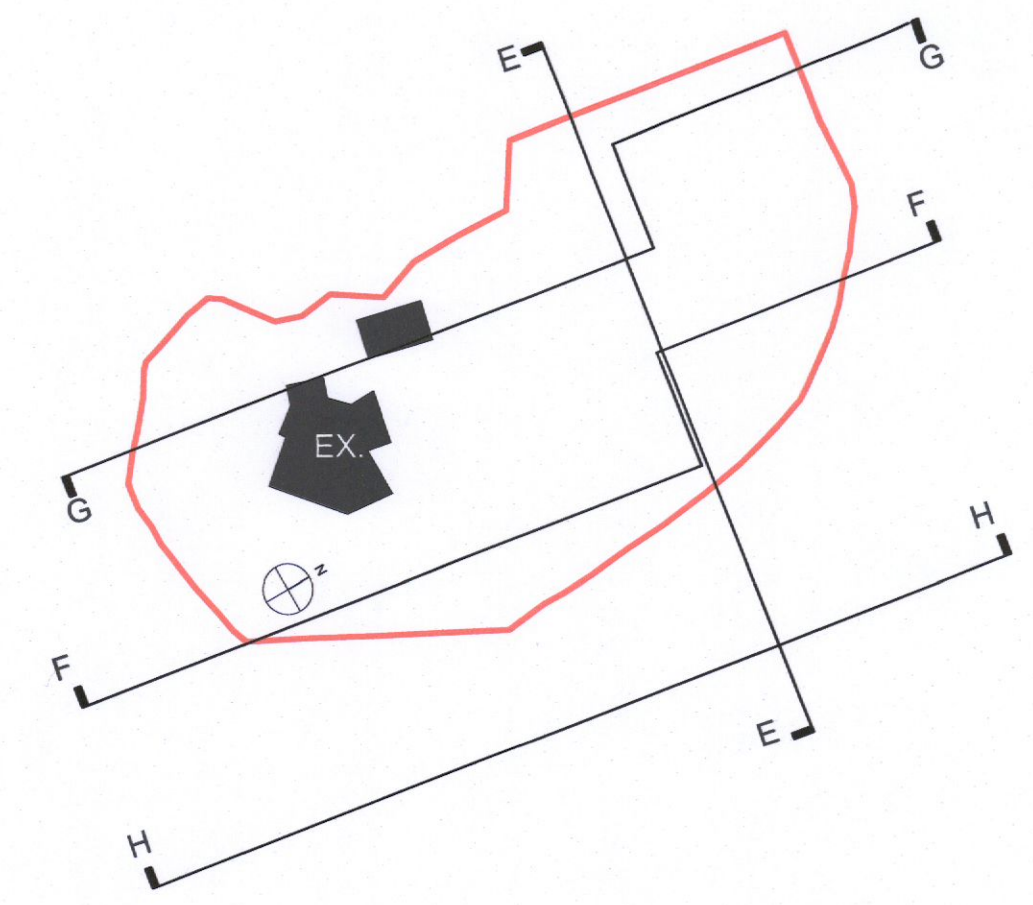

2 EXISTING ELEVATION FF

2003\_P301 1:200

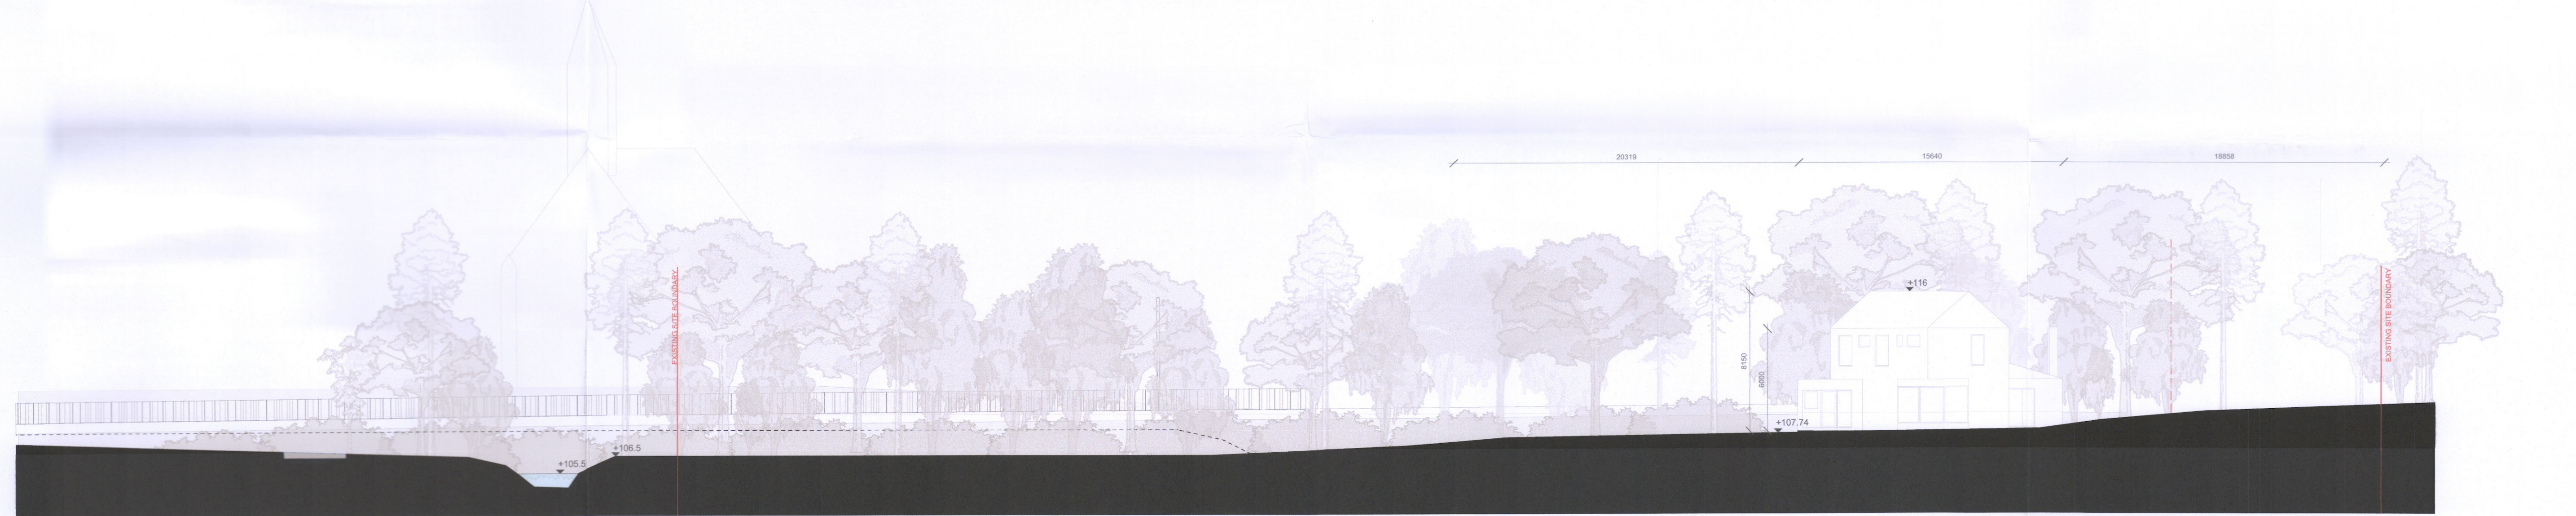

3 EXISTING ELEVATION GG

2003\_P301 1:200



4 EXISTING ELEVATION HH

2003\_P301 1:200

NOTES:

Do not scale off this drawing. Check all dimensions on site.  
 Nelly Architect of all and any discrepancies. Discrepancies to be referred to the Architect for clarification.  
 All drawings to be read in conjunction with Architects specification and all relevant documents.  
 Drawing to be printed in colour and at noted size for clarity.  
 This drawing and its content is copyright to Brock Finucane Ltd.  
 This drawing shall not be copied, reproduced or otherwise used without the written consent of Brock Finucane Ltd.


KEY PLAN:

REVISION:

REV	DATE	NOTE

NOTES:

Indicated Levels (e.g. +107.5) are measured in Metres, Over Datum (Malin Head)  
 All linear dimensions are measured in millimetres

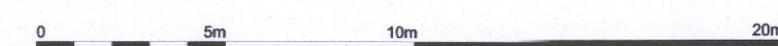

MATERIAL KEY:

- 01 - Render
- 02 - Weathered Timber Cladding
- 03 - Concrete Band
- 04 - Concrete Canopy
- 05 - Sedum Roof

BROCK FINUCANE ARCHITECTS

28 LOWER RABBIT STREET WWW.BROCKFINUCANE.COM  
 DUBLIN 2, D02 NX 43 INFO@BROCKFINUCANE.COM  
 IRELAND +353 1 5108735

PROJECT LYNBROOK, DUBLIN DATE OCT 22

DRAWING EXISTING ELEVATIONS DRAWN PF

STAGE PLANNING CHECK RF

CLIENT NICOLA LYNCH, BRAN DUNNE & CARA LYNCH, RICHARD OFFARWELL

DWG. NO. 2003\_P301 REV. SCALE 1:200