



Note:
Do not dimension from this drawing.
All dimensions to be checked prior to construction.
Manufacturer to complete product specific drawings for M&S
approve prior to construction.

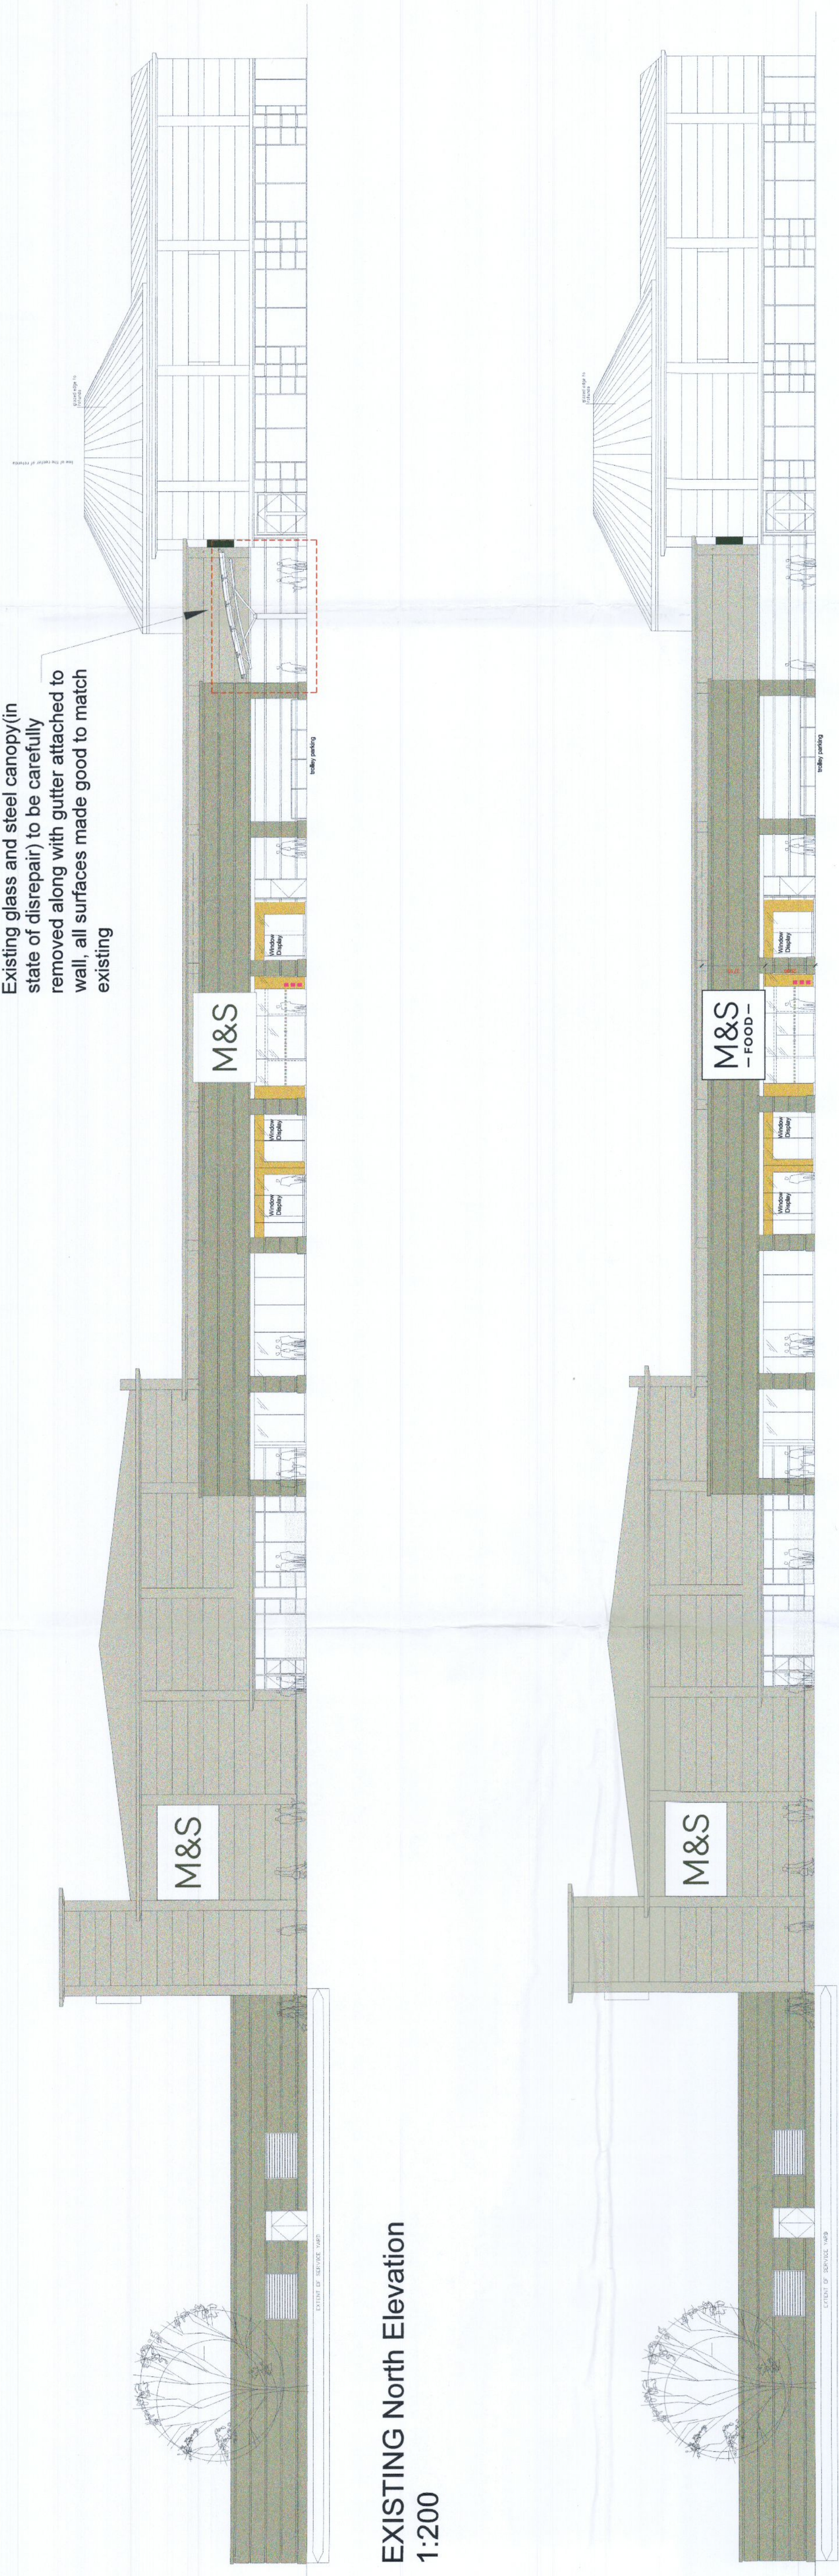


EXISTING North Elevation
1:200

PROPOSED North Elevation
1:200

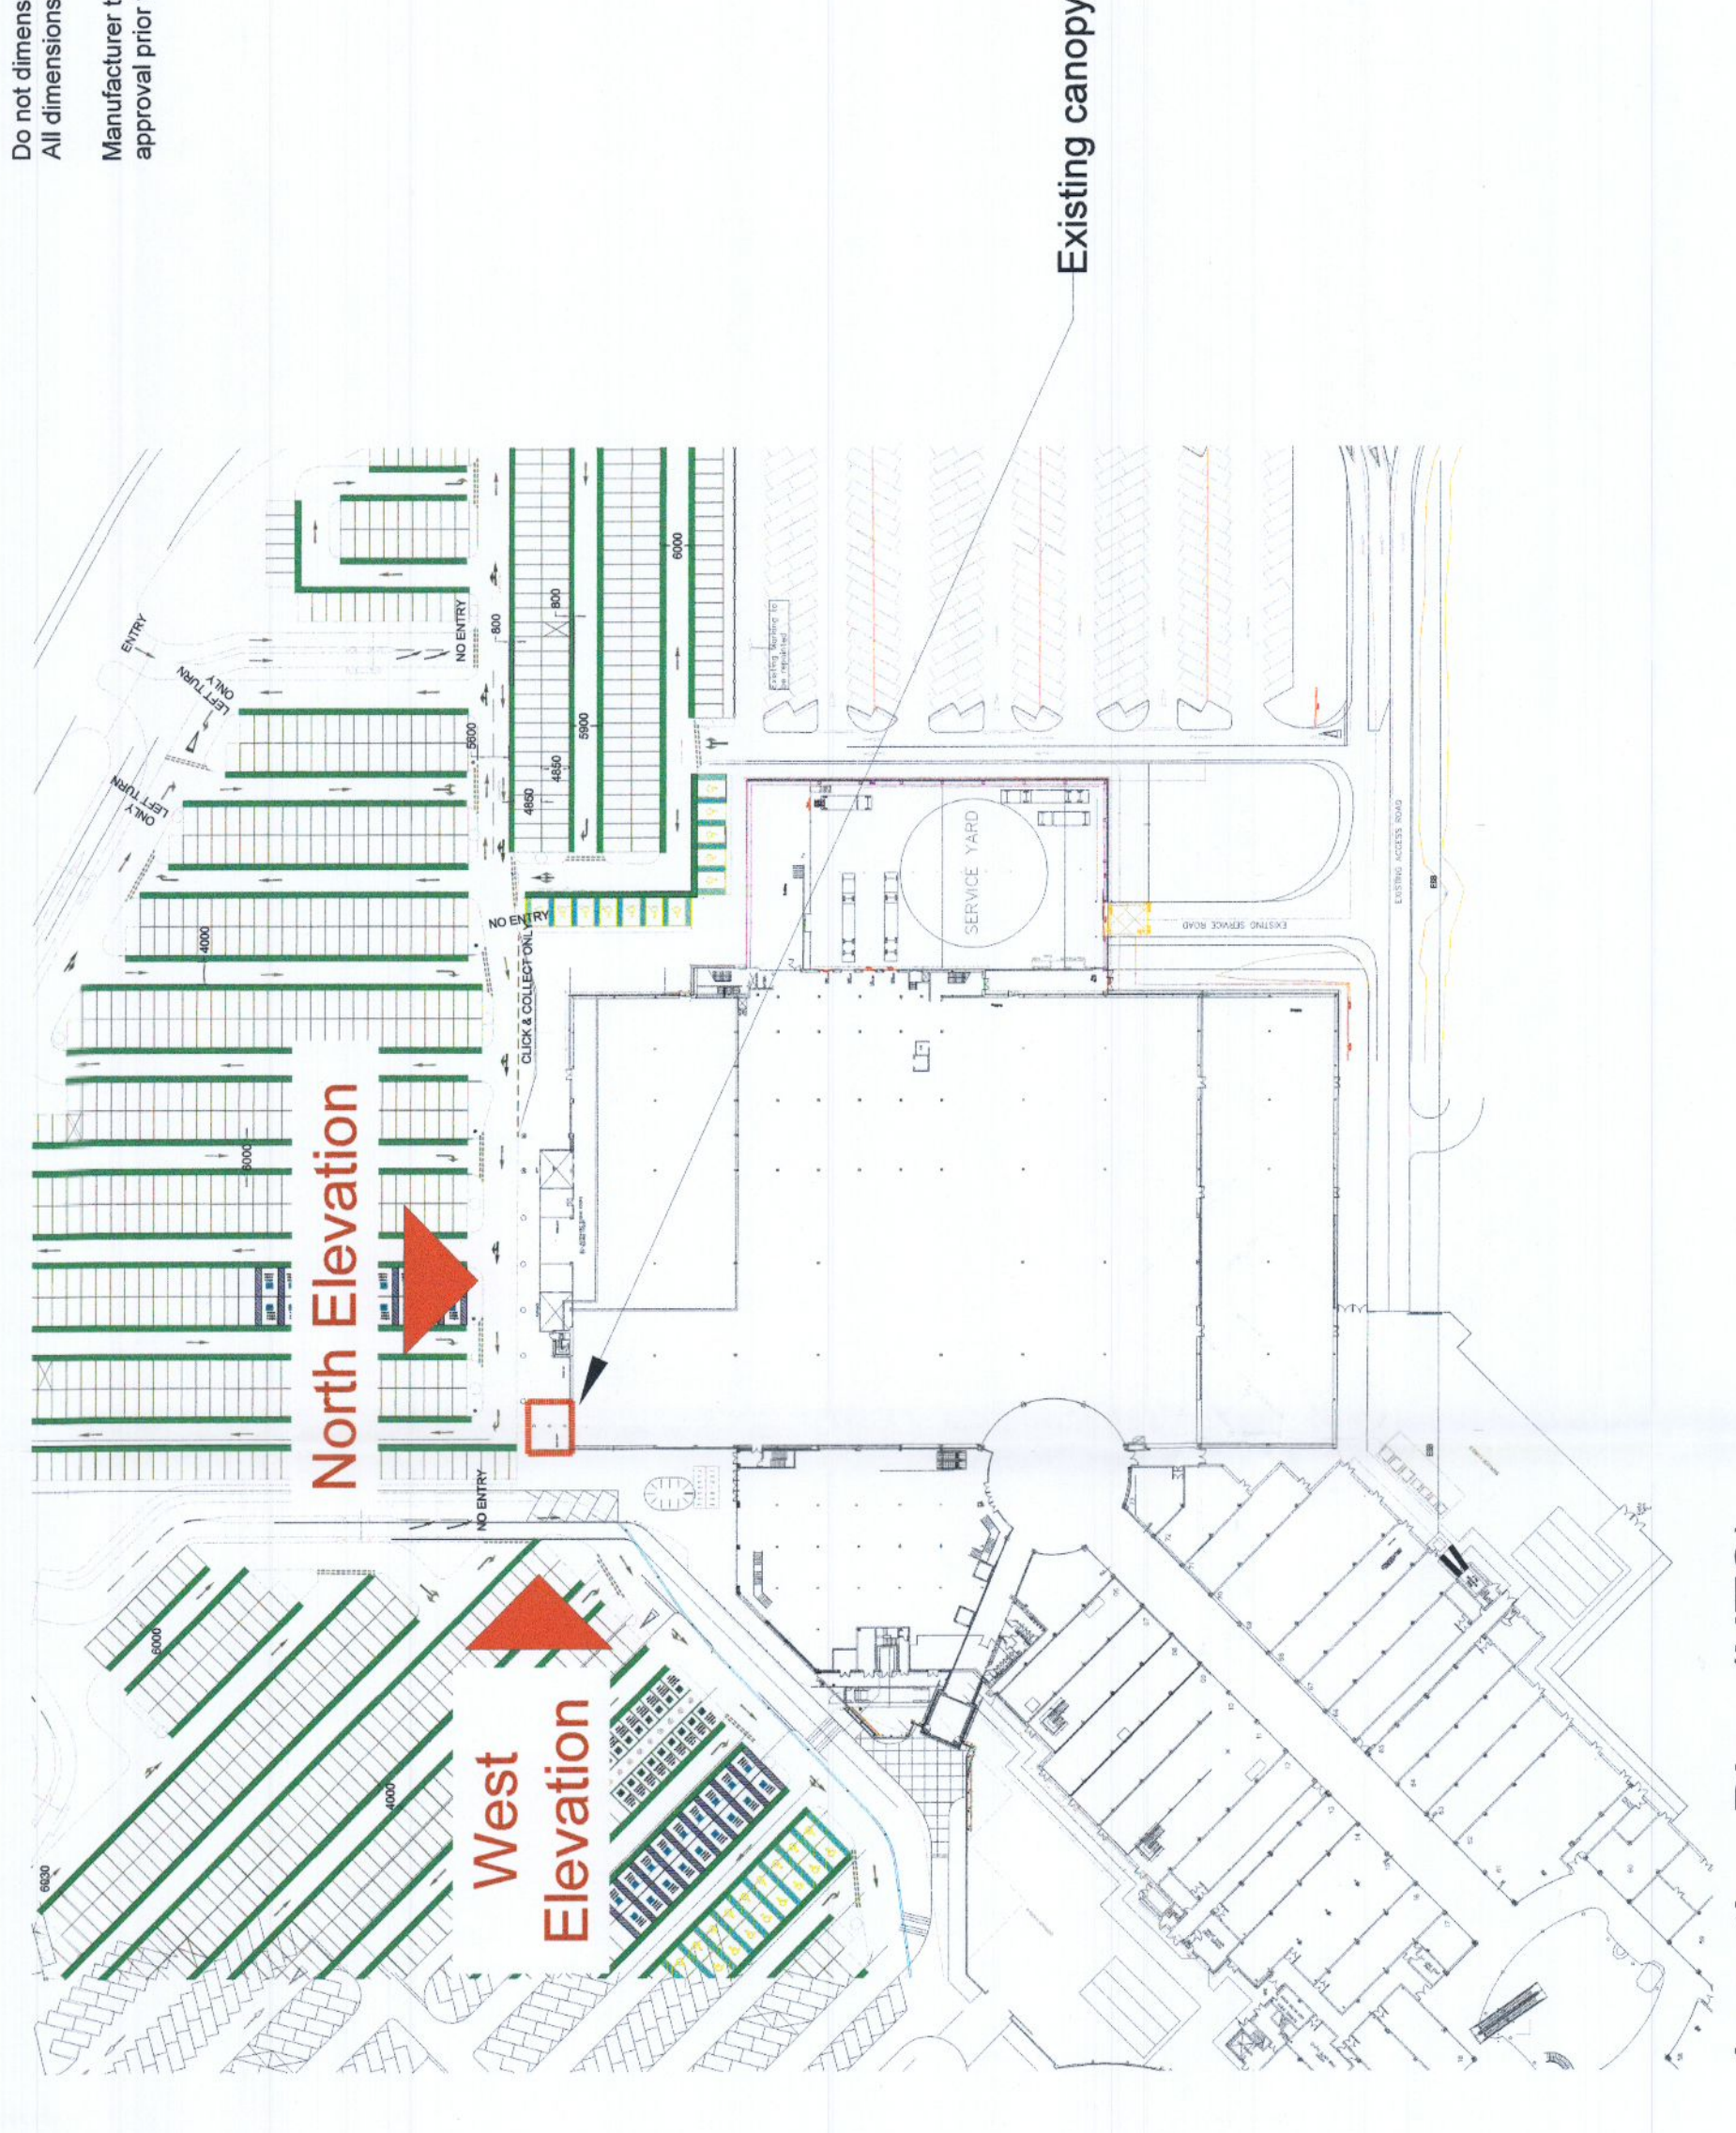

Location Plan (NTS)

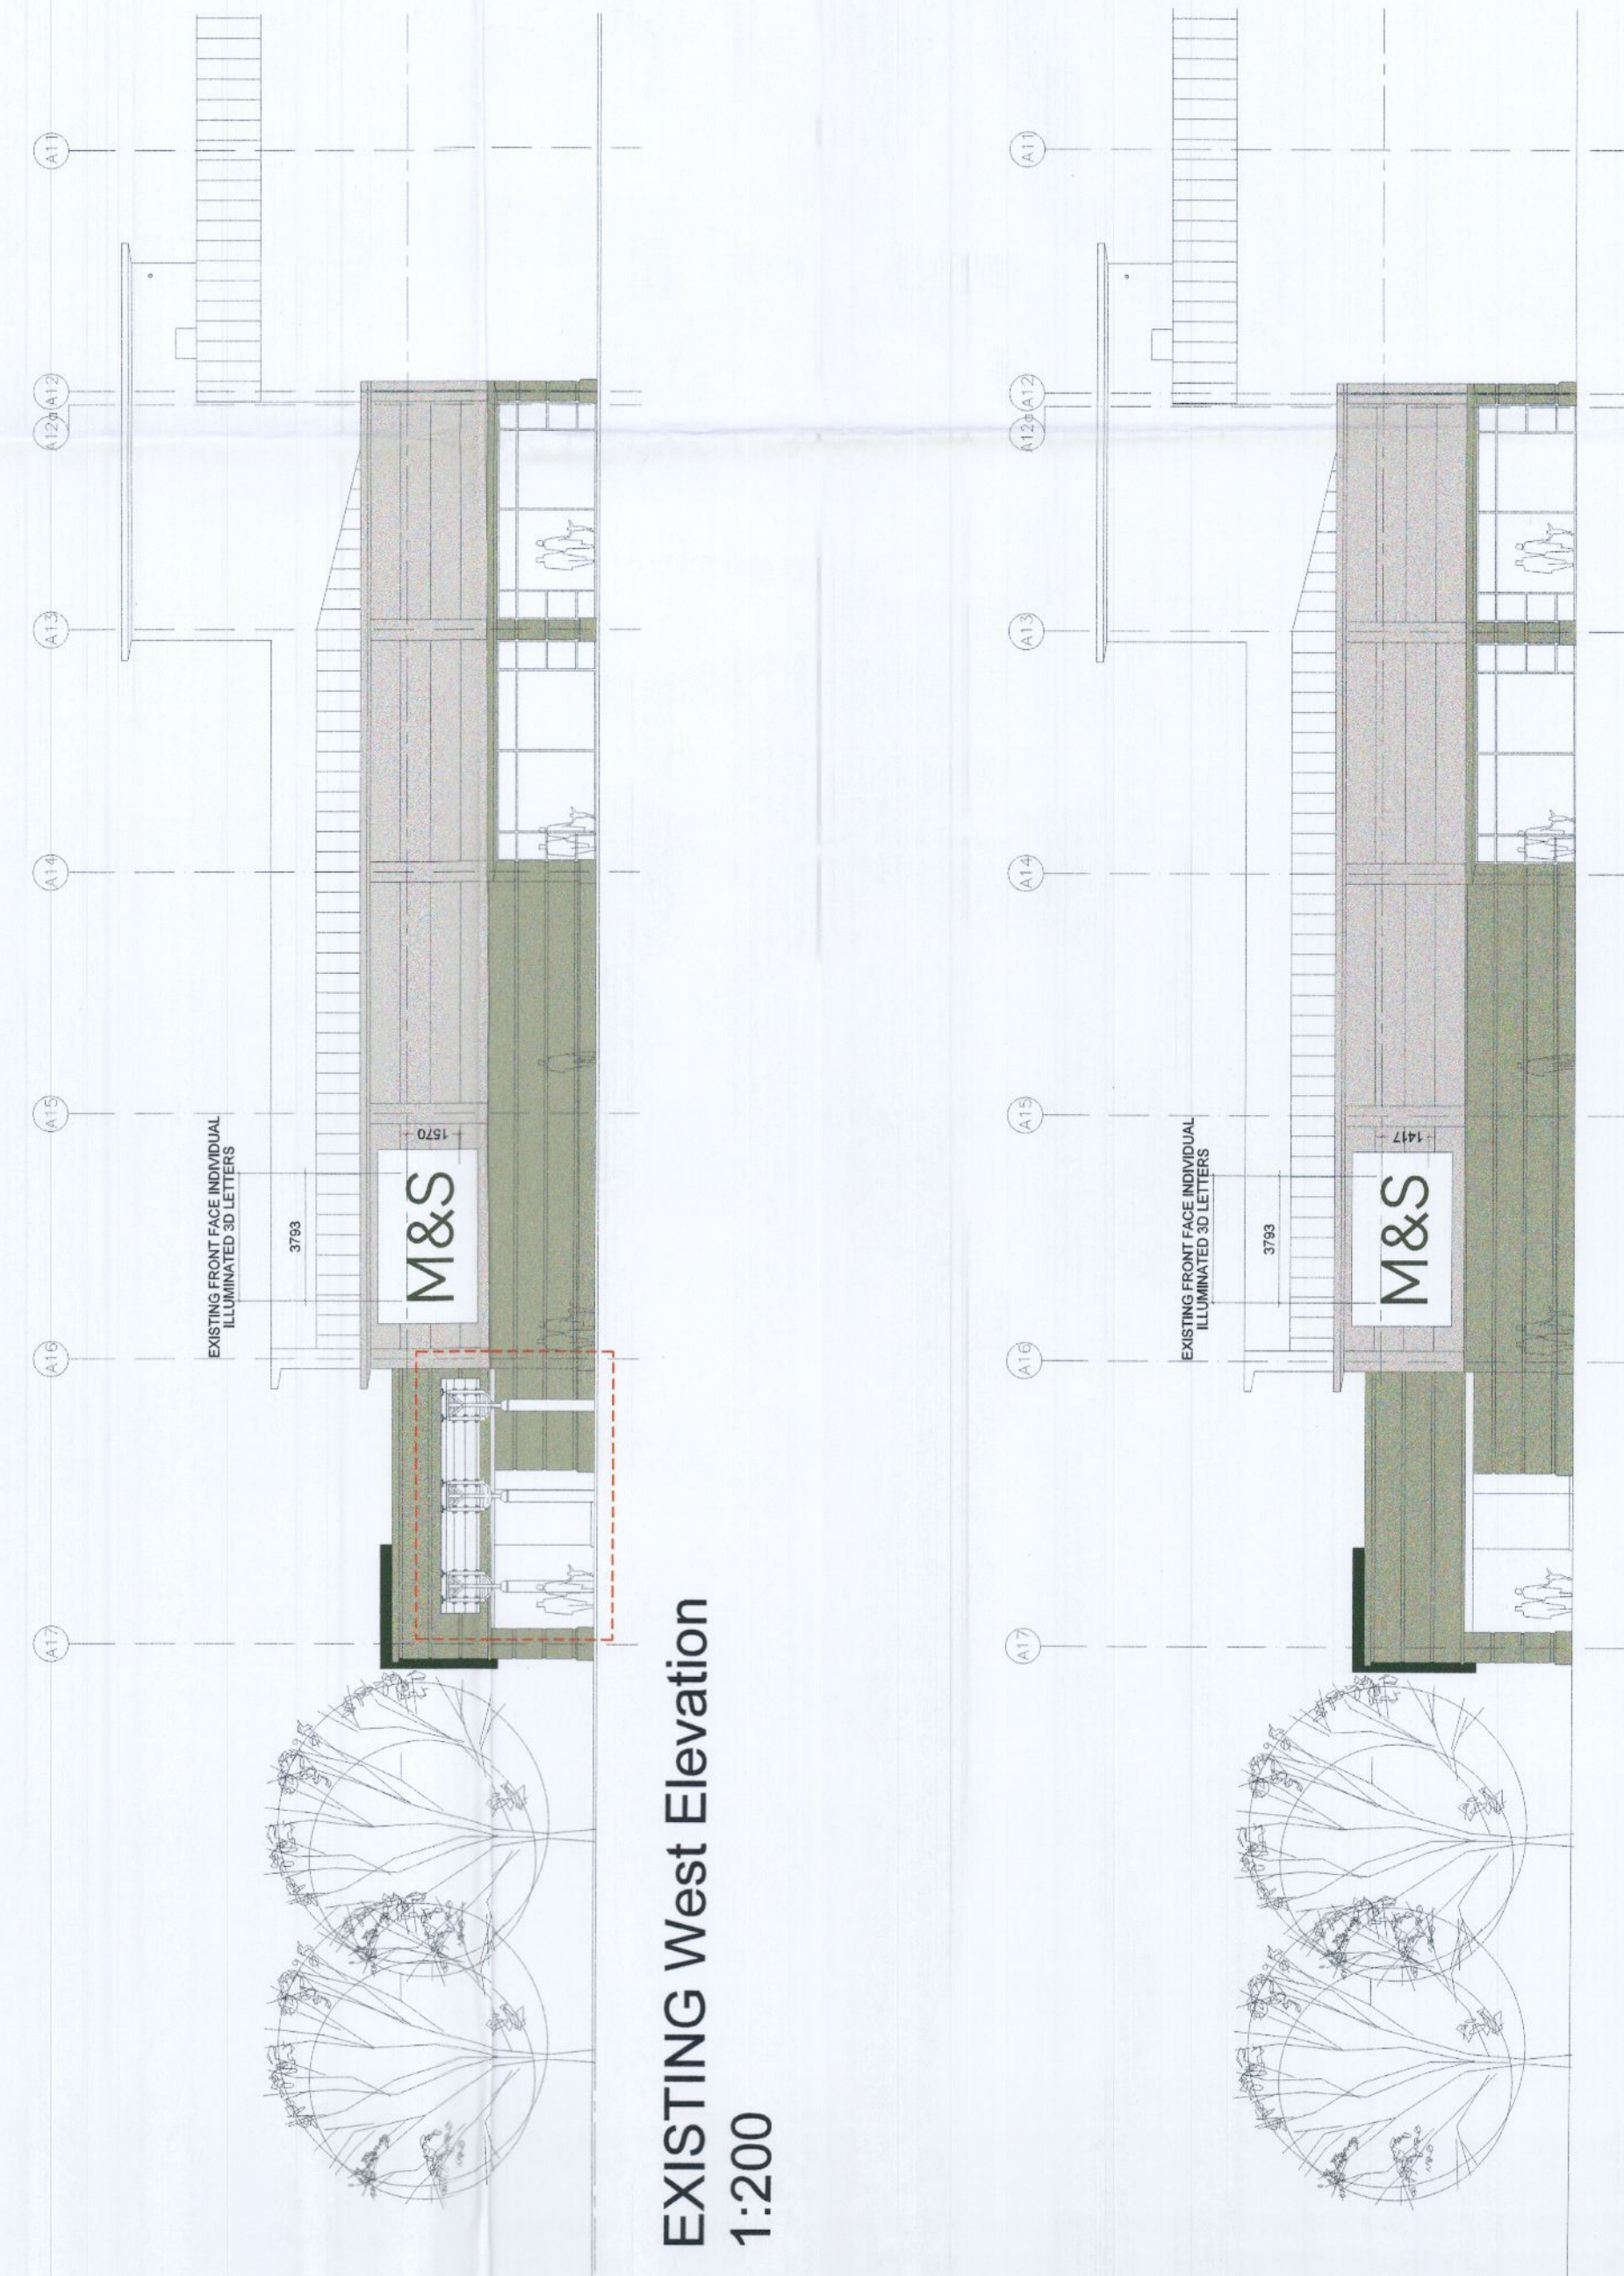


EXISTING West Elevation
1:200

PROPOSED West Elevation
1:200




Existing Canopy

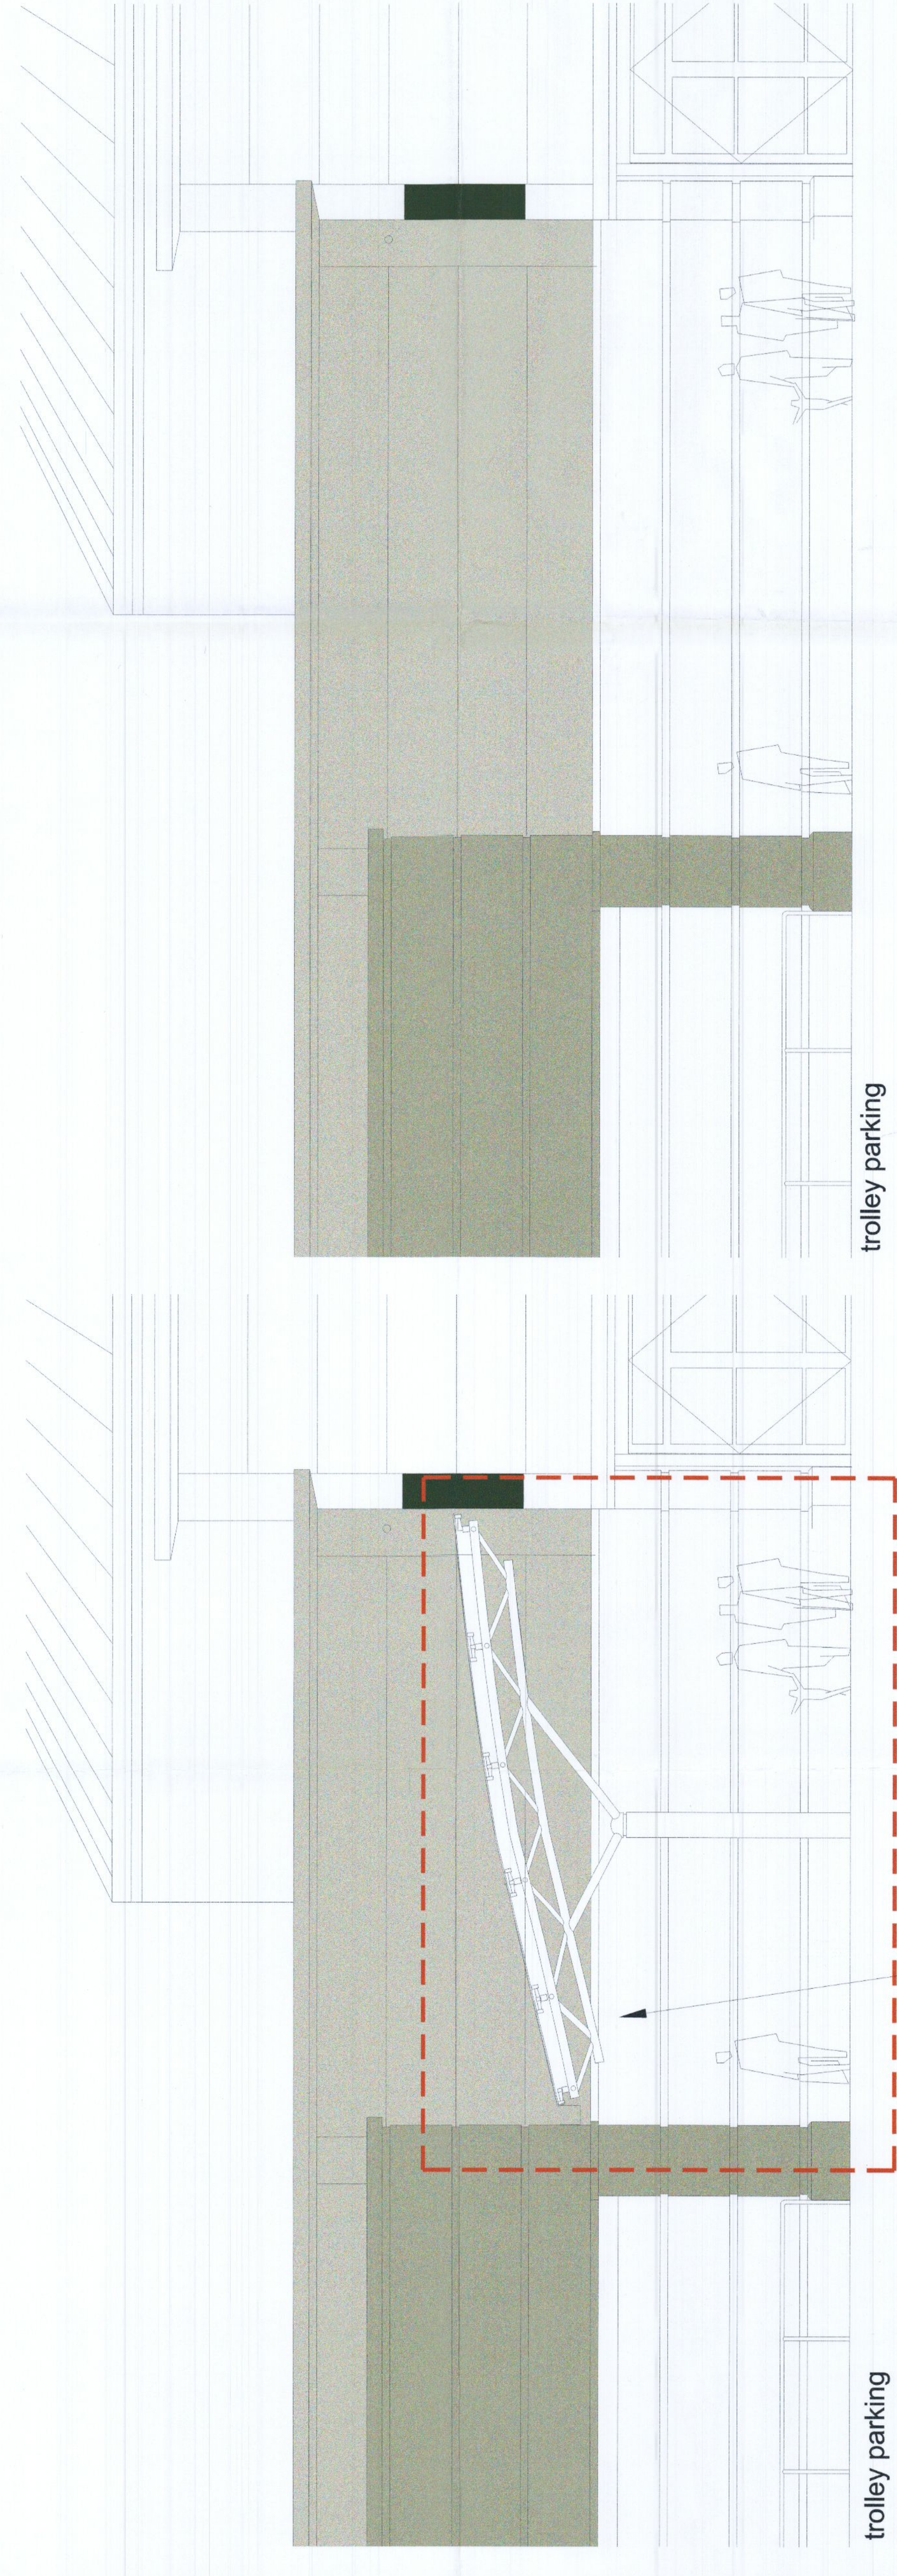


EXISTING Part North Elevation
1:50

PROPOSED Part North Elevation
1:50

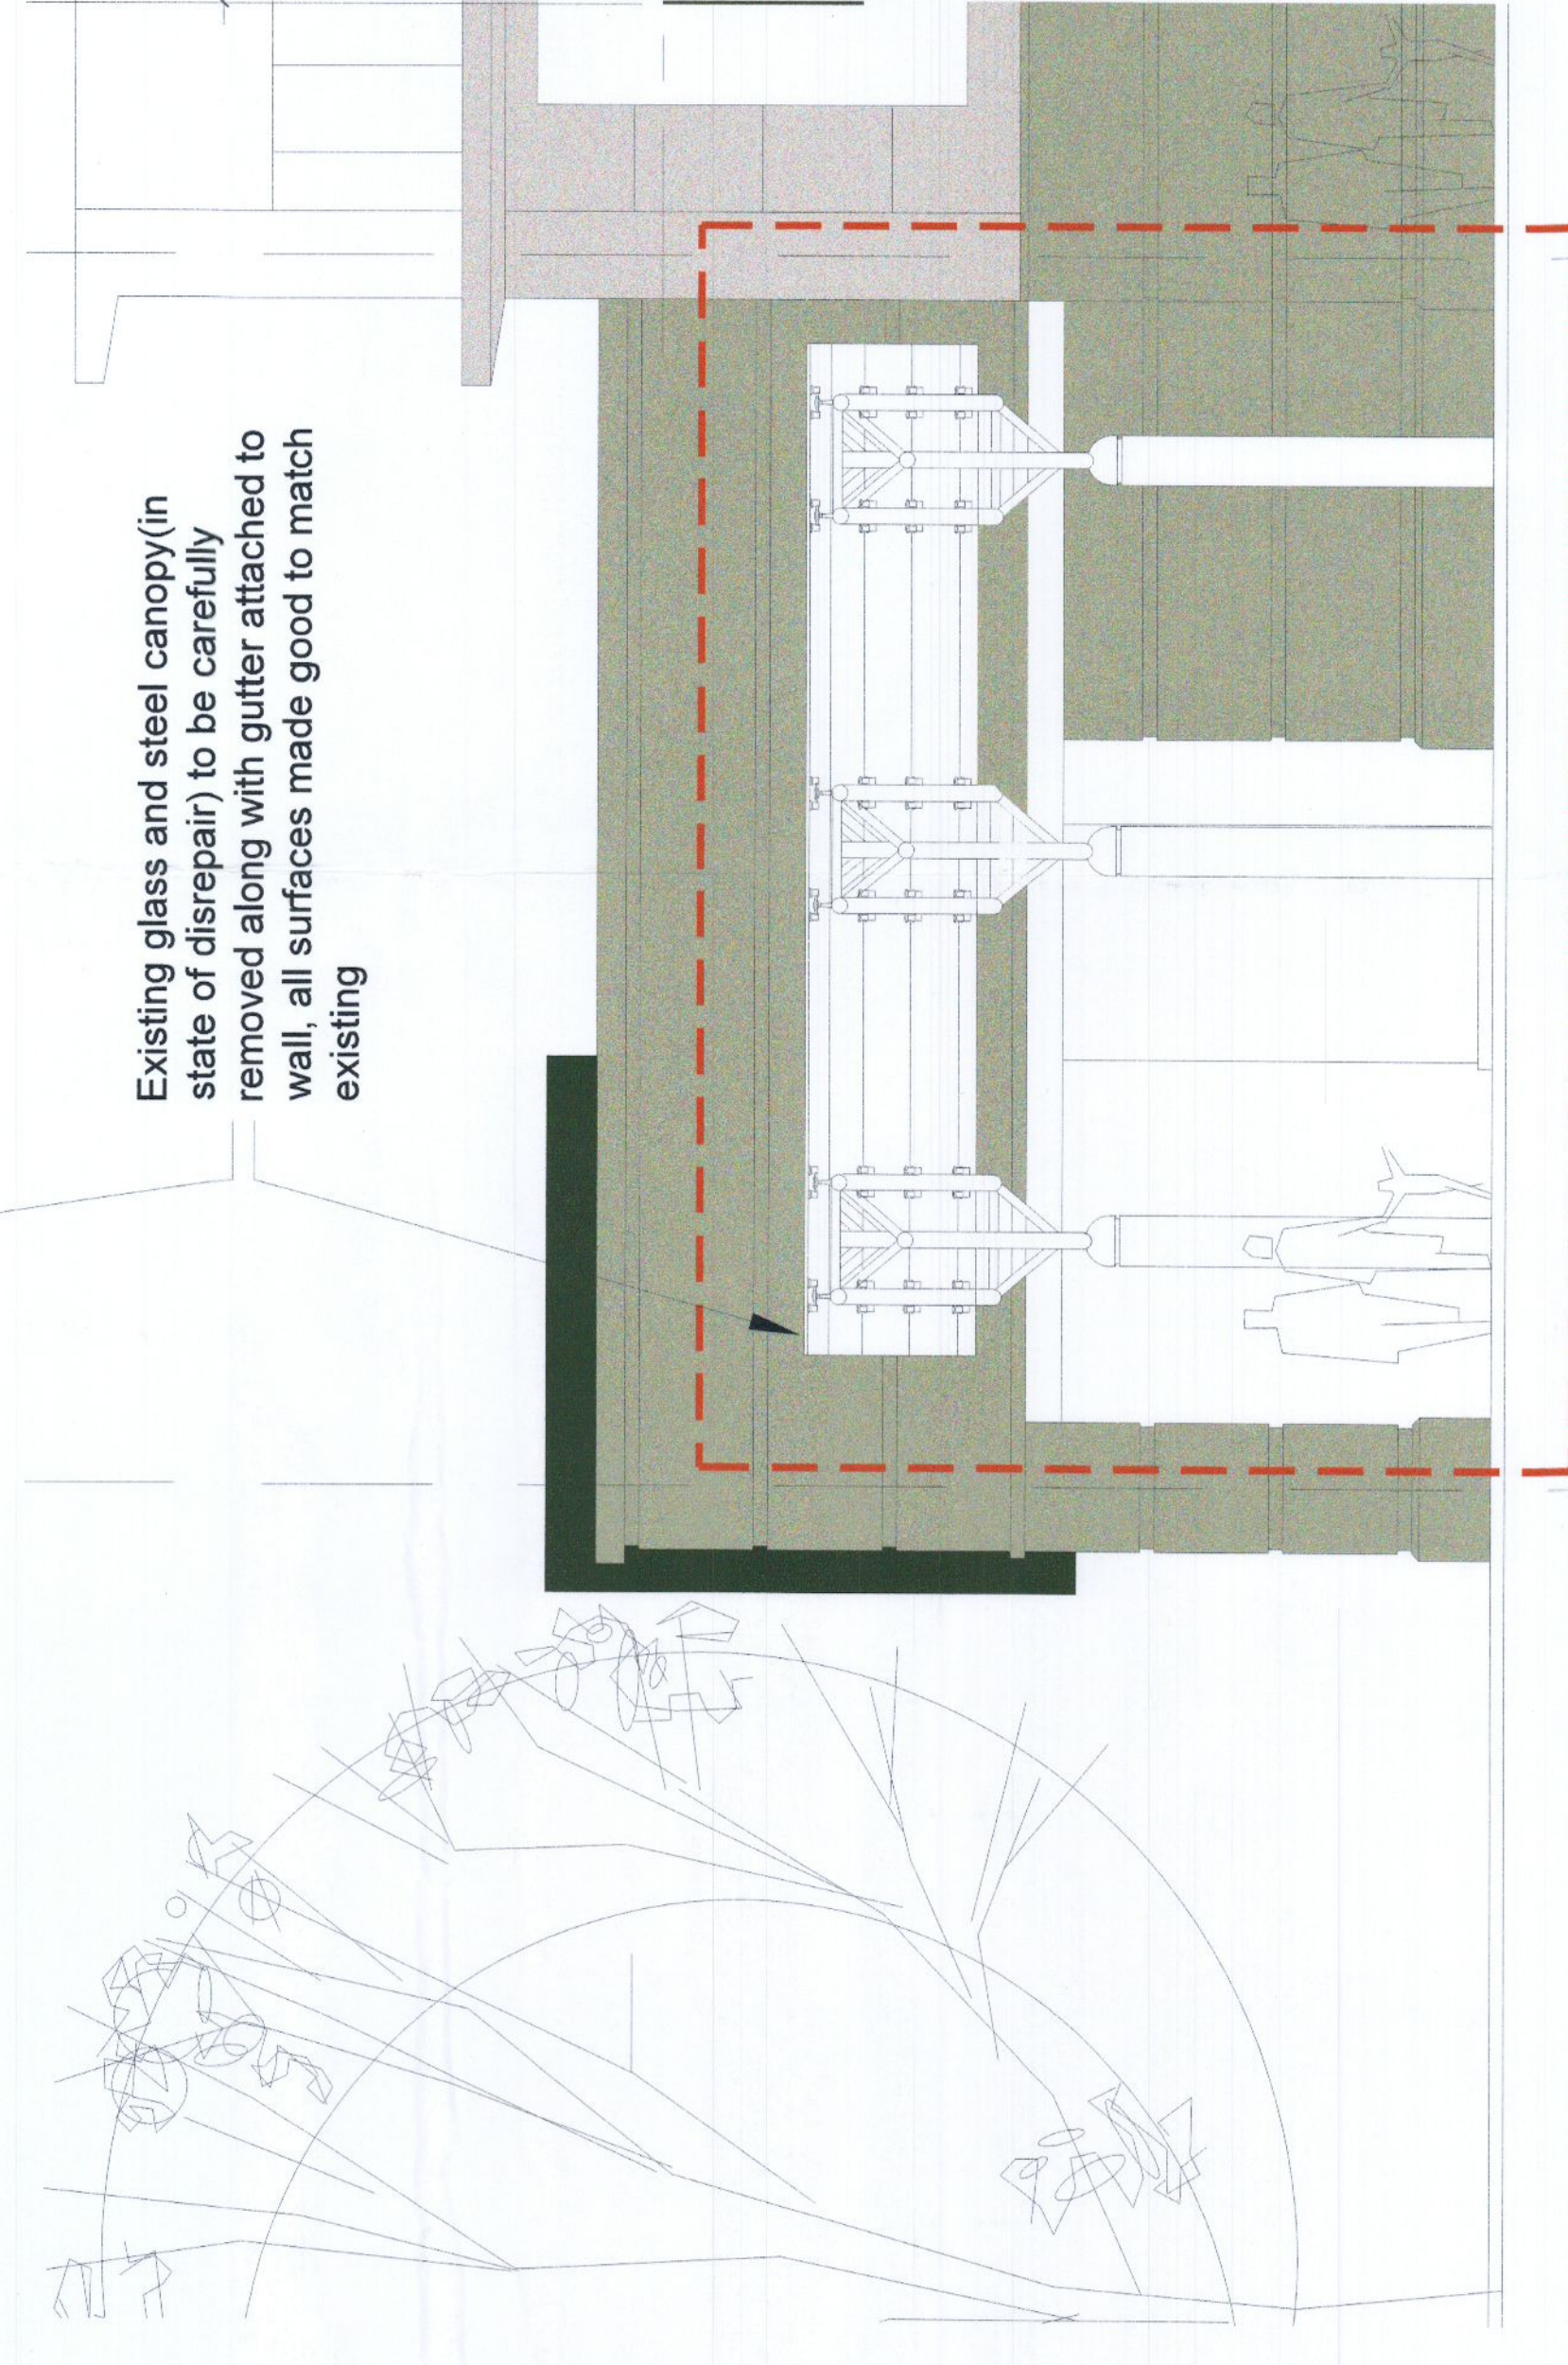

EXISTING Part West Elevation
1:50

PROPOSED Part West Elevation
1:50

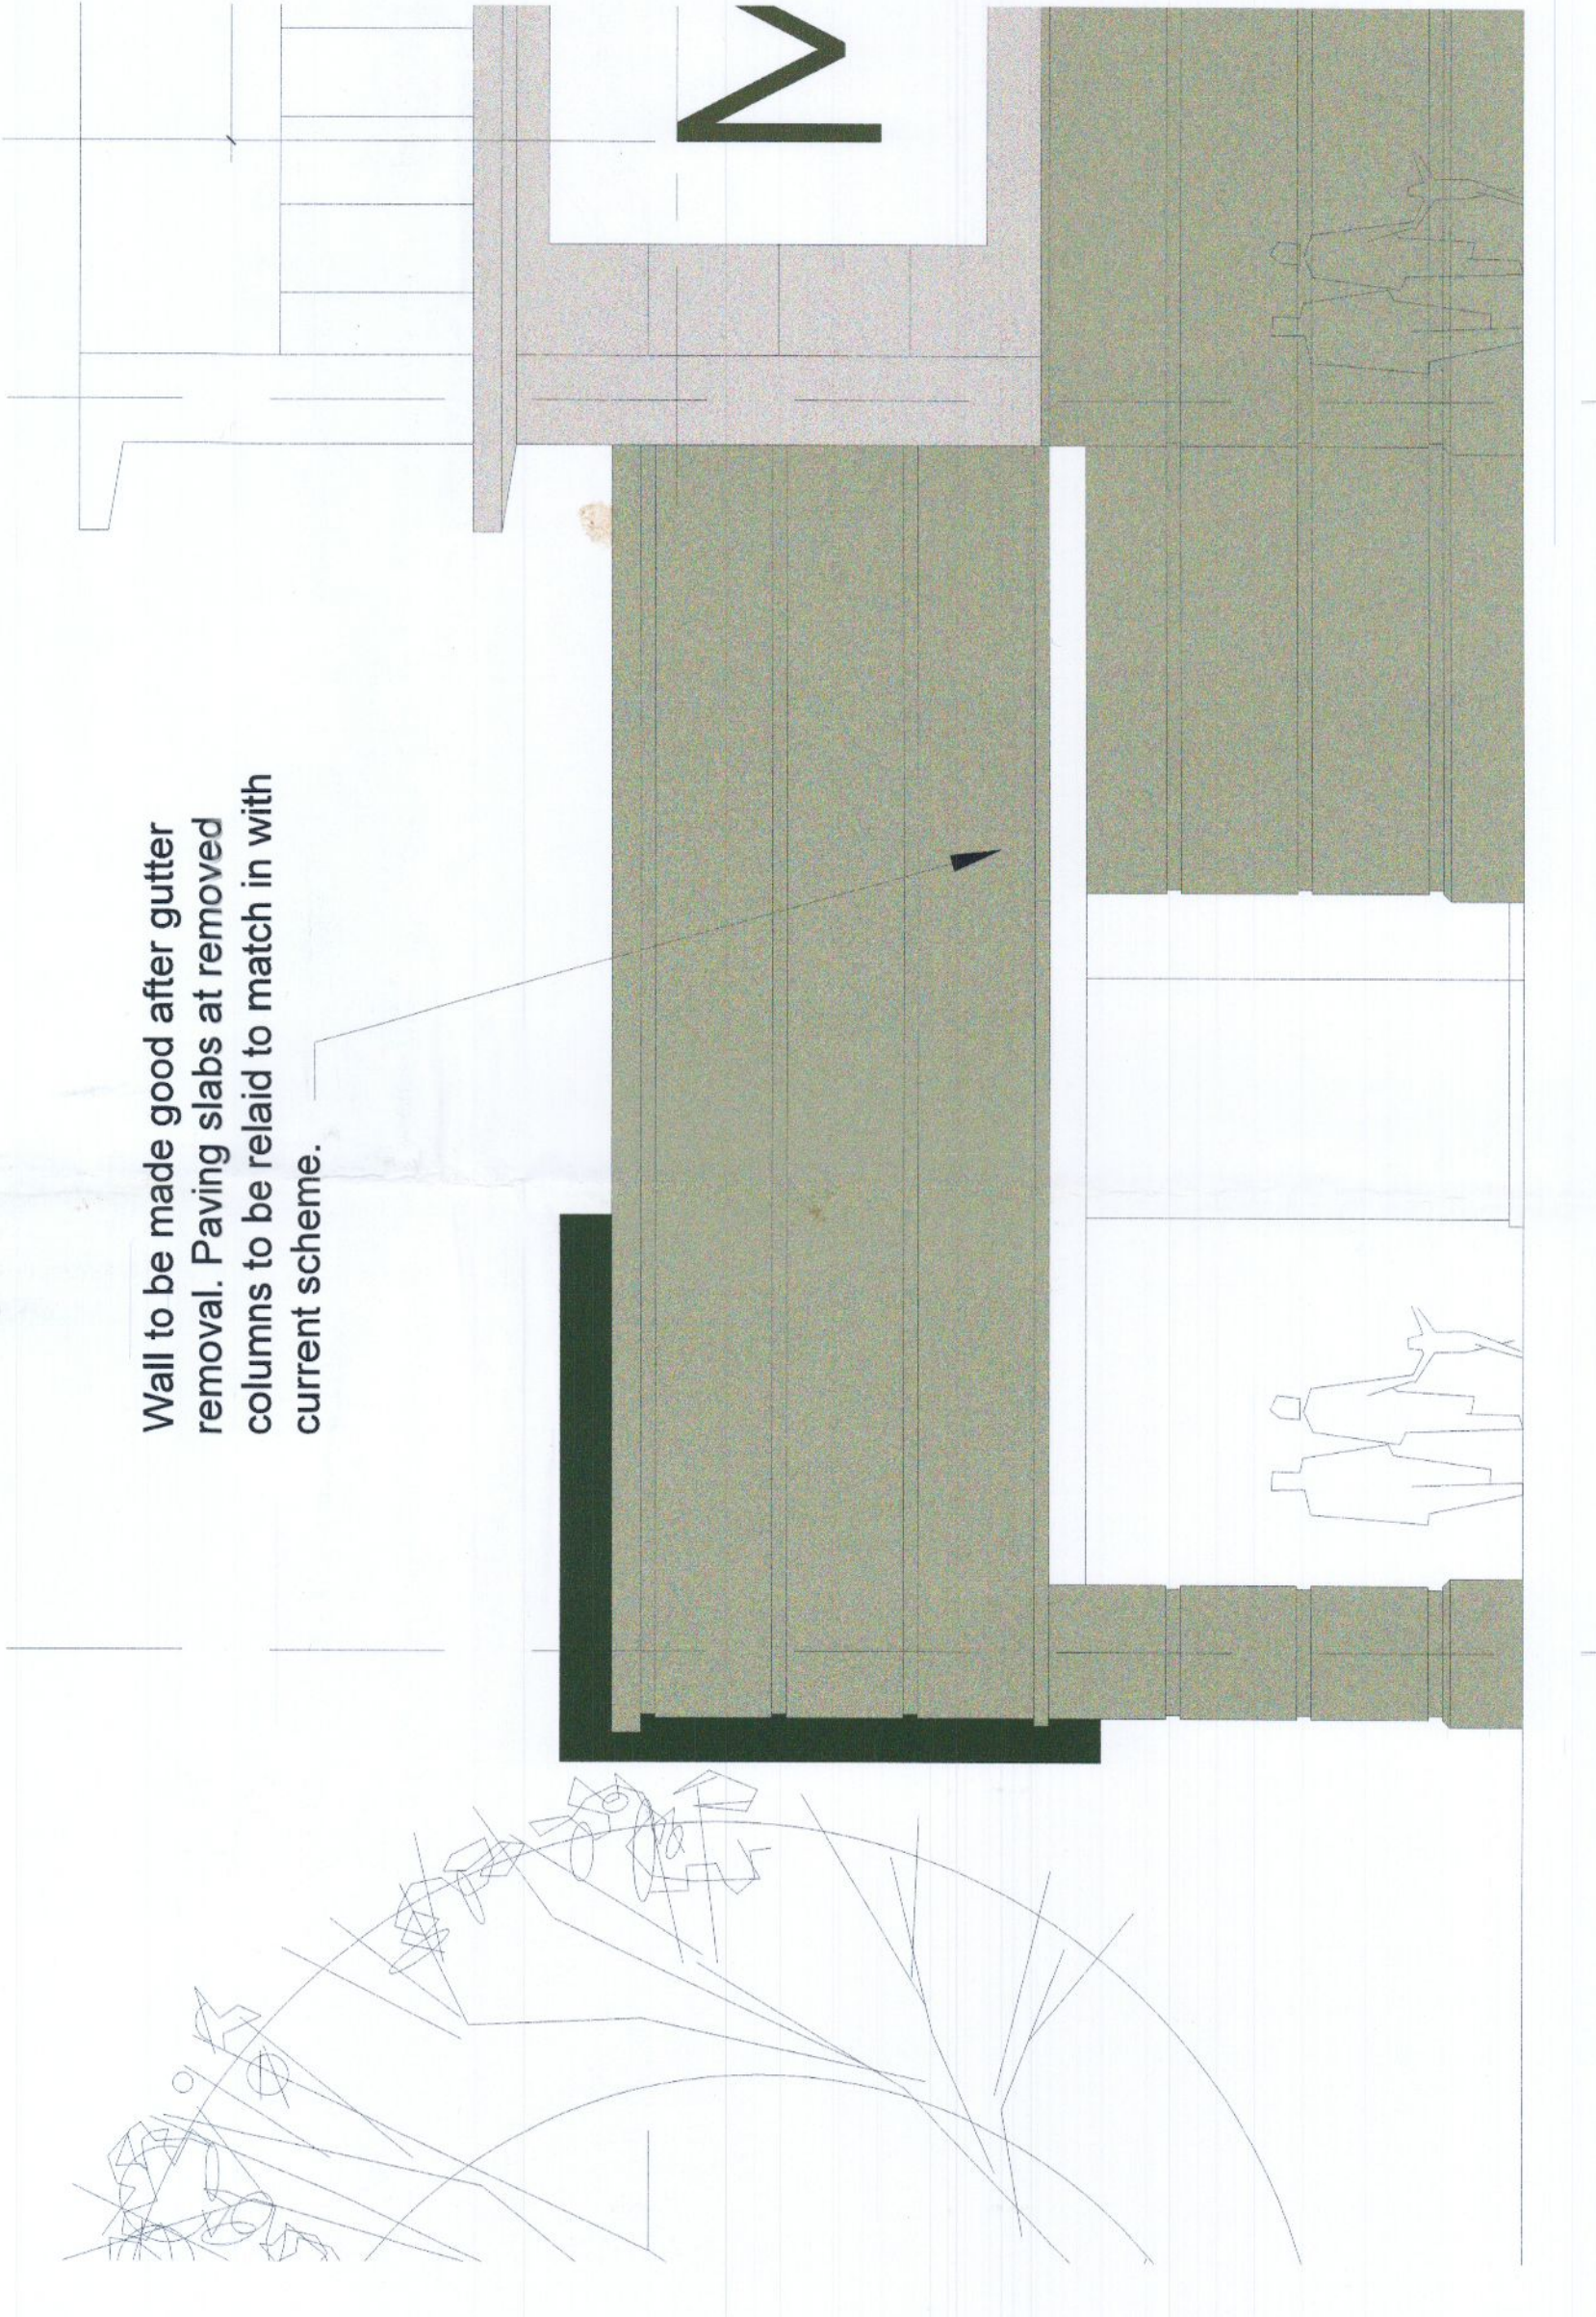

Wall to be made good after gutter removal. Paving slabs at removed columns to be relaid to match in with current scheme.