


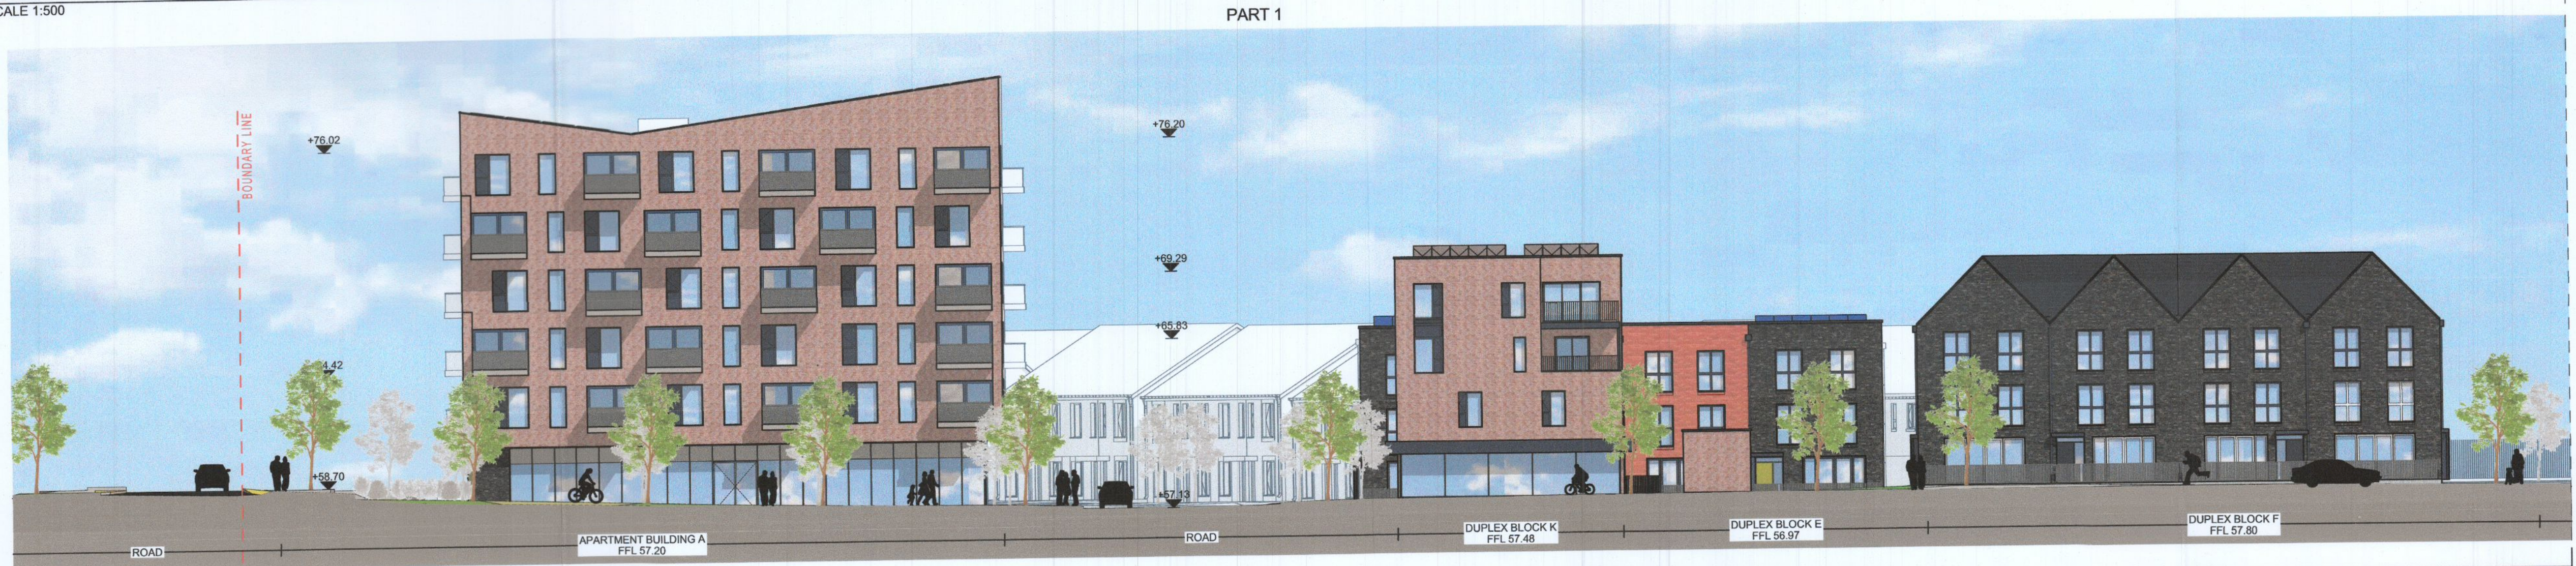

**A Section**  
SCALE 1:500




**A Section**  
SCALE 1:200



**A Section**  
SCALE 1:200



**B Section**  
SCALE 1:200

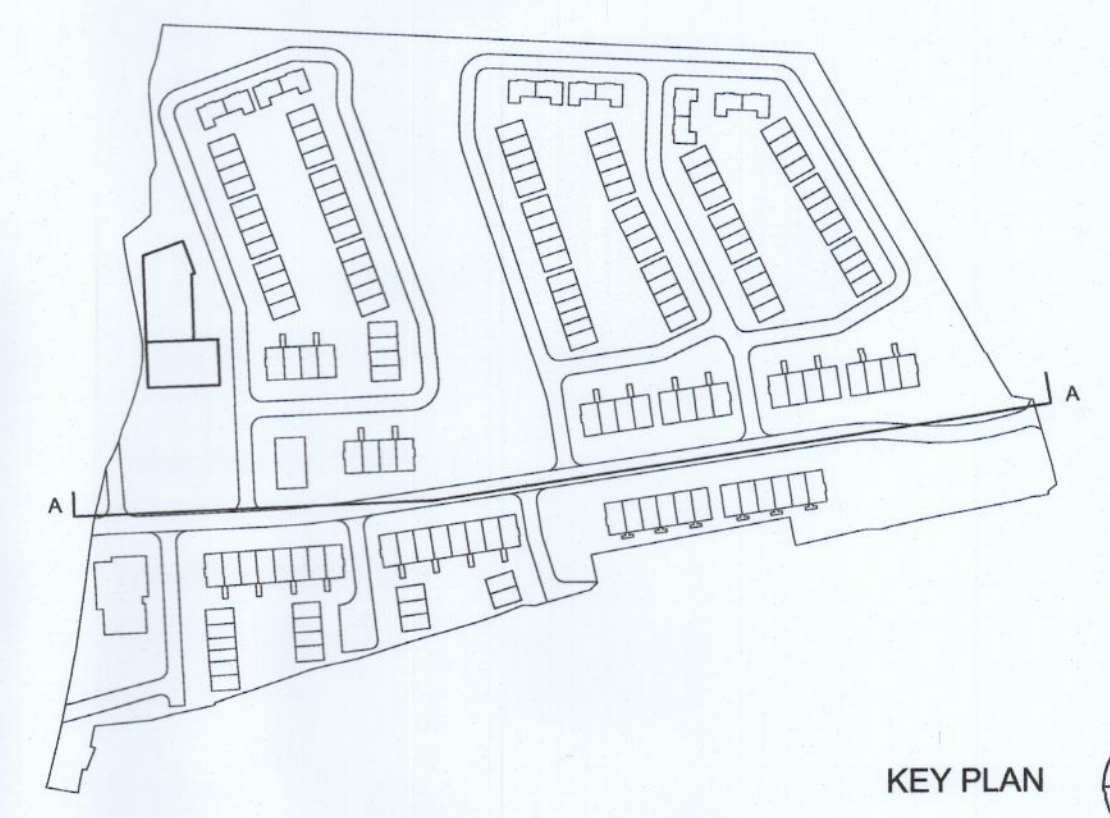

KEY PLAN

	<b>Planning Application</b> - Additional Information	
	DAVEY + SMITH ARCHITECTS Unit 13, THE SEAPORT BUILDING, 44-45 CLONTARF ROAD, CLONTARF, DUBLIN 3   Ph: 01 2447638   EMAIL: info@davey-smith.com   WEB: www.davey-smith.com	Scale: 1:200, 1:500 Job No: 2004 Project: Clonburris, K1 Date: 11/24/2022 Status: Planning Drawing Name: Site Section A Revisions:

THIS DRAWING TO BE READ IN CONNECTION WITH RELEVANT CONSULTANTS DRAWINGS - NOTIFY ARCHITECTS OF ANY DISCREPANCIES - CHECK DIMENSIONS ON SITE - USE FIGURE DIMENSIONS ONLY - COPYRIGHT RESERVED FOR DAVEY + SMITH ARCHITECTS LTD.