


A. Urban Plaza Detail

Scale (1:100)

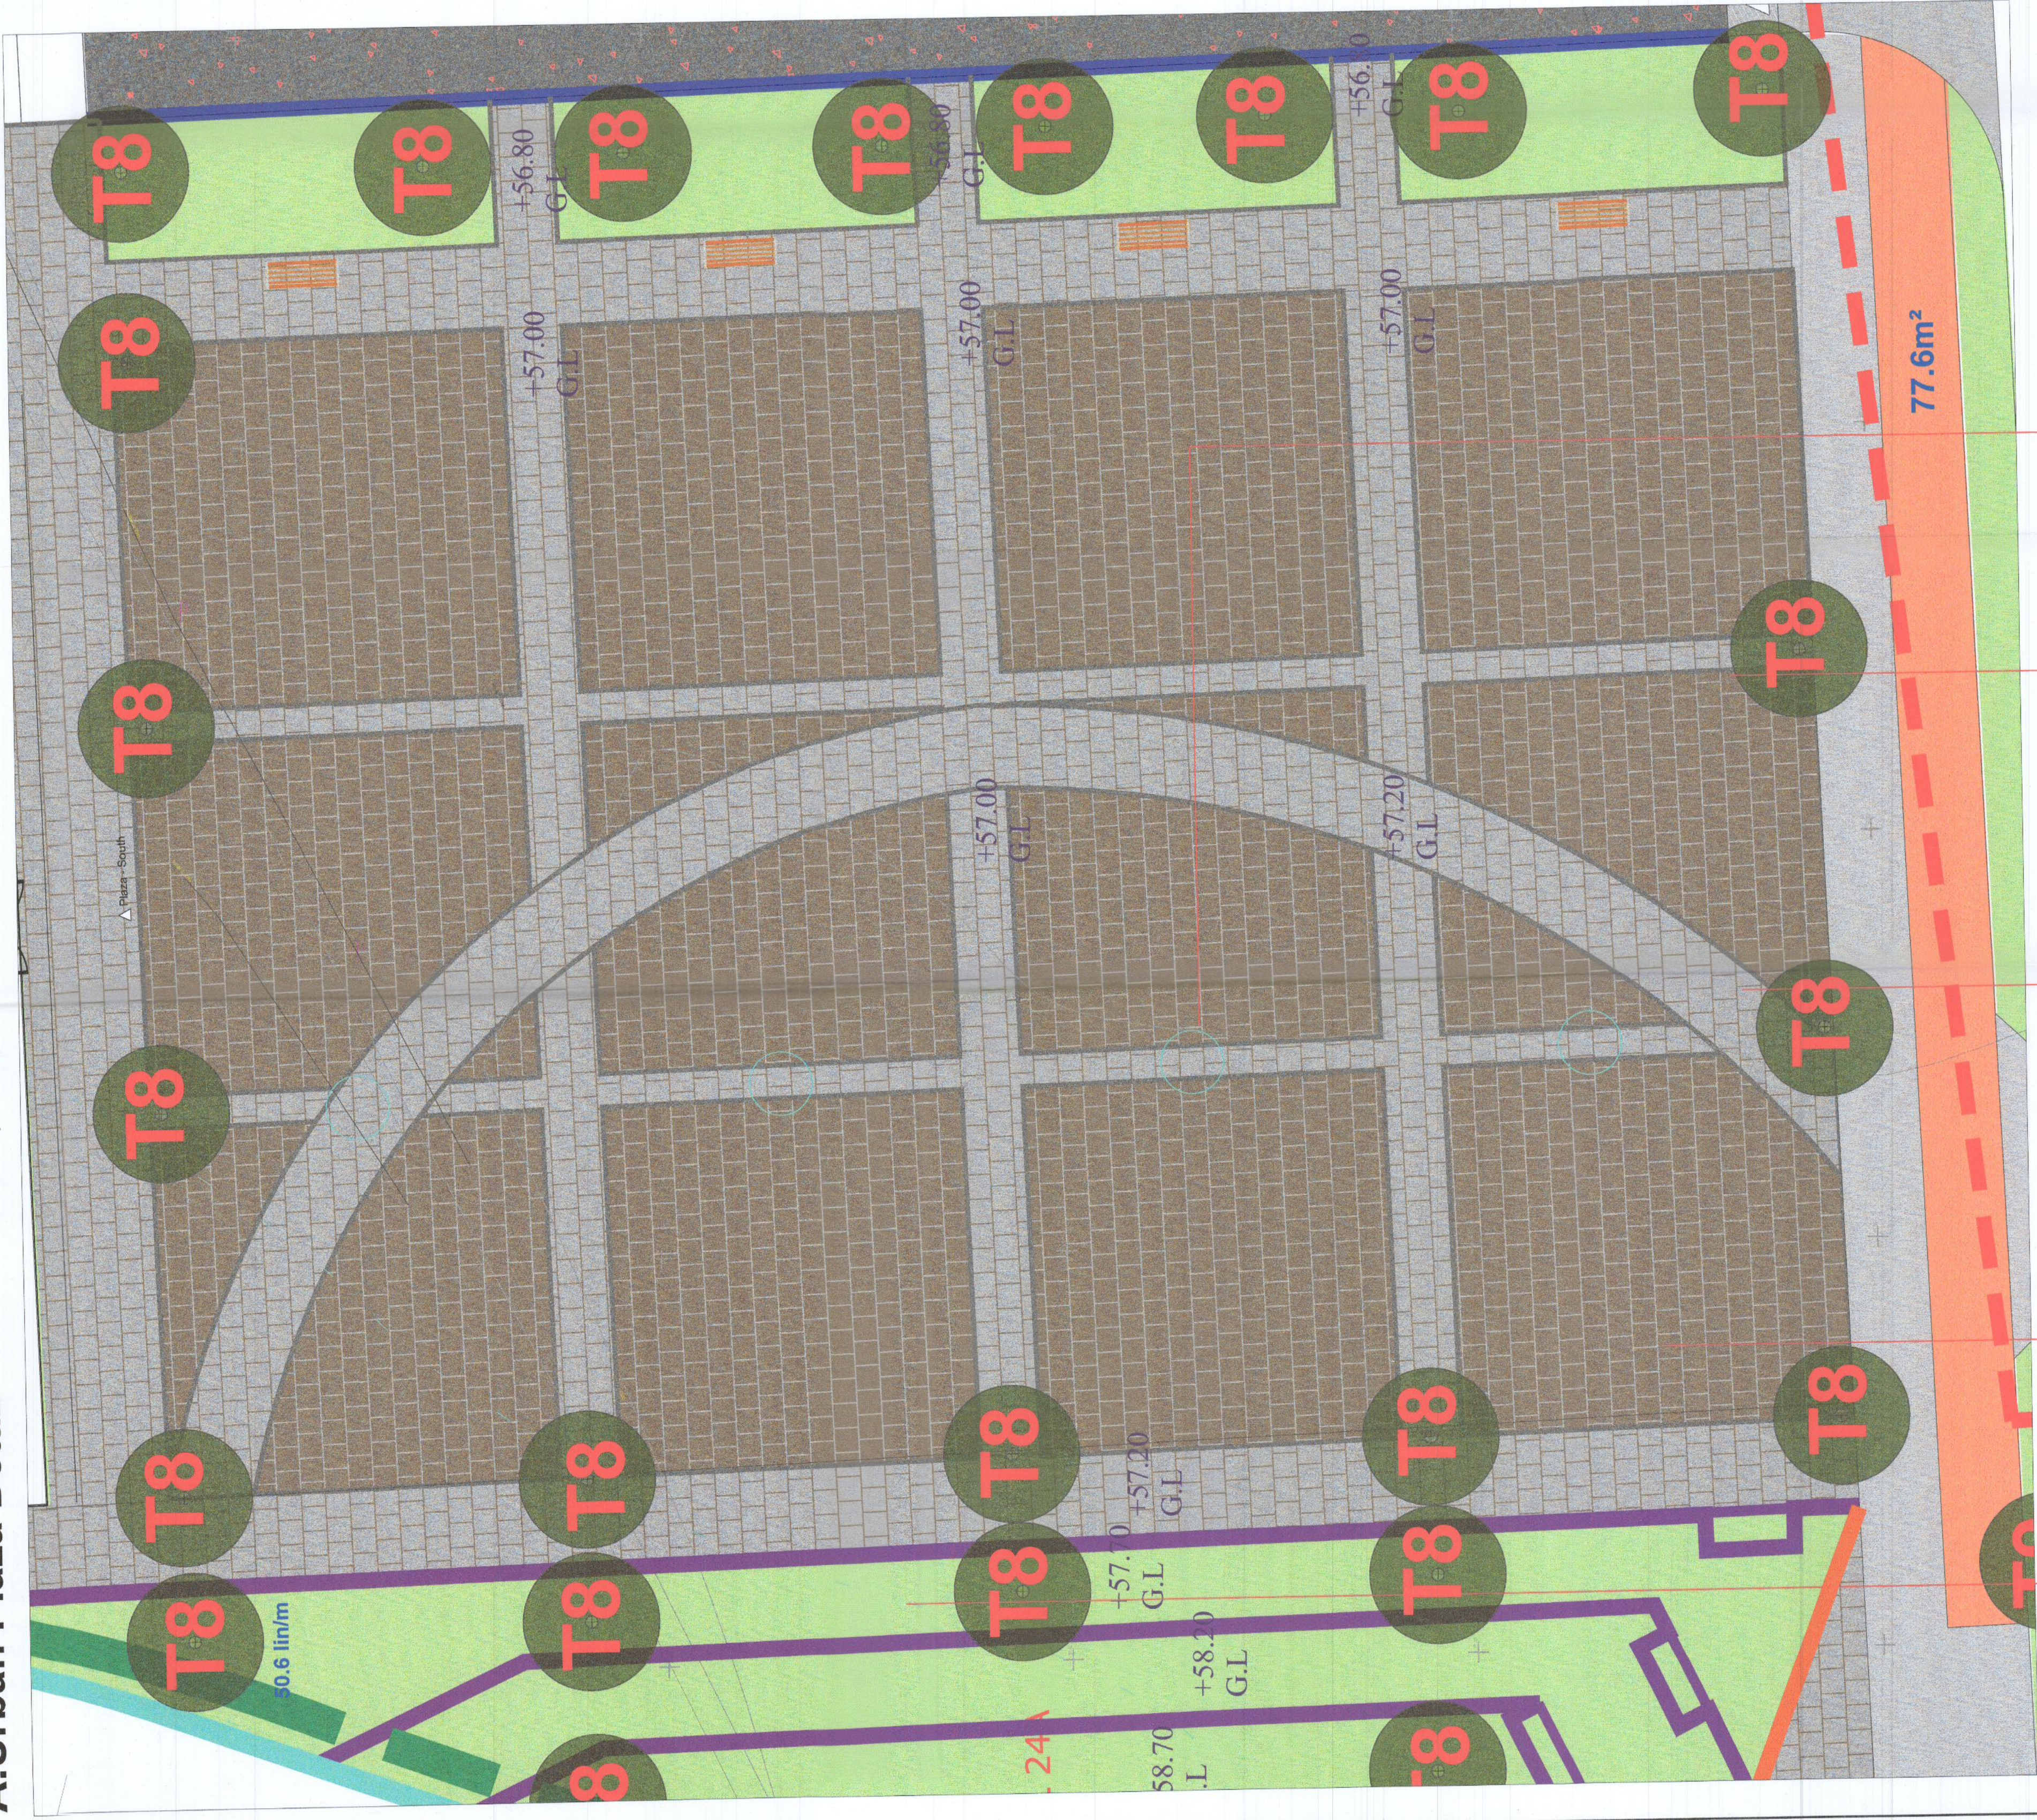

Concrete Wall

Location of Steel Signage

Suggest Art Piece Location

Suggest Light Standard Location



B. Central Open Space Detail

Scale (1:200)



Bulb Planting

Existing Hedge retained
New Native hedge implemented where necessary

C. Grass Mounding & Attenuation Basin Detail

Scale (1:200)



Bulb Planting

Wildflower Planting

Wayleave (no tree planting)

Attenuation tank

Wildflower Meadow Planting

Lighting Column

Natural Play Area with Grass Mounding

Existing Hedge to be retained

Grass Mounding

Location of Steel Signage

Attenuation Pond

REV.	DATE	BY	CHECKED	DESCRIPTION

Project Title: Clonburris SQZ at Dublin 22
 Client: Kelland Homes
 Drawing Title: Landscape Detail Plan
 Job No.: 1577
 Date: 12/11/2020
 Scale: Various
 Draw No: 04- DP

Ronan MacDiarmada & Associates Ltd.
 Landscape Architects and Consultants.
 5 Trosperhill, Rathcoole, Co. Dublin
 tel: +353 1 412 4478
 fax: +353 1 401 5748
 email: ron@macdiarma.com
 The Drawing is Copyright