



C. Planting Area 3

Scale (1:150)

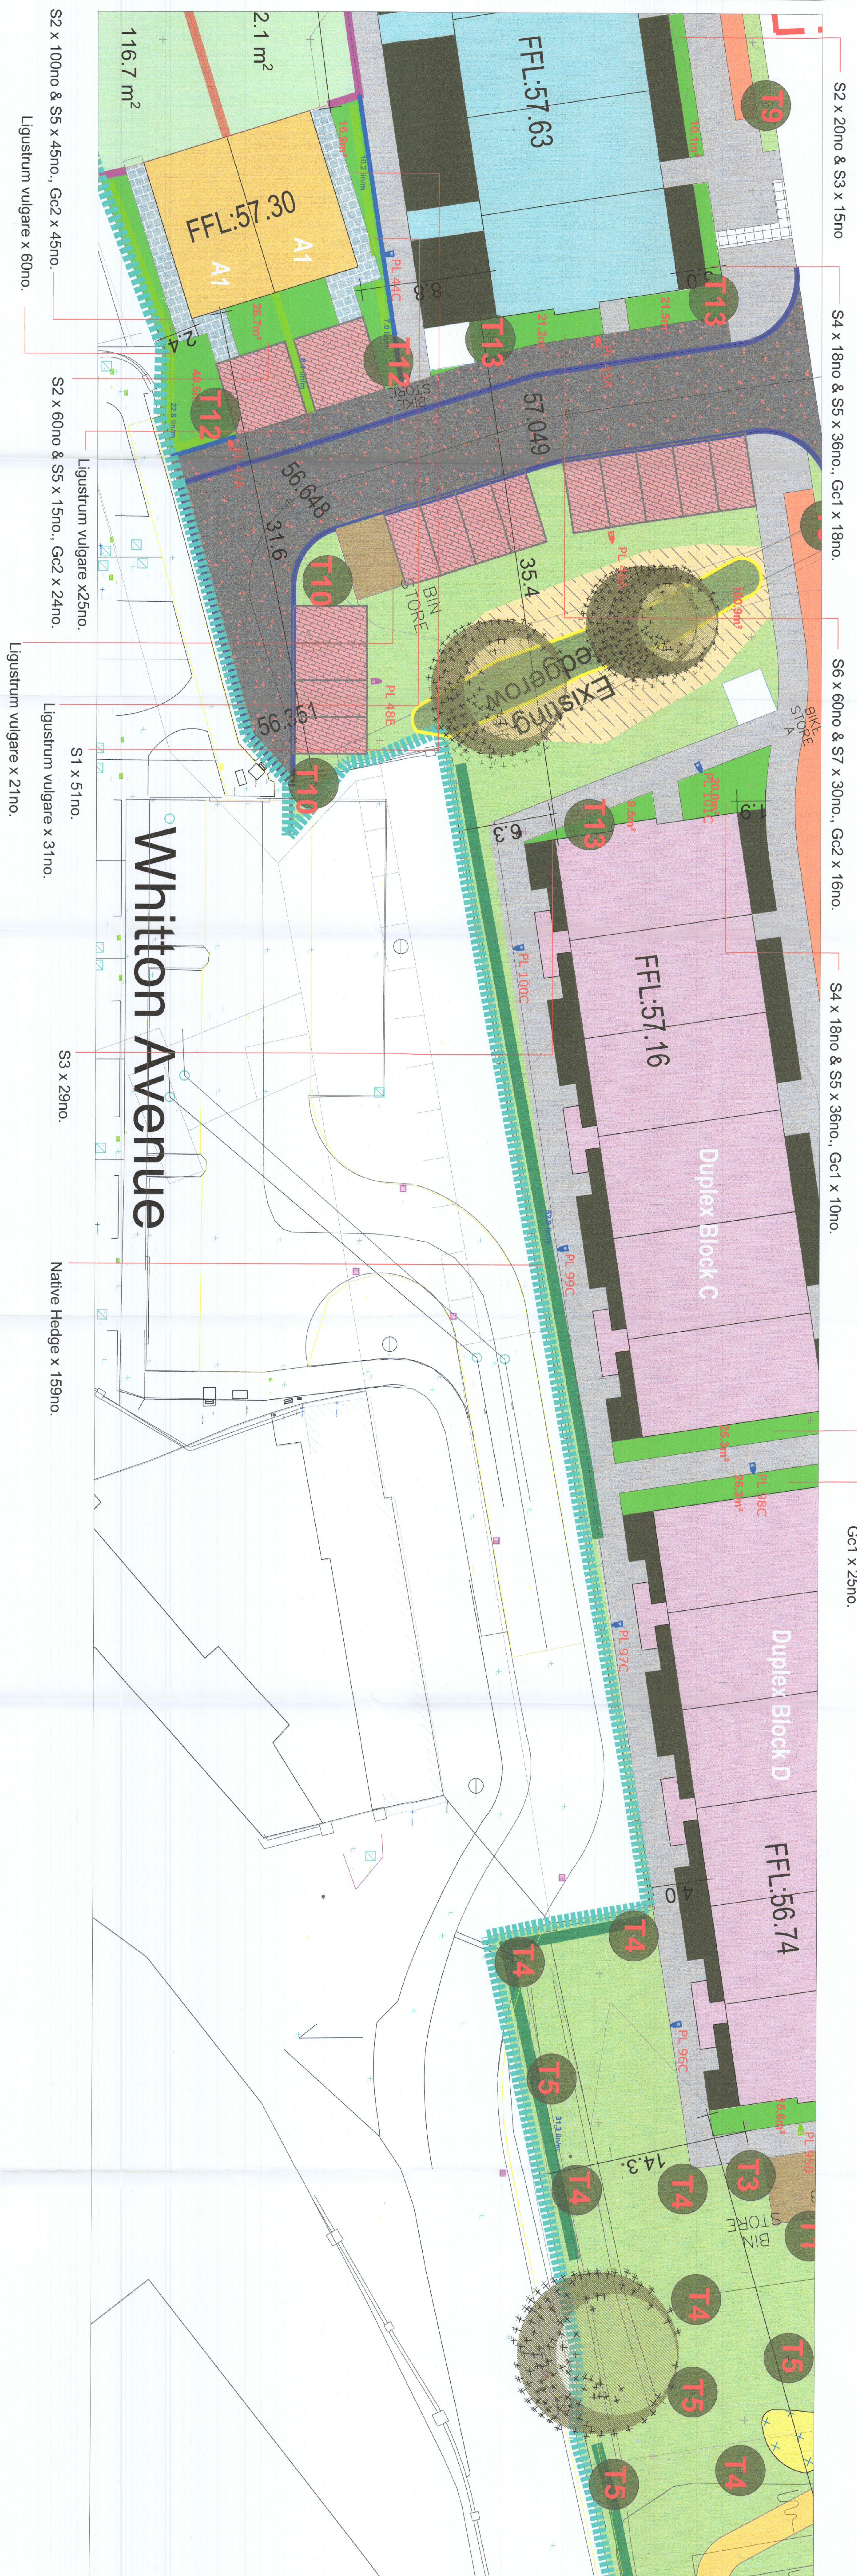

C. Planting Area 3 cont.

Scale (1:150)

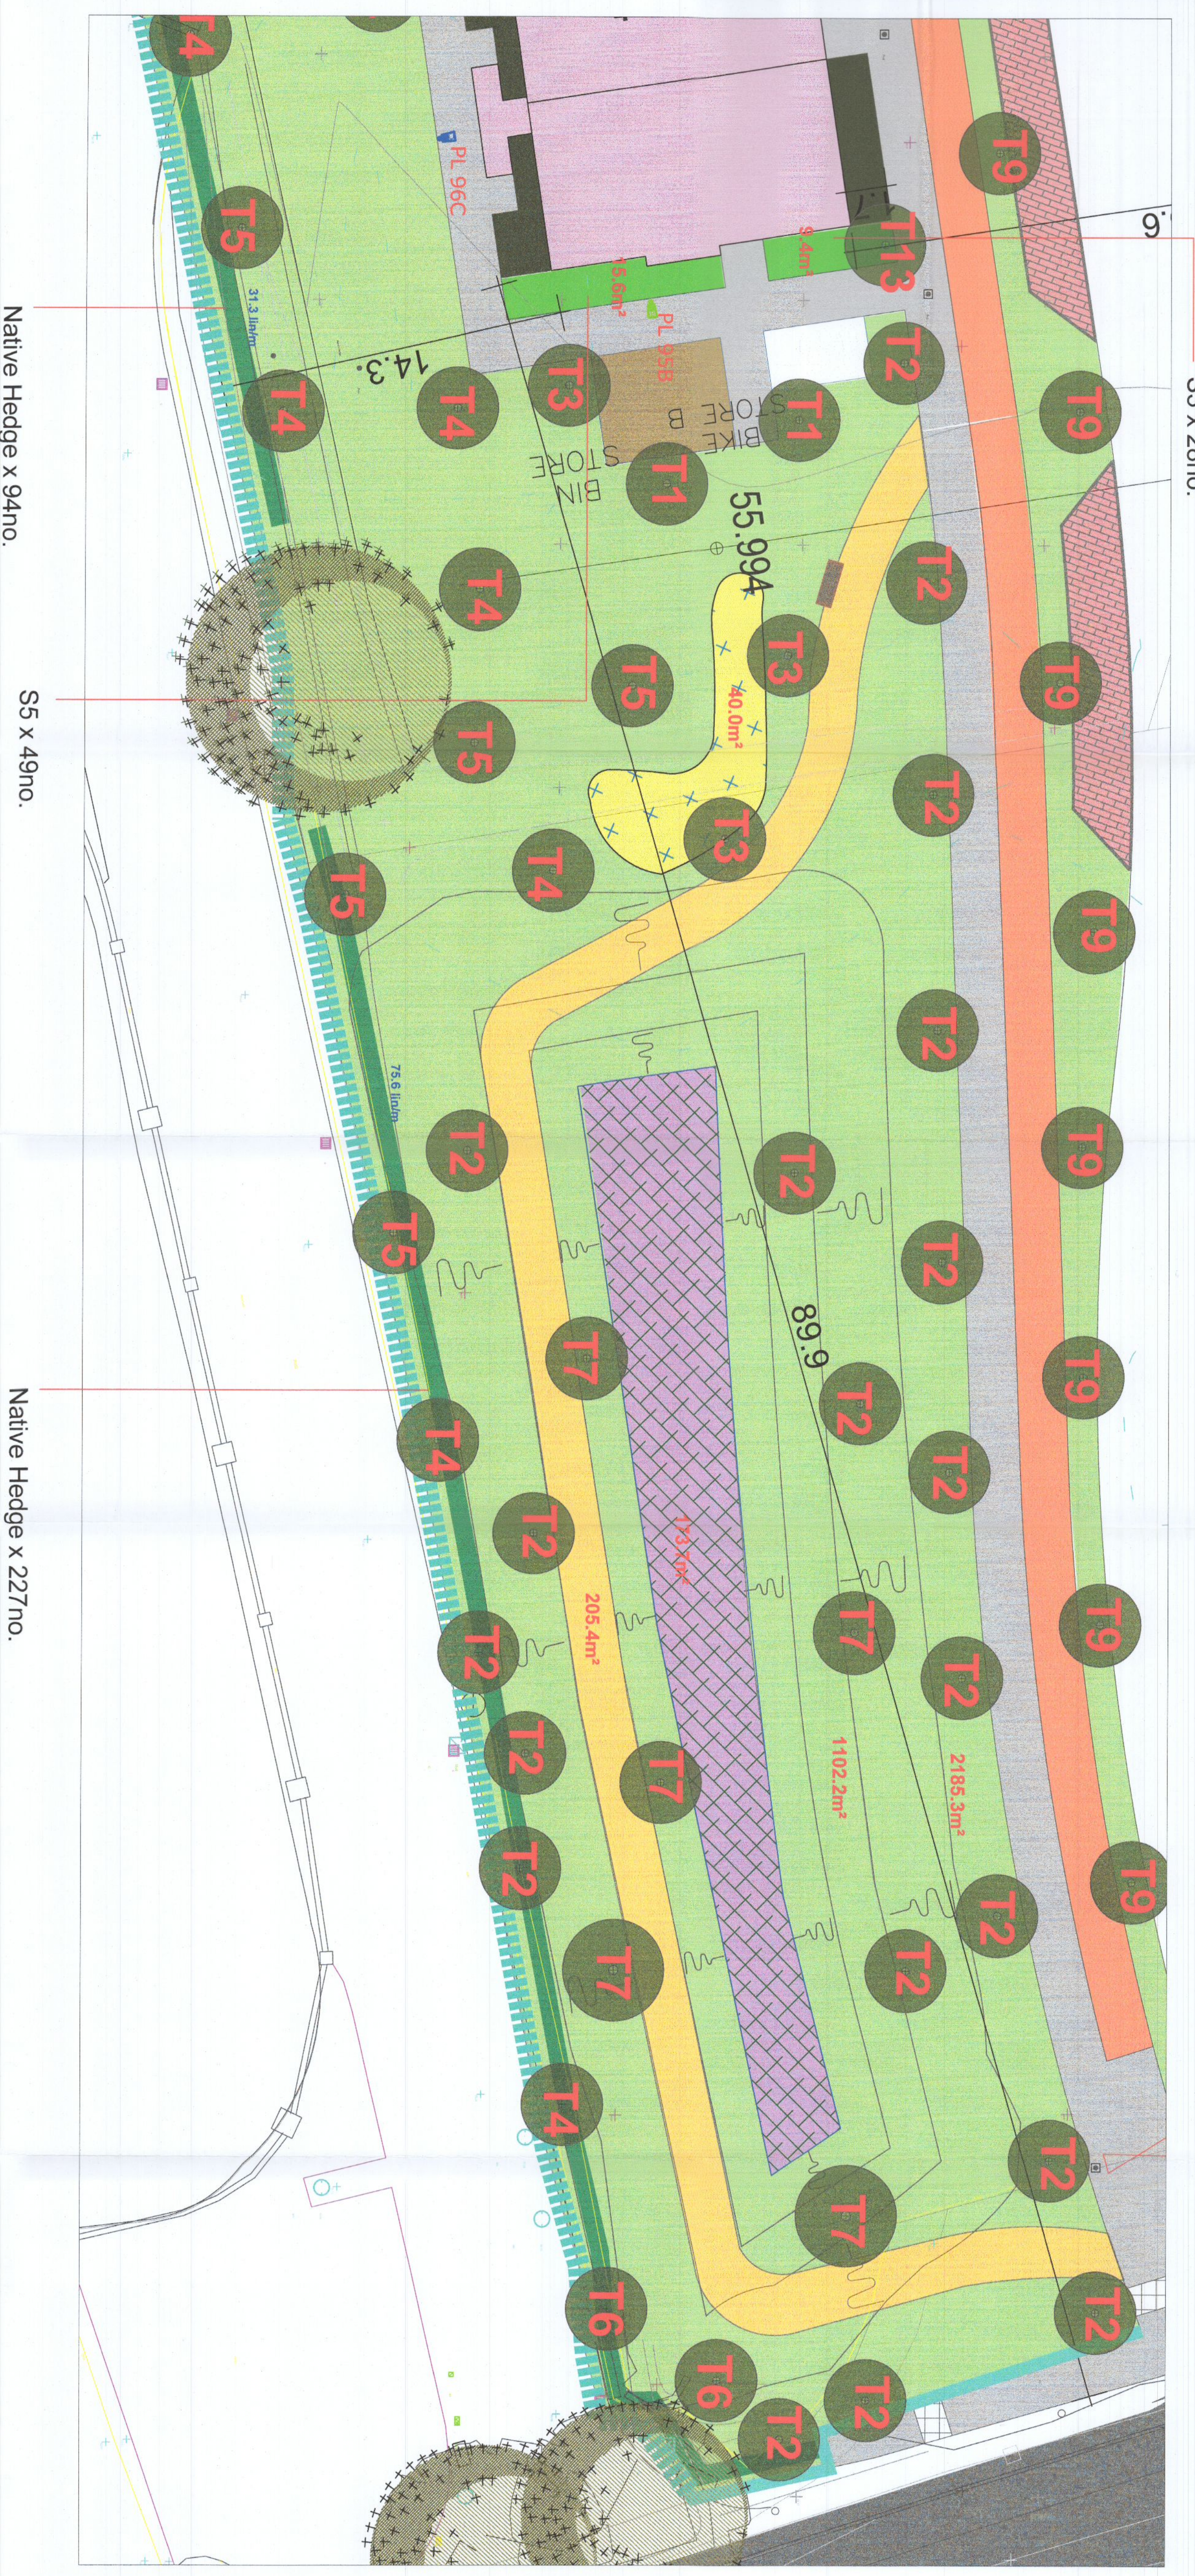

Location Plan



Proposed Shrub Planting - 2801.4 sqm			


Client:	Kellard Homes	Dwg No:	06-LFP
Project Title:	Landscape Planning Rev (II)	Scale:	Varies
Date:	12/11/2020		

