


**LEGEND:**

- SITE BOUNDARY ———
- MAJOR CONTOUR ———
- MINOR CONTOUR ———
- EXISTING FLOW ROUTE →

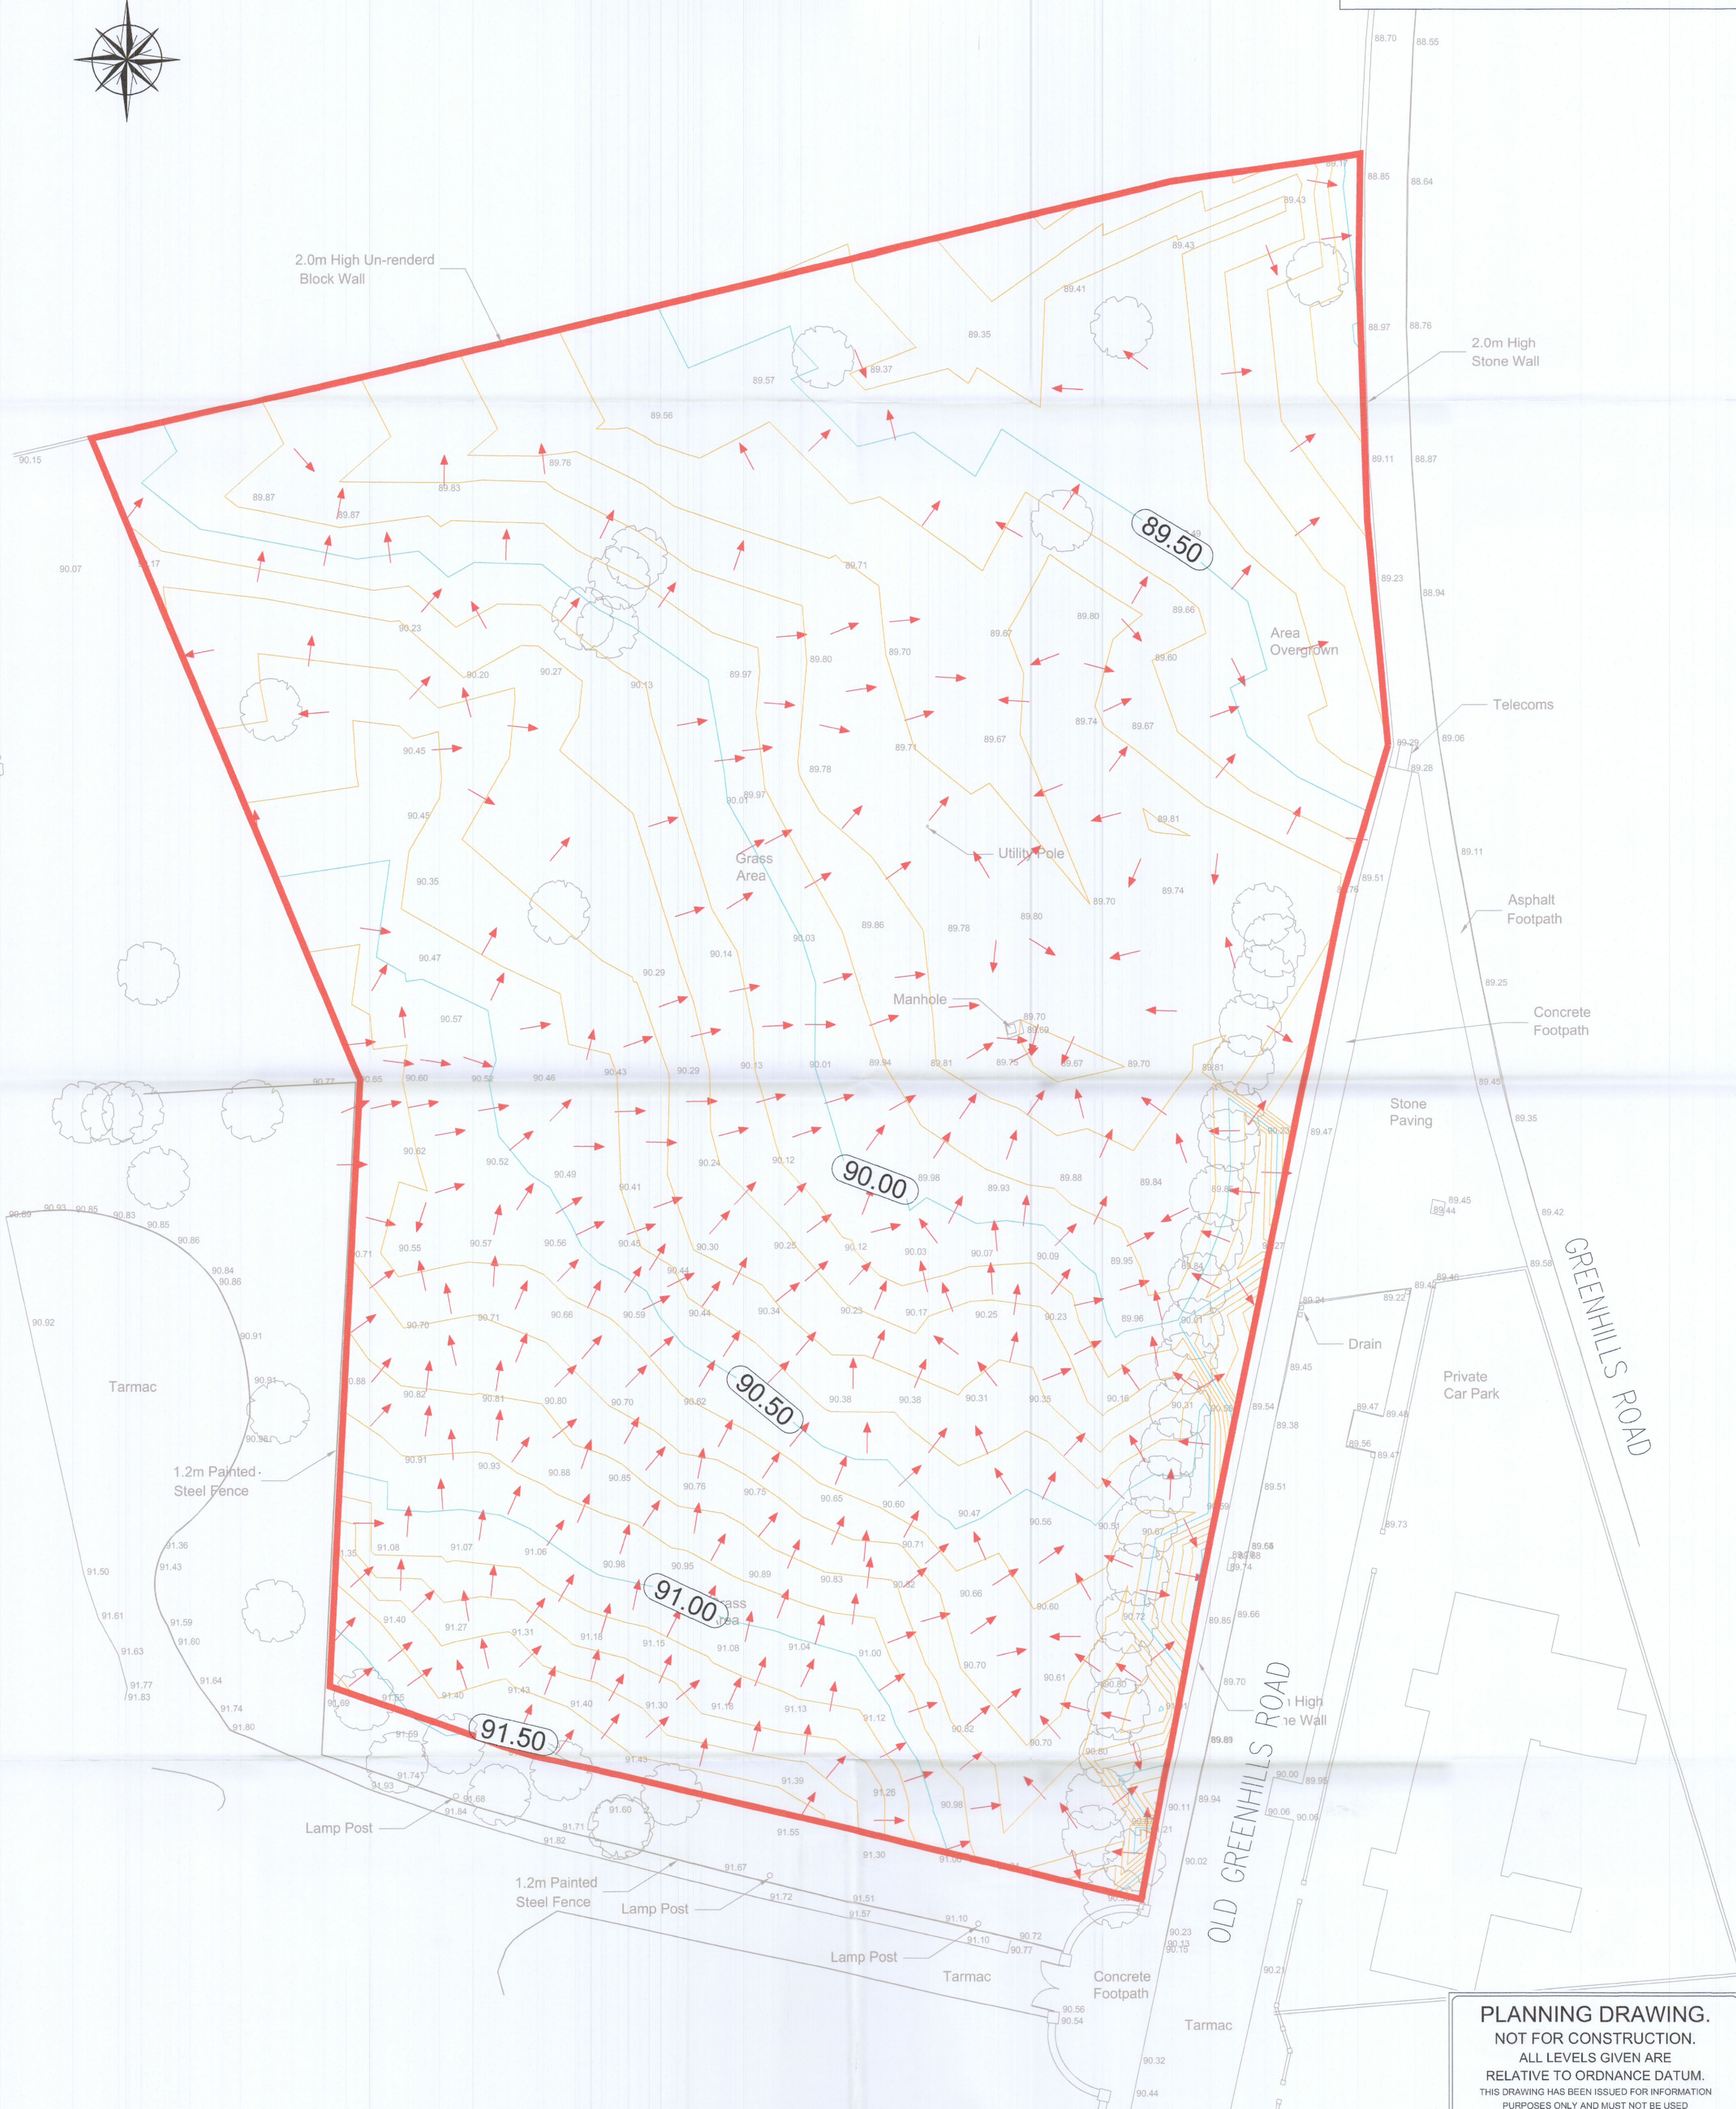

**PLANNING DRAWING.**  
**NOT FOR CONSTRUCTION.**  
 ALL LEVELS GIVEN ARE  
 RELATIVE TO ORDNANCE DATUM.  
 THIS DRAWING HAS BEEN ISSUED FOR INFORMATION  
 PURPOSES ONLY AND MUST NOT BE USED  
 FOR CONSTRUCTION UNDER ANY CIRCUMSTANCES

D092

**NOTES**

- For setting out refer to Architect's drawings.
- This drawing to be read in conjunction with all other Architectural and Engineering drawings and all other relevant drawings and Specifications.
- DO NOT SCALE THIS DRAWING.** Use figured dimensions only.
- No part of this document may be reproduced or transmitted in any form or stored in any retrieval system of any nature without the written permission as copyright holder except as agreed for use on the project for which the document was originally issued.
- Ordnance Survey Ireland Licence Number EN 0074022

Rev. No.	Date	REVISION NOTE	Drn. By	Chkd. By
P1	18.11.2022	ISSUED FOR DRAFT RFI	JK	MM
P2	25.11.2022	ISSUED FOR RFI	JS	MM

Client	St Mary's Medical (Tallaght) Ltd.
Project	Old Greenhills Rd. Nursing Home.
Title	Existing Flow Route Analysis
Dwg. No.	D092-CSC-XX-XX-DR-C-0017
Date	NOV 2022
Drn. by	JS
Chkd. by	NB
Aprvd. by	NB
Scale	1:250 @A1
Revision	P2

**CS Consulting Group**  
 DUBLIN | LONDON | LIMERICK

Head Office  
 19-22 Dame Street, Dublin 2.  
 T: +353 (0)1 5480863  
 e: info@csconsulting.ie  
 w: www.csconsulting.ie

NSAI Certified

Quality Environment I.S. EN ISO 9001:2008  
 Energy I.S. EN ISO 14001:2004  
 Health & Safety I.S. EN ISO 50001:2011  
 OHSAS 18001:2007