


LEGEND:

- SITE BOUNDARY —
- MODIFIED FLOW ROUTE →

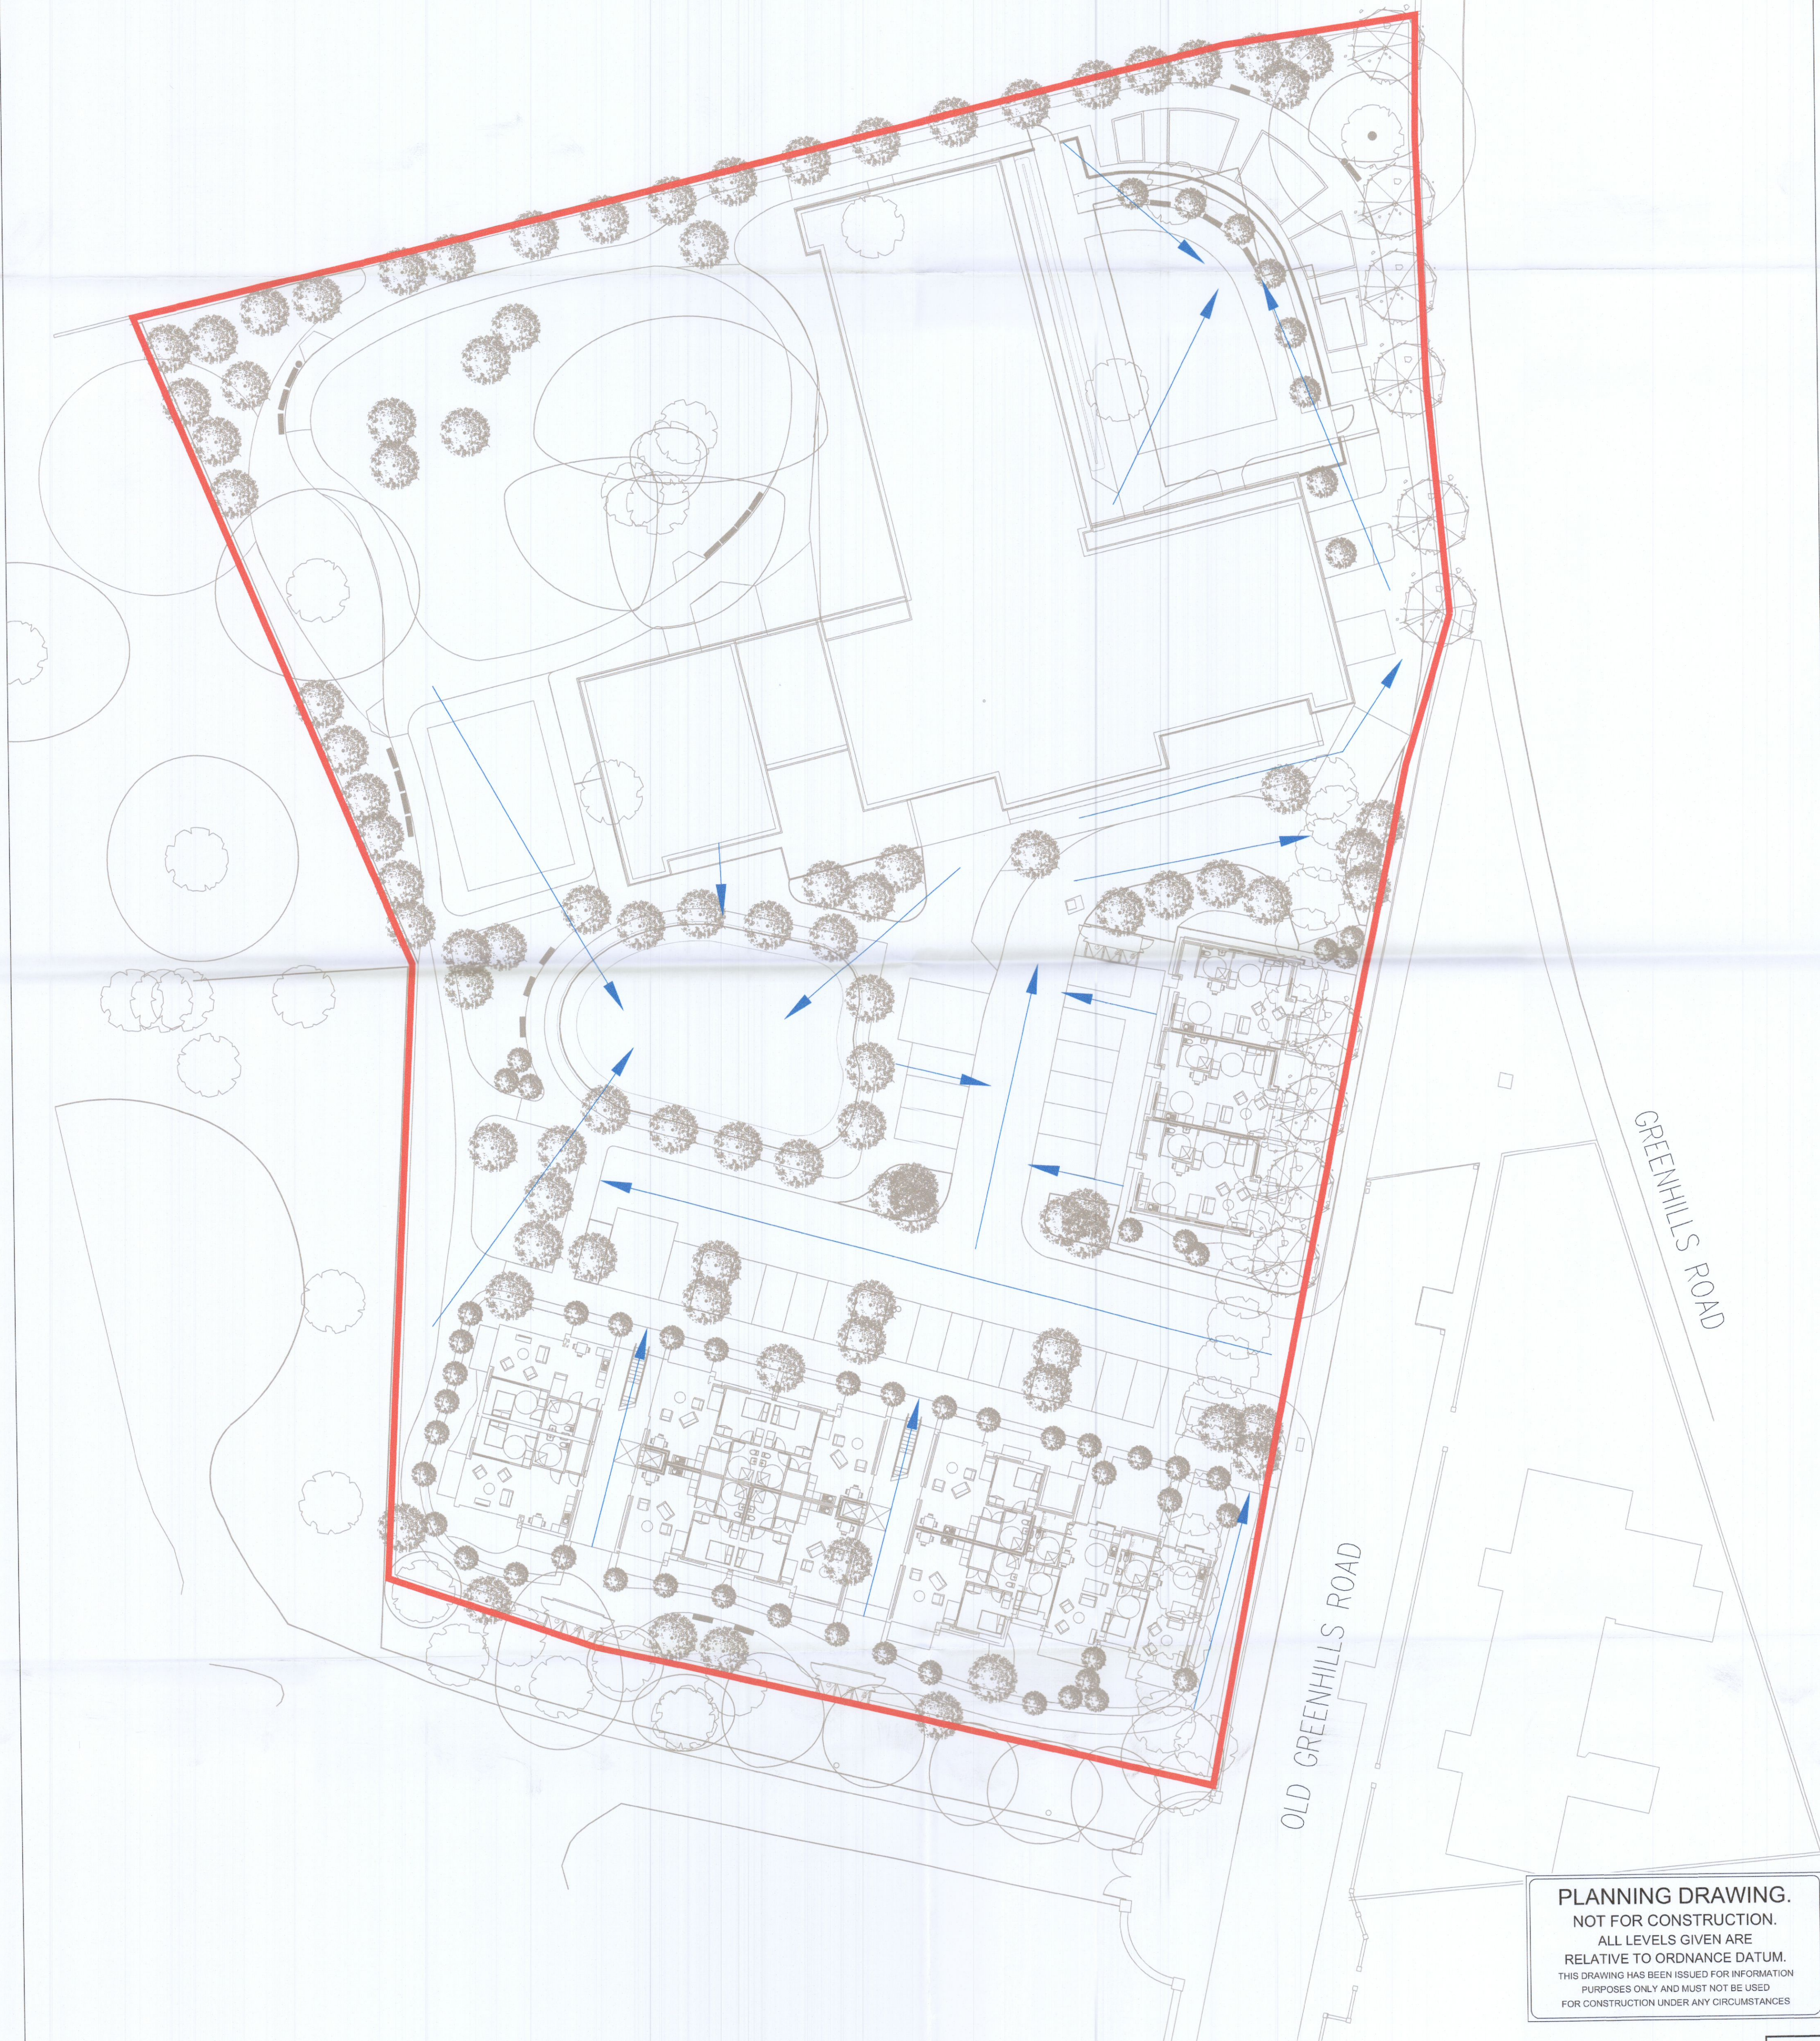

PLANNING DRAWING.
 NOT FOR CONSTRUCTION.
 ALL LEVELS GIVEN ARE
 RELATIVE TO ORDNANCE DATUM.
 THIS DRAWING HAS BEEN ISSUED FOR INFORMATION
 PURPOSES ONLY AND MUST NOT BE USED
 FOR CONSTRUCTION UNDER ANY CIRCUMSTANCES

D092

NOTES

1. For setting out refer to Architect's drawings.
2. This drawing to be read in conjunction with all other Architectural and Engineering drawings and all other relevant drawings and Specifications.
3. DO NOT SCALE THIS DRAWING. Use figured dimensions only.
4. No part of this document may be reproduced or transmitted in any form or stored in any retrieval system of any nature without the written permission as copyright holder except as agreed for use on the project for which the document was originally issued.
5. Ordnance Survey Ireland Licence Number EN 0074022

Rev. No.	Date	REVISION NOTE	Dim. By	Chkd. By
P1	18.11.2022	ISSUED FOR DRAFT RFI	JK	MM
P2	25.11.2022	ISSUED FOR RFI	JS	MM

Client	St Mary's Medical (Tallaght) Ltd.			
Project	Old Greenhills Rd. Nursing Home.			
Title	Modified Flow Route Analysis			
Dwg. No.	D092-CSC-XX-XX-DR-C-0018			
Date	Dim by	Chkd by	Apprd by	Scale
NOV 2022	JS	NB	NB	1:250 @A1
Revision				P2

CS Consulting Group
 DUBLIN | LONDON | LIMERICK

Head Office
 19-22 Dame Street, Dublin 2.
 T: +353 (0)1 5480863
 e: info@csconsulting.ie
 w: www.csconsulting.ie

NSAI Certified

Quality Environment Health & Safety

I.S. EN ISO 9001:2008
 I.S. EN ISO 14001:2004
 I.S. EN ISO 50001:2011
 OHSAS 18001:2007