


All dimensions to be checked on site. Figured dimensions take preference over scaled dimensions. Any errors or discrepancies to be reported to the Architects. This drawing may not be edited or modified by the recipient.

\*Copyright and ownership of this drawing is vested in RKD Architects, whose prior written consent is required for its use, reproduction or for publication to any third party. All rights reserved by the law of copyright and by international copyright conventions are reserved to RKD Architects and may be protected by court proceedings for damages and/or injunctions and costs.\*

Notes

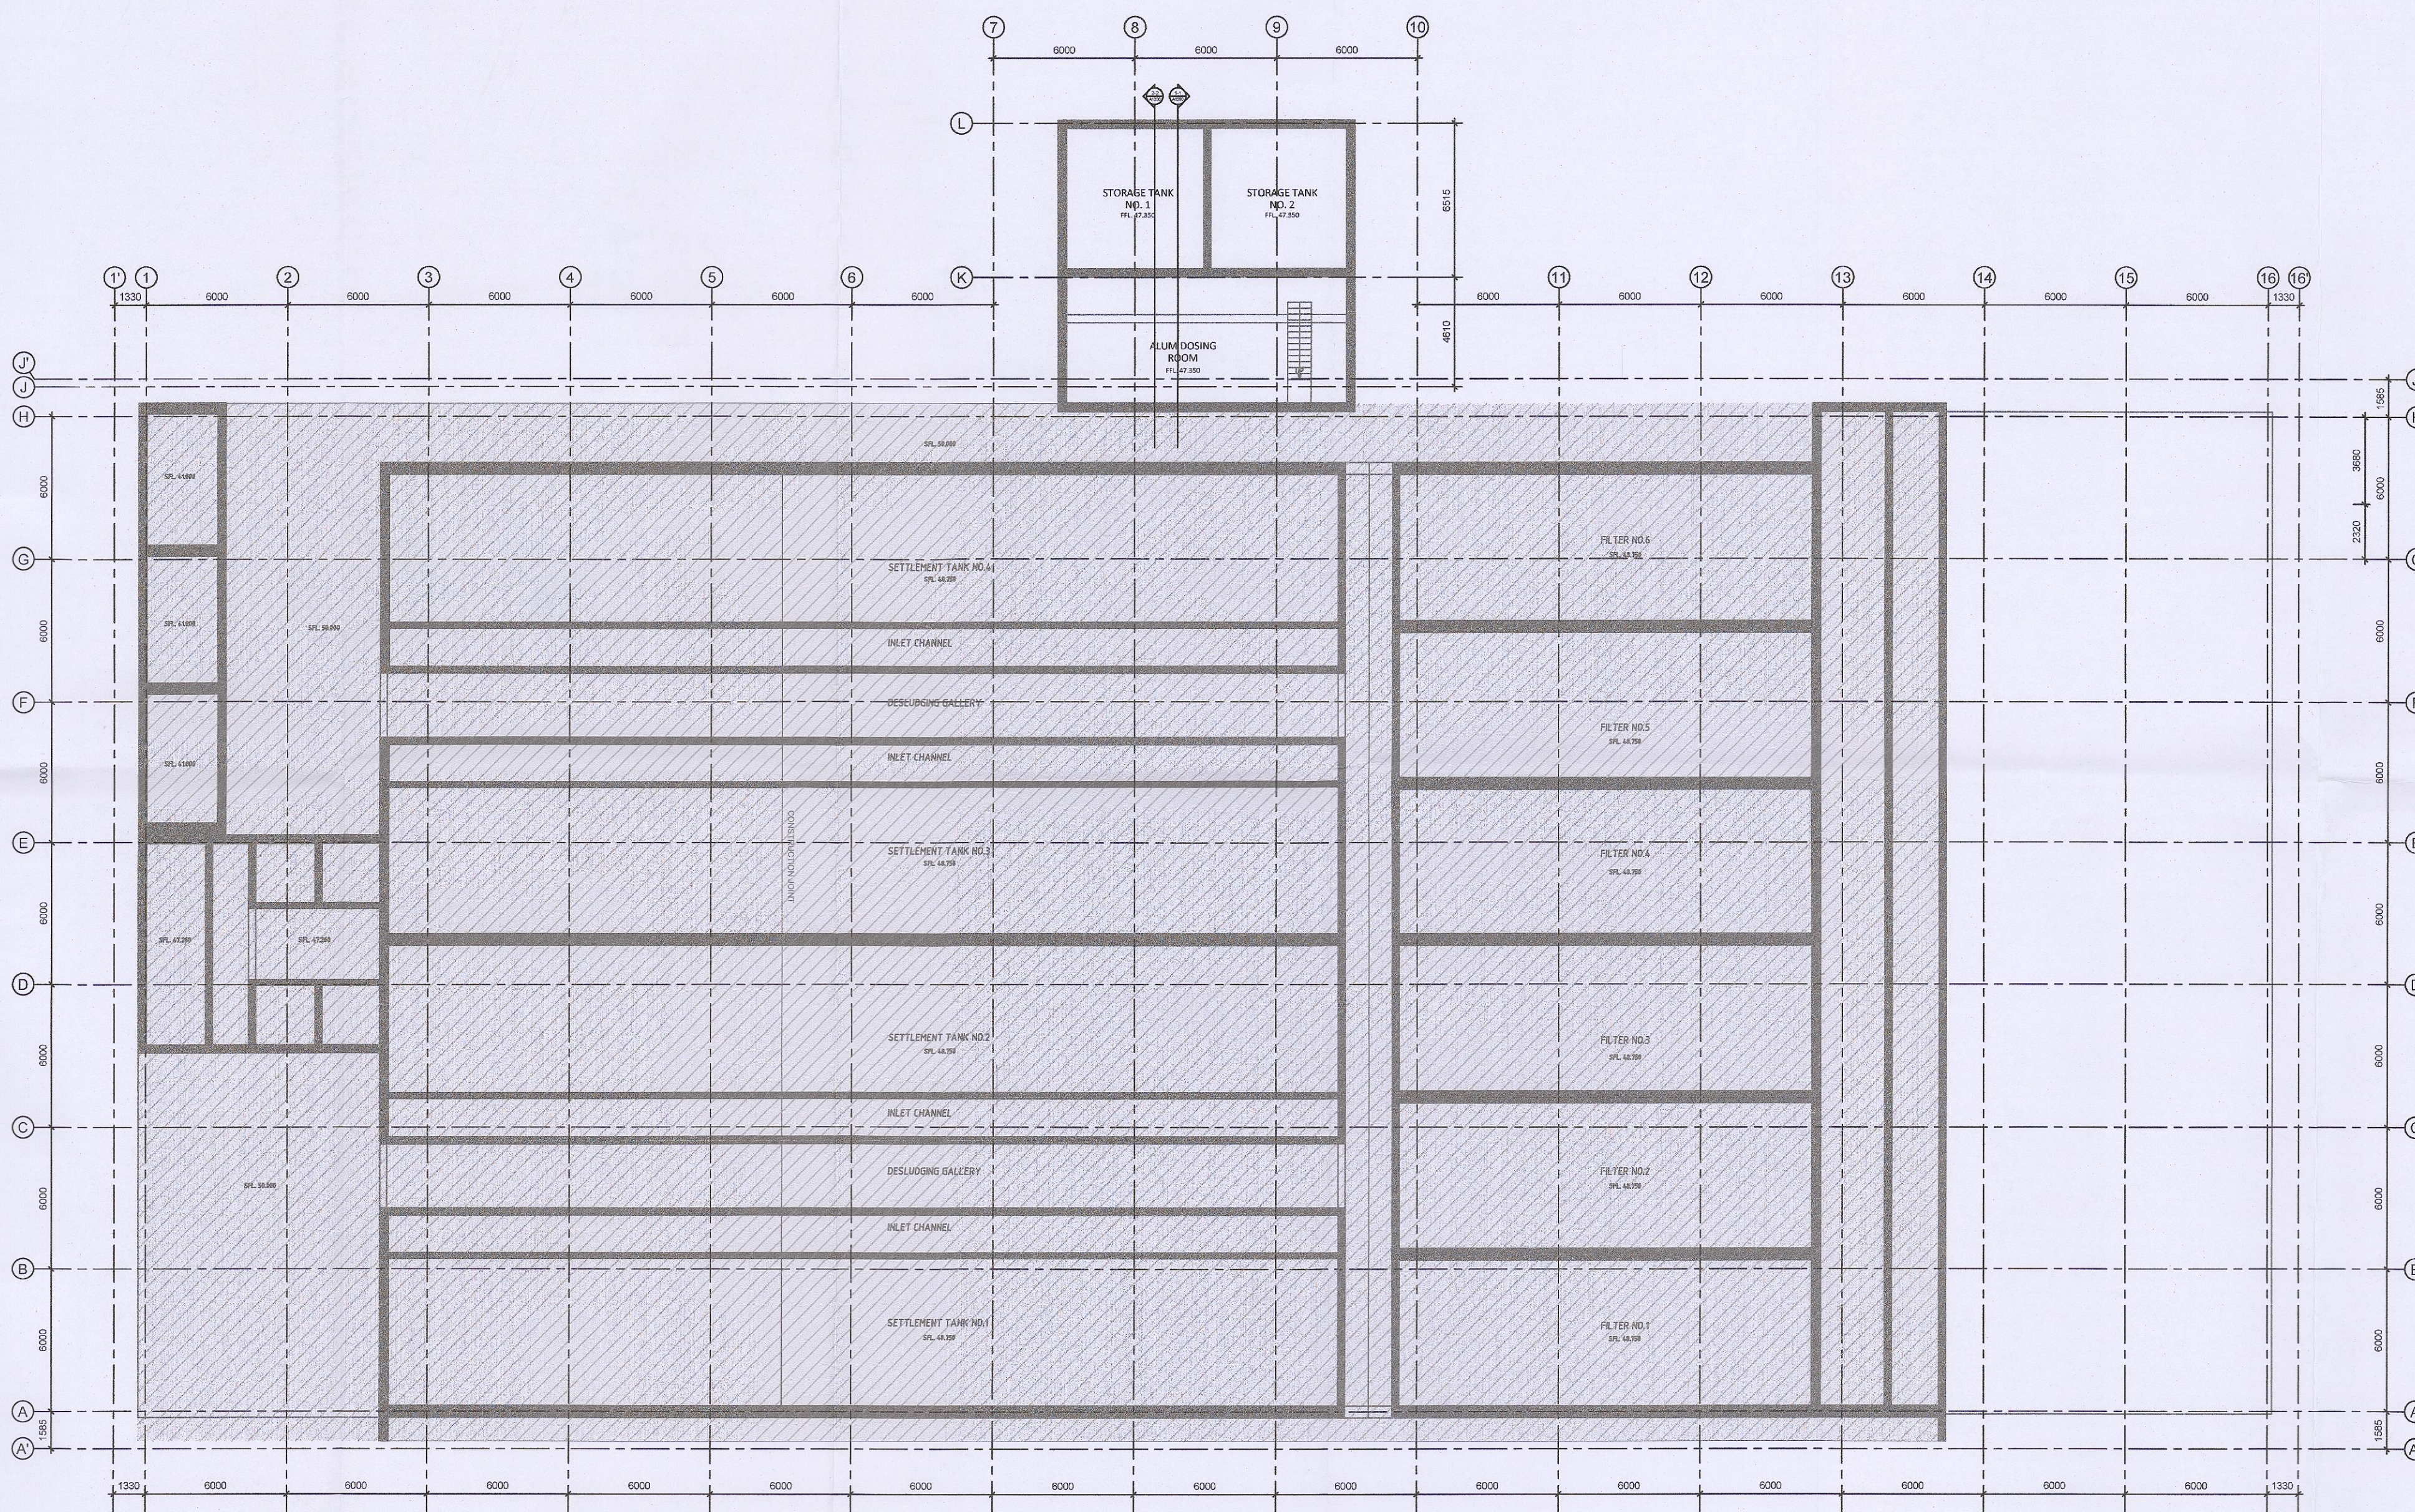

01  
A1099

EXISTING LOWER LEVEL PLAN  
SCALE: 1:200@A1

|     |      |        |             |
|-----|------|--------|-------------|
| NO. | DATE | CHK BY | DESCRIPTION |
|     |      |        |             |
|     |      |        |             |
REV 07.11.22 MMC ISSUED FOR PLANNING

|                        |   |
|------------------------|---|
| <b>STATUS</b>          | <b>PLANNING</b>                           |
| <b>PROJECT</b>         | Irish Water Leixlip Water Treatment Plant |
| <b>PROJECT ADDRESS</b> | Leixlip, Lucan Demesne Co. Dublin         |
| <b>DWG TITLE</b>       | Existing Lower Level Plan                 |

|        |          |            |            |
|--------|----------|------------|------------|
| DWG NO | A1099    | REV        | P01        |
| JOB NO | 22116    | SCALE @ A1 | 1:200 @ A1 |
| DATE   | 25.07.22 | DRN        | MMC        |

**RKD ARCHITECTS**  
Project Managers Interior Designers  
59 Northumberland Road  
Barristown  
Dublin 4  
Tel: +353 1 668 1005  
Fax: +353 1 668 3699  
W: www.rkdarchitects.com  
E: info@rkdarchitects.com