


NOTES:

OSi Map Sheet: 3194-25

- Site outlined in **RED**
AREA 1240sqm 0.124 Ha
- All lands in ownership of applicant at this location outlined in **BLUE**
- Area of Proposed work to which this application applies outlined in **GREEN**
- Existing Structure
- Proposed Works
- Works to be demolished

Building Area Breakdown

Area of existing Health Centre: 262.99sqm
 Area of proposed storage unit this application applies to: 13sqm
 Area of Shed to be demolished 5sqm

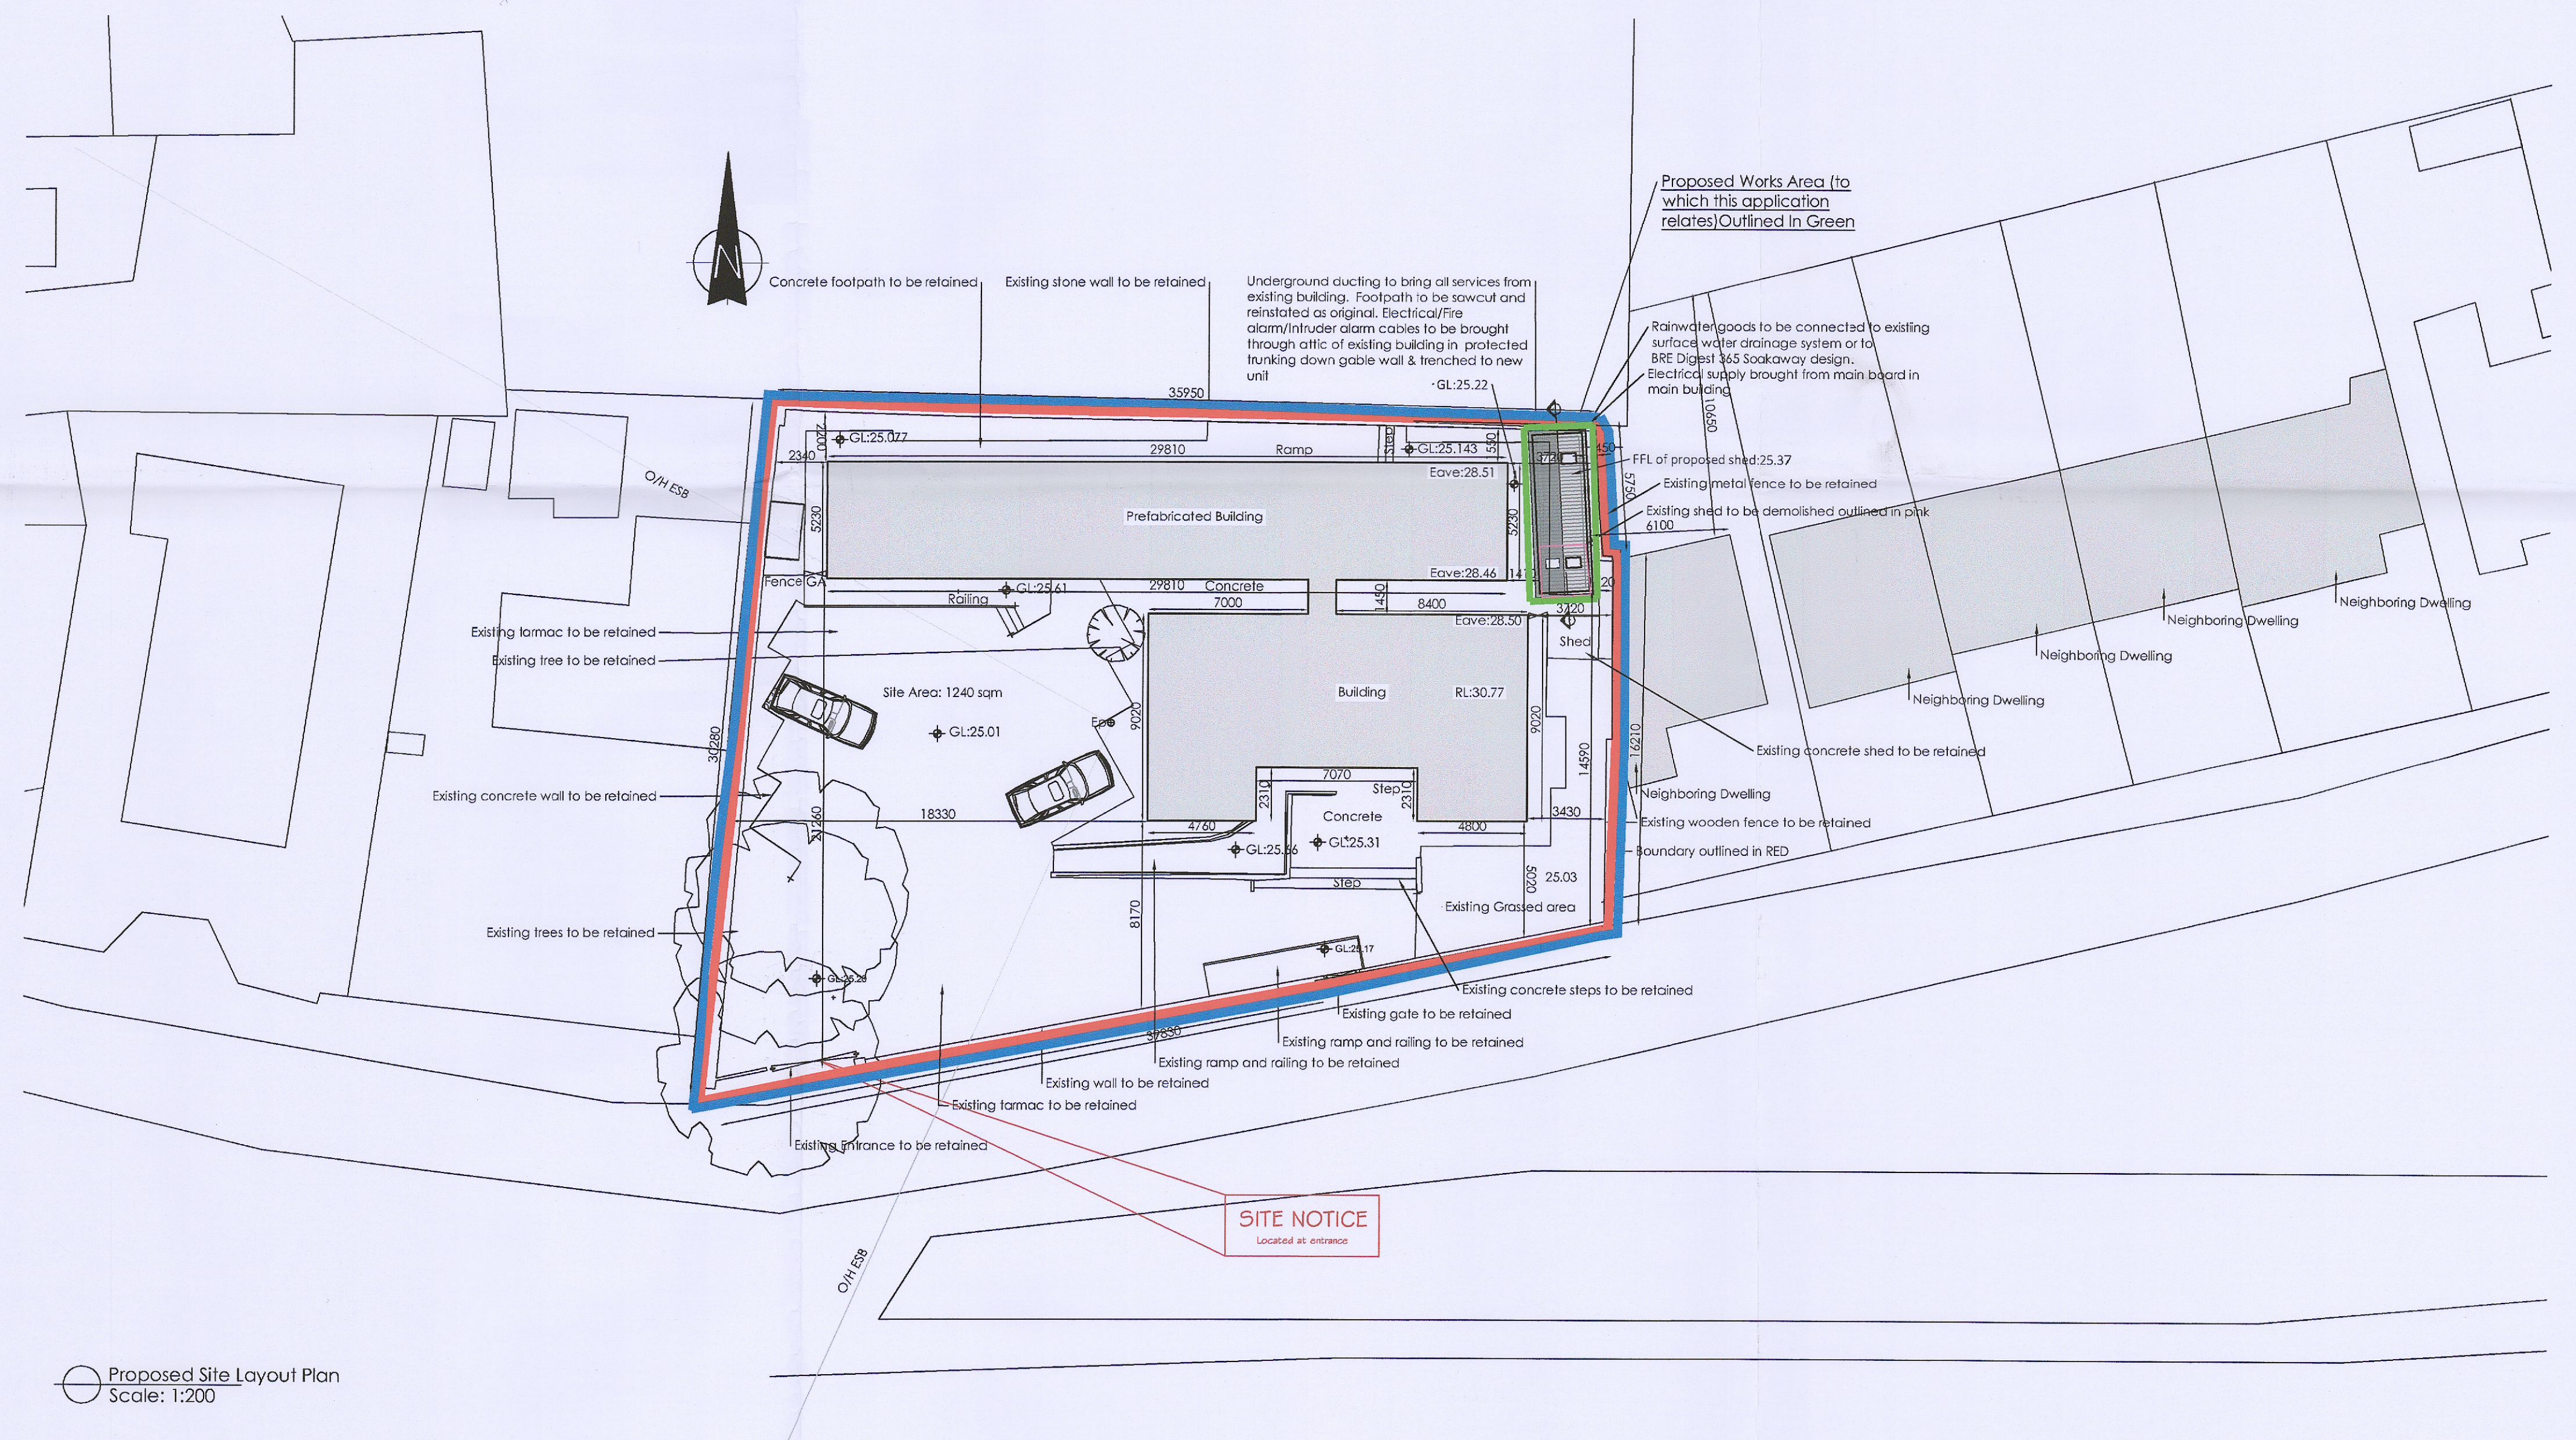

NOTES:
 This drawing is copyright and may not be copied or altered without permission.
 Use only figured dimensions. Do not scale this drawing.
 The contractor is responsible for checking all dimensions on site prior to construction.
 The Architects are to be notified of any discrepancies prior to work commencing.
 Levels and contours, shown on drawings, are relative to local datum unless specified

REVISION	DATE	DESCRIPTION	INITIAL	REVISION	DATE	DESCRIPTION	INITIAL

CLIENT:	Health Service Executive
PROJECT:	Proposed Storage Unit to Rear of Existing Health Centre
ADDRESS:	Lucan Health Centre, Sarsfield Park, Lucan, Co. Dublin, K78 D2E0
DRAWN:	
SCALE:	As Shown
DATE:	21-10-2022
PROJECT NO.:	22567-PLA-001

SWEENEY architects
 ARCHITECTS
 100-102, Sarsfield Park, Lucan, Co. Dublin, K78 D2E0
 Tel: 01 254 2400
 Fax: 01 254 2401
 www.sweeneyarchitects.ie