


Notes:

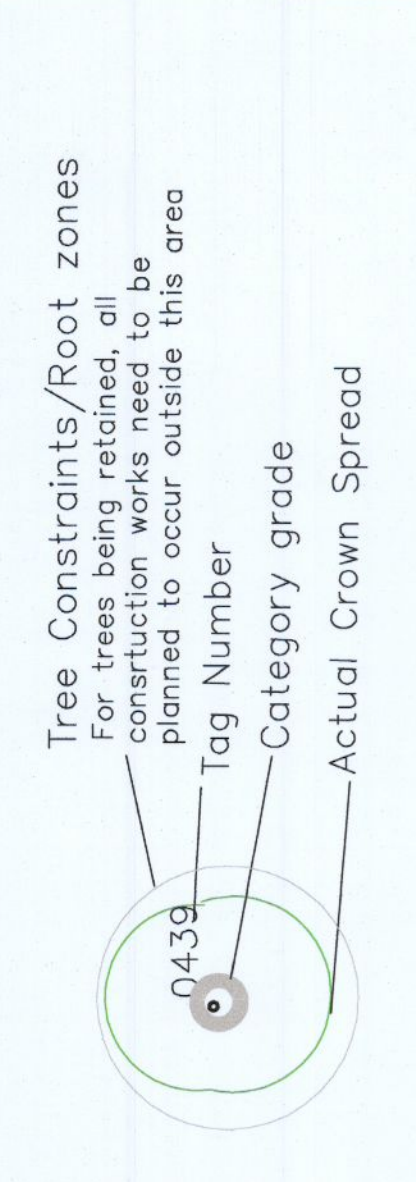


- Tree Constraints/Root zones
For trees being retained, all construction works need to be planned to occur outside this area
- Category grade
Actual Crown Spread
- BS55837: 2012 - Category Retention Rating
- Category U Trees - Trees with a retention rating of 10 years or less, or being recommended for removal sound arboricultural practice.
 - Category A Trees - Trees of high quality/value with a min. of 40 years life expectancy.
 - Category B Trees - Trees of moderate quality/value with a min. of 20 years life expectancy.
 - Category C Trees - Trees of low quality/value with a min. of 10 years life expectancy.
- Sub Categories
- 1 - Mostly Arboricultural values
 - 2 - Mostly Cultural and Conservation values
 - 3 - Mostly Cultural and Conservation values.




Schedule of events

Works	Schedule
Site Meeting	Prior to any works commencing.
Tree Works - Felling & Pruning	Prior to any construction works commencing.
Tree Protection	After tree removal and pruning is complete and prior to any construction works commencing. The erection and removal of the protective fencing is to be scheduled in accordance with the phasing of the construction works.
Site Monitoring	Ongoing throughout the construction works.
Removal of Tree P retention	Once all the main construction works are completed and in order to incorporate the area into the finished development.
Tree Review and Certification	Once all works are complete.

Tree Protection Detail

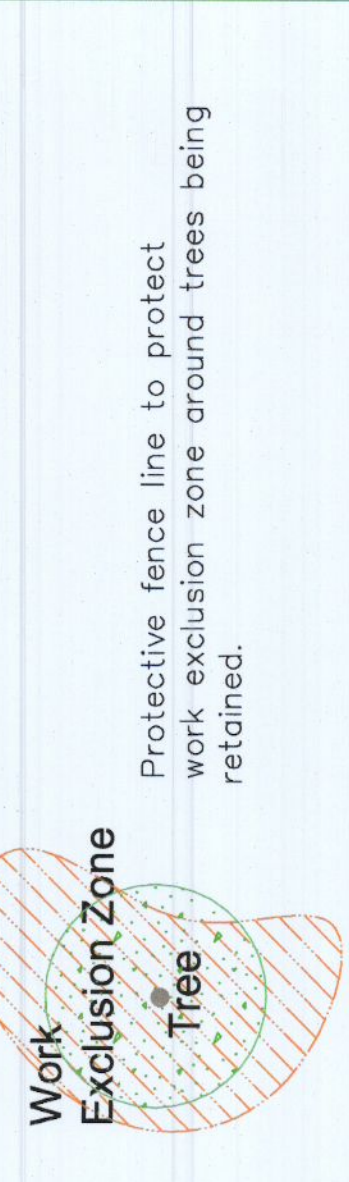

Protective fence detail as per BS 5537: 2012.

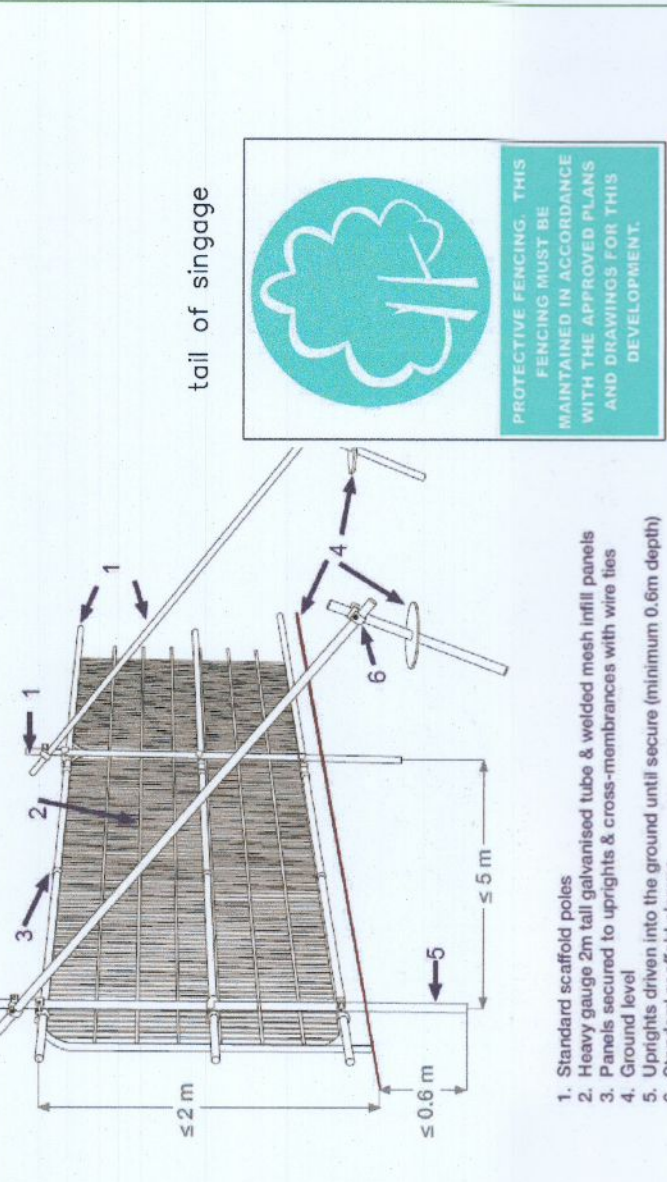

The tree protection fencing is to be erected enclosing the root protection areas around the trees being retained as shown on this drawing and appendix. In some areas, the site hearing may be sufficient to act as the protective fencing. Where this is the case, the site hearing must be discussed and agreed at the initial site meeting.

Where tree protection fencing is needed, this will need to be 2.3m high and constructed in accordance with figure 2 of BS 5537: 2012 (see detail on drawing and appendix). The fence panels are to be spaced at a maximum of 3m centres. Once this, weight mesh panels (harris fence panels) are to be securely fixed with wire or scaffold clamps.

Signs are to be attached to these fences warning people that this is a protective exclusion zone and that no work is to be carried out in this area in accordance with the approved plans and drawings for this development.

Once the protective fence line is erected, then the main construction works can commence on site.

ARBORIST ASSOCIATES LTD.
94 BALLYBOWN COTTAGES, ENNISKERRY, CO. WICKLOW
TEL: 01-2741111 / 087-2629589

TITLE: Tree Protection Plan

Site: Clonburris SDZ Lands, Cappagh, Dublin 22

Date: Dwg No. CB0002 Scale: 1:500 @ A10



- The contractor works the following is required:
1. The contractor shall ensure that the protection works are completed within the time frame of the works being carried out.
- The following is a list of activities that are prohibited within the RPA or within the vicinity of the trees being retained:
1. Do not remove or damage any trees, shrubs, or other vegetation within the RPA or within the vicinity of the trees being retained.
 2. Do not excavate or dig within the RPA or within the vicinity of the trees being retained.
 3. Do not use heavy machinery or equipment within the RPA or within the vicinity of the trees being retained.
 4. Do not use any materials or substances that could harm the trees or other vegetation within the RPA or within the vicinity of the trees being retained.
 5. Do not use any equipment or machinery that could damage the trees or other vegetation within the RPA or within the vicinity of the trees being retained.
 6. Do not use any equipment or machinery that could damage the trees or other vegetation within the RPA or within the vicinity of the trees being retained.

