

Legend


Tree Protection

- Existing Tree to be retained
- Crown spread
- Tree tag reference number
- Colour coded tree stem
- RPA, Root protection area

Colour coding

- Category A: Trees of high quality
- Category B: Trees of moderate quality
- Category C: Trees of low quality
- Category U: Trees unsuitable/unsafe for retention

Existing vegetation

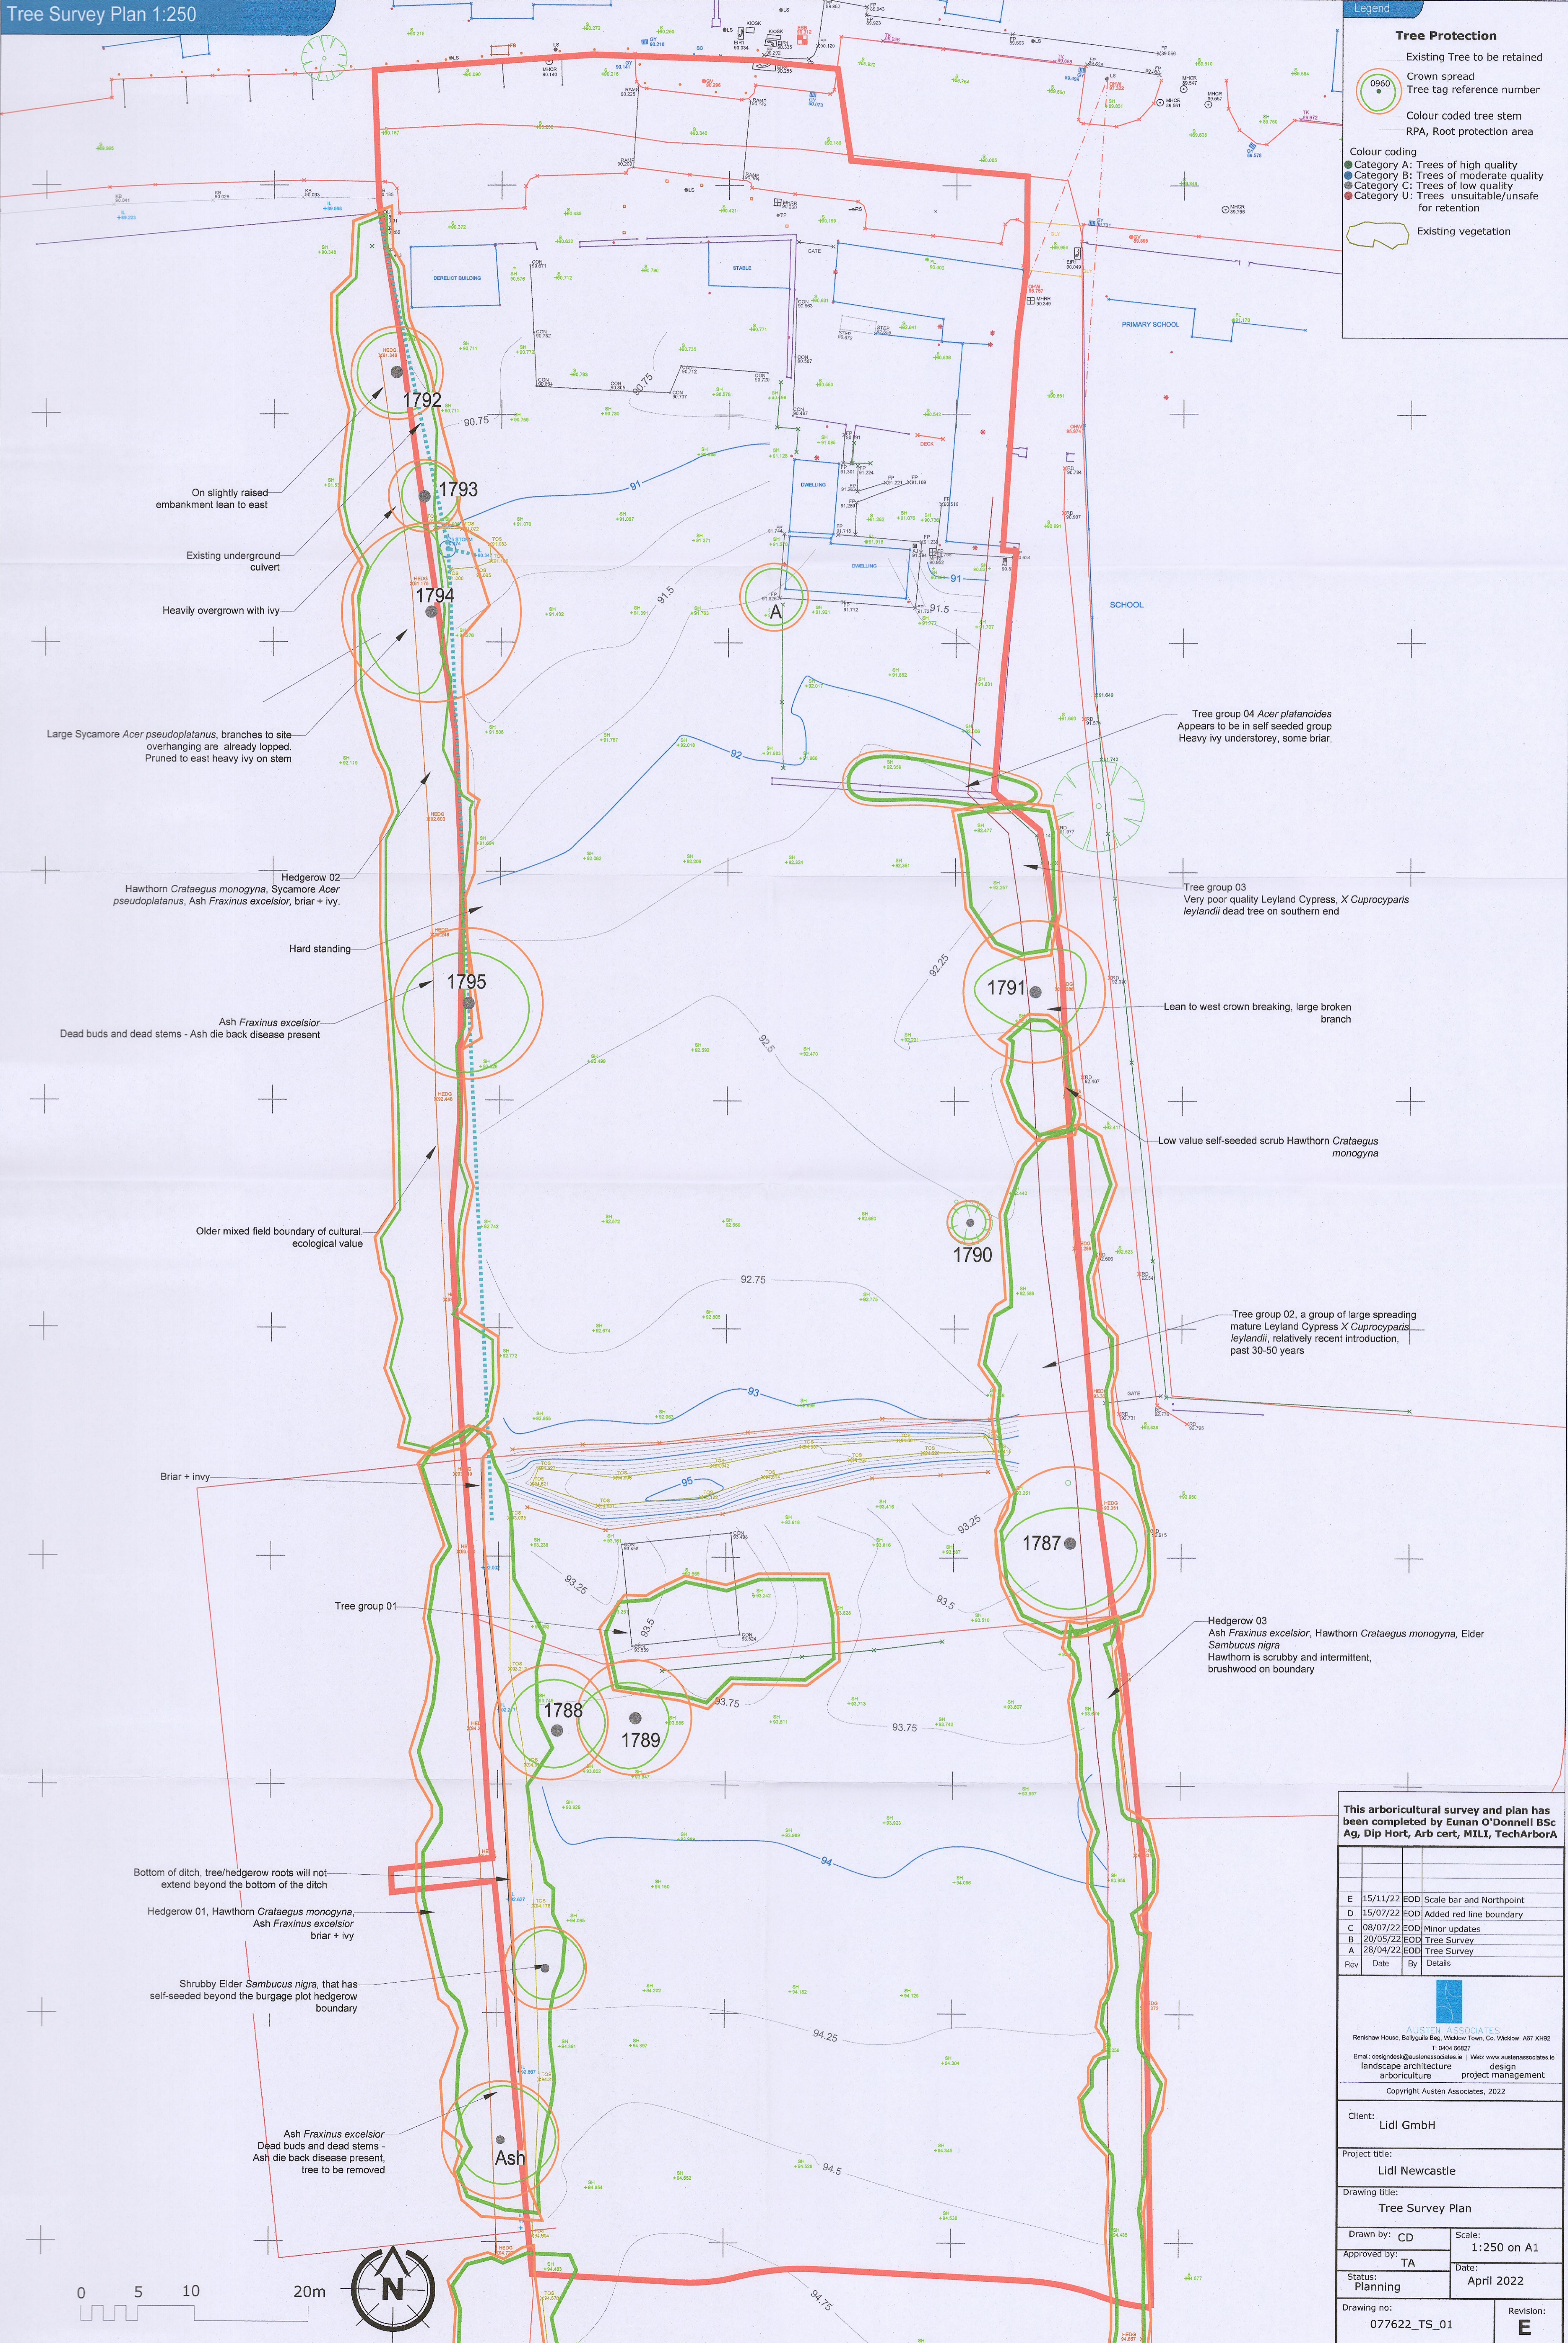

On slightly raised embankment lean to east

Existing underground culvert

Heavily overgrown with ivy

Large Sycamore *Acer pseudoplatanus*, branches to site overhanging are already lopped. Pruned to east heavy ivy on stem

Hedgerow 02
Hawthorn *Crataegus monogyna*, Sycamore *Acer pseudoplatanus*, Ash *Fraxinus excelsior*, briar + ivy.

Hard standing

Ash *Fraxinus excelsior*
Dead buds and dead stems - Ash die back disease present

Older mixed field boundary of cultural, ecological value

Briar + ivy

Tree group 01

Bottom of ditch, tree/hedgerow roots will not extend beyond the bottom of the ditch

Hedgerow 01, Hawthorn *Crataegus monogyna*, Ash *Fraxinus excelsior* briar + ivy

Shrubby Elder *Sambucus nigra*, that has self-seeded beyond the burgrave plot hedgerow boundary

Ash *Fraxinus excelsior*
Dead buds and dead stems - Ash die back disease present, tree to be removed

Tree group 04 *Acer platanoides*
Appears to be in self seeded group
Heavy ivy understorey, some briar,


Tree group 03
Very poor quality Leyland Cypress, X *Cuprocyparis leylandii* dead tree on southern end

Lean to west crown breaking, large broken branch

Low value self-seeded scrub Hawthorn *Crataegus monogyna*

Tree group 02, a group of large spreading mature Leyland Cypress X *Cuprocyparis leylandii*, relatively recent introduction, past 30-50 years

Hedgerow 03
Ash *Fraxinus excelsior*, Hawthorn *Crataegus monogyna*, Elder *Sambucus nigra*
Hawthorn is scrubby and intermittent, brushwood on boundary

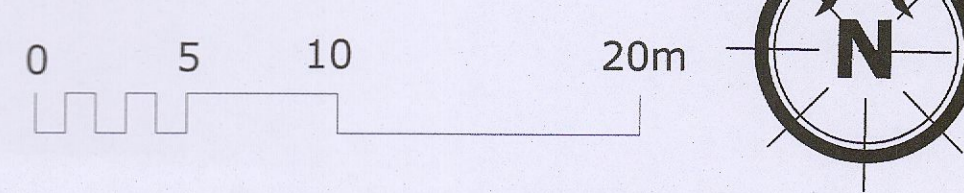

This arboricultural survey and plan has been completed by Eunan O'Donnell BSc Ag, Dip Hort, Arb cert, MLLI, TechArborA

Rev	Date	By	Details
E	15/11/22	EOD	Scale bar and Northpoint
D	15/07/22	EOD	Added red line boundary
C	08/07/22	EOD	Minor updates
B	20/05/22	EOD	Tree Survey
A	28/04/22	EOD	Tree Survey

AUSTEN ASSOCIATES
Renshaw House, Ballygale Beg, Wicklow Town, Co. Wicklow, A67 X9H2
T: 0404 95827
Email: 09690581@austenassociates.ie | Web: www.austenassociates.ie
landscape architecture design
arboriculture project management
Copyright Austen Associates, 2022

Client:	Lidl GmbH		
Project title:	Lidl Newcastle		
Drawing title:	Tree Survey Plan		
Drawn by:	CD	Scale:	1:250 on A1
Approved by:	TA	Date:	April 2022
Status:	Planning	Drawing no:	077622_TS_01
Revision:	E		