




Section B infiltration rain garden with tree pit 1:20

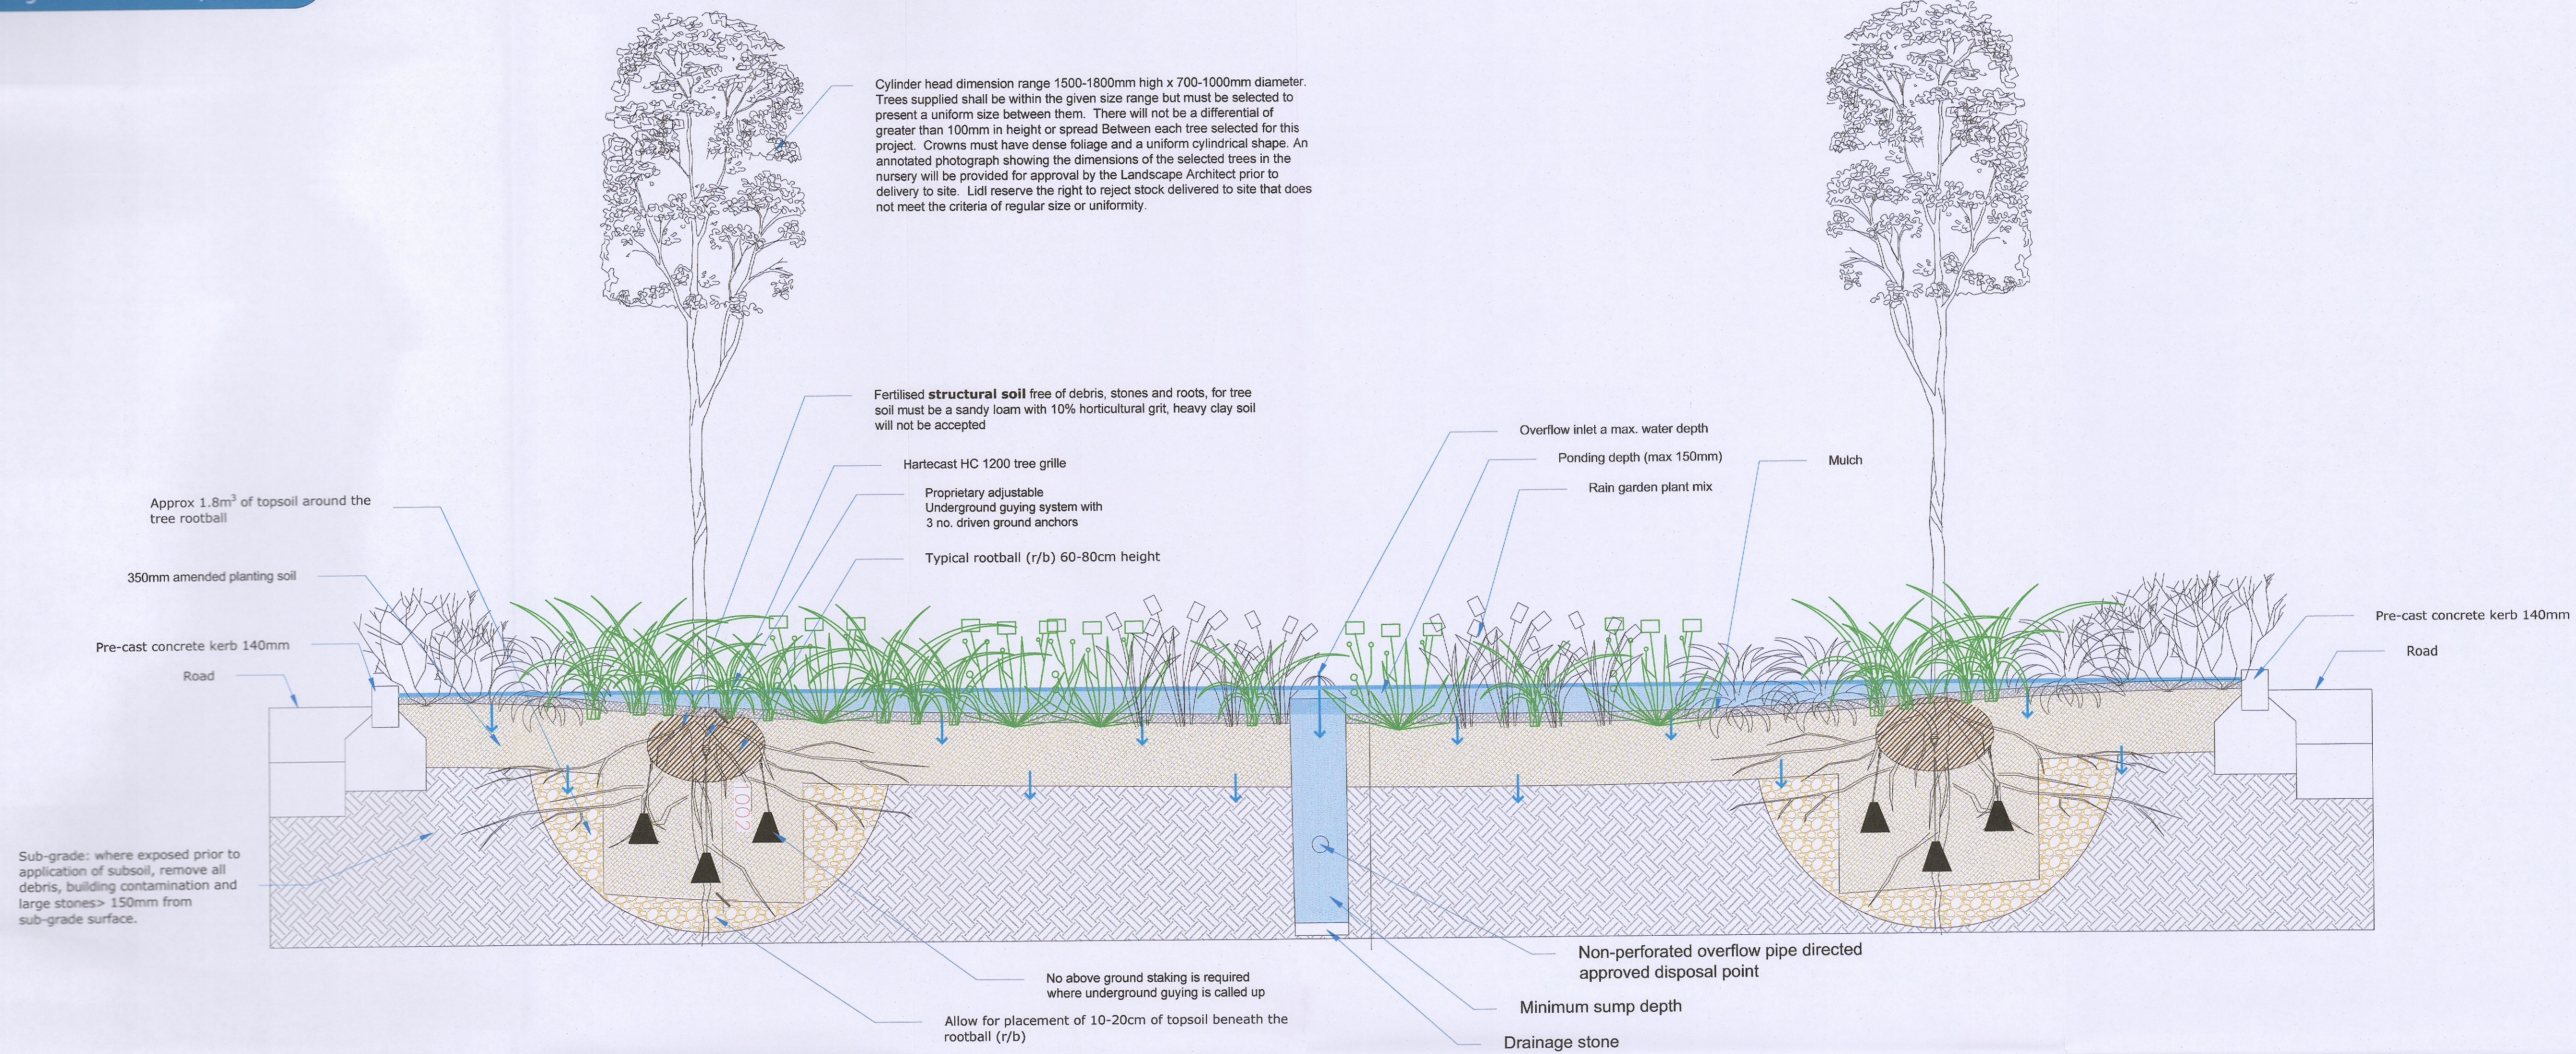

Section A through boundary wall and rain garden 1:20

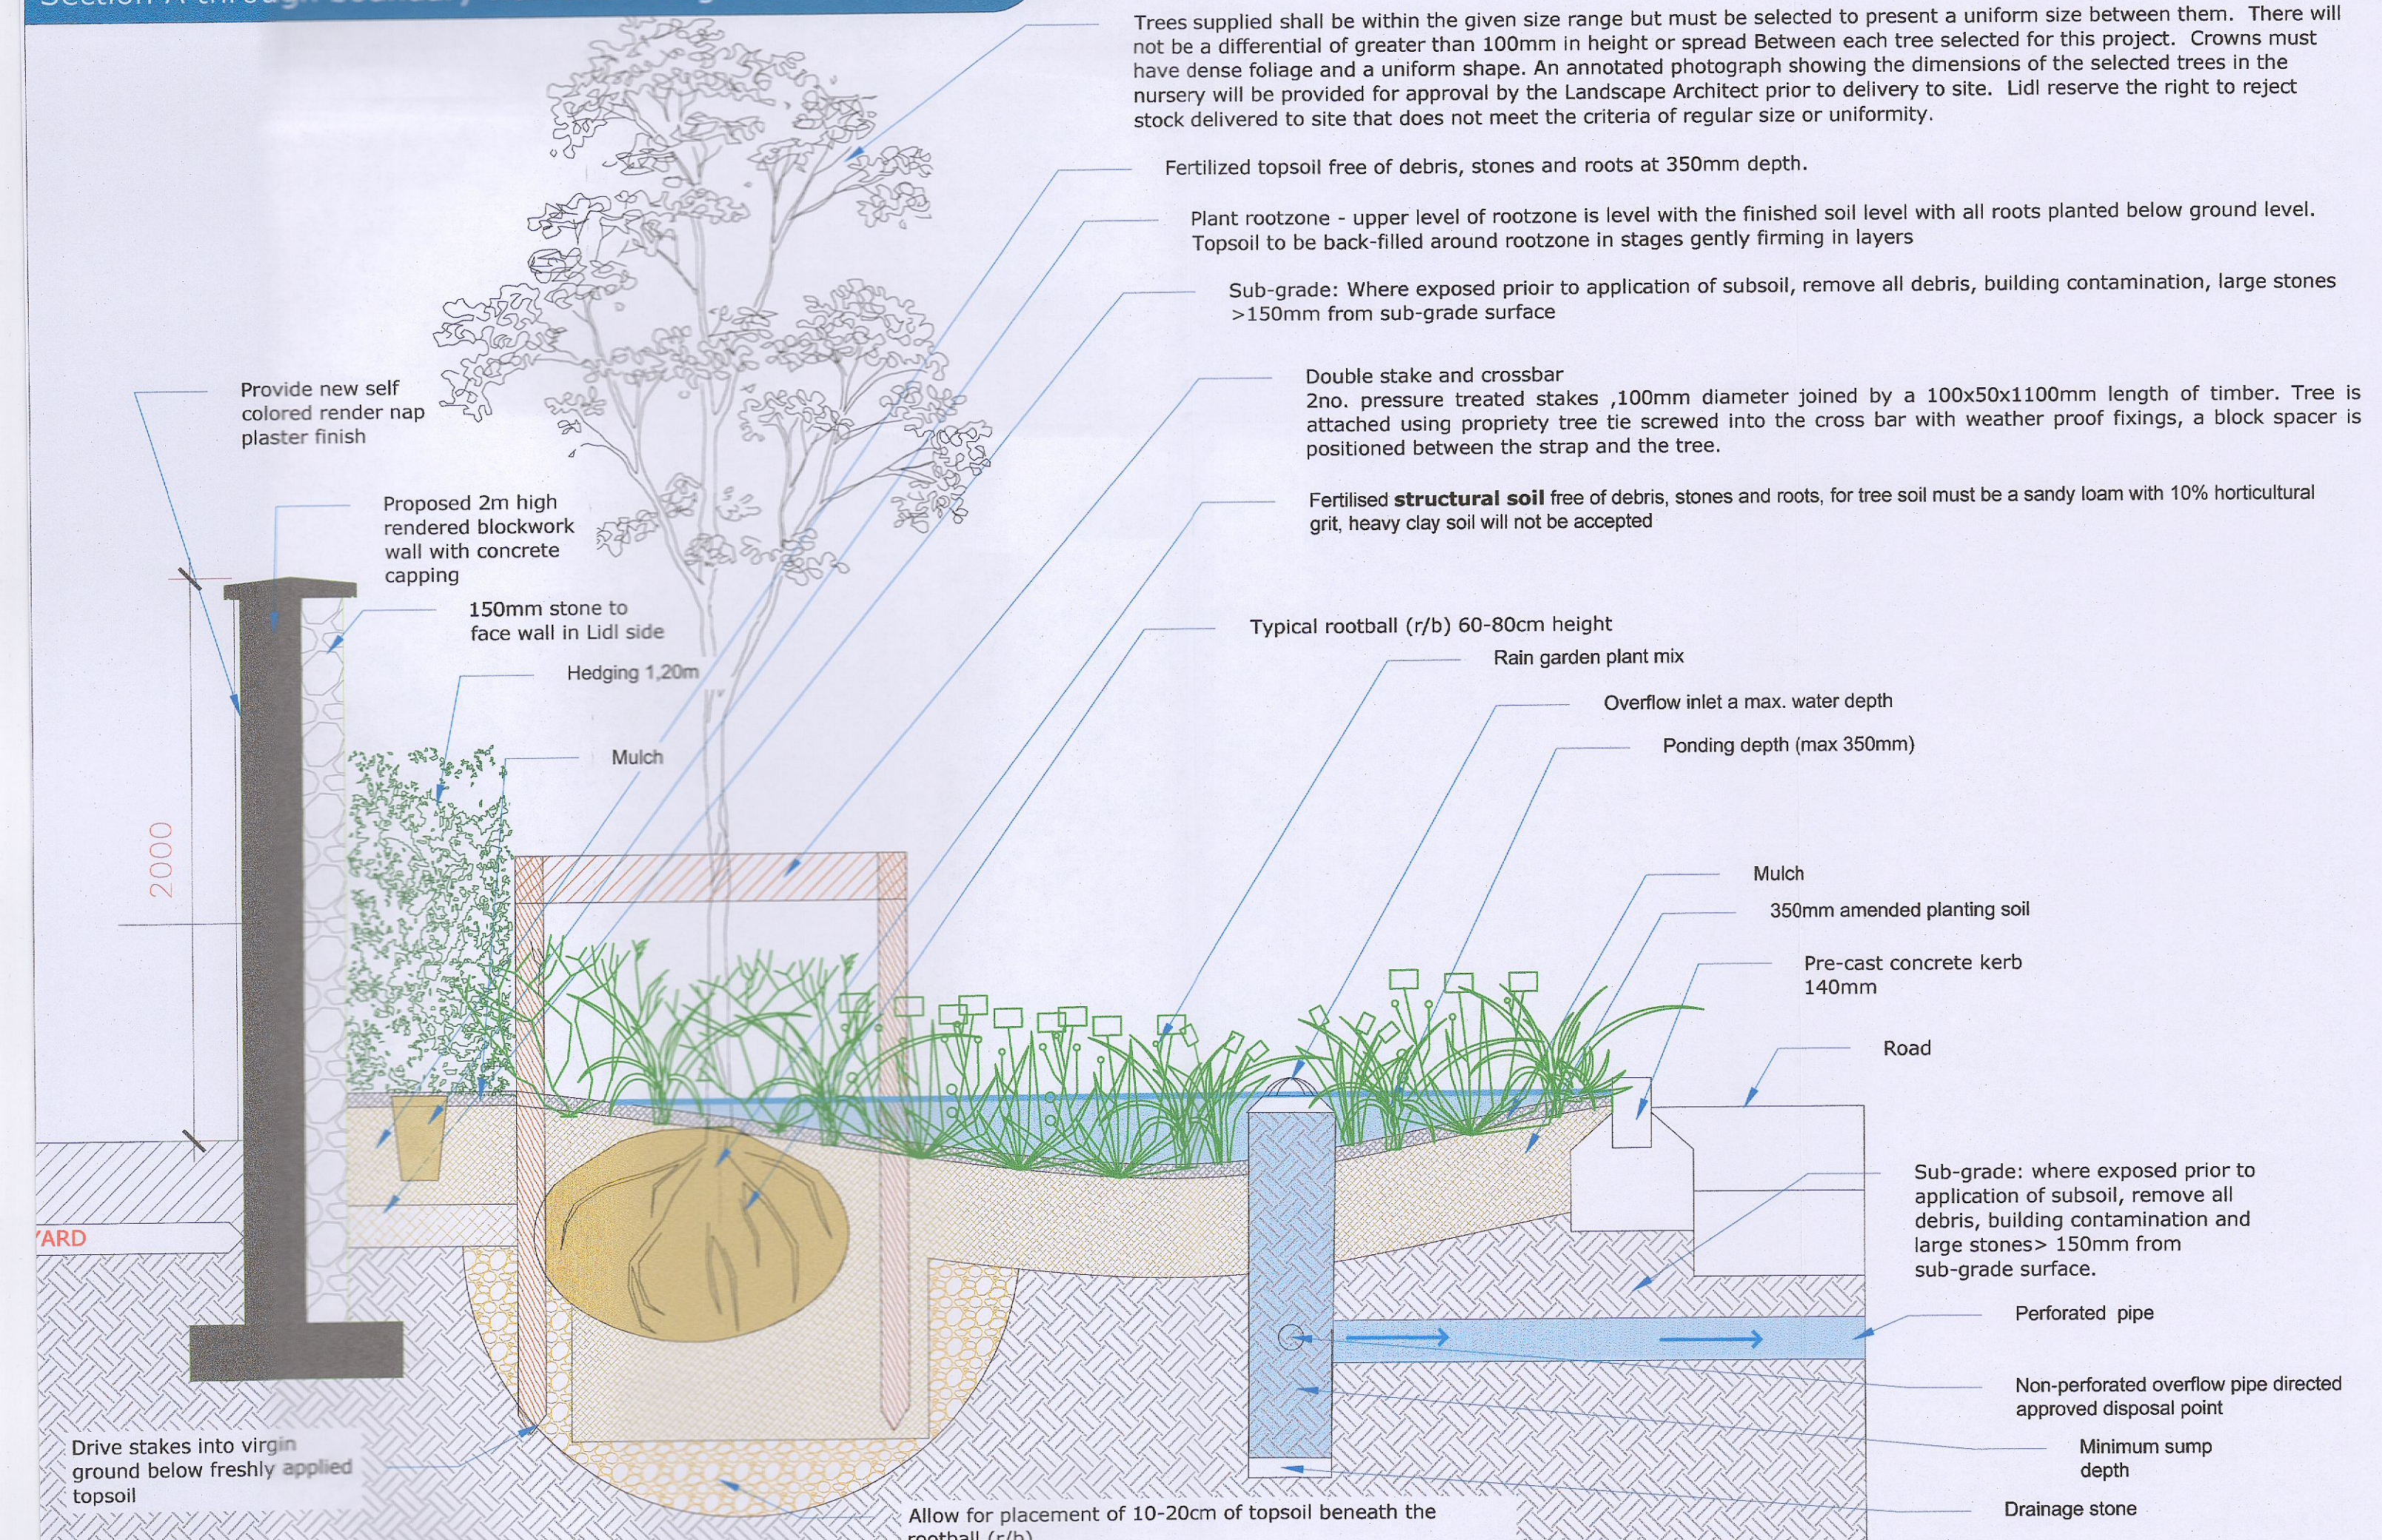

Section C infiltration rain garden with tree pit 1:20

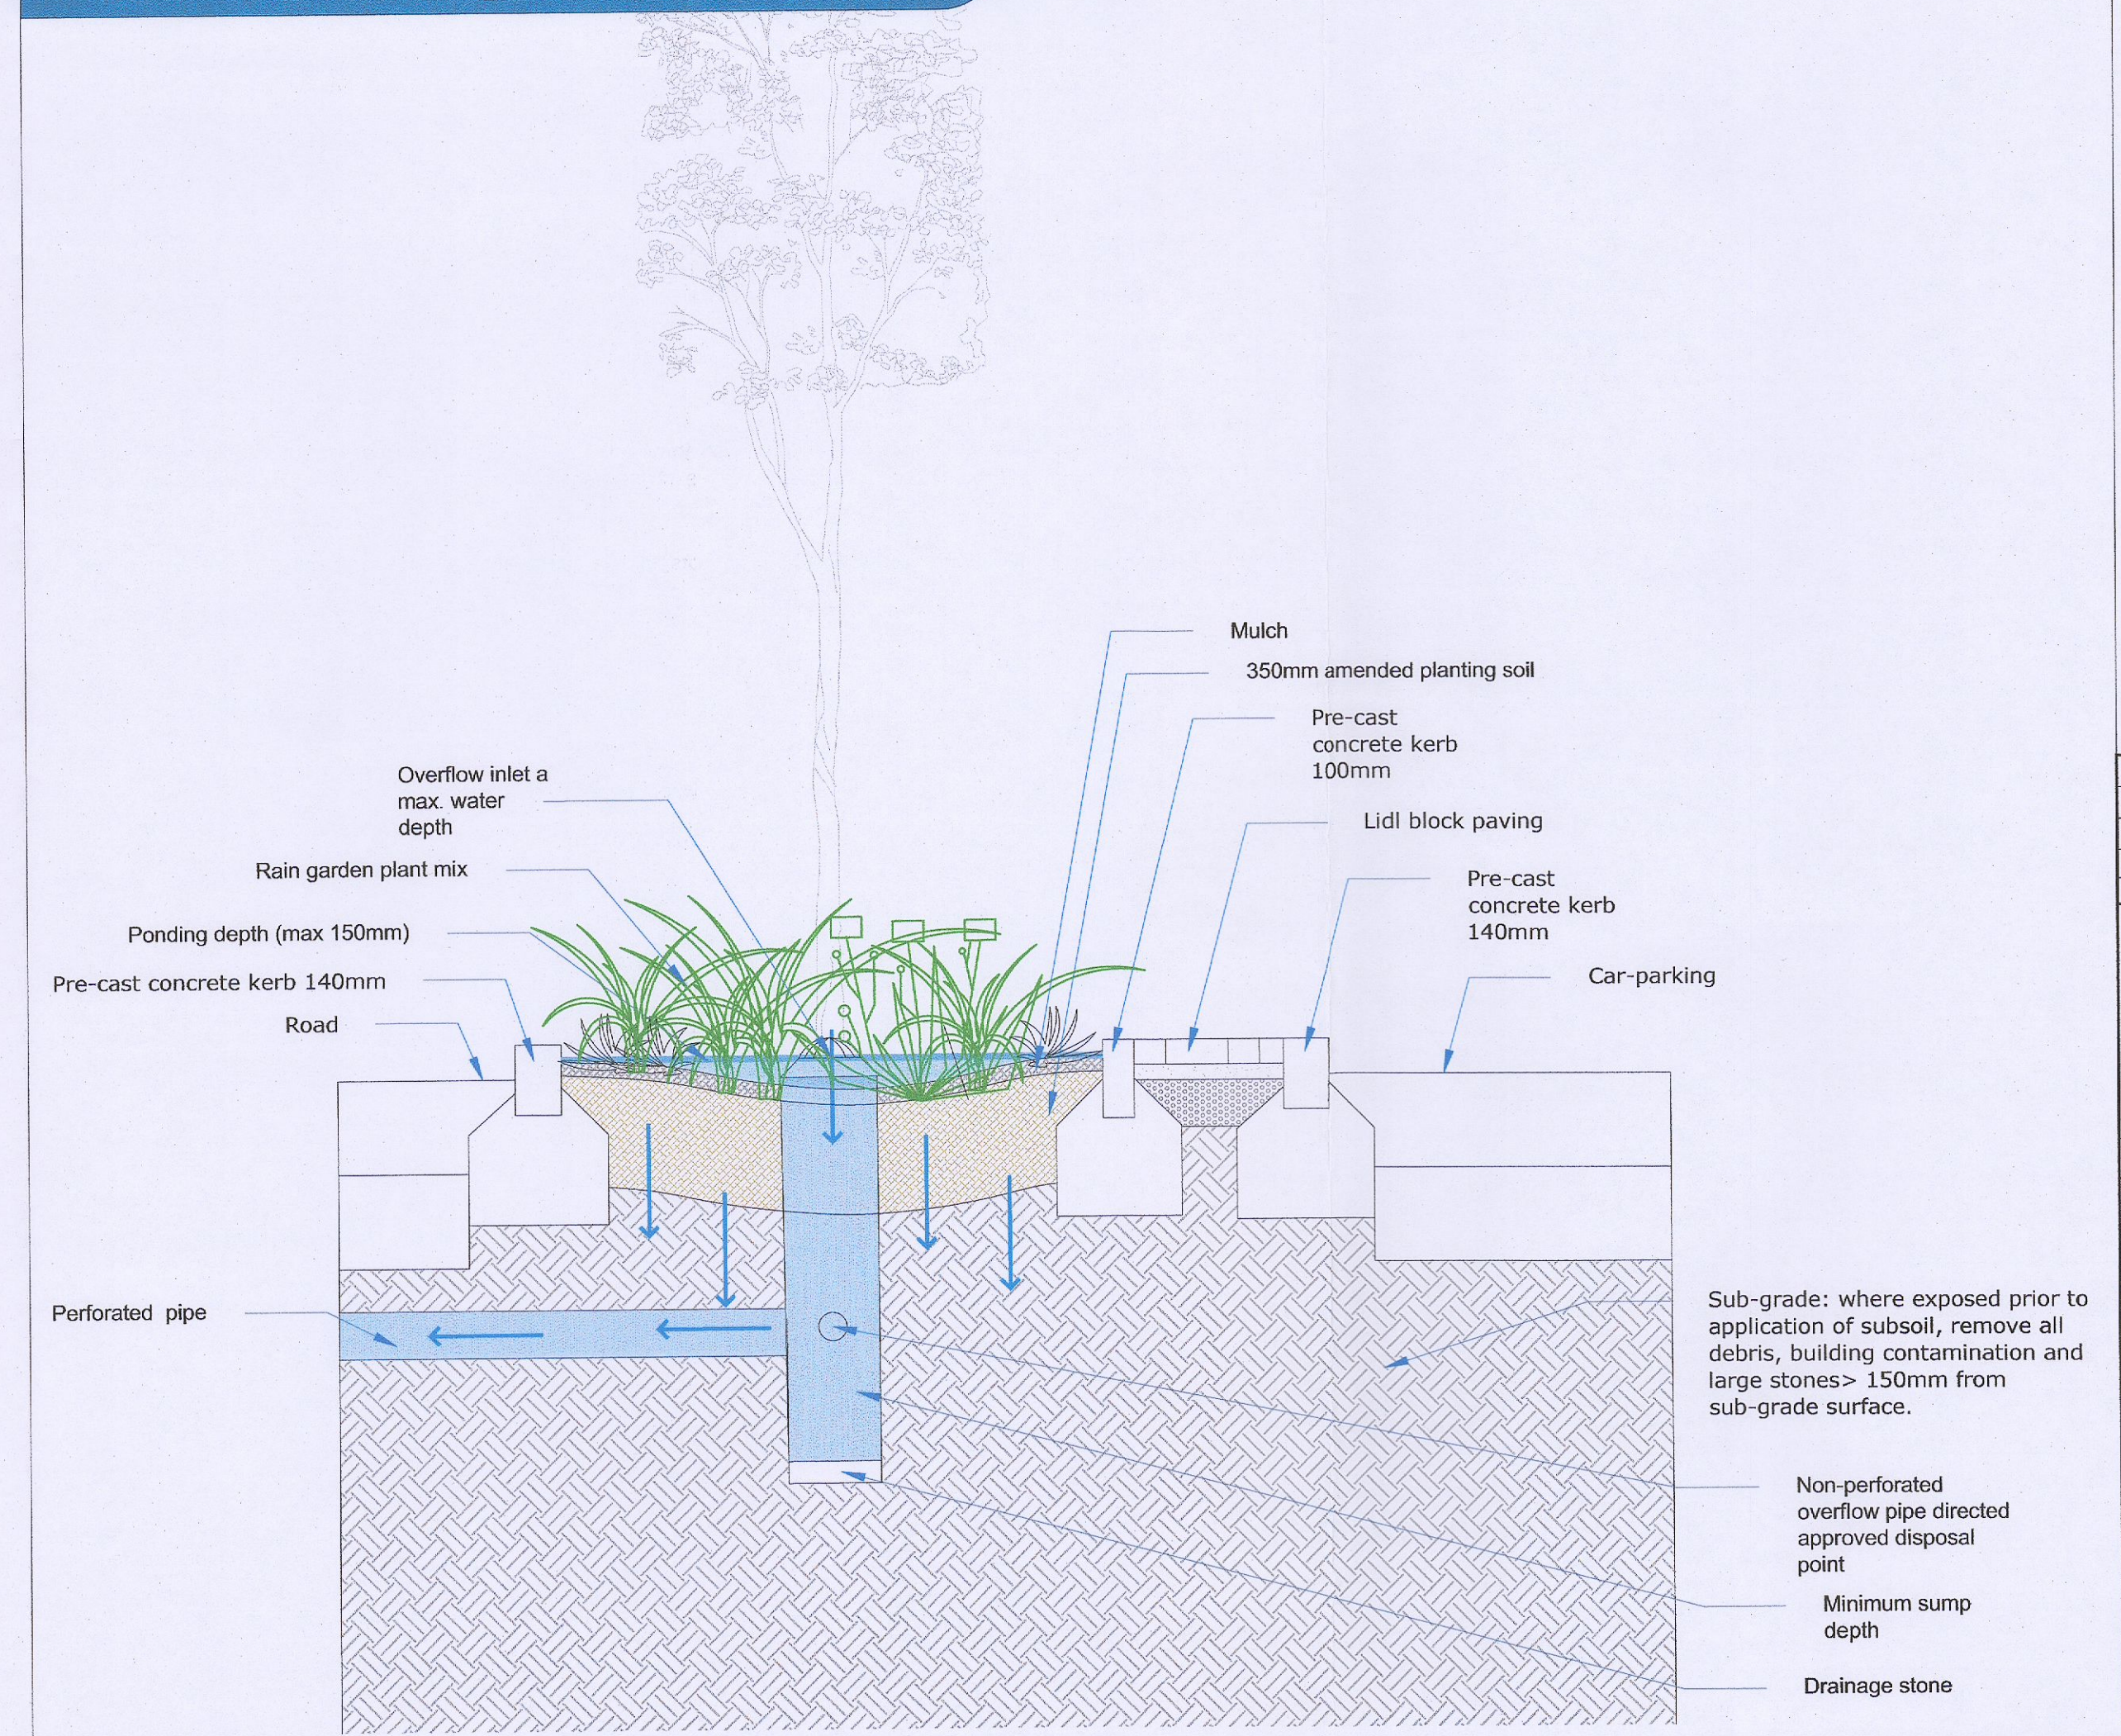

C	03/11/22	CM	Upgrade and new sections
B	08/07/22	CM	Upgrade sections
A	06/07/22	CM	Landscape Design
Rev	Date	By	Details

**AUSTEN ASSOCIATES**  
 Revishaw House, Ballygale Bog, Wicklow Town, Co. Wicklow, A67 XH92  
 T: 0404 66227  
 Email: design@austenassociates.ie | Web: www.austenassociates.ie  
 landscape architecture | arboriculture  
 design | project management  
 Copyright Austen Associates, 2022

Client: **Lidl GmbH**  
 Project title: **Lidl Newcastle**  
 Drawing title: **Landscape Sections**  
 Drawn by: **CM** Scale: **1:250 on A1**  
 Approved by: **TA** Date: **May 2022**  
 Status: **Planning**  
 Drawing no: **077622\_DC\_01** Revision: **C**