



Section H through substation 1:20

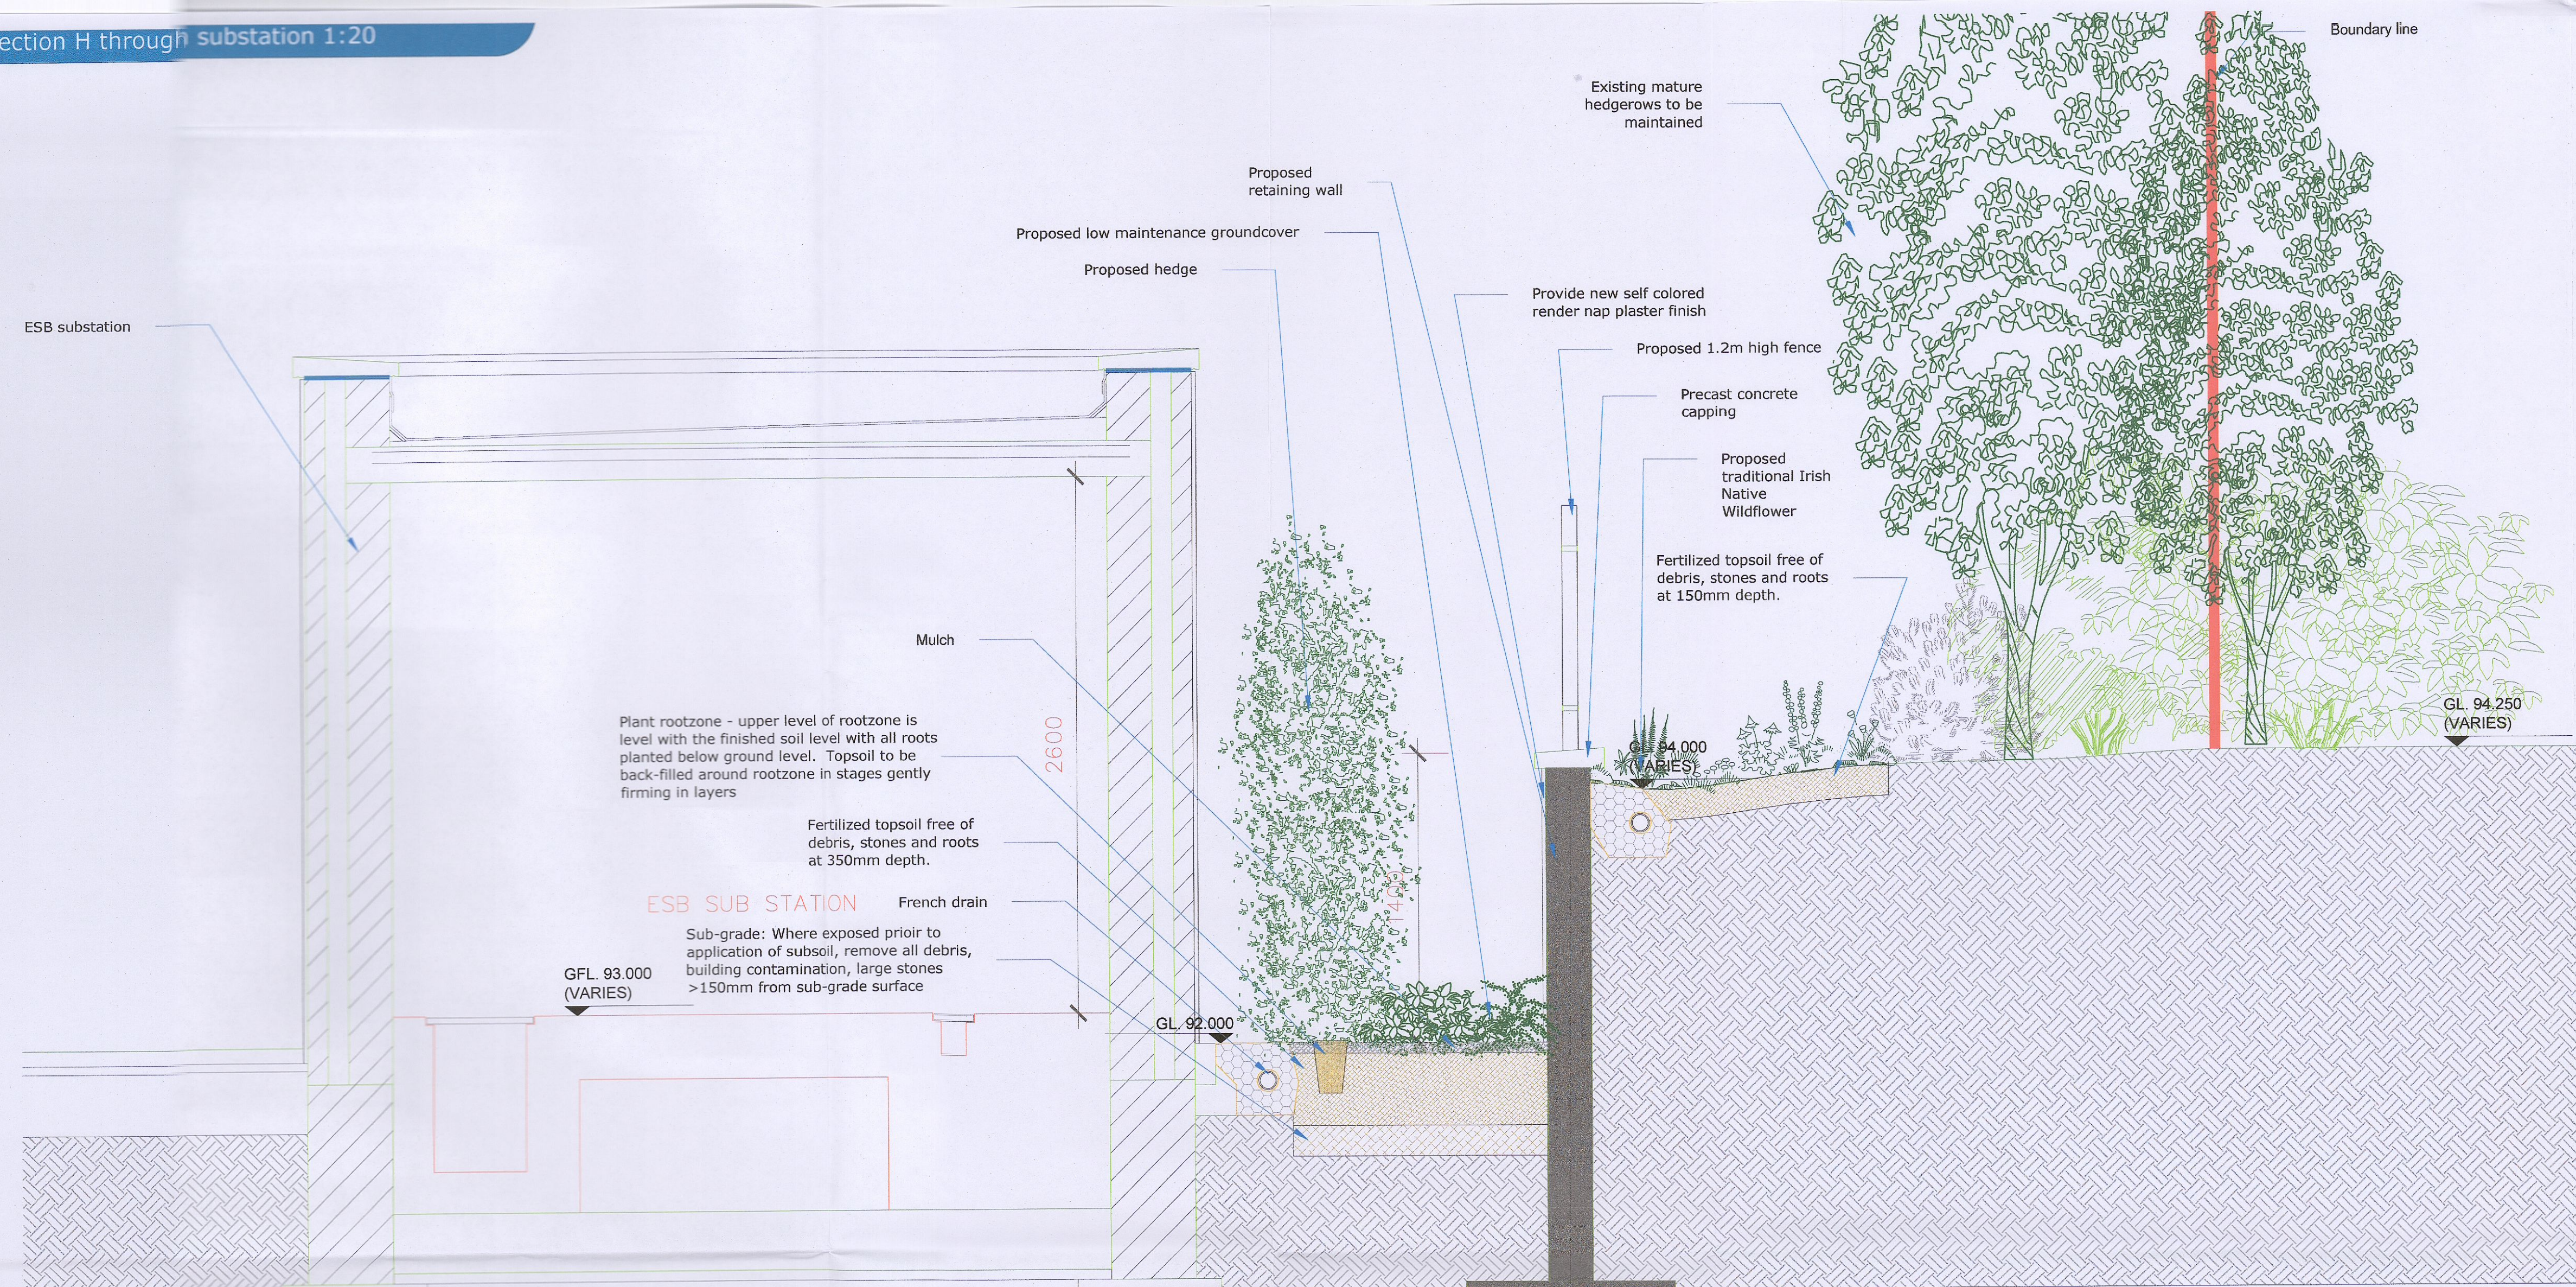

Section G through ramp system 1:20

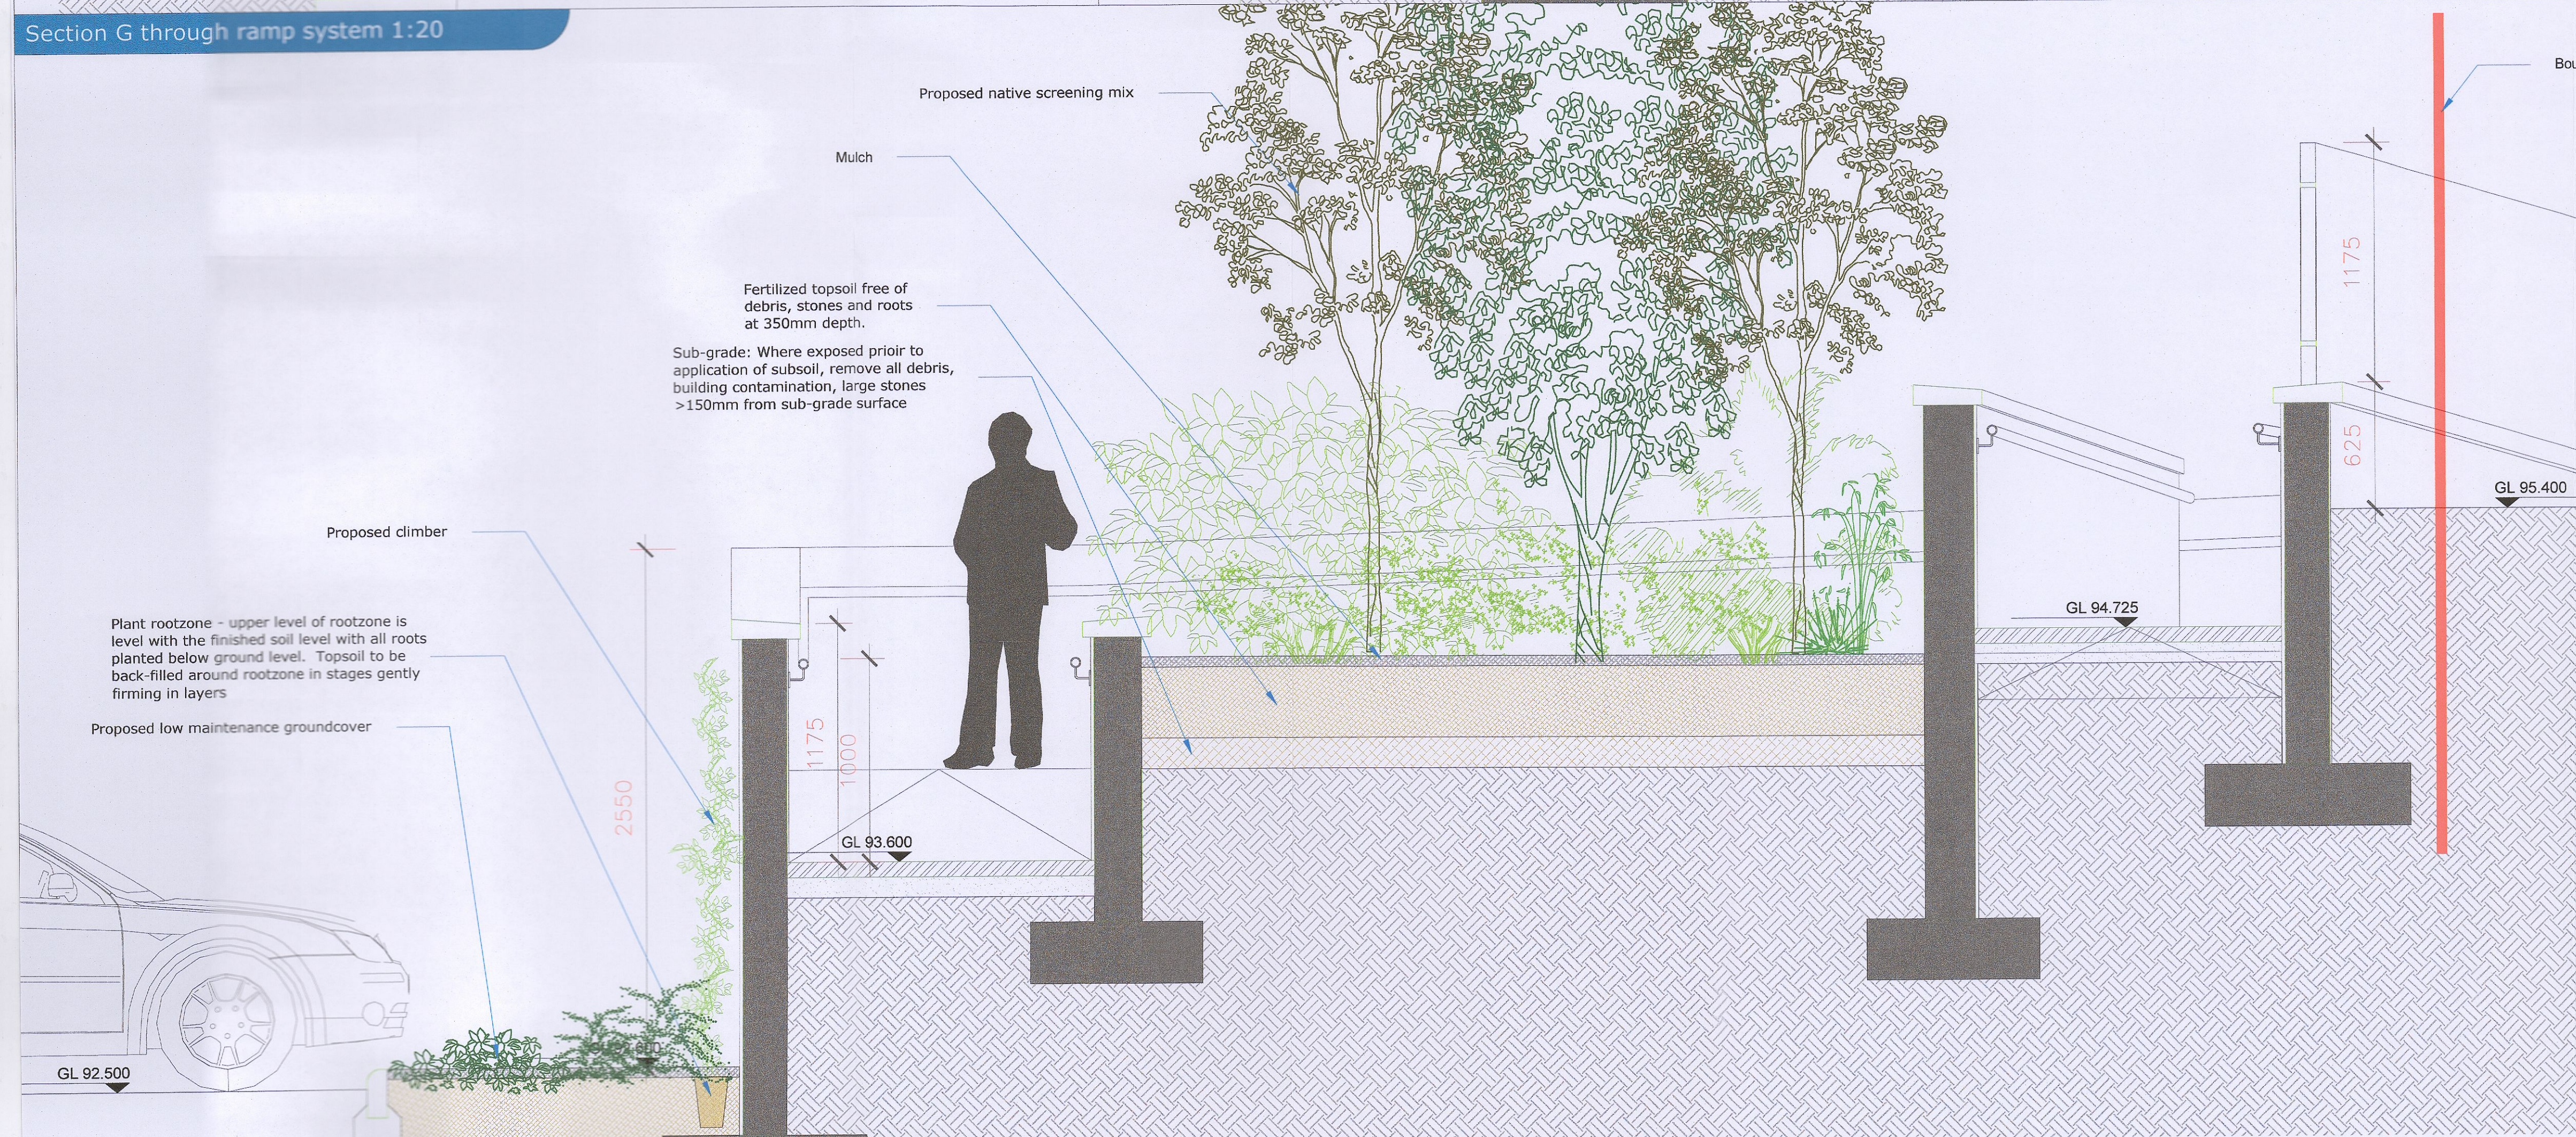

Rev	Date	By	Details
A	03/11/22	CM	Landscape Design
 <small> Renshaw House, Ballyguile Beg, Wicklow Town, Co. Wicklow, A67 XH92 T: 0034 66627 Email: design@austenassociates.ie Web: www.austenassociates.ie landscape architecture design arboriculture project management Copyright Austen Associates, 2022 </small>			
Client: Lidl GmbH			
Project title: Lidl Newcastle			
Drawing title: Landscape Sections			
Drawn by: CM	Scale: 1:20 on A1		
Approved by: TA	Date: May 2022		
Status: Planning	Revision:		
Drawing no: 077622_DC_04	Revision: A		