


REVISION SCHEDULE				
REV. NO.	REV. DESCRIPTION	REV. DATE	DRAWN	CHECKED

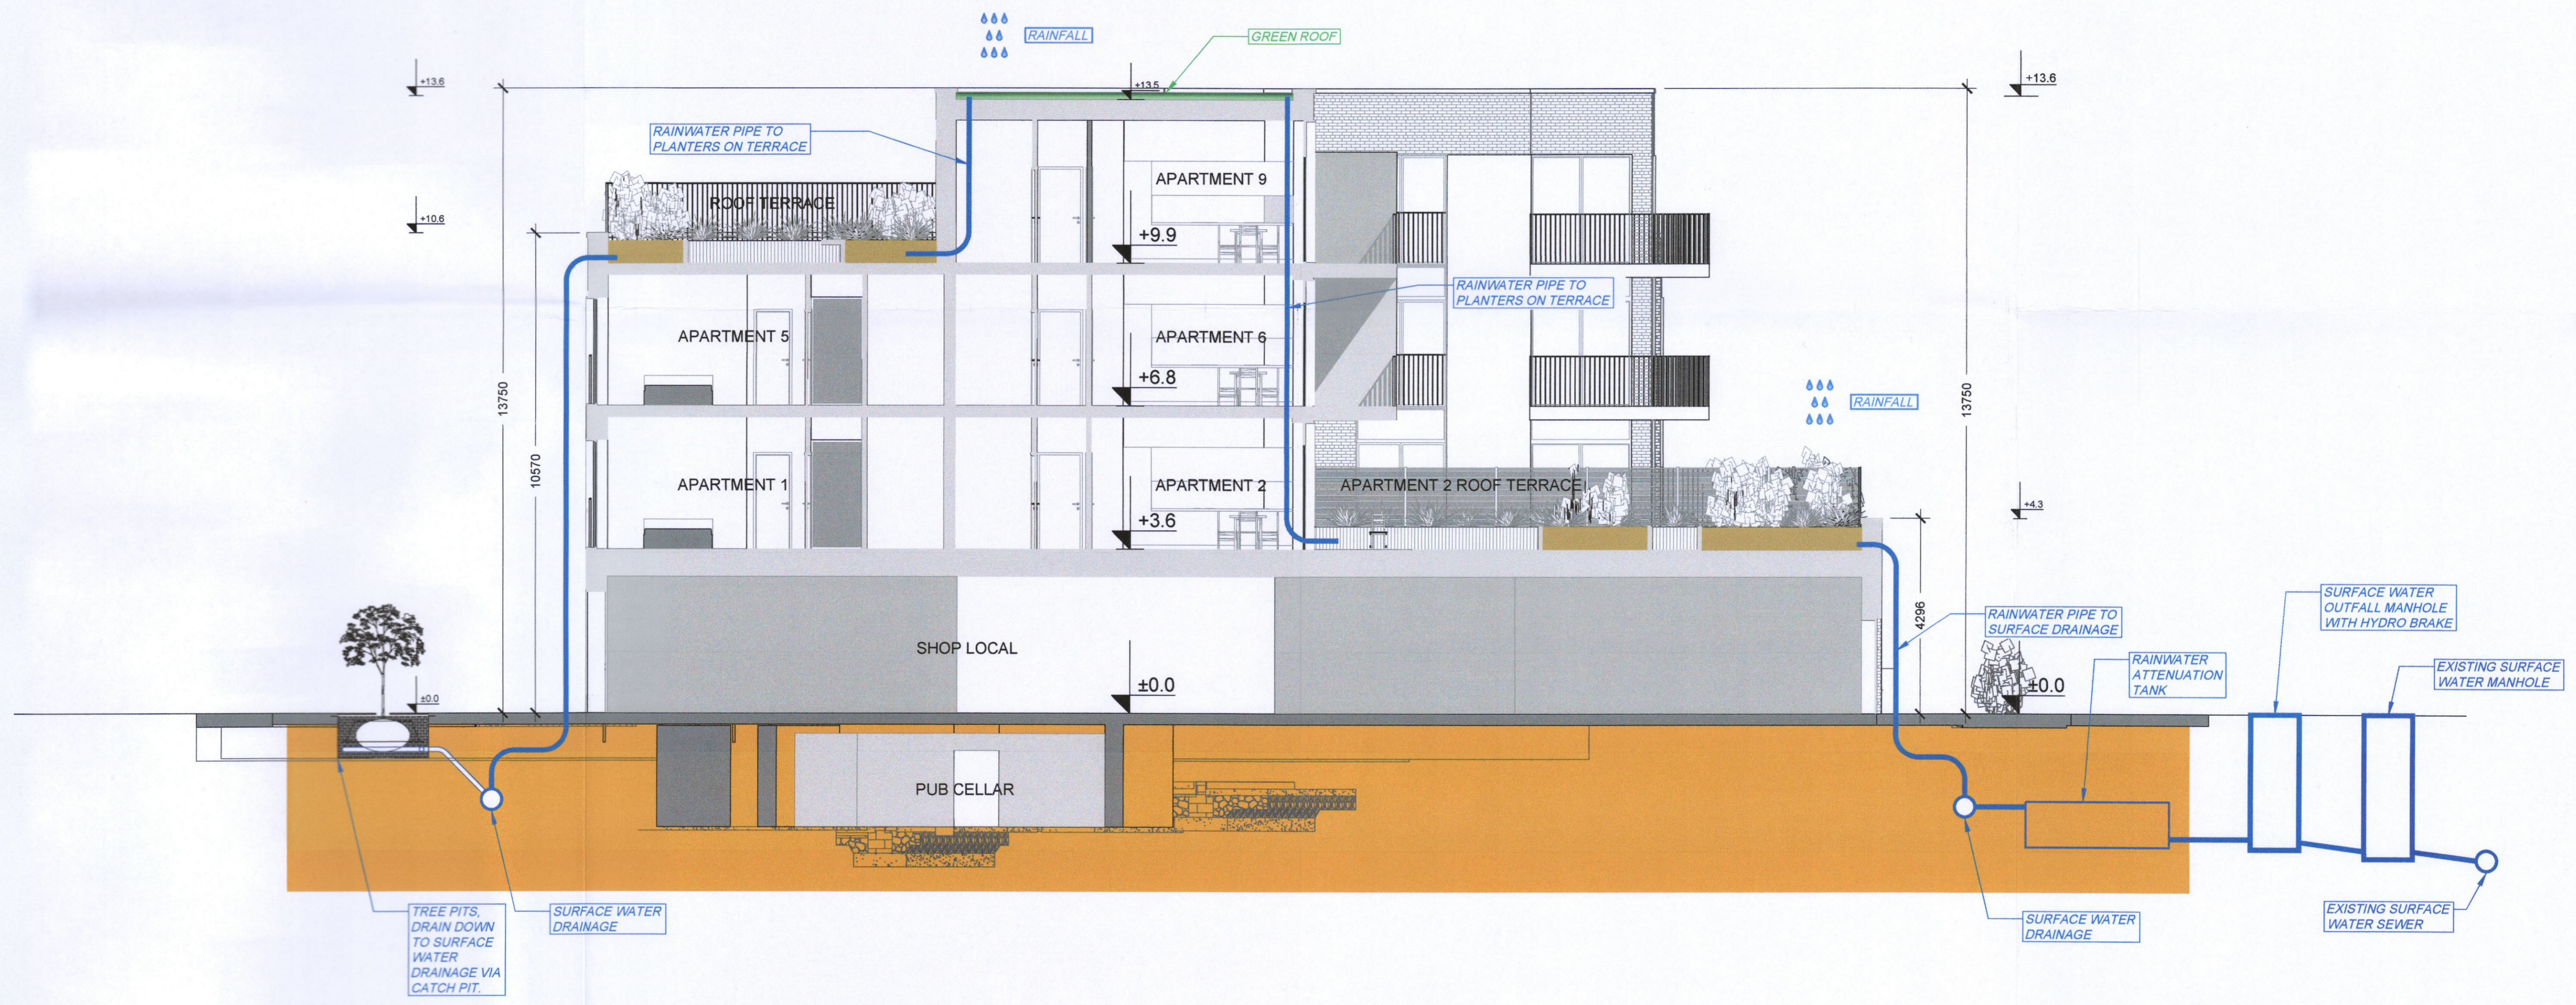

Drawing Stage:
PLANNING

Project Details:	
Site Address:	CUCKOO'S NEST, GREENHILLS ROAD KILNAMANAGH, DUBLIN 24
Client:	-
Architect:	DAVEY SMYTH ARCHITECTS
M&E Designer:	-
Contractor:	-

Notes

Drawn by:	Checked by:	Approved by:	Date:
PAF	JO'B	JMcM	19/10/2022
Project Name:		Scale:	Project Number:
CUCKOO'S NEST		N.T.S.	21816
Drawing Title:		Project:	Originator:
PROPOSED SURFACE WATER MANAGEMENT SCHEMATIC		21816	CORA
	Type:	Zone:	Level:
	DR	ZZ	ZZZ
	Discipline:	Drawing No:	Stage:
	C	102	PL
	Revision:		
	01		

CORA
CONSULTING ENGINEERS

Behan House,
10 Lower Mount Street,
Dublin 2, D02 HT71
Tel: +353 1 661 1100
e-mail: info@cora.ie
Web: www.cora.ie