


REVISION SCHEDULE				
REV. NO.	REV. DESCRIPTION	REV. DATE	DRAWN	CHECKED
PL01	ISSUED FOR PLANNING	18/11/2022	PAF	JO'B

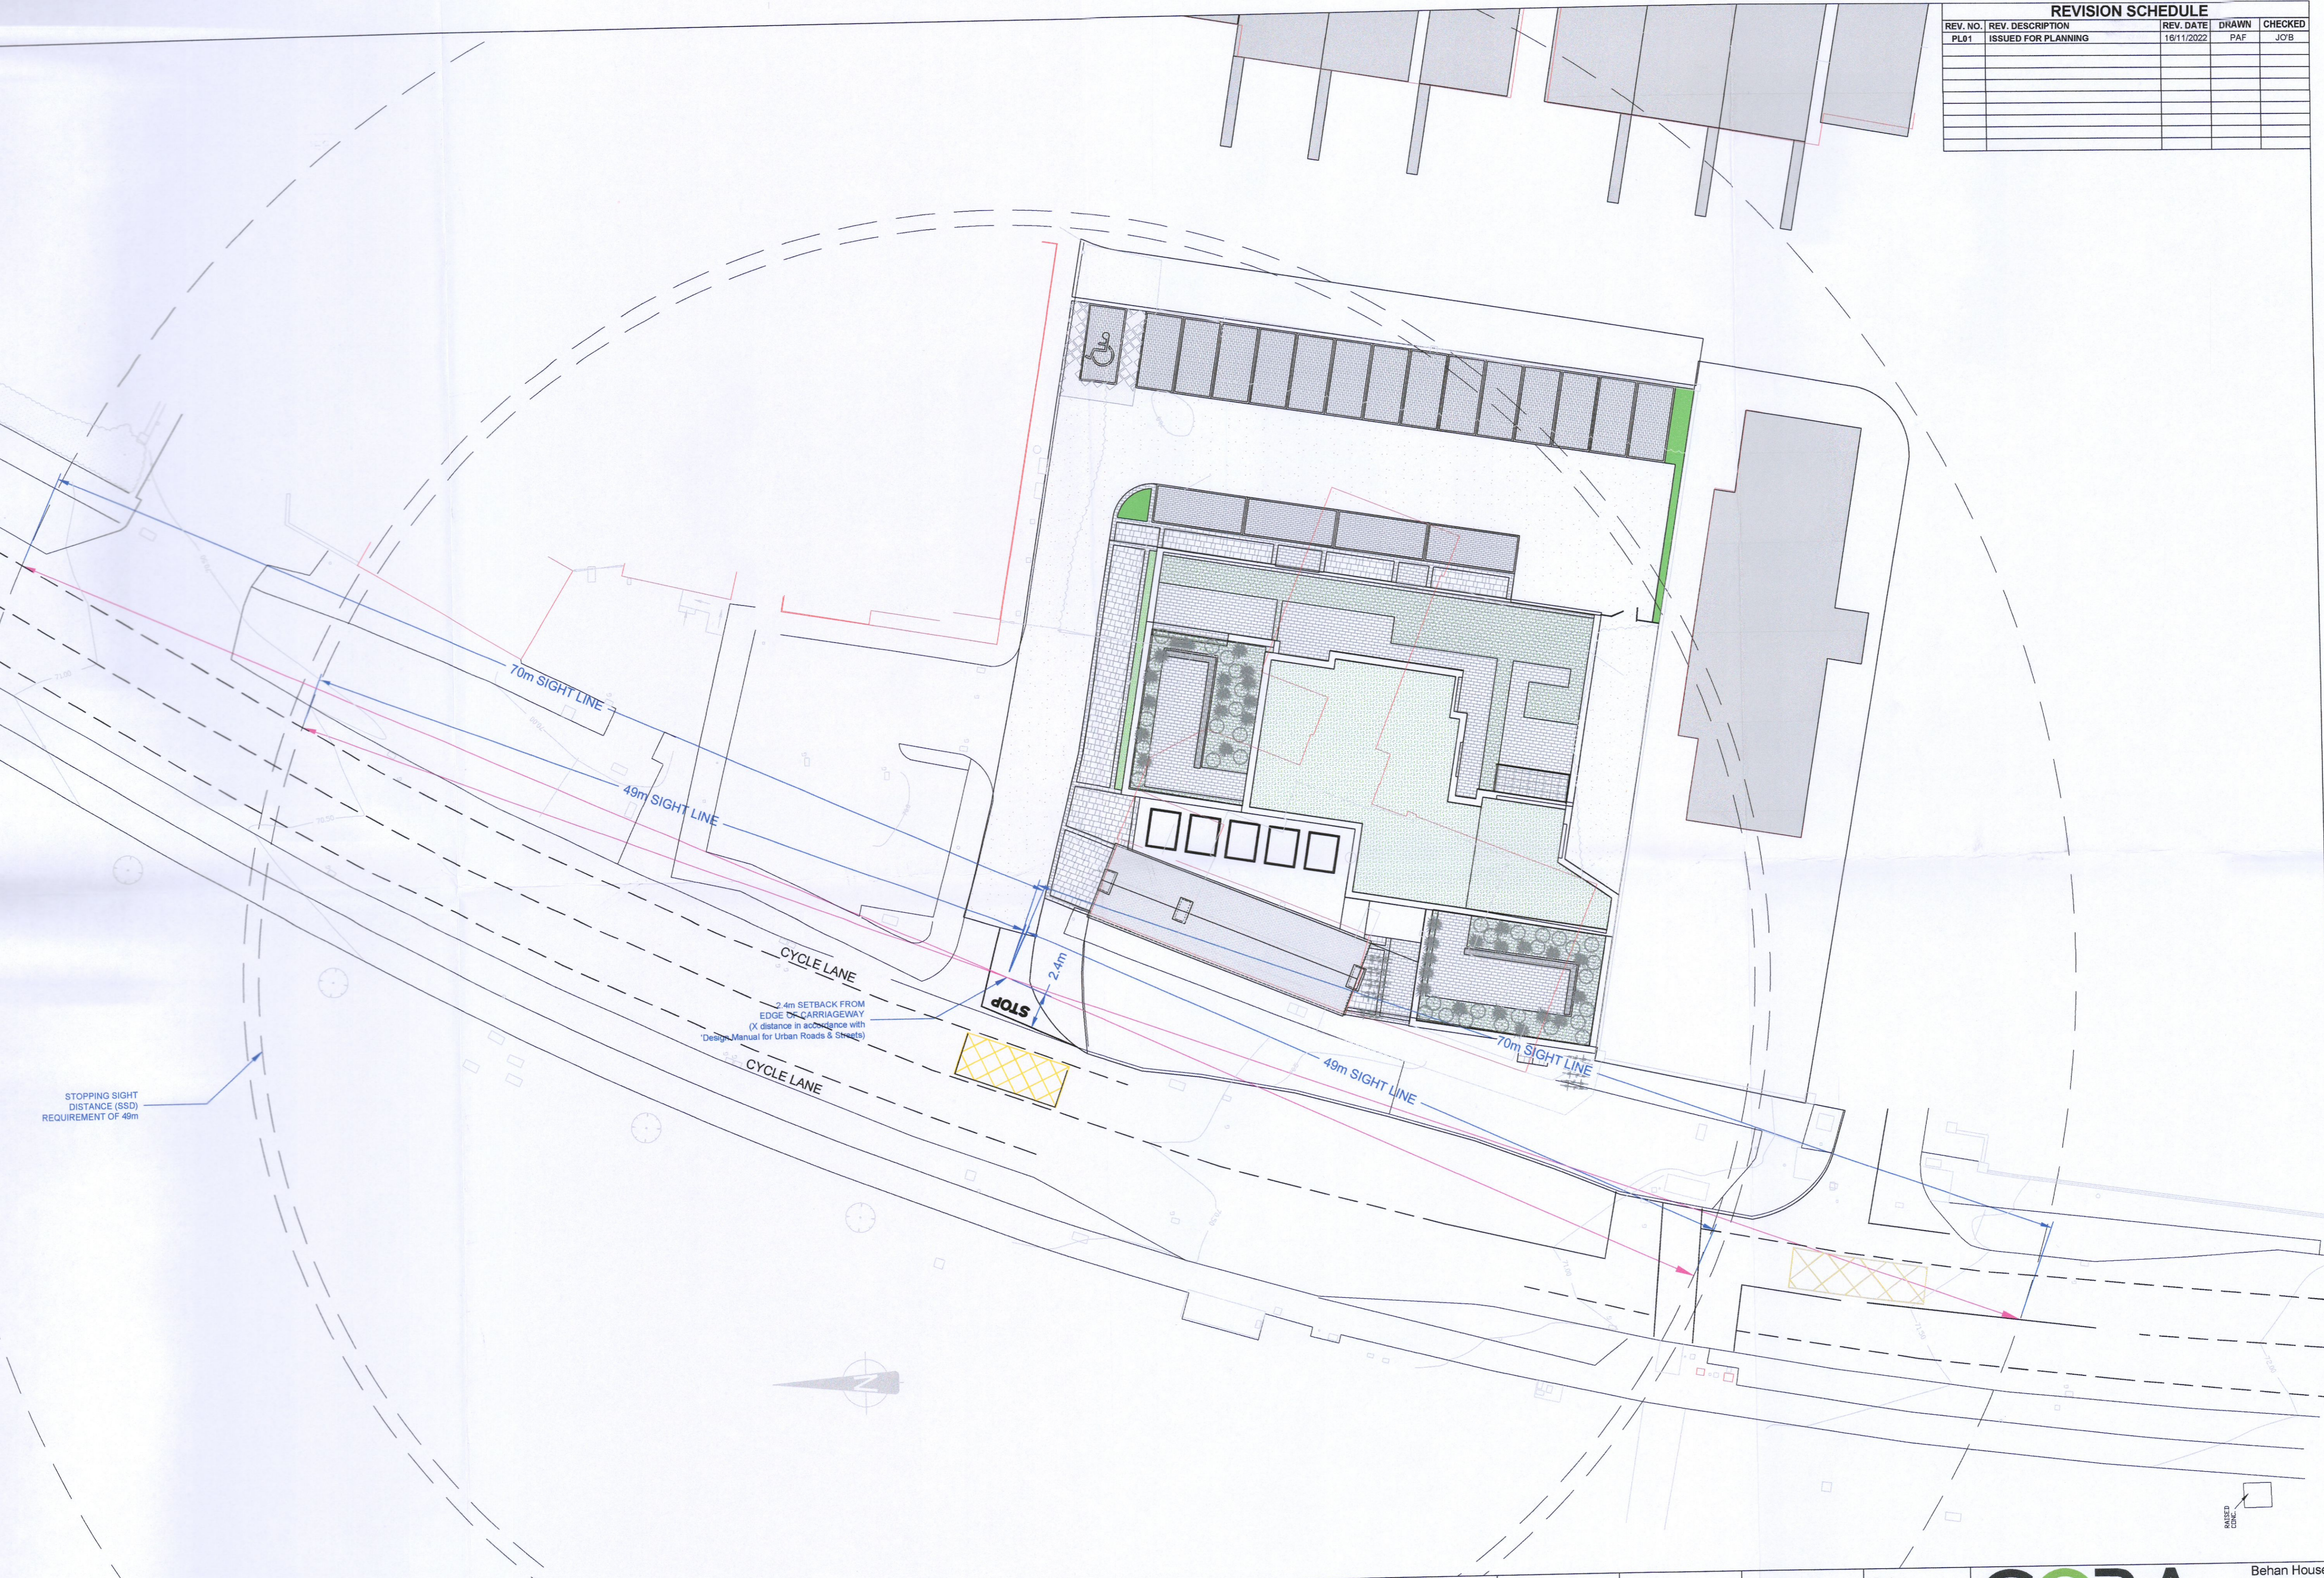

ANNING

Project Details:	
Site Address:	CUCKOO'S NEST PUB, GREENHILLS ROAD, KILNAMANAGH
Client:	-
Architect:	DAVEY SMITH ARCHITECTS
M&E Designer:	-
Contractor:	-

Notes	

Drawn by:	Checked by:	Approved by:	Date:		Behan House, 10 Lower Mount Street, Dublin 2. D02 HT71 Tel: +353 1 661 1100 e-mail: info@cora.ie Web: www.cora.ie					
PAF	JO'B	JMcM	19/10/2022							
Project Name:		Scale:	Project Number:	21816						
CUCKOO'S NEST		1:200 @ A1								
Drawing Title:		Project:	Originator:	Zone:	Level:	Type:	Discipline:	Drawing No.:	Stage:	Revision:
PROPOSED SITE ENTRANCE SIGHT LINES EXISTING ROAD LAYOUT		21816	CORA	-	-	DR	C	200A	PL	01