


REVISION SCHEDULE				
REV. NO.	REV. DESCRIPTION	REV. DATE	DRAWN	CHECKED
PL01	ISSUED FOR PLANNING	16/11/2022	PAF	JO'B

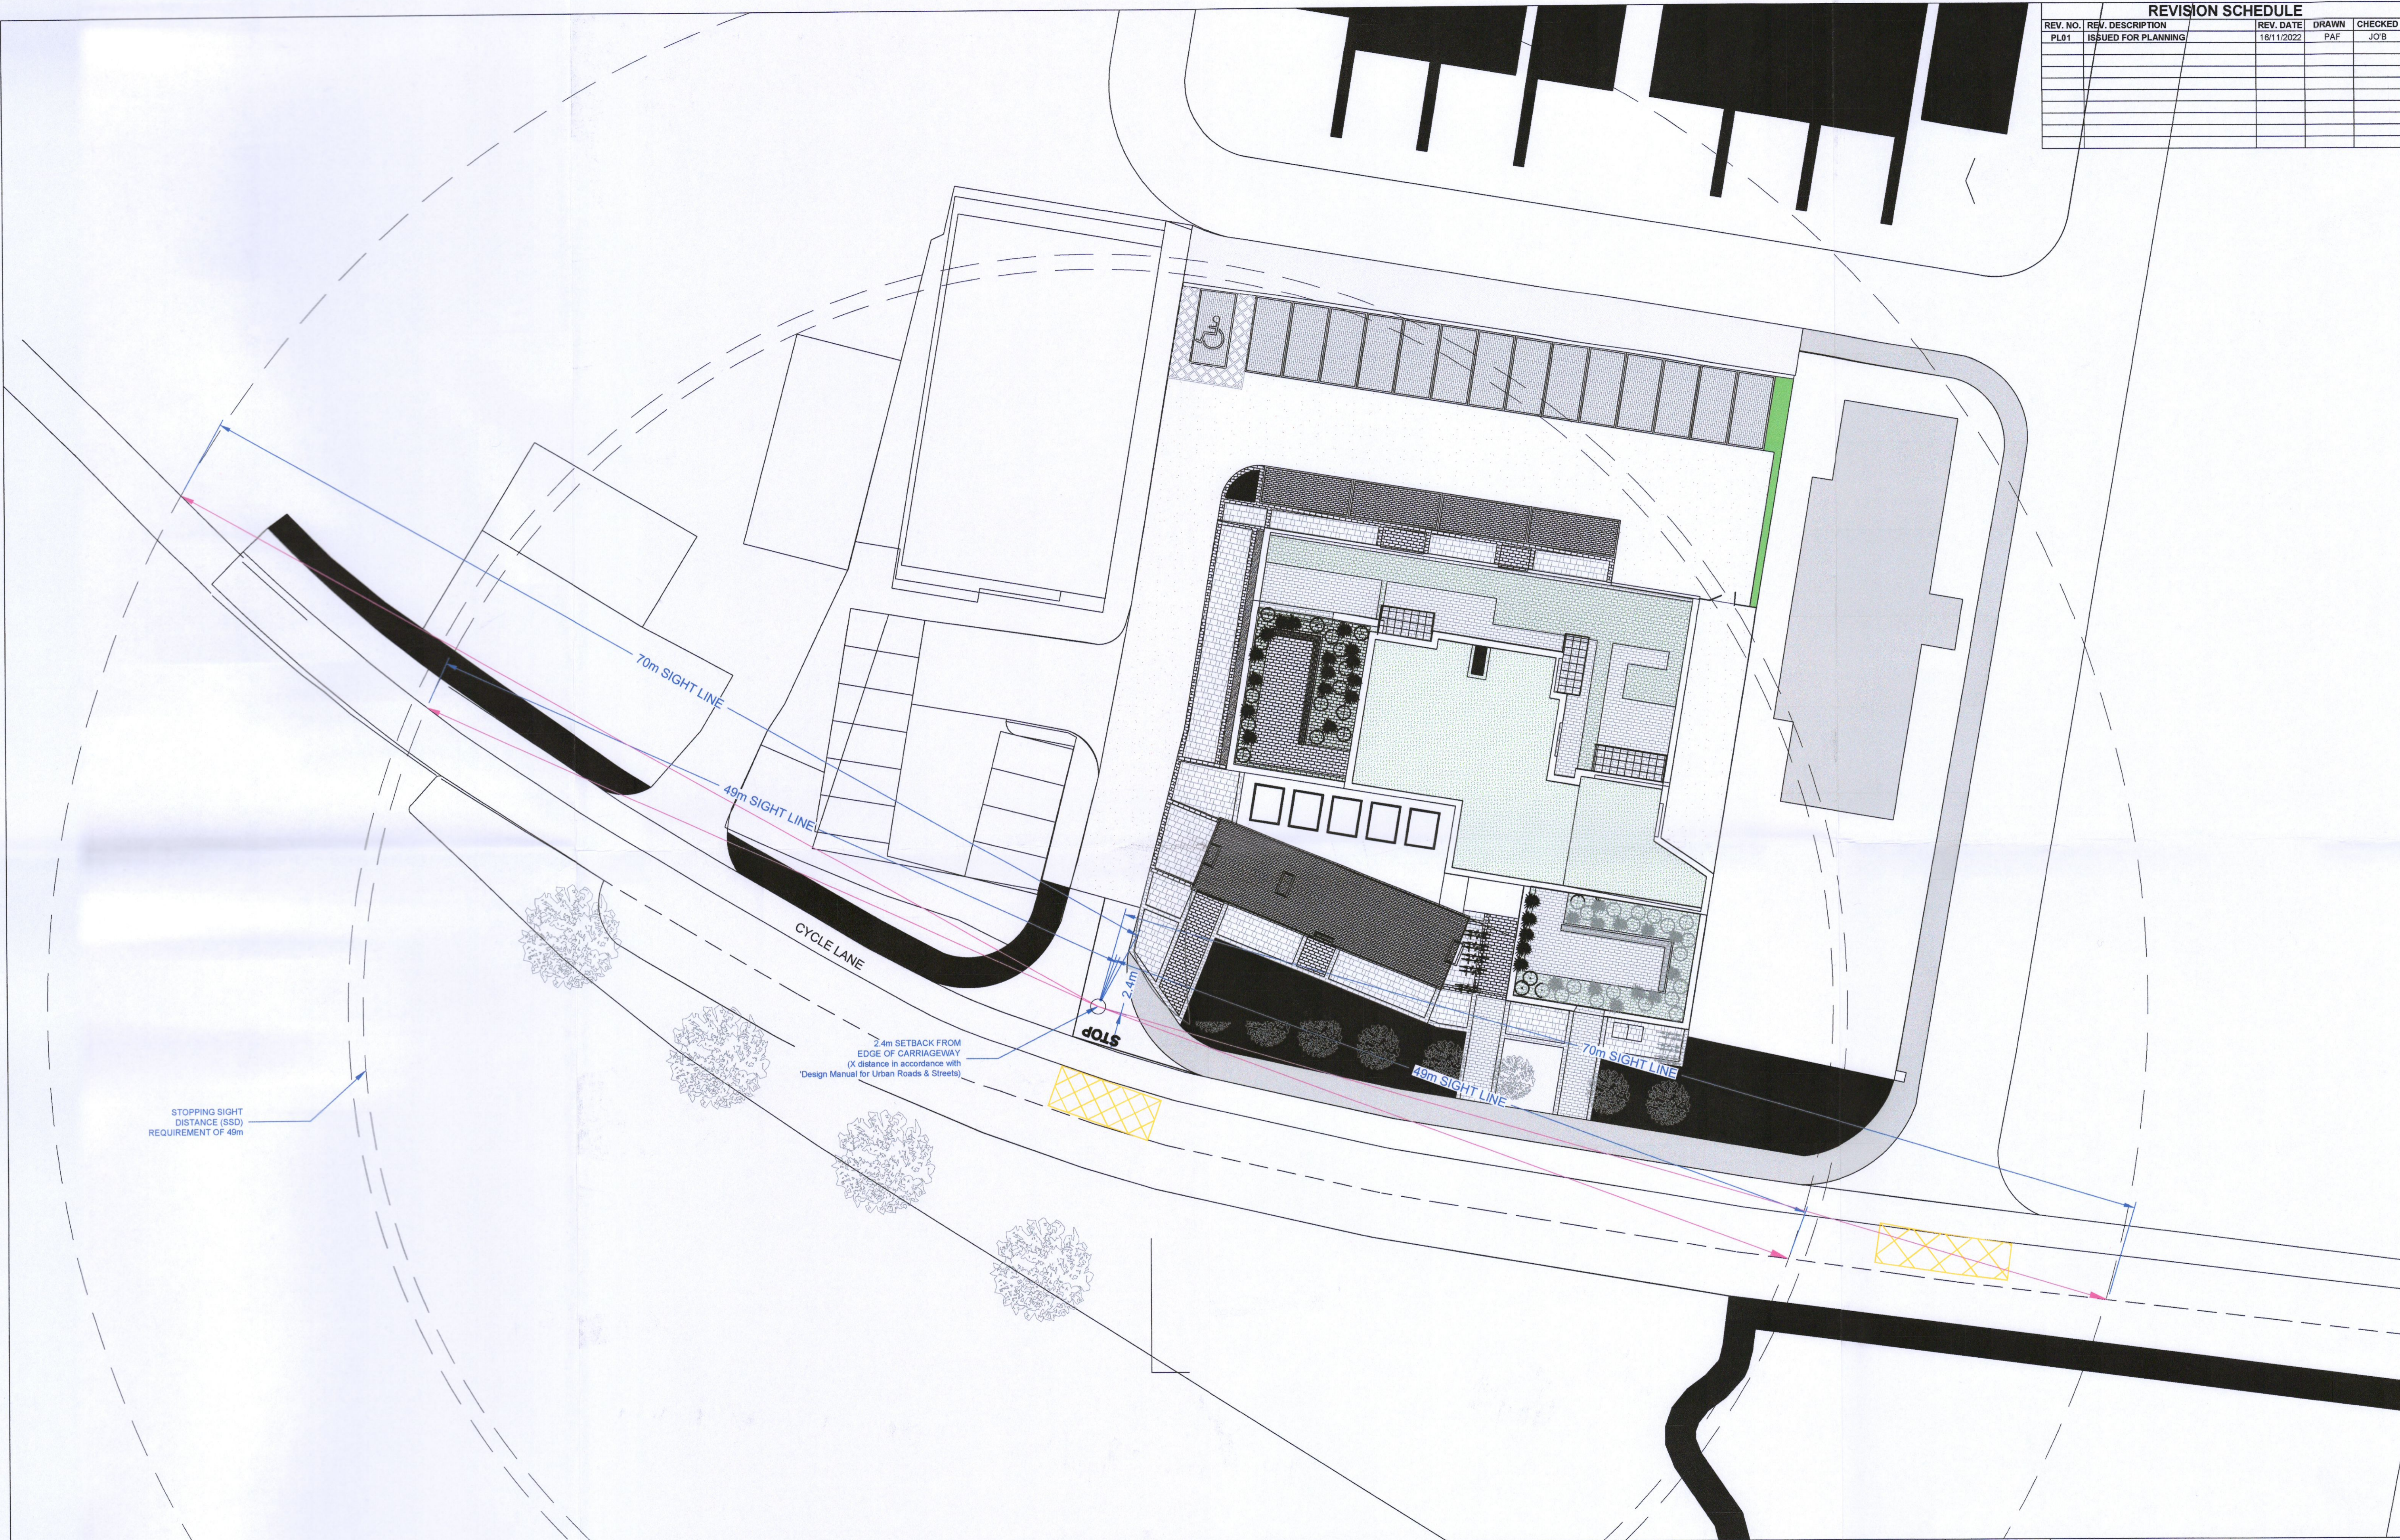

Drawing Stage: PLANNING	Project Details:		Notes
	Site Address:	CUCKOO'S NEST PUB, GREENHILLS ROAD, KILNAMANAGH	
	Client:	-	
	Architect:	DAVEY SMITH ARCHITECTS	
	M&E Designer:	-	
Contractor:	-		

Drawn by: PAF	Checked by: JO'B	Approved by: JMCM	Date: 19/10/2022
Project Name: CUCKOO'S NEST		Scale: 1:200 @ A1	Project Number: 21816
Drawing Title: PROPOSED SITE ENTRANCE SIGHT LINES PROPOSED NEW ROAD LAYOUT		Project: 21816	Originator: CORA
Zone: -	Level: -	Type: DR	Discipline: C
Drawing No: 200B	Stage: PL	Revision: 01	

CORA
CONSULTING ENGINEERS

Behan House,
10 Lower Mount Street,
Dublin 2. D02 H171
Tel: +353 1 661 1100
e-mail: info@cora.ie
Web: www.cora.ie