

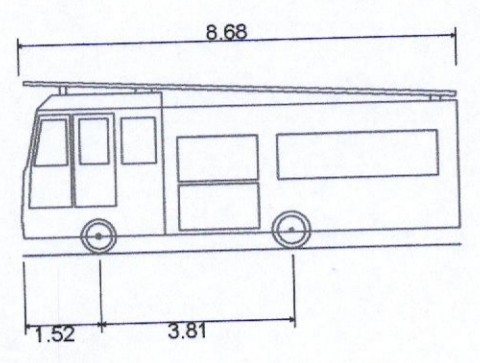


REVISION SCHEDULE				
REV. NO.	REV. DESCRIPTION	REV. DATE	DRAWN	CHECKED
PL01	ISSUED FOR PLANNING	18/11/2022	PAF	JO'B

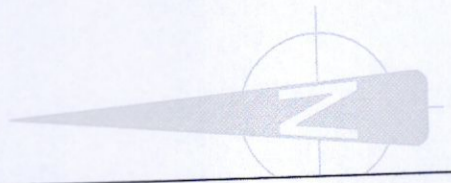

DB32 Fire Appliance  
 Overall Length 8.680m  
 Overall Width 3.452m  
 Overall Body Height 0.337m  
 Min Body Ground Clearance 2.121m  
 Max Track Width 6.00s  
 Lock-to-lock time 7.910m  
 Curb to Curb Turning Radius

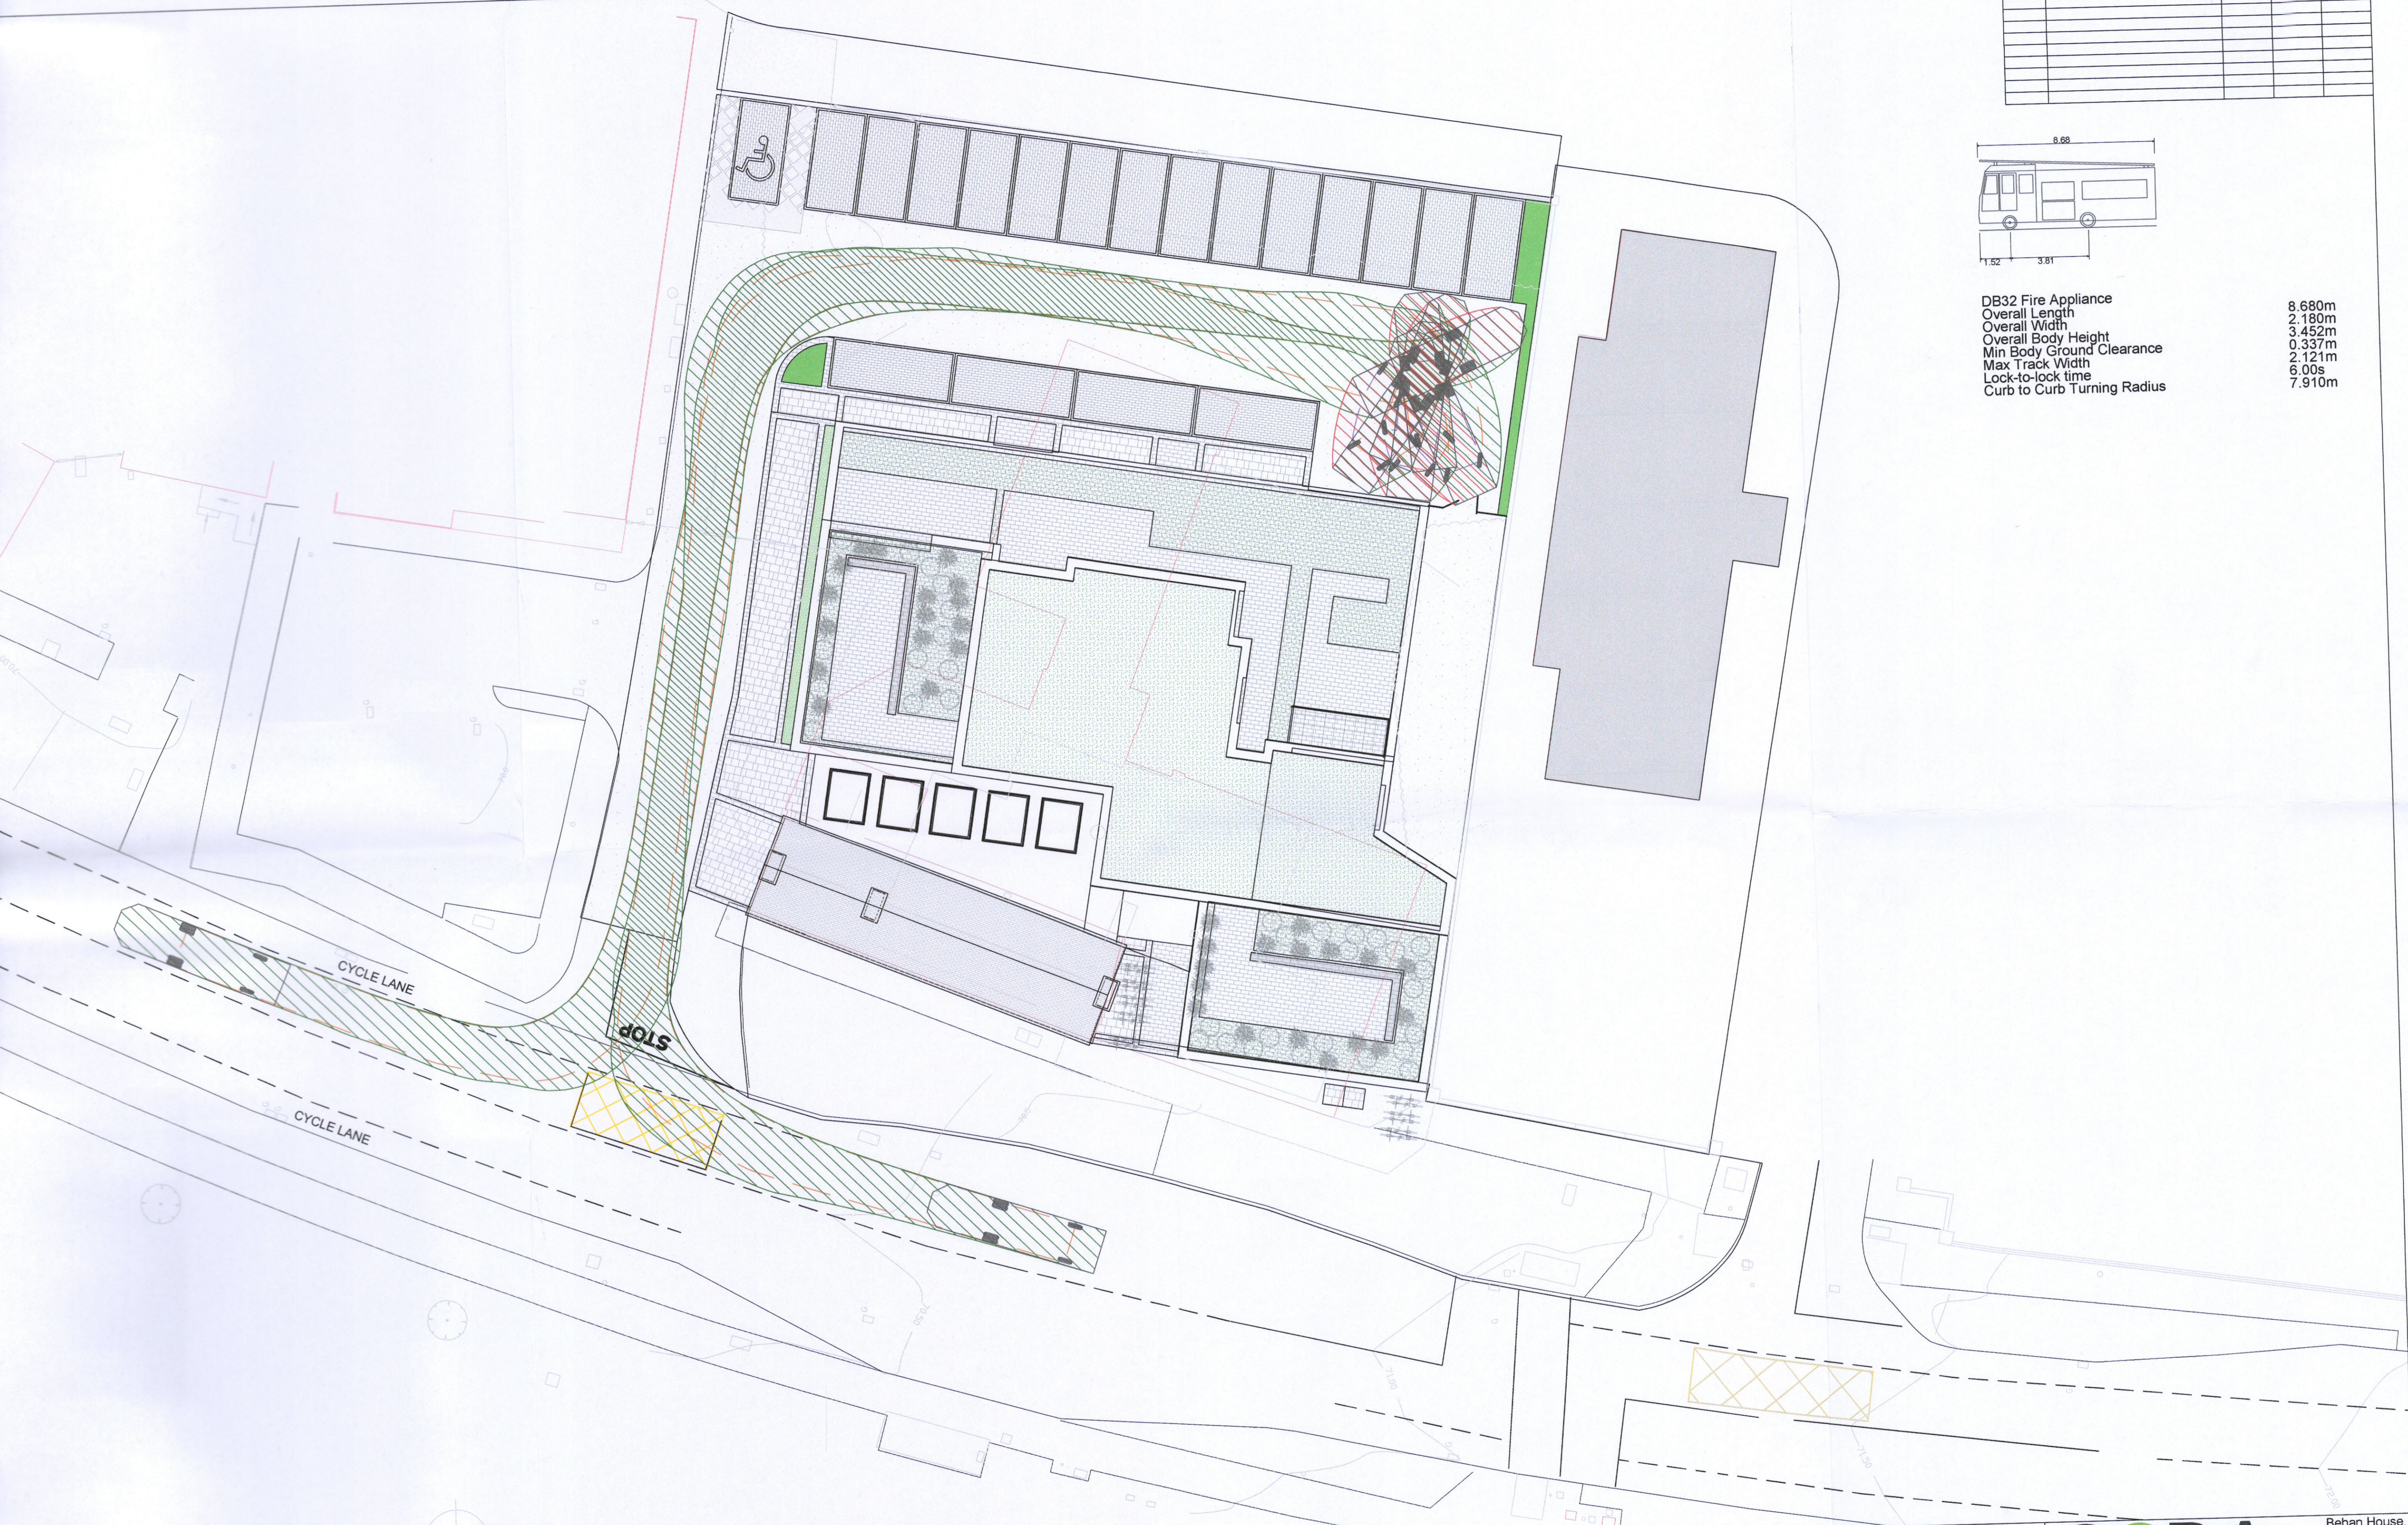

Notes

Drawing Stage:  PLANNING	Project Details:	
	Site Address:	CUCKOO'S NEST PUB, GREENHILLS ROAD, KILNAMANAGH
	Client:	-
	Architect:	DAVEY SMITH ARCHITECTS
	M&E Designer:	-
Contractor:	-	

Drawn by: PAF	Checked by: JO'B	Approved by: JMCM	Date: 19/10/2022							
Project Name: CUCKOO'S NEST		Scale: 1:150 @ A1	Project Number: 21816							
Drawing Title: PROPOSED FIRE TRUCK VEHICLE TRACKING EXISTING ROAD LAYOUT		Project: 21816	Originator: CORA	Zone: -	Level: -	Type: DR	Discipline: C	Drawing No: 202A1	Stage: PL	Revision: 01

Behan House,  
 10 Lower Mount Street,  
 Dublin 2. D02 HT71  
 Tel: +353 1 661 1100  
 e-mail: info@cora.ie  
 Web: www.cora.ie