



REVISION SCHEDULE				
REV. NO.	REV. DESCRIPTION	REV. DATE	DRAWN	CHECKED
PL01	ISSUED FOR PLANNING	16/11/2022	PAF	JOB

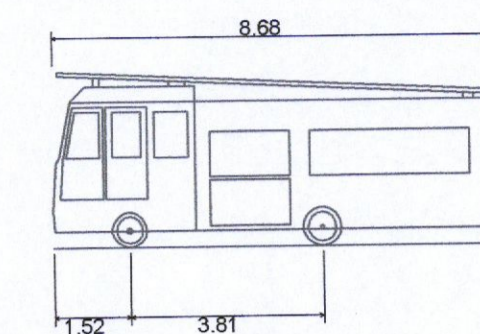

DB32 Fire Appliance
 Overall Length 8.680m
 Overall Width 1.520m
 Overall Body Height 3.452m
 Min Body Ground Clearance 0.337m
 Max Track Width 2.121m
 Lock-to-lock time 6.00s
 Curb to Curb Turning Radius 7.910m

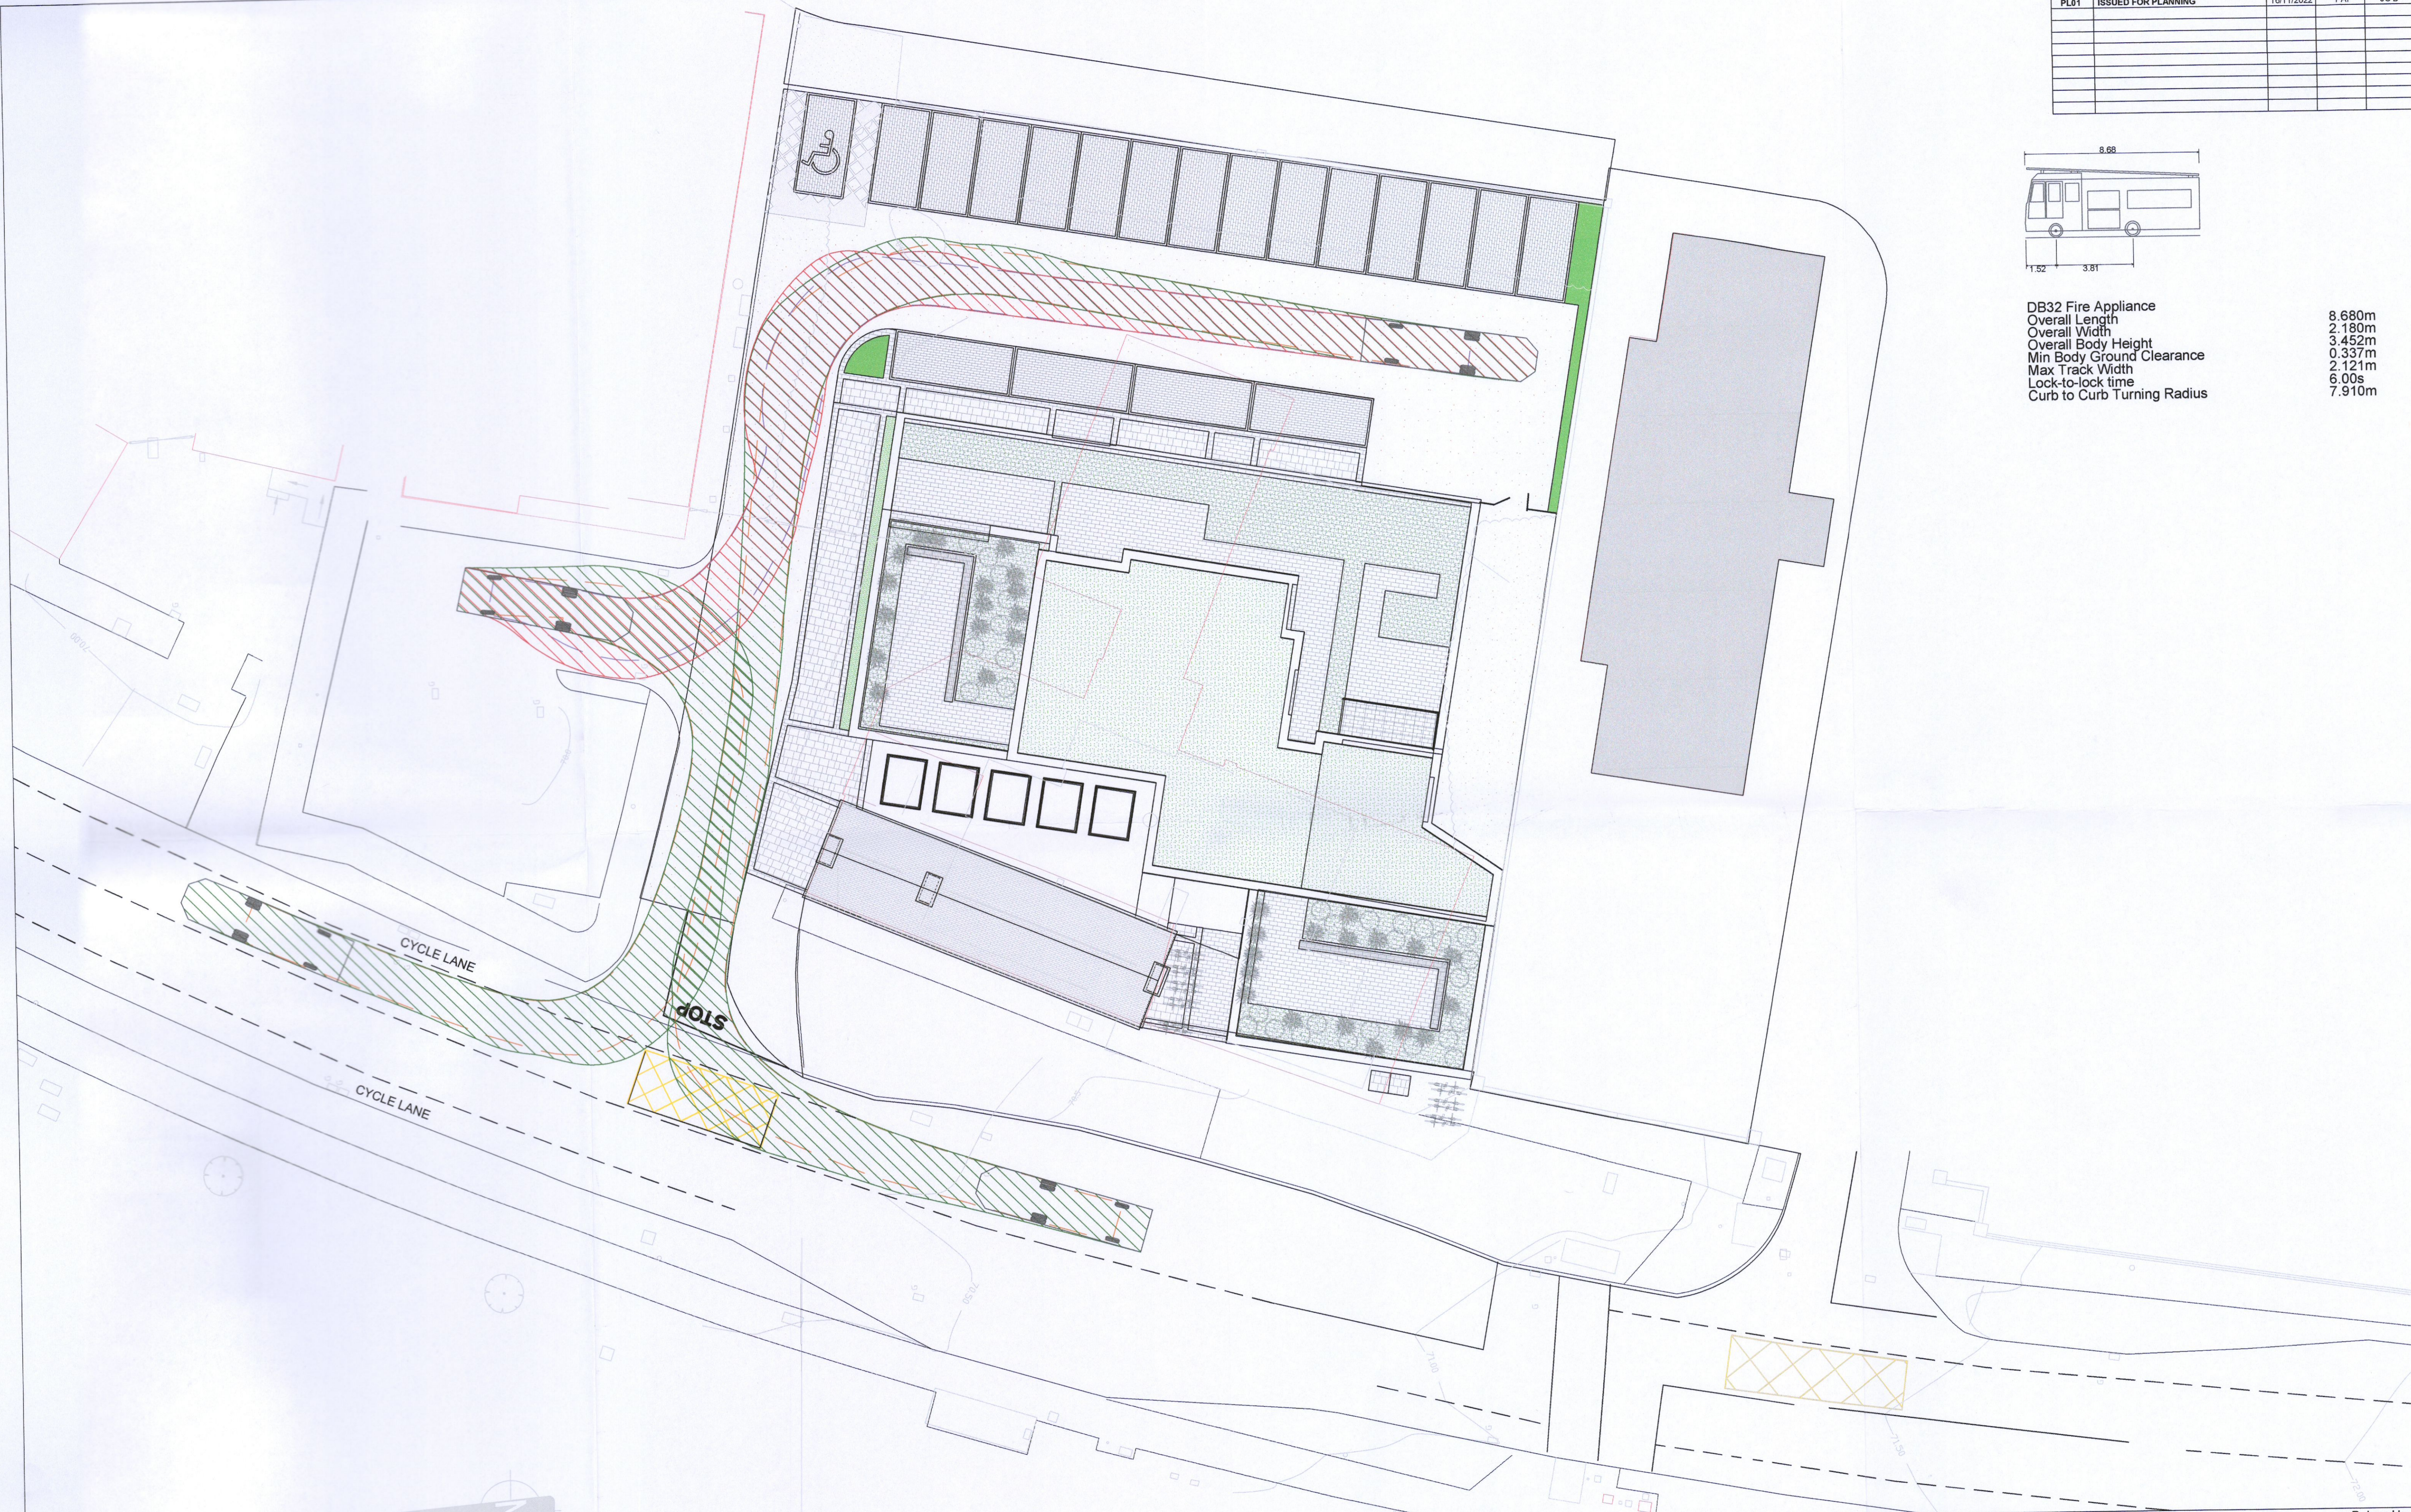

Drawing Stage: PLANNING	Project Details:	
	Site Address:	CUCKOO'S NEST PUB, GREENHILLS ROAD, KILNAMANAGH
	Client:	-
	Architect:	DAVEY SMITH ARCHITECTS
	M&E Designer:	-
Contractor:	-	

Notes

Drawn by: PAF	Checked by: JO'B	Approved by: JMCM	Date: 19/10/2022	CORA CONSULTING ENGINEERS	Behan House, 10 Lower Mount Street, Dublin 2. D02 HT71 Tel: +353 1 661 1100 e-mail: info@cora.ie Web: www.cora.ie					
Project Name: CUCKOO'S NEST		Scale: 1:150 @ A1	Project Number: 21816							
Drawing Title: PROPOSED FIRE TRUCK VEHICLE TRACKING EXISTING ROAD LAYOUT		Project: 21816	Originator: CORA	Zone: -	Level: -	Type: DR	Discipline: C	Drawing No: 202A	Stage: PL	Revision: 01