


**GENERAL NOTES:**

- Written dimensions take precedent over scaled dimensions
- All dimensions are in metres unless noted otherwise
- Any discrepancies found on this drawing should be immediately reported to the engineers
- This drawing is to be read in conjunction with all relevant engineers drawings, specifications and contract documents
- All works are to be in accordance with the relevant and current Health and Safety legislation
- Specification of the works to be to the appropriate Irish standard of the equivalent British standard

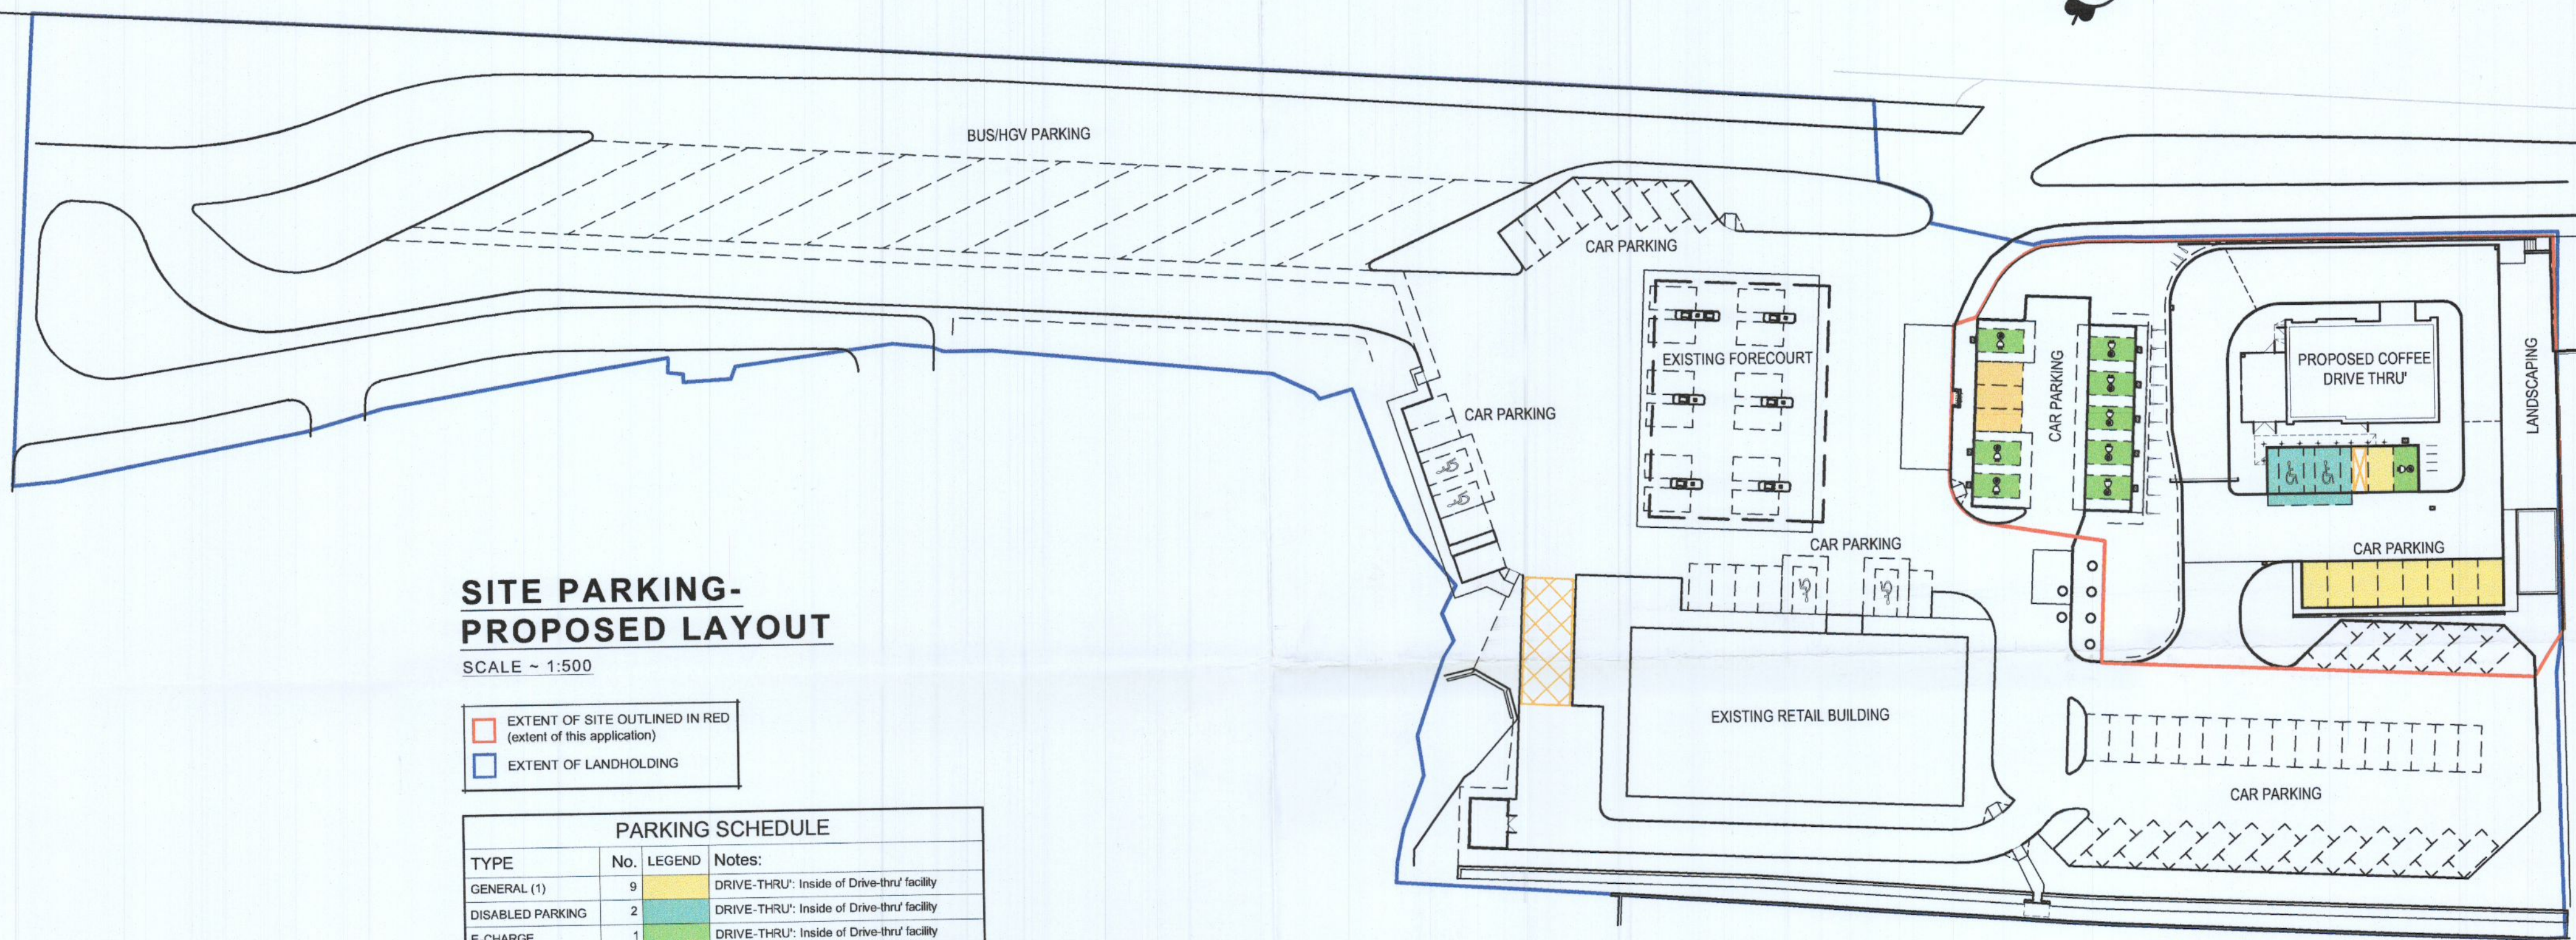


**SITE PARKING-  
PROPOSED LAYOUT**

SCALE ~ 1:500

- EXTENT OF SITE OUTLINED IN RED (extent of this application)
- EXTENT OF LANDHOLDING

PARKING SCHEDULE			
TYPE	No.	LEGEND	Notes:
GENERAL (1)	9	<span style="background-color: yellow; border: 1px solid black; display: inline-block; width: 10px; height: 10px;"></span>	DRIVE-THRU: Inside of Drive-thru' facility
DISABLED PARKING	2	<span style="background-color: lightblue; border: 1px solid black; display: inline-block; width: 10px; height: 10px;"></span>	DRIVE-THRU: Inside of Drive-thru' facility
E-CHARGE	1	<span style="background-color: lightgreen; border: 1px solid black; display: inline-block; width: 10px; height: 10px;"></span>	DRIVE-THRU: Inside of Drive-thru' facility
GENERAL (2)	3	<span style="background-color: orange; border: 1px solid black; display: inline-block; width: 10px; height: 10px;"></span>	FILLING STATION: Outside of Drive-thru' facility
E-CHARGE	8	<span style="background-color: lightgreen; border: 1px solid black; display: inline-block; width: 10px; height: 10px;"></span>	FILLING STATION: Outside of Drive-thru' facility

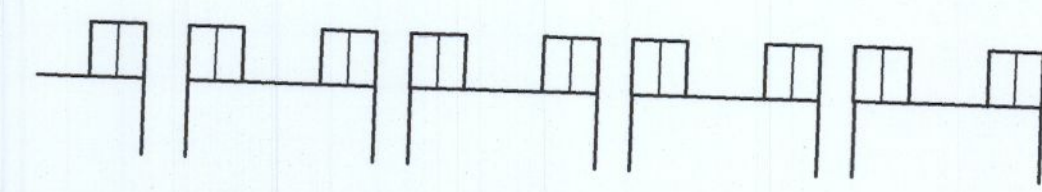

Rev	Drawn	Chkd	Appd	Description	Date
1	MN	AOD	JG	Parking Rev'd; FI Issue	DEC 22
-	MN	AOD	JG	Further Information Issue	OCT 22

CLIENT: **PETROGAS GROUP LTD**

PROJECT TITLE: **Electric Vehicle fast-charging hub & Coffee Drive-thru Facility at Tootenhill, Rathcoole, Co. Dublin**

DRAWING TITLE: **EXISTING/PROPOSED PARKING LAYOUT (OVERALL SITE)**

PLOT SIZE: A2  
PLOT SCALE: 1:500  
PROJECT NO: 3644  
DRAWING NO: P3644-C007

DRAWN BY: MN  
REV: 1

Copyright © J.A. Gorman Consulting Engineers Ltd. Unauthorised reproduction prohibited.

**PLANNING APPLICATION PURPOSES ONLY**

**J.A. Gorman**  
consulting engineers  
project managers

Forest Park,  
Mullingar, Co. Westmeath.  
Tel: 044-9347338 / 9347341  
Fax: 044-9347400  
Email: info@jagorman.ie  
Web: www.jagorman.ie