


[illegible]


10

| | | Site Address
[blank] |

06/19	06/19	06/19
06/19	06/19	06/19
06/19	06/19	06/19

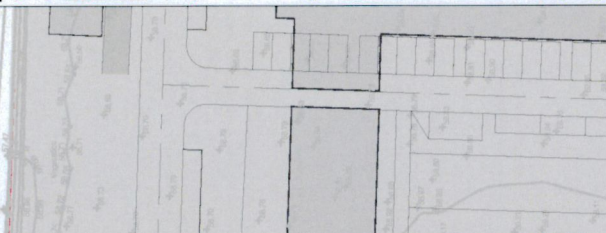

ORDNANCE SURVEY IRELAND LICENCE
No CYAL50278885
© ORDNANCE SURVEY IRELAND
GOVERNMENT OF IRELAND

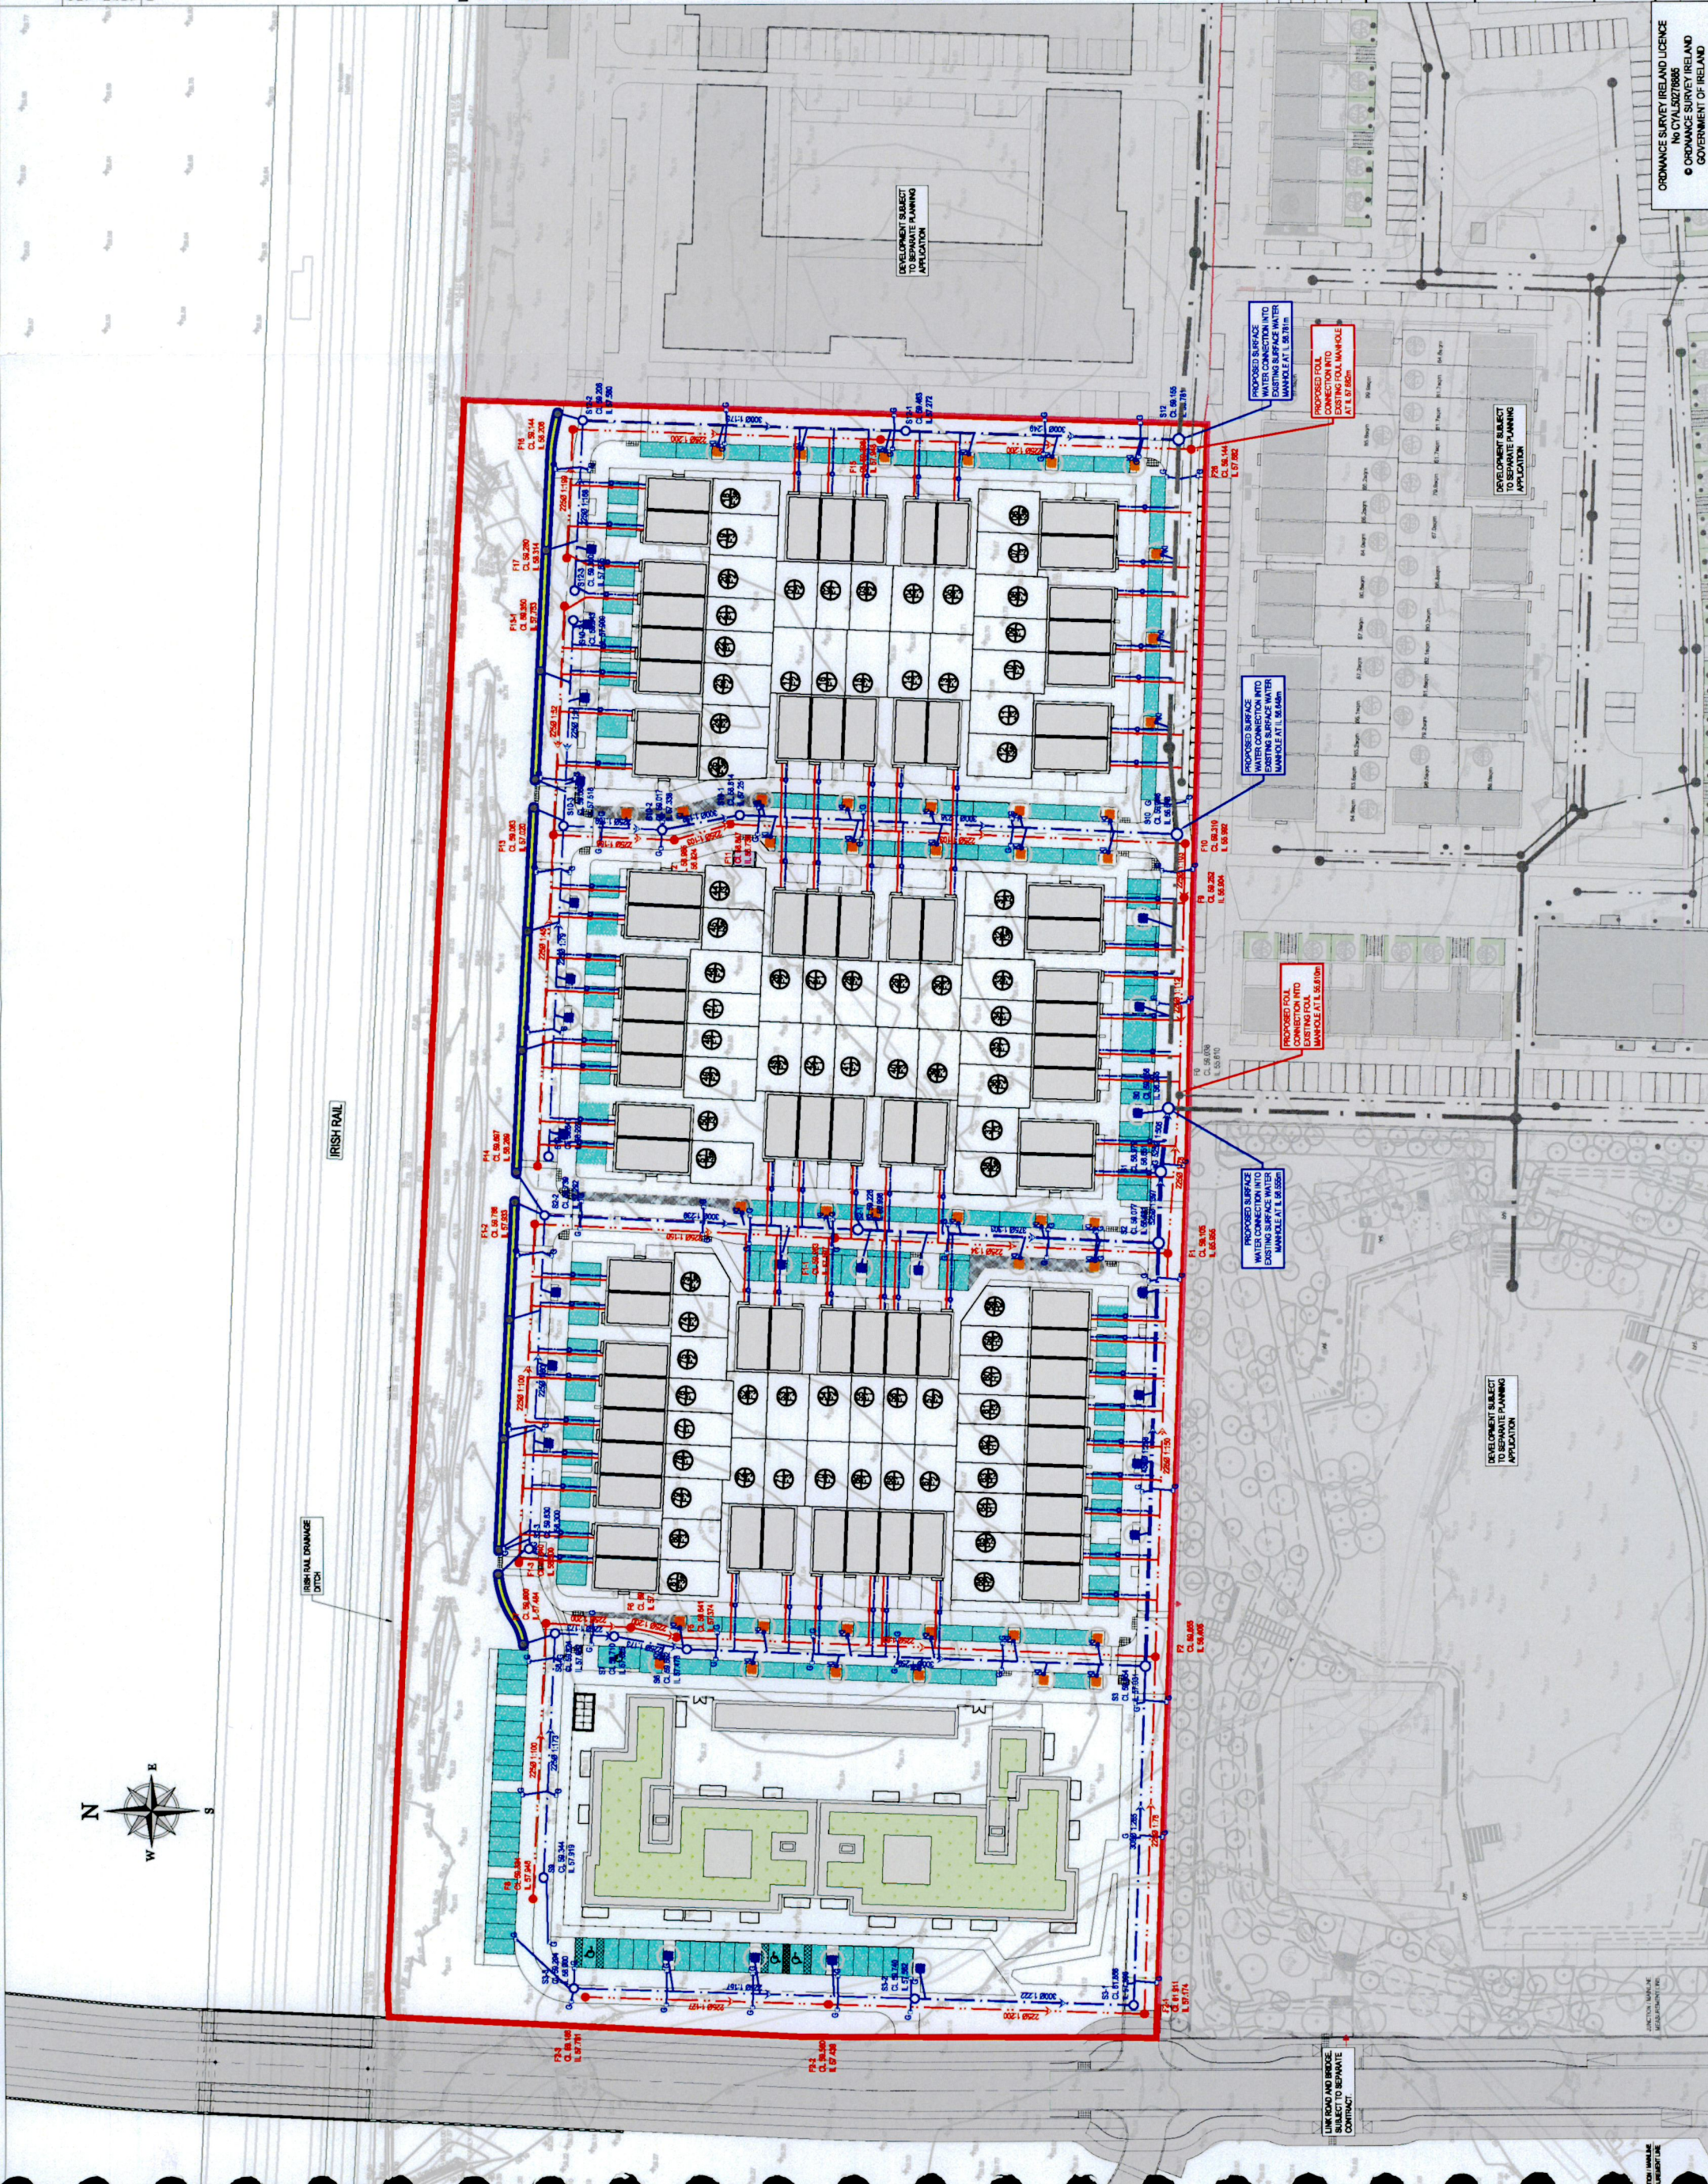

ON ORIGINAL

0 1 2 3 4 5m

© COPYRIGHT OF THE DRAWING IS RESERVED BY DBFL CONSULTING ENGINEERS. NO PART SHALL BE REPRODUCED OR TRANSMITTED WITHOUT THEIR WRITTEN PERMISSION.

NO CHANGES OF WHATSOEVER NATURE ARE TO BE MADE TO ANY DETAILS OF THE DRAWING WITHOUT THE WRITTEN PERMISSION OF DBFL CONSULTING ENGINEERS. UNLESS THE ENGINEER'S COMMENT HAS BEEN OBTAINED IN ADVANCE, IN WRITING FROM DBFL.

NOTES:

GENERAL NOTES:

1. ALL DRAWINGS TO BE CHECKED BY CONTRACTOR ON SITE AND COMPLETED BY CONTRACTOR BEFORE WORK COMMENCES.

2. THE CONTRACTOR SHALL SATISFY HIMSELF AS TO THE ACCURACY OF THE INFORMATION PROVIDED AND THE COMPLETION OF EXISTING SERVICES ON SITE PRIOR TO COMMENCEMENT OF WORKS ON SITE.

3. ALL WORKS SHALL BE IN ACCORDANCE WITH THE REQUIREMENTS OF THE I.R.W. AND LEVELS ARE IN METERS AND ARE RELATED TO ORDNANCE DATUM. CO-ORDINATES RELATE TO I.R.W. NATIONAL GRID.

4. I.R.W. NATIONAL GRID CO-ORDINATES SHALL BE CONSTRUCTED IN ACCORDANCE WITH THE I.R.W. STANDARD DETAILS AND I.R.W. WATER CODE OF PRACTICE FOR CONSTRUCTION OF I.R.W. WATER MAINS.

5. ALL WATER MAINS SHALL BE 100mm PE 100, SDR17 TO EN 12201 PART 2:2011 AND EN 12201-3:2011.

6. WATER MAINS SHALL BE CONSTRUCTED IN ACCORDANCE WITH I.R.W. STANDARD DETAILS AND I.R.W. WATER CODE OF PRACTICE FOR CONSTRUCTION OF I.R.W. WATER MAINS.

EXISTING WATERMAIN

CONSTRUCTED AS PART OF SEPARATE CONTRACT

PROPOSED 800mm OD PE 100 SDR17 WATERMAIN

PROPOSED 1000mm OD PE 100 SDR17 WATERMAIN

PROPOSED WATER METER

PROPOSED SLUDGE VALVE (IN STD-M-14 STD-M-15)

PROPOSED SLUDGE VALVE (IN STD-M-16 STD-M-17)

BOUNDARY BOX AND 20mm OD PE 80 SERVICE CONNECTION (IN STD-M-22)

























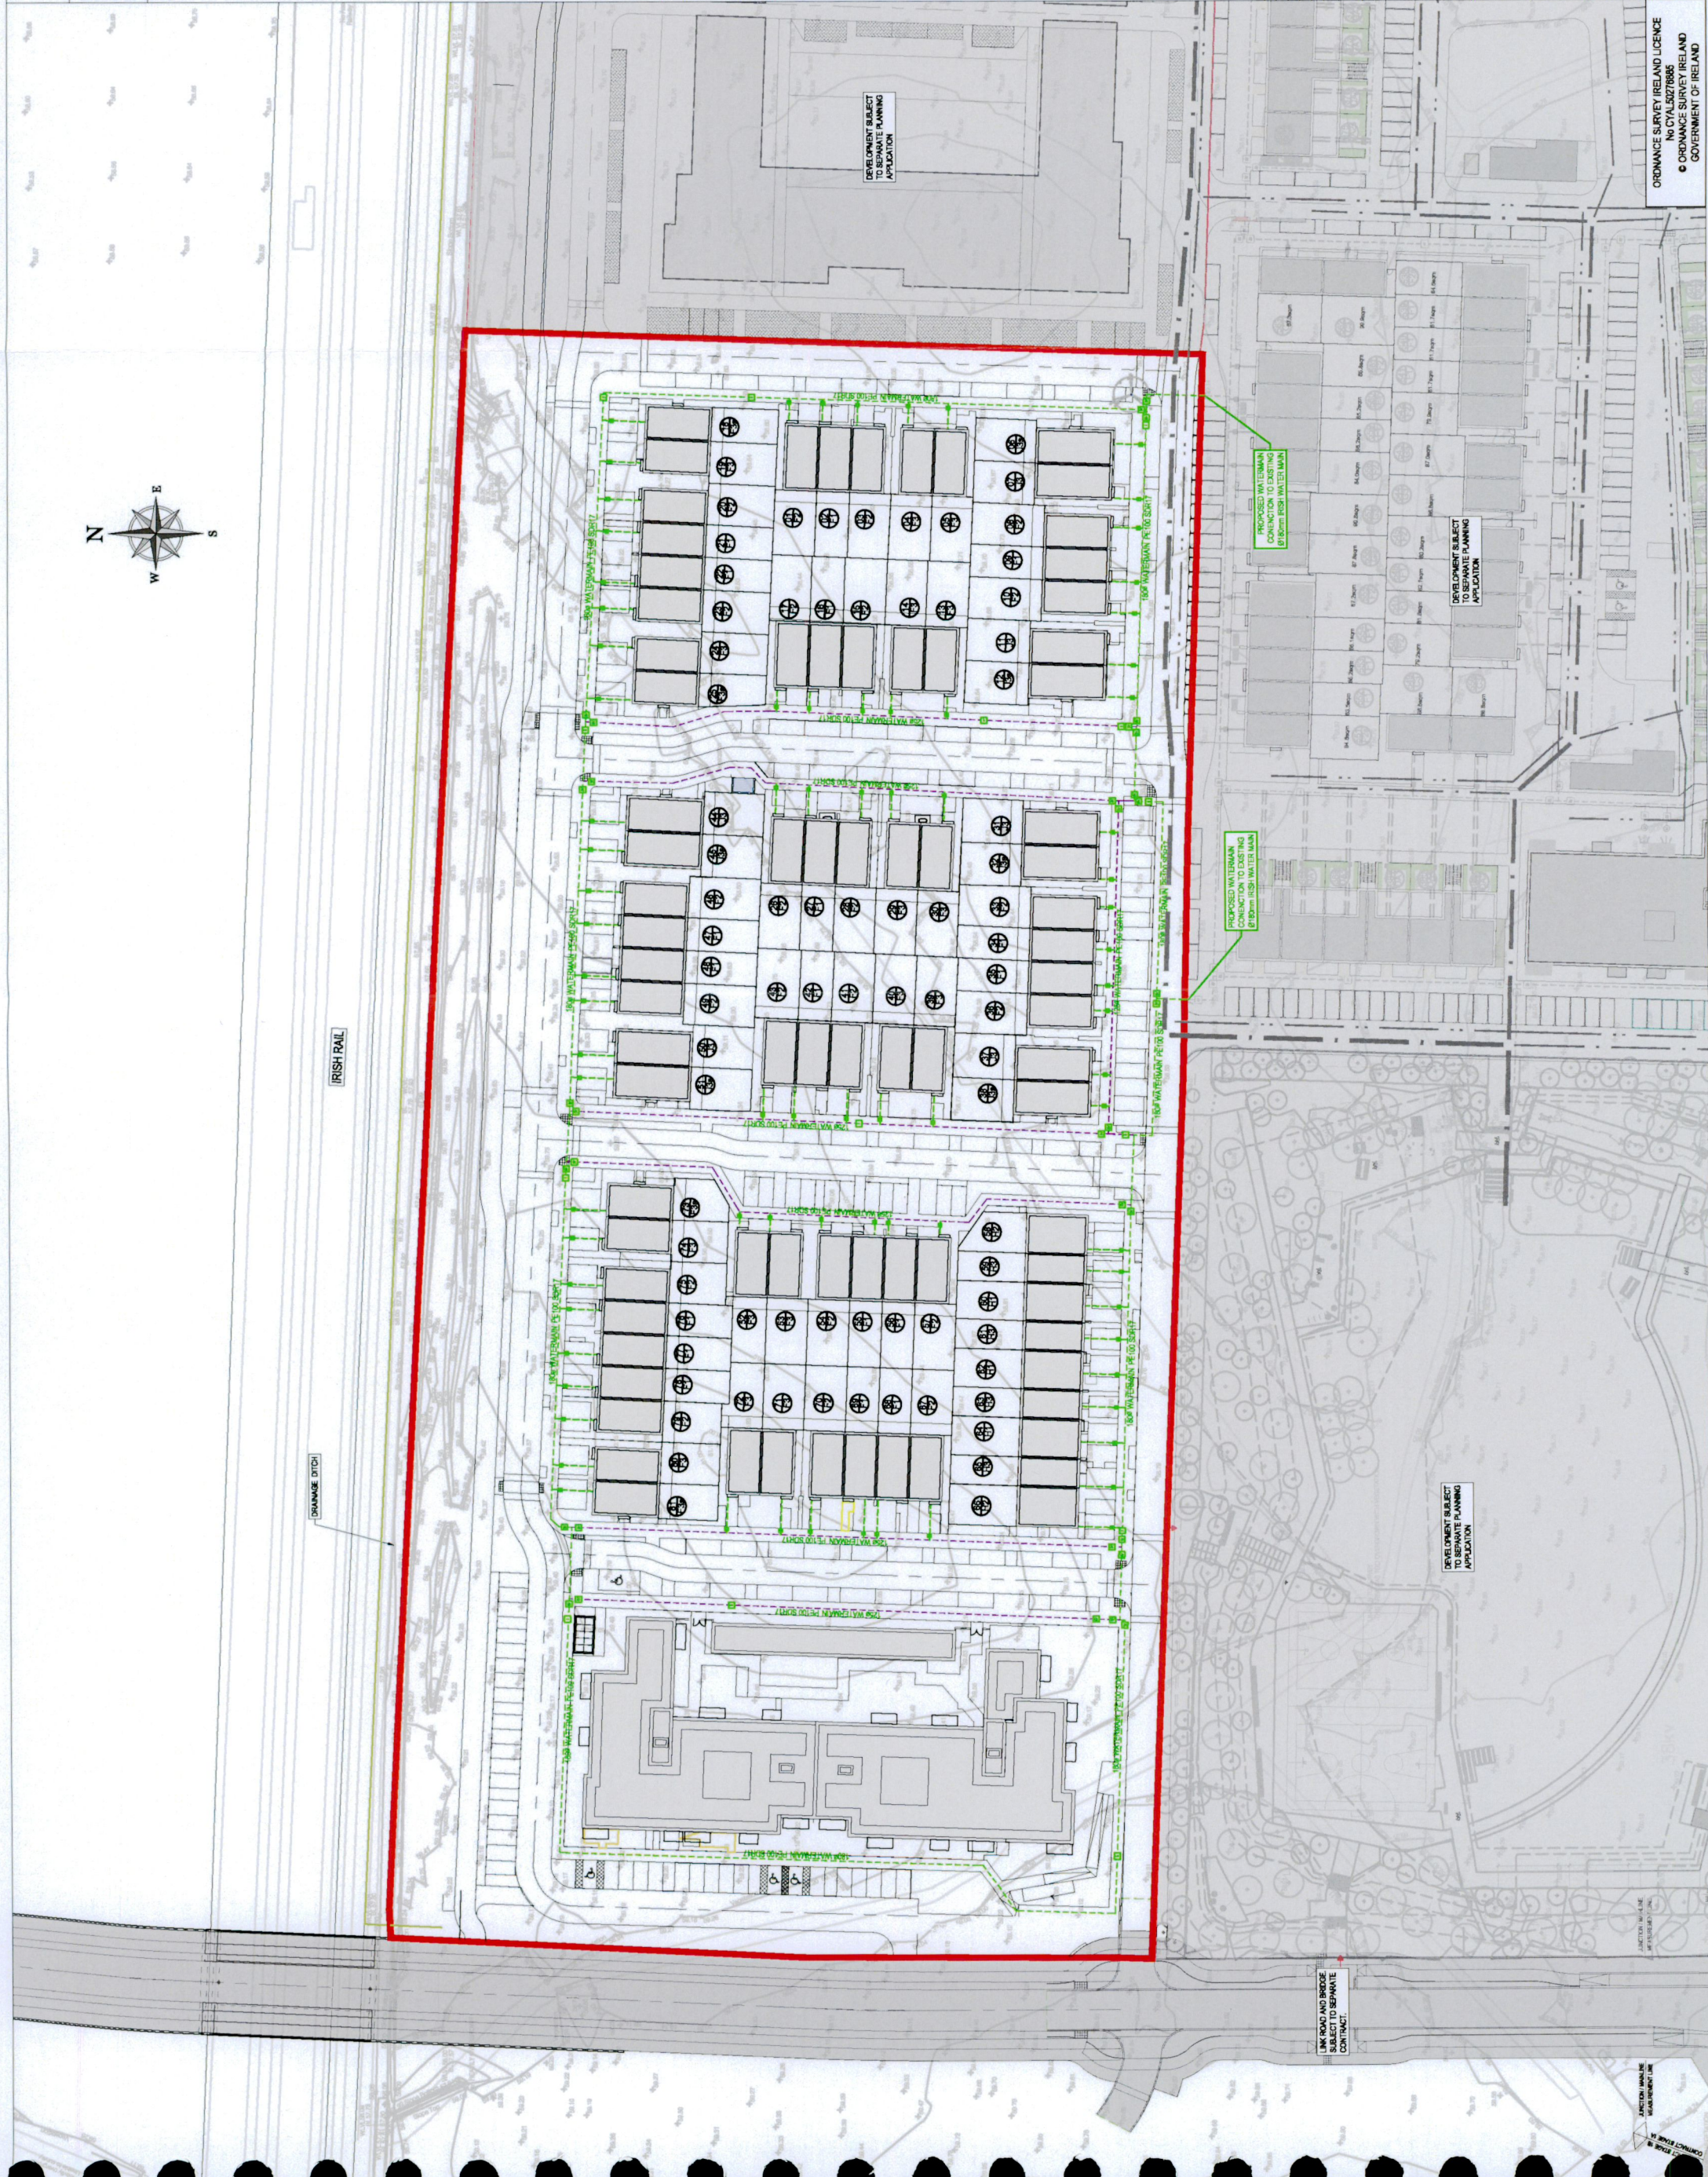

TRAIN LINE

PHASE T2
INDICATIVE
LAYOUT

PHASE 1
REG REF -
SDZ21A0022

GENERAL NOTES

THIS DRAWING TO BE READ IN CONJUNCTION WITH ARCHITECT'S DRAWINGS, CONSULTANT
ENGINEER'S DRAWINGS AND SPECIFICATIONS AND LANDSCAPE ARCHITECT'S DRAWINGS
AND SPECIFICATIONS. UNITS 0.00m.



EXISTING WAYLEAVE

APPLICATION SITE BOUNDARY OUTLINED IN RED
3.45Ha

Reproduced under Licence No. CYAL50250518
Copyright Ordnance Survey Ireland

3261-18 3261-13
3261-12 3261-C

NOTES:

DO NOT SCALE FROM
DRAWINGS. WORK TO
FIGURED DIMENSIONS
ONLY. DIMENSIONS TO
BE NOTIFIED OF ALL
DISCREPANCIES.

REVISIONS

DATE	DESCRIPTION	NO.

PROJECT TITLE
CONBURRIS T3
DRAWING TITLE
PROPOSED SITE LAYOUT
MCM
M-CROSSMAN ORDRIDGE MANNING ARCHITECTS

DATE	JUL 22	DRAWN BY	SPW
SCALE	1:500 @ A1	CHECKED BY	
REVISION		DRAWING NO.	22005
			PL008



Map Legend


	Dry meadows and grassy verges (GS2)
	Dry meadows and grassy verges (GS2)/Scrub (WS1)
	Recolonising bare ground (ED3)
	Scrub (WS1)
	Drainage Ditches (FW4)
	Hedgerows (WL1)
	Treelines (WL2)

Microsoft product screen shots reprinted with permission from Microsoft Corporation



Drawing Title		Fossitt Habitat Map	
Project Title		Clonburris T3, Co. Dublin	
Drawn By	PE	Checked By	PR
Project No.	220523	Figure No.	2.5
Scale	1:1500	Date	2022-11-14

MKO
Planning and
Environmental
Consultants
Tully Road, Galway
Ireland, H91 W8H4
+353 (0) 91 735611
enquiries@mkoreland.ie
www.mkoreland.ie

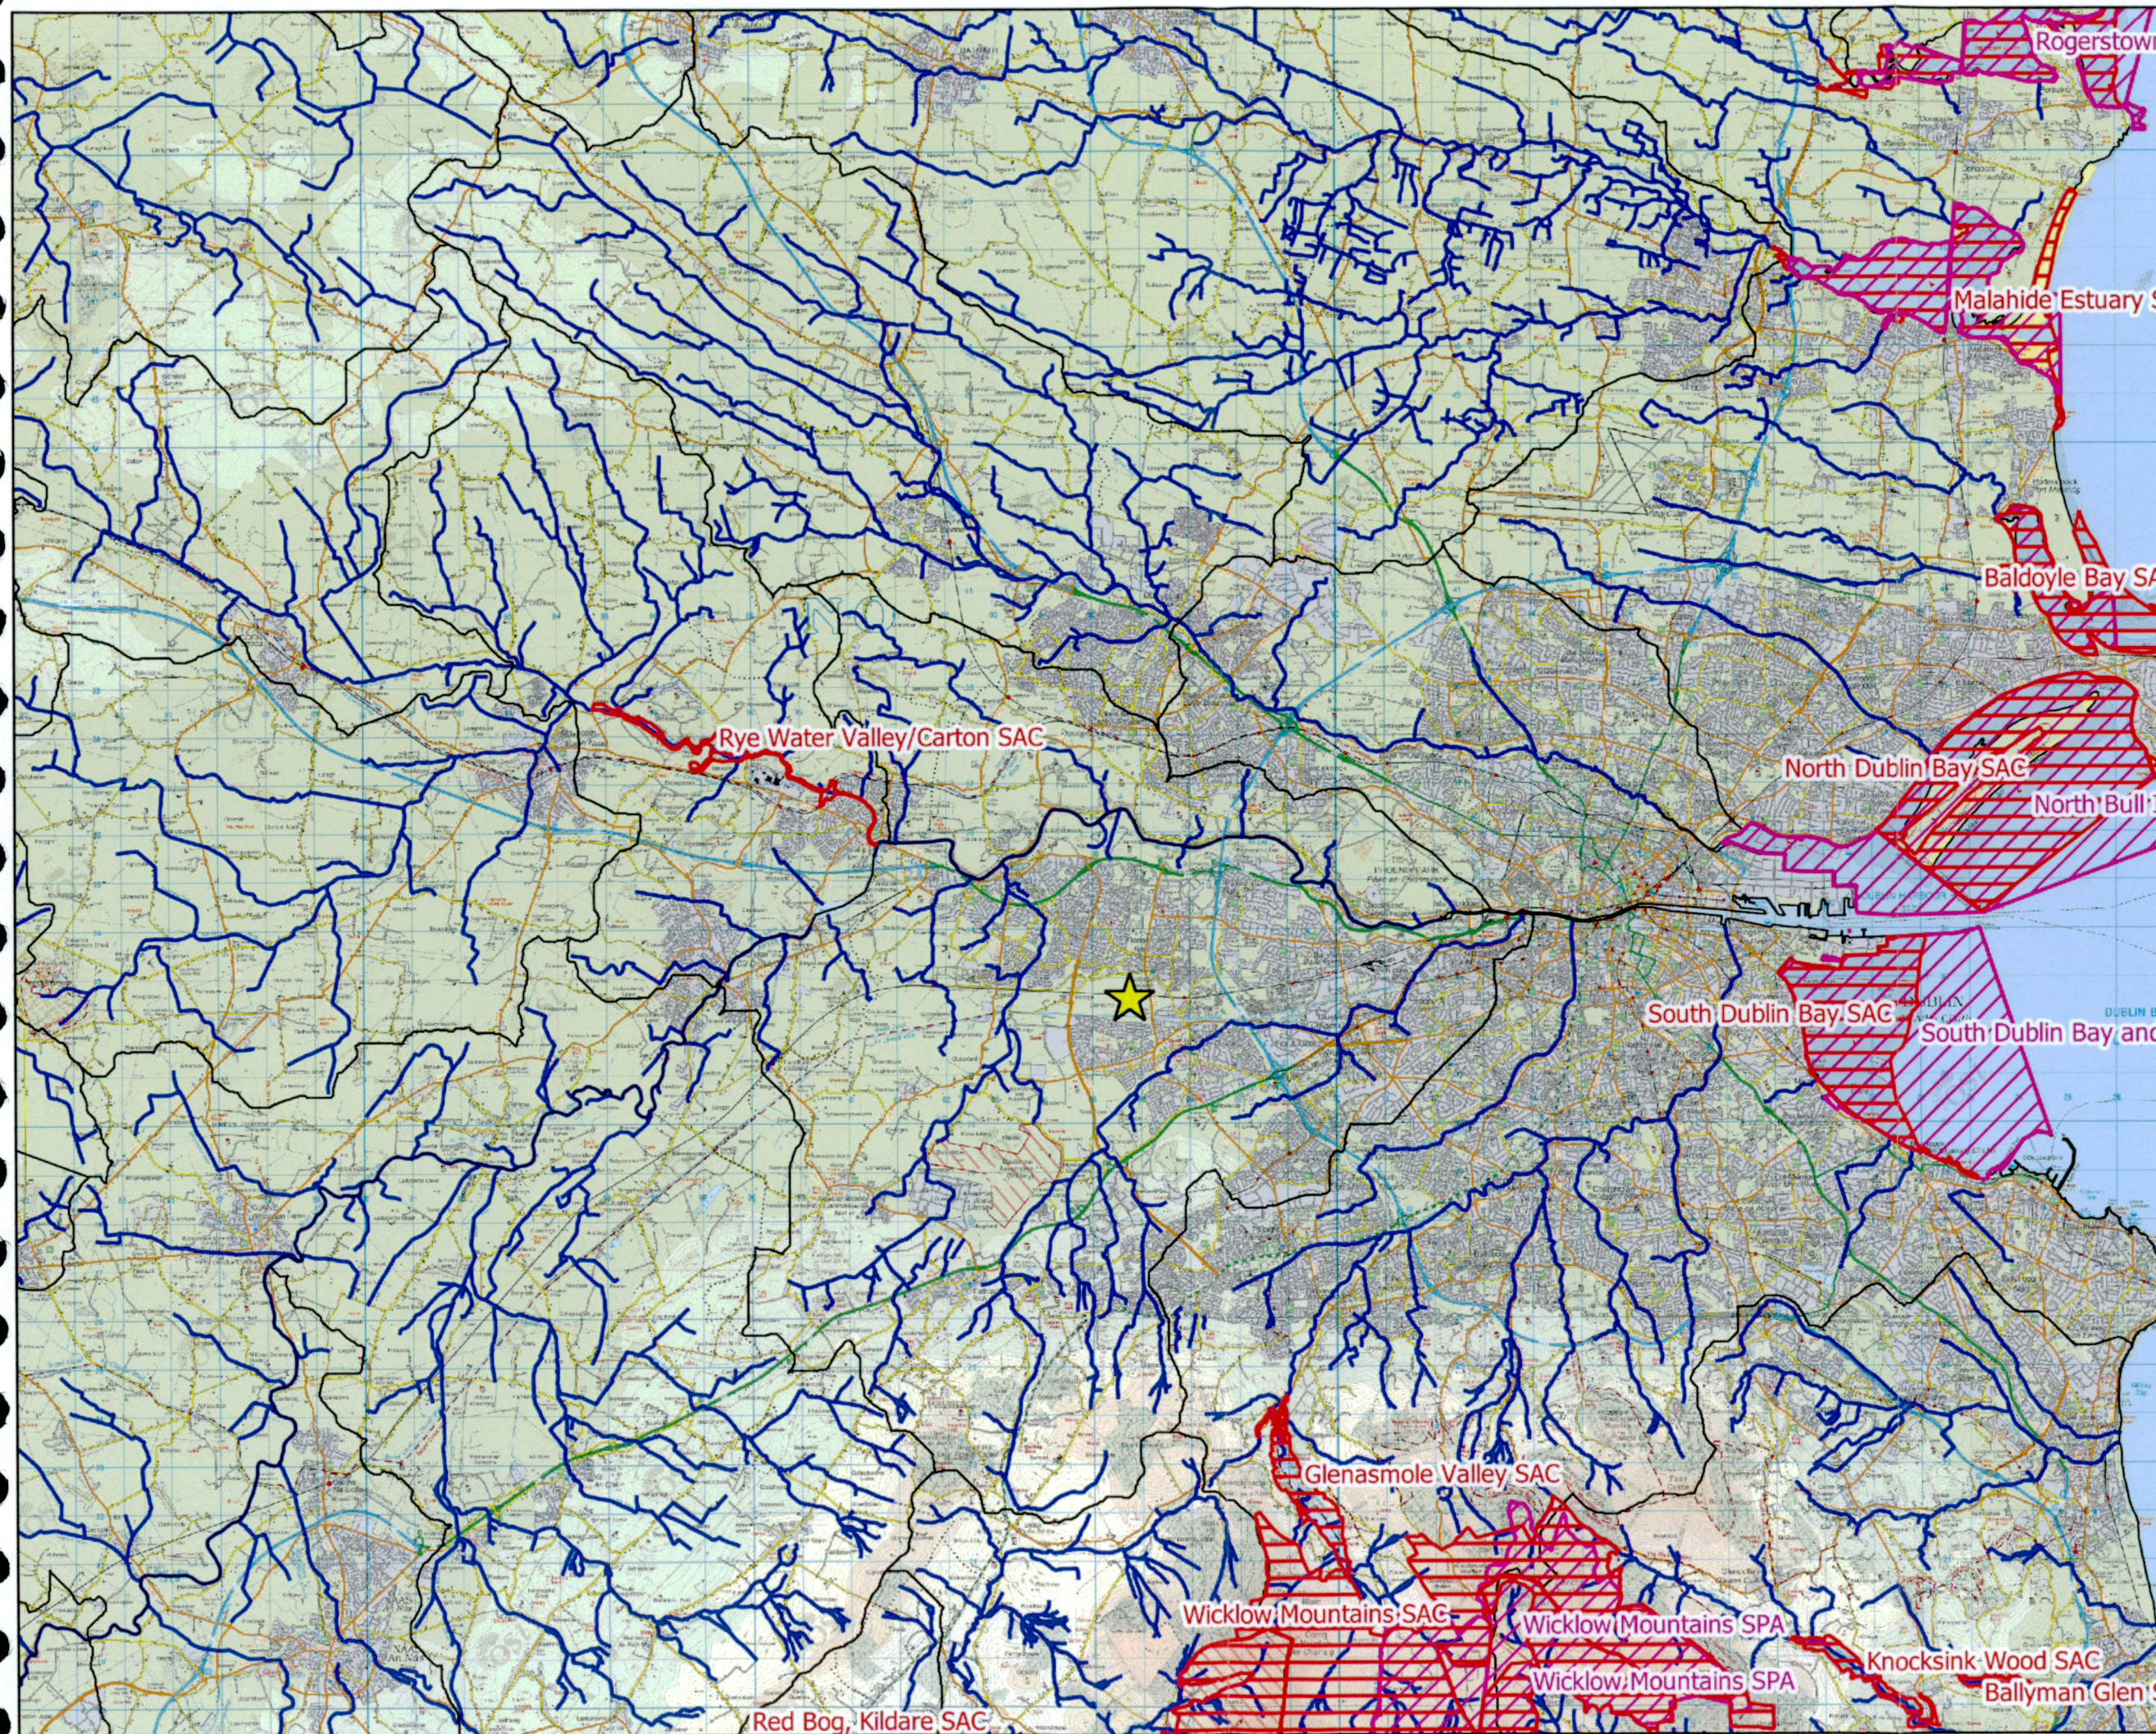

Map Legend

- ★ Site Location
- Special Area of Conservation (SAC)
- Special Protection Area (SPA)
- River Waterbodies (WFD)
- River Subcatchments (WFD)



Drawing Title
European Sites within the Locality

Project Title
Clonburris T3 Site, Co. Dublin

Drawn By PE	Checked By PR
Project No. 220523	Figure No. 3.1
Scale 1:180000	Date 18.11.2022

MKO Planning and Environmental Consultants
 Tuam Road, Galway
 Ireland, H91 VWB4
 +353 (0) 91 735611
 email: info@mkofireland.ie
 Website: www.mkofireland.ie

© Ordnance Survey Ireland. All rights reserved. Licence number
CYAL50267517