
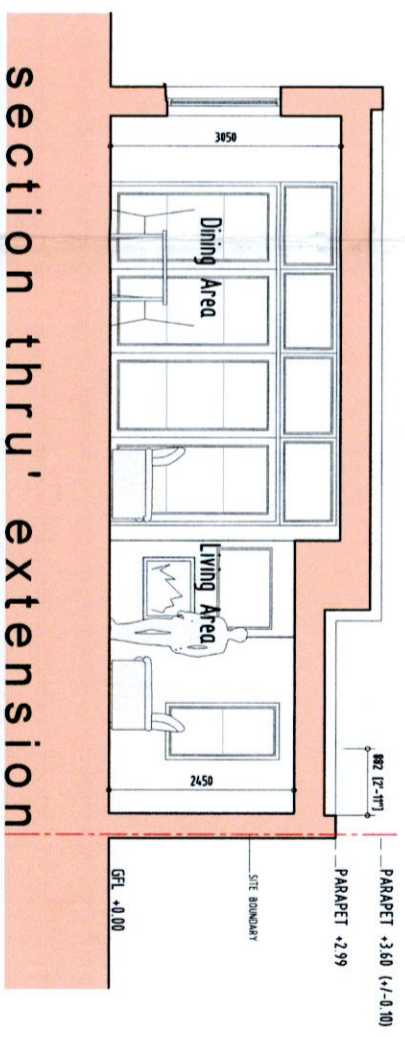


attic floor plan

Attic Floor Area 24.10 SqM = 259 Sq.Ft. approx. (NOT HABITABLE)

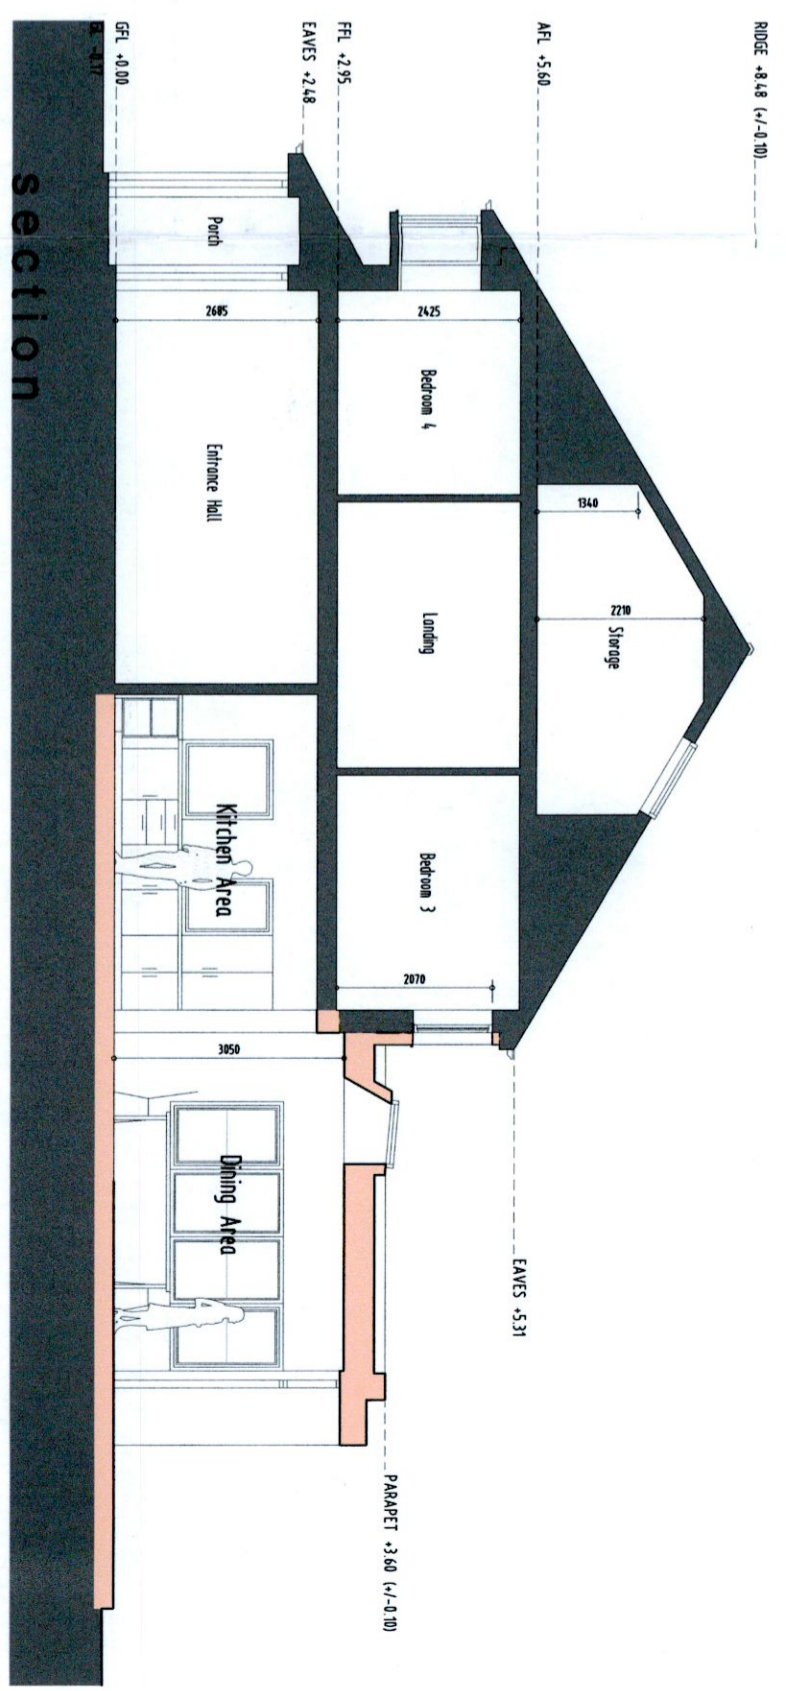

LEGEND
 EXISTING CONSTRUCTION
 NEW CONSTRUCTION - DWELLING

GENERAL NOTES
 1. THE DRAWING IS THE PROPERTY OF THE ARCHITECT AND IS NOT TO BE REPRODUCED OR TRANSMITTED IN ANY FORM OR BY ANY MEANS, ELECTRONIC OR MECHANICAL, WITHOUT THE WRITTEN PERMISSION OF THE ARCHITECT.
 2. THE DRAWING IS FOR INFORMATION ONLY AND IS NOT TO BE USED FOR CONSTRUCTION.
 3. THE DRAWING IS NOT TO BE USED FOR ANY OTHER PURPOSE.



Revision No.	Date	Description

GFL: 100.00 Ground floor level: this