


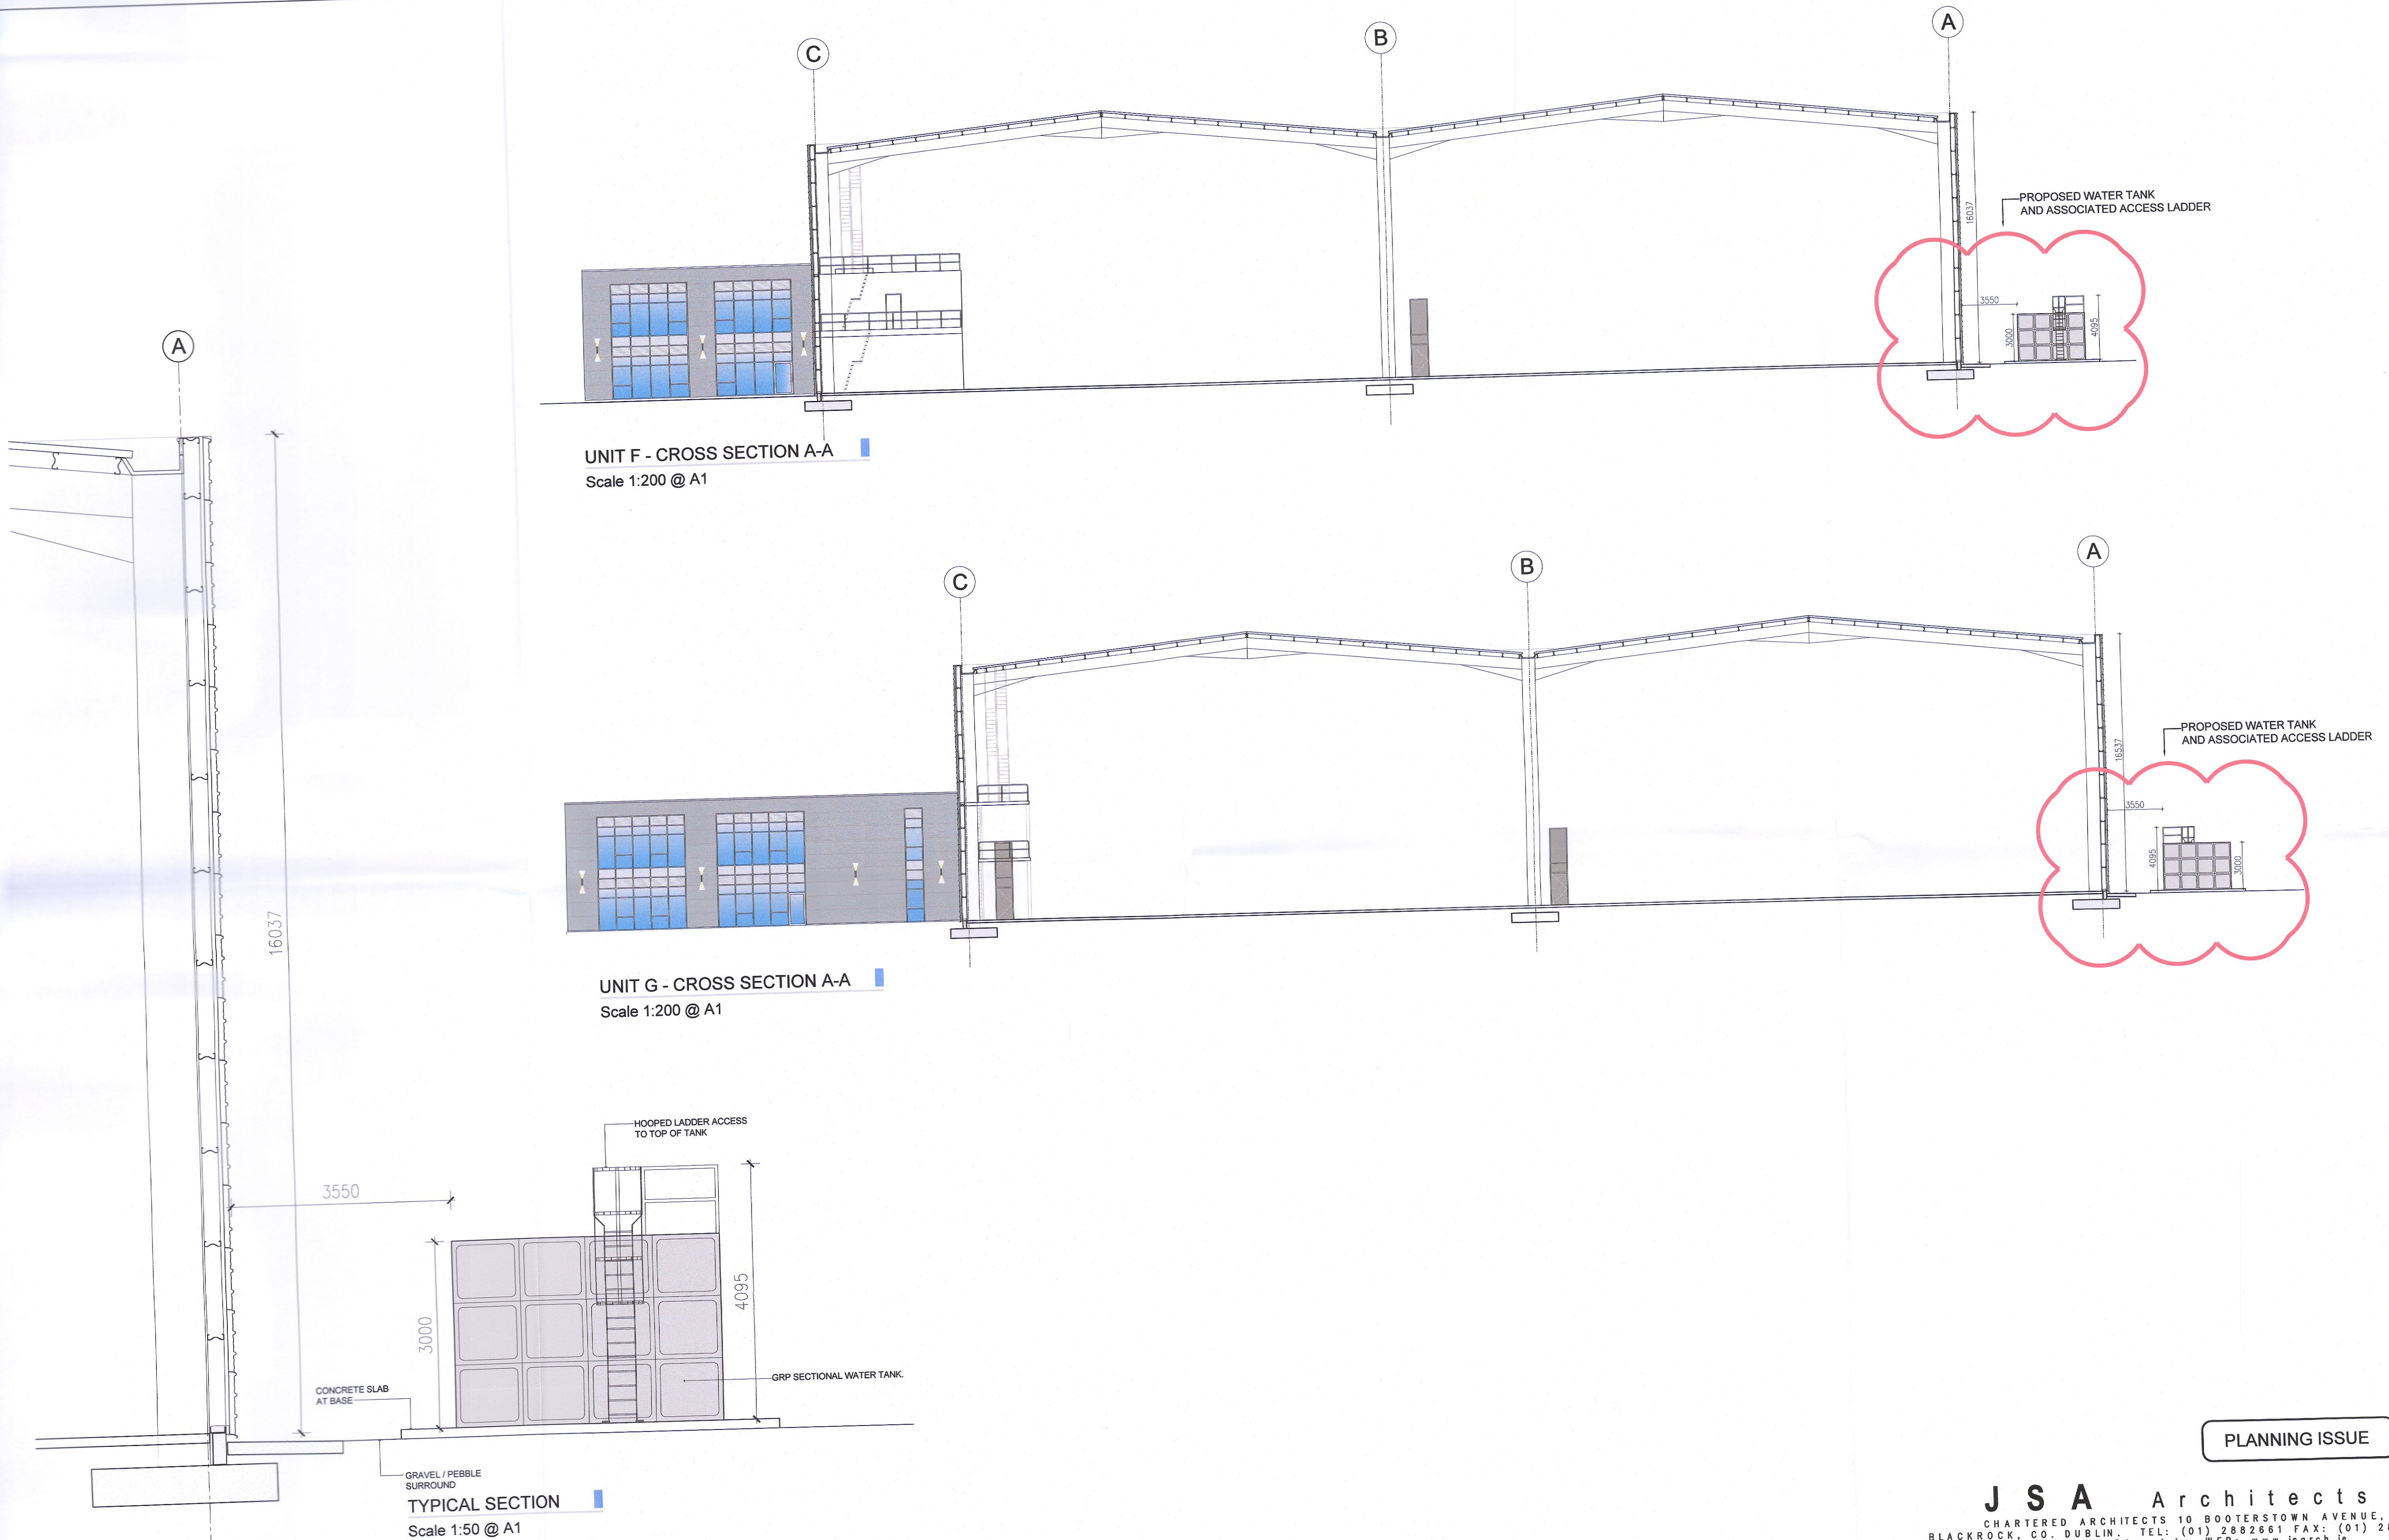

PLANNING ISSUE

J S A Architects
CHARTERED ARCHITECTS 10 BOOTERSTOWN AVENUE,
BLACKROCK, CO. DUBLIN. TEL: (01) 2882661 FAX: (01) 2835143
E-MAIL: jsa@jsarch.ie WEB: www.jsarch.ie



Revision	Initials	Date	Description
REV A:	JSJ	22.11.2022	ISSUED FOR PLANNING APPLICATION (WATER TANKS)
REV B:			
REV C:			
REV D:			
REV E:			
REV F:			
REV G:			
REV H:			
REV I:			
REV J:			

Revision	Initials	Date	Description
REV K:			
REV L:			
REV M:			
REV N:			
REV O:			
REV P:			
REV Q:			
REV R:			
REV S:			
REV T:			

Revision	Initials	Date	Description
REV U:			
REV V:			
REV W:			
REV X:			
REV Y:			
REV Z:			
REV AA:			
REV BB:			
REV CC:			
REV DD:			

Client:

MLEU Dublin 3 Ltd

Project:

MOUNTPARK, BALDONNELL BUSINESS PARK. UNIT F & G EXTERNAL WATER TANKS

Description:

UNIT F – GA SECTIONS (PERMITTED & PROPOSED)

Date:

22.11.2022

Sheet:

A1

Scale:

AS SHOWN

By:

JSJ

Rev:

A

Job No:

1621

Stage:

PLANNING

Drg. No:

RET004-JSA-ZZ-XX-DR-A-5130