


B



B'

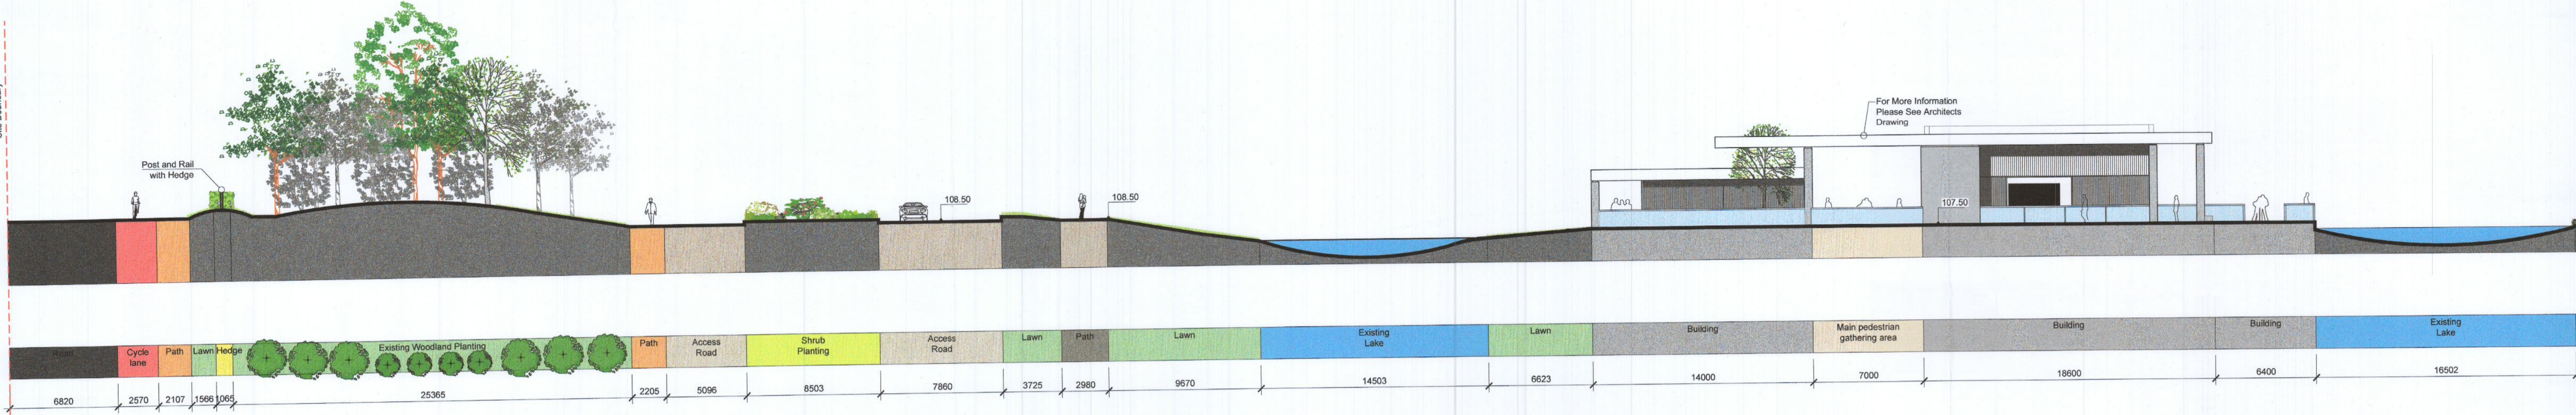

SECTION BB' - Scale 1:200



All Levels to Main Head
 OS License no.
 CYAL50281138
 Ordnance Survey Ireland/Government of Ireland.
 OS Sheet Numbers: 3388-B, 3388-D, 3389-A, 3389-B

- This drawing is intended to show landscape architectural proposals only. Please refer to the Architects and Engineers drawings for relevant details of buildings, structures, roads, parking etc.
- The copyright of this drawing is vested with Murray & Associates. This drawing may not be copied or reproduced without written consent.
- All materials referred to on this drawing - including plant species - are indicative and subject to change following detailed site investigation. Significant changes, if any are required will be referred to the relevant authority for agreement.
- This drawing is not suitable for use for construction purposes.
- Discrepancies to be referred to Murray & Associates for clarification.

murray & associates
 landscape architecture

16 The Seapoint Building, 44-45 Colerain Road, Dublin 3, D03 R9K3
 mail@murray-associates.com
 www.murray-associates.com
 +353 (0) 1 854 9590

0	01/12/22	Planning	MA	JW
REV	DATE	REVISION	DRAWN	CHECKED

CLIENT
 Cape Wrath Hotel Unlimited

PROJECT TITLE
 Proposed Cemetery, Citywest Hotel and Convention Centre, Saggart, Co. Dublin

SHEET TITLE
 Landscape Sections 2

SHEET NO. 1872_PL_S_02	SHEET SIZE A1
SCALE AS SHOWN	REVISION 0
STAGE Planning	DATE 01/12/22

Copyright Murray and Associates, 2022