

LEGEND
Street furniture & Services

Over Head Wires (LUAS) - Pylon EBB	Road Sign	Phone Box
Flowerbed	Bus Stop	Bench Seat
Pipe	Roller	Base Cover
Lit	Beacon	Chilly CP Box
Barrier	Coathole Cover	UG Car Park Vent
Pump	Bore Hole	Waste Bin
Trail Pit	Electricity Pole	Hydrant
Bus/Tram Shelter	Telegraph pole	Fire Hydrant
Footbridge	OCSS Pole	ESB Box
Valve - General	OCSS Camera Pole	ESB Inspection Cover
Water Valve	Lamp Post	Traffic Control Box
Gas Valve	Food Marhale	LUAS Technical Cubicle
Sluice Valve	Surface Water MH	Ticket Vending Machine
Air Valve	Manholes	Water Meter Cover
Stop Cock	Air Conditioning Vents	Telecom Inspection Cover
C/P Post	Services Inspection Cover	Monument / Tablets
Water Post	Traffic Inspection Cover	Tank Storage
Traffic Light	Casey TV Inspection Cover	Measurement MH Cover & Pipe
Parking Meter	ESAT Inspection Cover	Clashed Animal Mark
Plane Aerial Mark	NTL Inspection Cover	Stay for pole
Smart Card Validator	Ercom Inspection Cover	Pipe Protection
Unknown Valve	Rocking Eye	Washout

Natural Features

Surface Change	Water Level	Golf
Land Drain	Crown Level	Fair Way
Bottom of Slope	Invert level	Green
Top of Slope	Bed Level	Trench
Ditch	Sightpoint	Other
Water Edge / Lake / Pond		Survey Station
Hedge / Trees Strip Line / Vegetation		Photo point
Tree Contour	Tree Deciduous	Top of Tree

Built Features



Building	Fence	Floor Level
Edge of Road	Gate	Apex Height
Kerb Bottom	Road Centreline	Span Height
Kerb Top	Top of Wall	Principal Height
Bridge Abutment	Hoarding	Soil Elevation
Bridge Deck	Property Line	Step Level
Bridge Pier	Road Scar	Concrete Pad
Building Facade	Top of Fence	Track
Footpath / Platform Train & Tram	Wall / Retaining Wall	
Damp Proof Course / Vege	Railway / Tram Rail / Grating / Ramp	
Bridge Pier / Wall & Gate Pilar / LUAS Trackbed	Building Canopy / Roof / Overhang	
Cycleway / Private Landing Area		

Murphy Surveys Ltd. Disclaimer

The user or recipient of this survey data understands and acknowledges this data may be inaccurate or contain errors or omissions and the user or recipient assumes full responsibility for any risks or damages resulting from, arising from, or in connection with any use of or reliance upon data displayed herein. Although significant care has been exercised to produce surveys that satisfy survey accuracy standards, these surveys are only as accurate as the source data from which they were compiled. Although all reasonable steps have been taken to locate all features visible at the time of the survey, there is no guarantee that all will be shown on the drawing, as some above ground features may have obstructed the survey. Wherever possible, areas unable to be surveyed will be labelled as "UTS".

The Company shall not be liable for any inaccuracy of the data provided beyond the specified scale or accuracy, or for any matters resulting from their use for purposes other than that stated in the Contract. No liability shall attach to the Surveyor in respect of any consequential loss or damages suffered by the Client.

The Client must promptly notify the Company of any errors in mapping of which it becomes aware. If misleading, inaccurate or otherwise inappropriate information is brought to the Company's attention or the Company itself identifies any such impression or error in a survey, it shall use its reasonable endeavours to fix or remove it and if necessary in certain instances, the Company being on notice of any such misleading, inaccurate or otherwise inappropriate information, it will re-conduct the survey and reproduce the data to within the specified scale or accuracy.

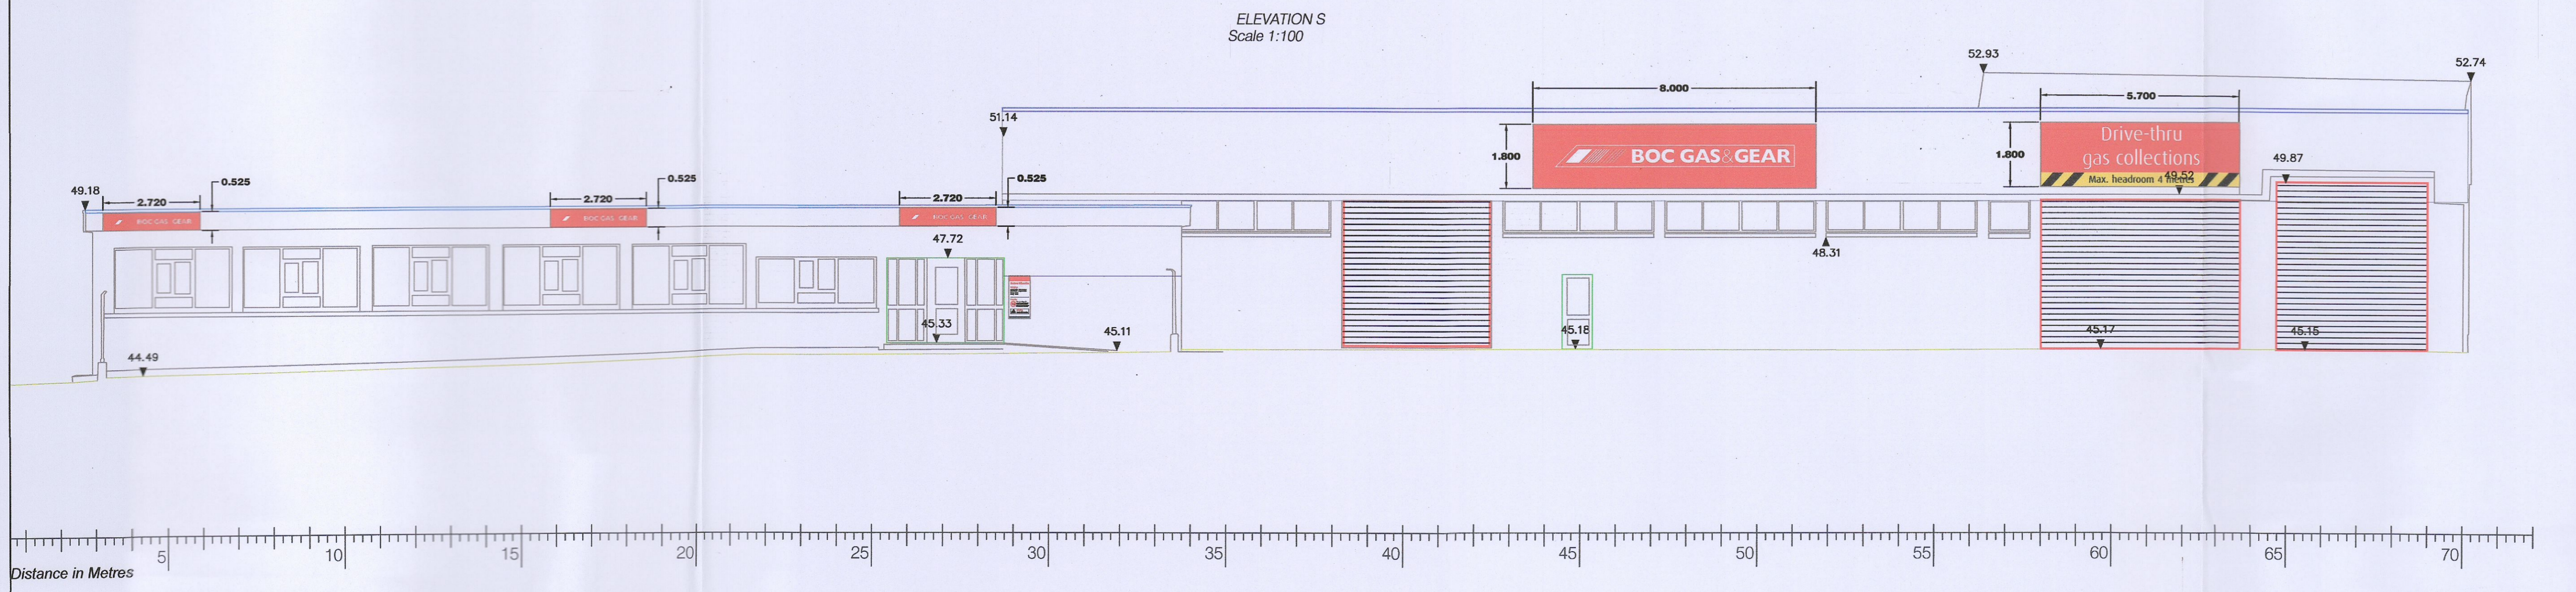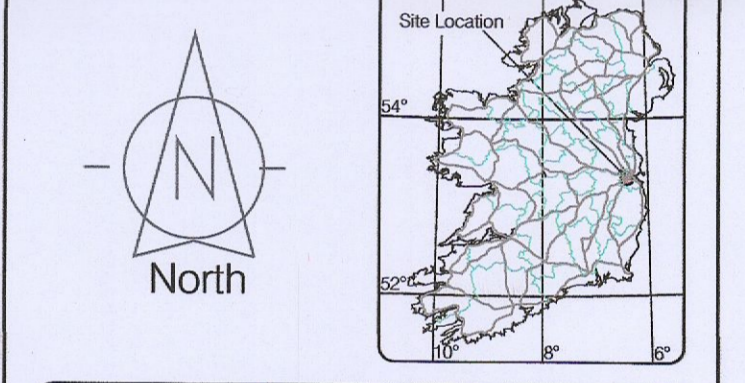

Map Sheet Layout

Drawn by: FM	Date: 20.08.2020	Datum: Mean Head
Checked by: PK	Date: 16.03.2022	Grid System: Irish National Grid
	Date: 16.03.2022	Irish National Grid: IRN182

No	Date	Description
0	06.08.2020	First Drawing
1	16.03.2022	Details added, Elevations added
2	11.11.2022	Change Foundation Update
3	29.11.2022	Tablet Illumination & Layout Update

SOCIETY OF CHARTERED SURVEYORS IRELAND

EUROPEAN GPR ASSOCIATION

RICS The mark of professional excellence

THE SURVEY ASSOCIATION FULL MEMBER

Murphy GEOSPATIAL

Topographic surveys, Measured Building Surveys, Setting Out, As-built Surveys, Hydrographic Surveys, Legal Mapping, Pipeline Surveys, Services Location, Ground Penetrating Radar, Laser Scanning, Aerial Photography

Kildare Cork Dublin Belfast Glasgow Manchester London

Head Office
Global House
Kilcullen Business Campus
Kilcullen Co. Kildare
Ireland

Phone: (+353) 045 484040
Fax: (+353) 045 484004
Email: info@murphysurveys.ie

Client: BOC Gases Ireland

Project: BOC Gases Ireland at Unit 10 JFK Drive

Date: 16.03.2022 **Scale:** As shown@A1

Description: Proposed Elevations

Drawing Number: MGS39042_EL_Rev1.8

© Copyright 2022 MURPHY GEOSPATIAL LTD