
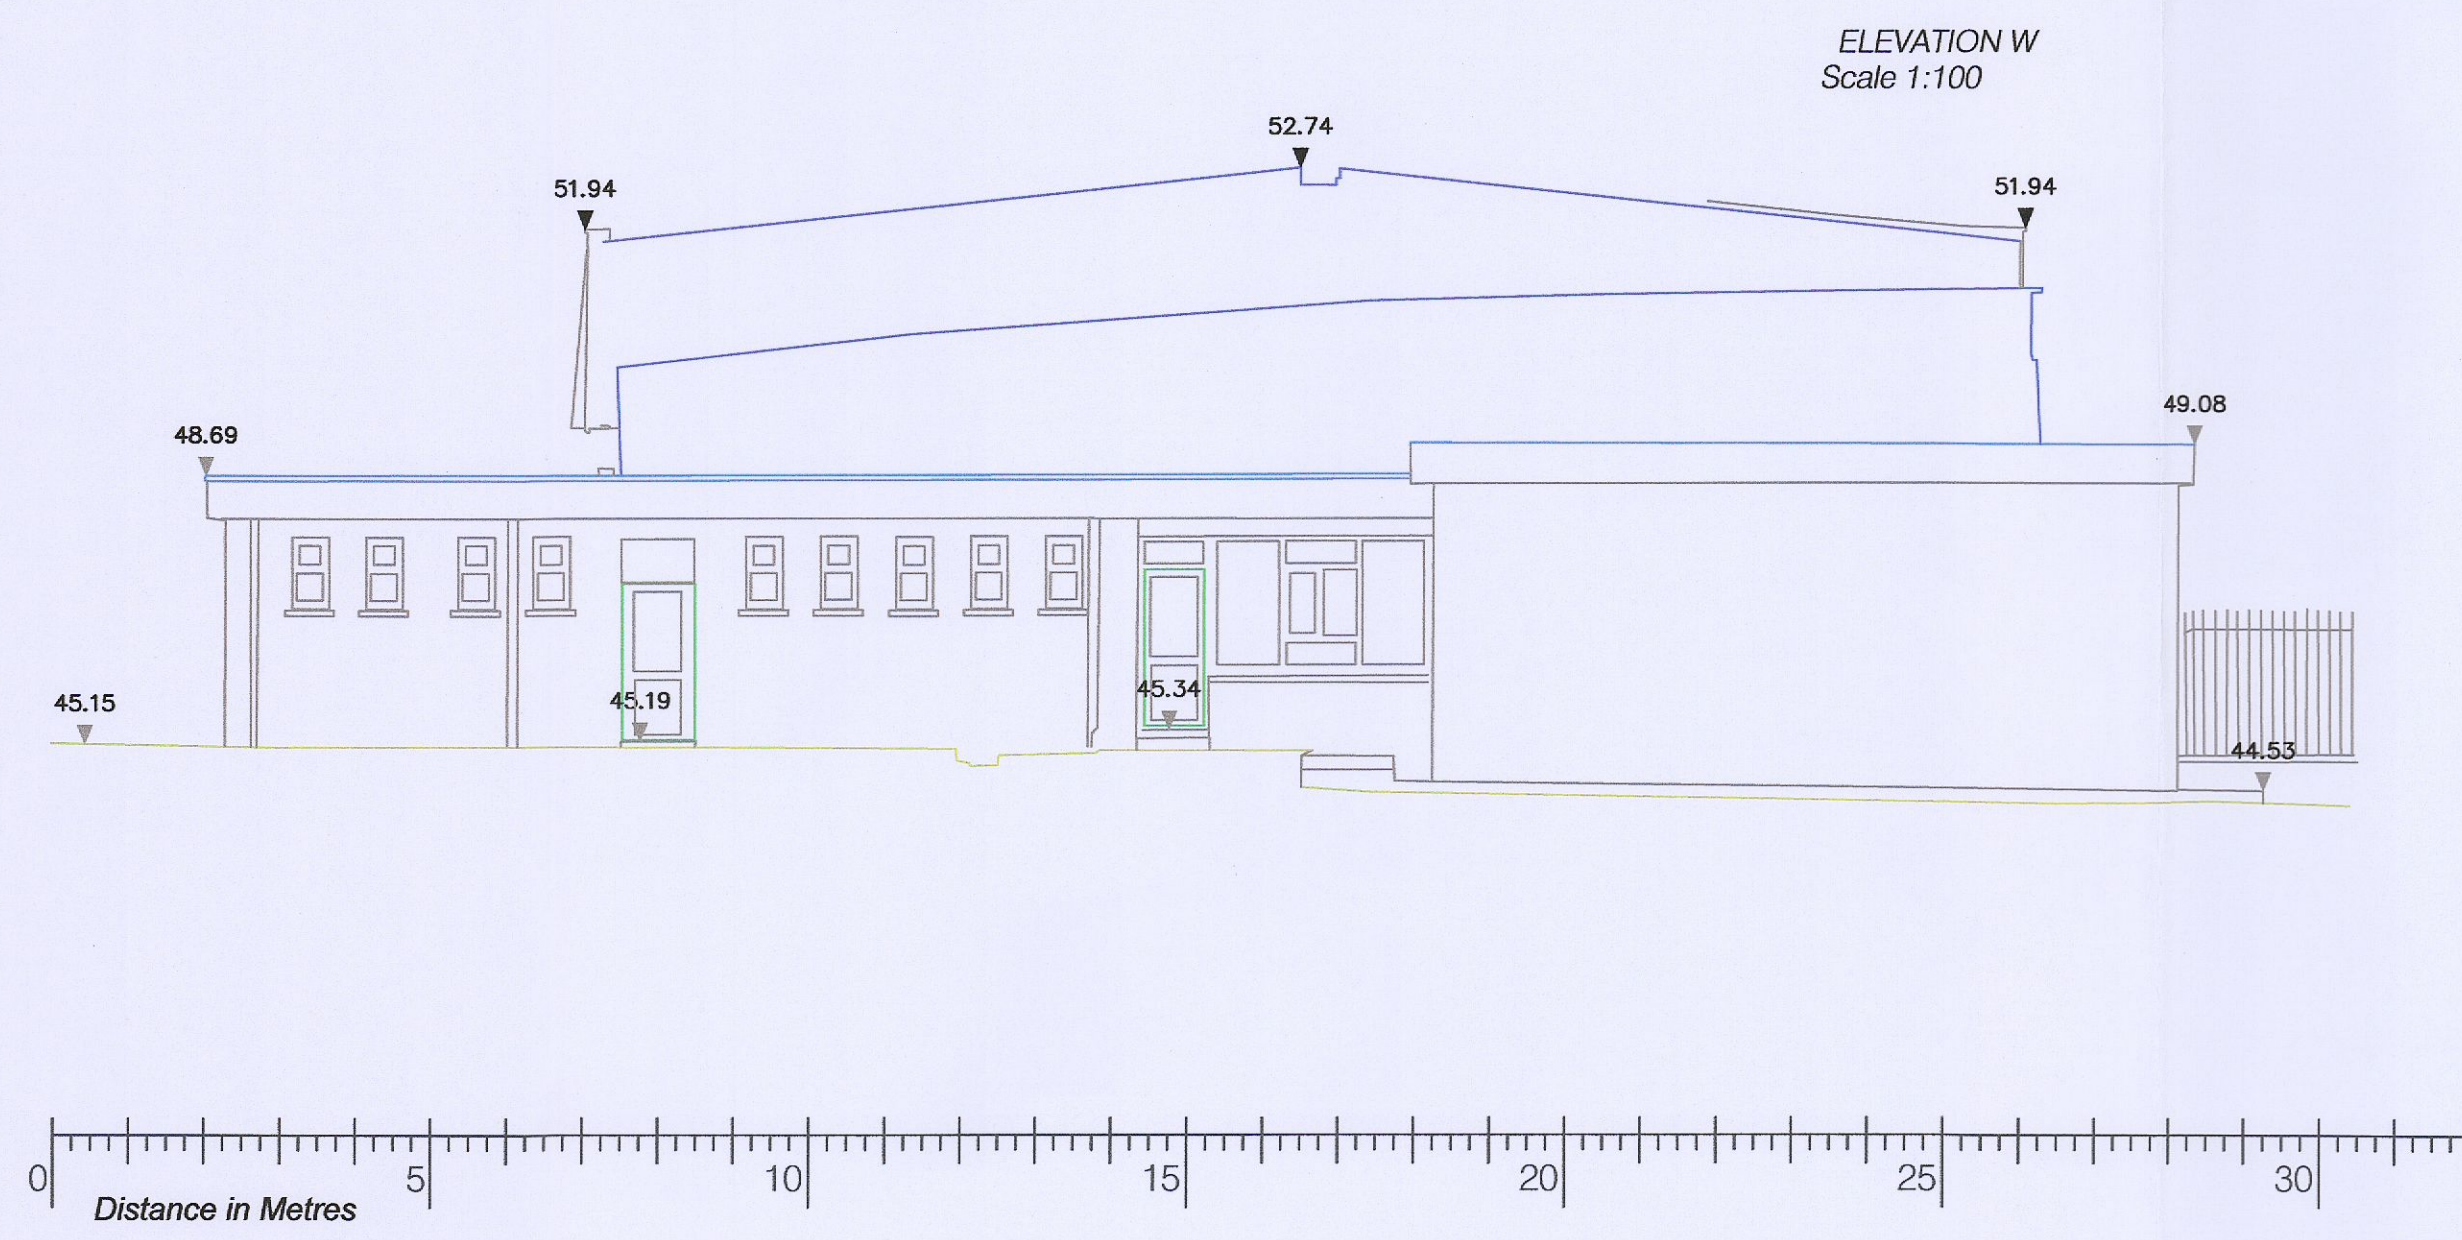


NTS

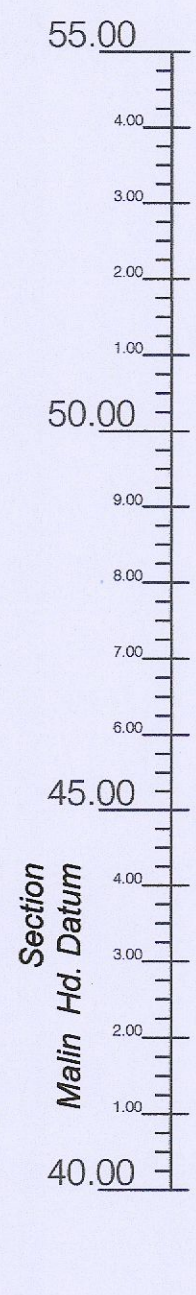

LEGEND
Street furniture & Services

S42 Over Head Wires (LUAS) - Pylon ESB	S42 Road Sign	S42 Phone Box
S42 Power Pole	S42 Bench Seat	S42 Dust
S42 Pipe	S42 Board	S42 Book
S42 Lit	S42 Beacon	S42 Bus Cover
S42 Barrier	S42 Coalhole Cover	S42 Car Park Vest
S42 Pump	S42 Bore Hole	S42 Waste Bin
S42 Trail Pit	S42 Electricity Pole	S42 Hydrant
S42 Bus/Tram Shelter	S42 Telegraph pole	S42 Fire Hydrant
S42 Postbox	S42 OCS Pole	S42 ESB Box
S42 Valve - General	S42 CCTV Camera Pole	S42 ESB Inspection Cover
S42 Water Meter	S42 Lamp Post	S42 Traffic Cover Box
S42 Gas Valve	S42 Food Machine	S42 LUAS Technical Cubicle
S42 Sluice Valve	S42 Surface Water MH	S42 Ticket Vending Machine
S42 Air Valve	S42 Manholes	S42 Water Meter Cover
S42 Stop Cock	S42 Air Conditioning Vents	S42 Telecom Inspection Cover
S42 C/P Post	S42 Services Inspection Cover	S42 Monument / Toilets
S42 Marker Post	S42 Traffic Inspection Cover	S42 Tank Storage
S42 Traffic Light	S42 Cable TV Inspection Cover	S42 Basement: M4, Cover & Pipe
S42 Parking Meter	S42 Sewer Inspection Cover	S42 Sewer Annot Mark
S42 Plane Annot Mark	S42 NTL Inspection Cover	S42 Stay for pole
S42 Smart Card Validator	S42 Lincom Inspection Cover	S42 Stay for pole
S42 Unknown Valve	S42 Flooding Eye	S42 Pipe Protection
		S42 Washout

Natural Features

S42 Surface Change	S42 Water Level	S42 Golf
S42 Land Drain	S42 Crown Level	S42 Fair Way
S42 Bottom of Slope	S42 Invert Level	S42 Green
S42 Top of Slope	S42 Bed Level	S42 Tee Box
S42 Drain	S42 Spot Height	S42 Other
S42 Water Edge / Lake / Pond	S42 Tree Deciduous	S42 Survey Station
S42 Hedge / Trees Dip Line / Vegetation	S42 Tree Coniferous	S42 Photo point

Built Features


S42 Building	S42 Fence	S42 Floor Level
S42 Edge of Road	S42 Gate	S42 Apex Height
S42 Kerb Bottom	S42 Road Centreline	S42 Eaves Height
S42 Kerb Top	S42 Top of Wall	S42 Parapet Height
S42 Bridge Abutment	S42 Hoarding	S42 Soffit Elevation
S42 Bridge Deck	S42 Property Line	S42 Step Level
S42 Building Facade	S42 Road Scar	S42 Concrete Post
S42 Footpath / Platform Train & Tram	S42 Top of Fence	S42 Track
S42 Damp Proof Course / Verge	S42 Wall / Retaining Wall	
S42 Bridge Pier / Wall & Gate Piers / LUAS Trackbed	S42 Railway / Tram Rail / Grating / Ramp	
S42 Cycleway / Private Landing Area	S42 Building Canopy / Roof / Overhang	

Murphy Surveys Ltd. Disclaimer

The user or recipient of this survey data understands and acknowledges this data may be inaccurate or contain errors or omissions and the user or recipient assumes full responsibility for any risks or damages resulting from, arising from, or in connection with any use of or reliance upon data displayed herein. Although significant care has been exercised to produce surveys that satisfy survey accuracy standards, these surveys are only as accurate as the source data from which they were compiled. Although all reasonable steps have been taken to locate all features visible at the time of the survey, there is no guarantee that all will be shown on the drawing, as some above ground features may have obstructed the survey. Wherever possible, areas unable to be surveyed will be labelled as "UTS".

The Company shall not be liable for any inaccuracy of the data provided beyond the specified scale or accuracy, or for any matters resulting from their use for purposes other than that stated in the Contract. No liability shall attach to the Surveyor in respect of any consequential loss or damages suffered by the Client.

The Client must promptly notify the Company of any errors in mapping of which it becomes aware. If misleading, inaccurate or otherwise inappropriate information is brought to the Company's attention or the Company itself identifies any such imprecision or error in a survey, it shall use its reasonable endeavours to fix or remove it and if necessary in certain instances, the Company being on notice of any such misleading, inaccurate or otherwise inappropriate information, it will re-conduct the survey and reproduce the data to within the specified scale or accuracy.

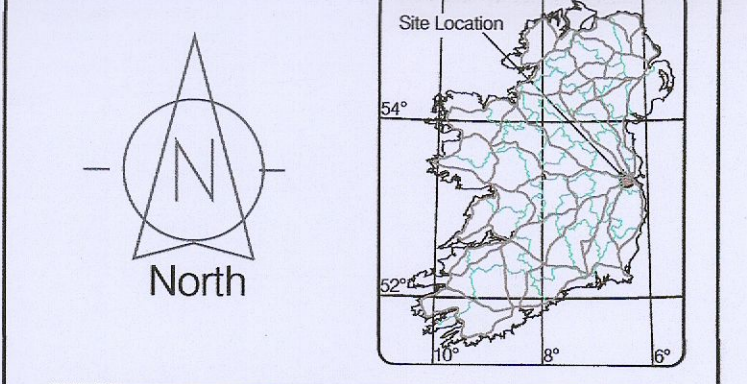


Map Sheet Layout

Drawn by: IMI	Date: 04.06.2020	Drawn: Main Head
Checked by: CSI	Date: 16.03.2022	Checked: CSI
Checked by: PK	Date: 16.03.2022	Checked: Irish National Grid (ITM) 1108

Revisions

No	Date	Description
0	06.2020	First Drawing
1	16.03.2022	Details added, Elevations added
2	11.11.2022	Signage Foundation Update
3	29.11.2022	Tolerances Renotation & Layout Update

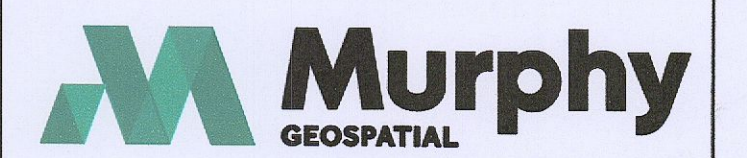

Kildare Cork Dublin Belfast Glasgow Manchester London

Head Office
Global House
Kilcullen Business Campus
Kilcullen Co. Kildare
Ireland

Phone: (+353) 045 484040
Fax: (+353) 045 484004
Email: info@murphysurveys.ie

Client: BOC Gases Ireland

Project: BOC Gases Ireland at Unit 10 JFK Drive

Date: 16.03.2022 **Scale:** As shown @ A1

Description: Existing & Proposed Elevation

Drawing Number: MGS39042_EL_Rev3_10

Copyright 2022 MURPHY GEOSPATIAL LTD