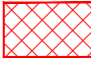
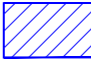
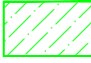

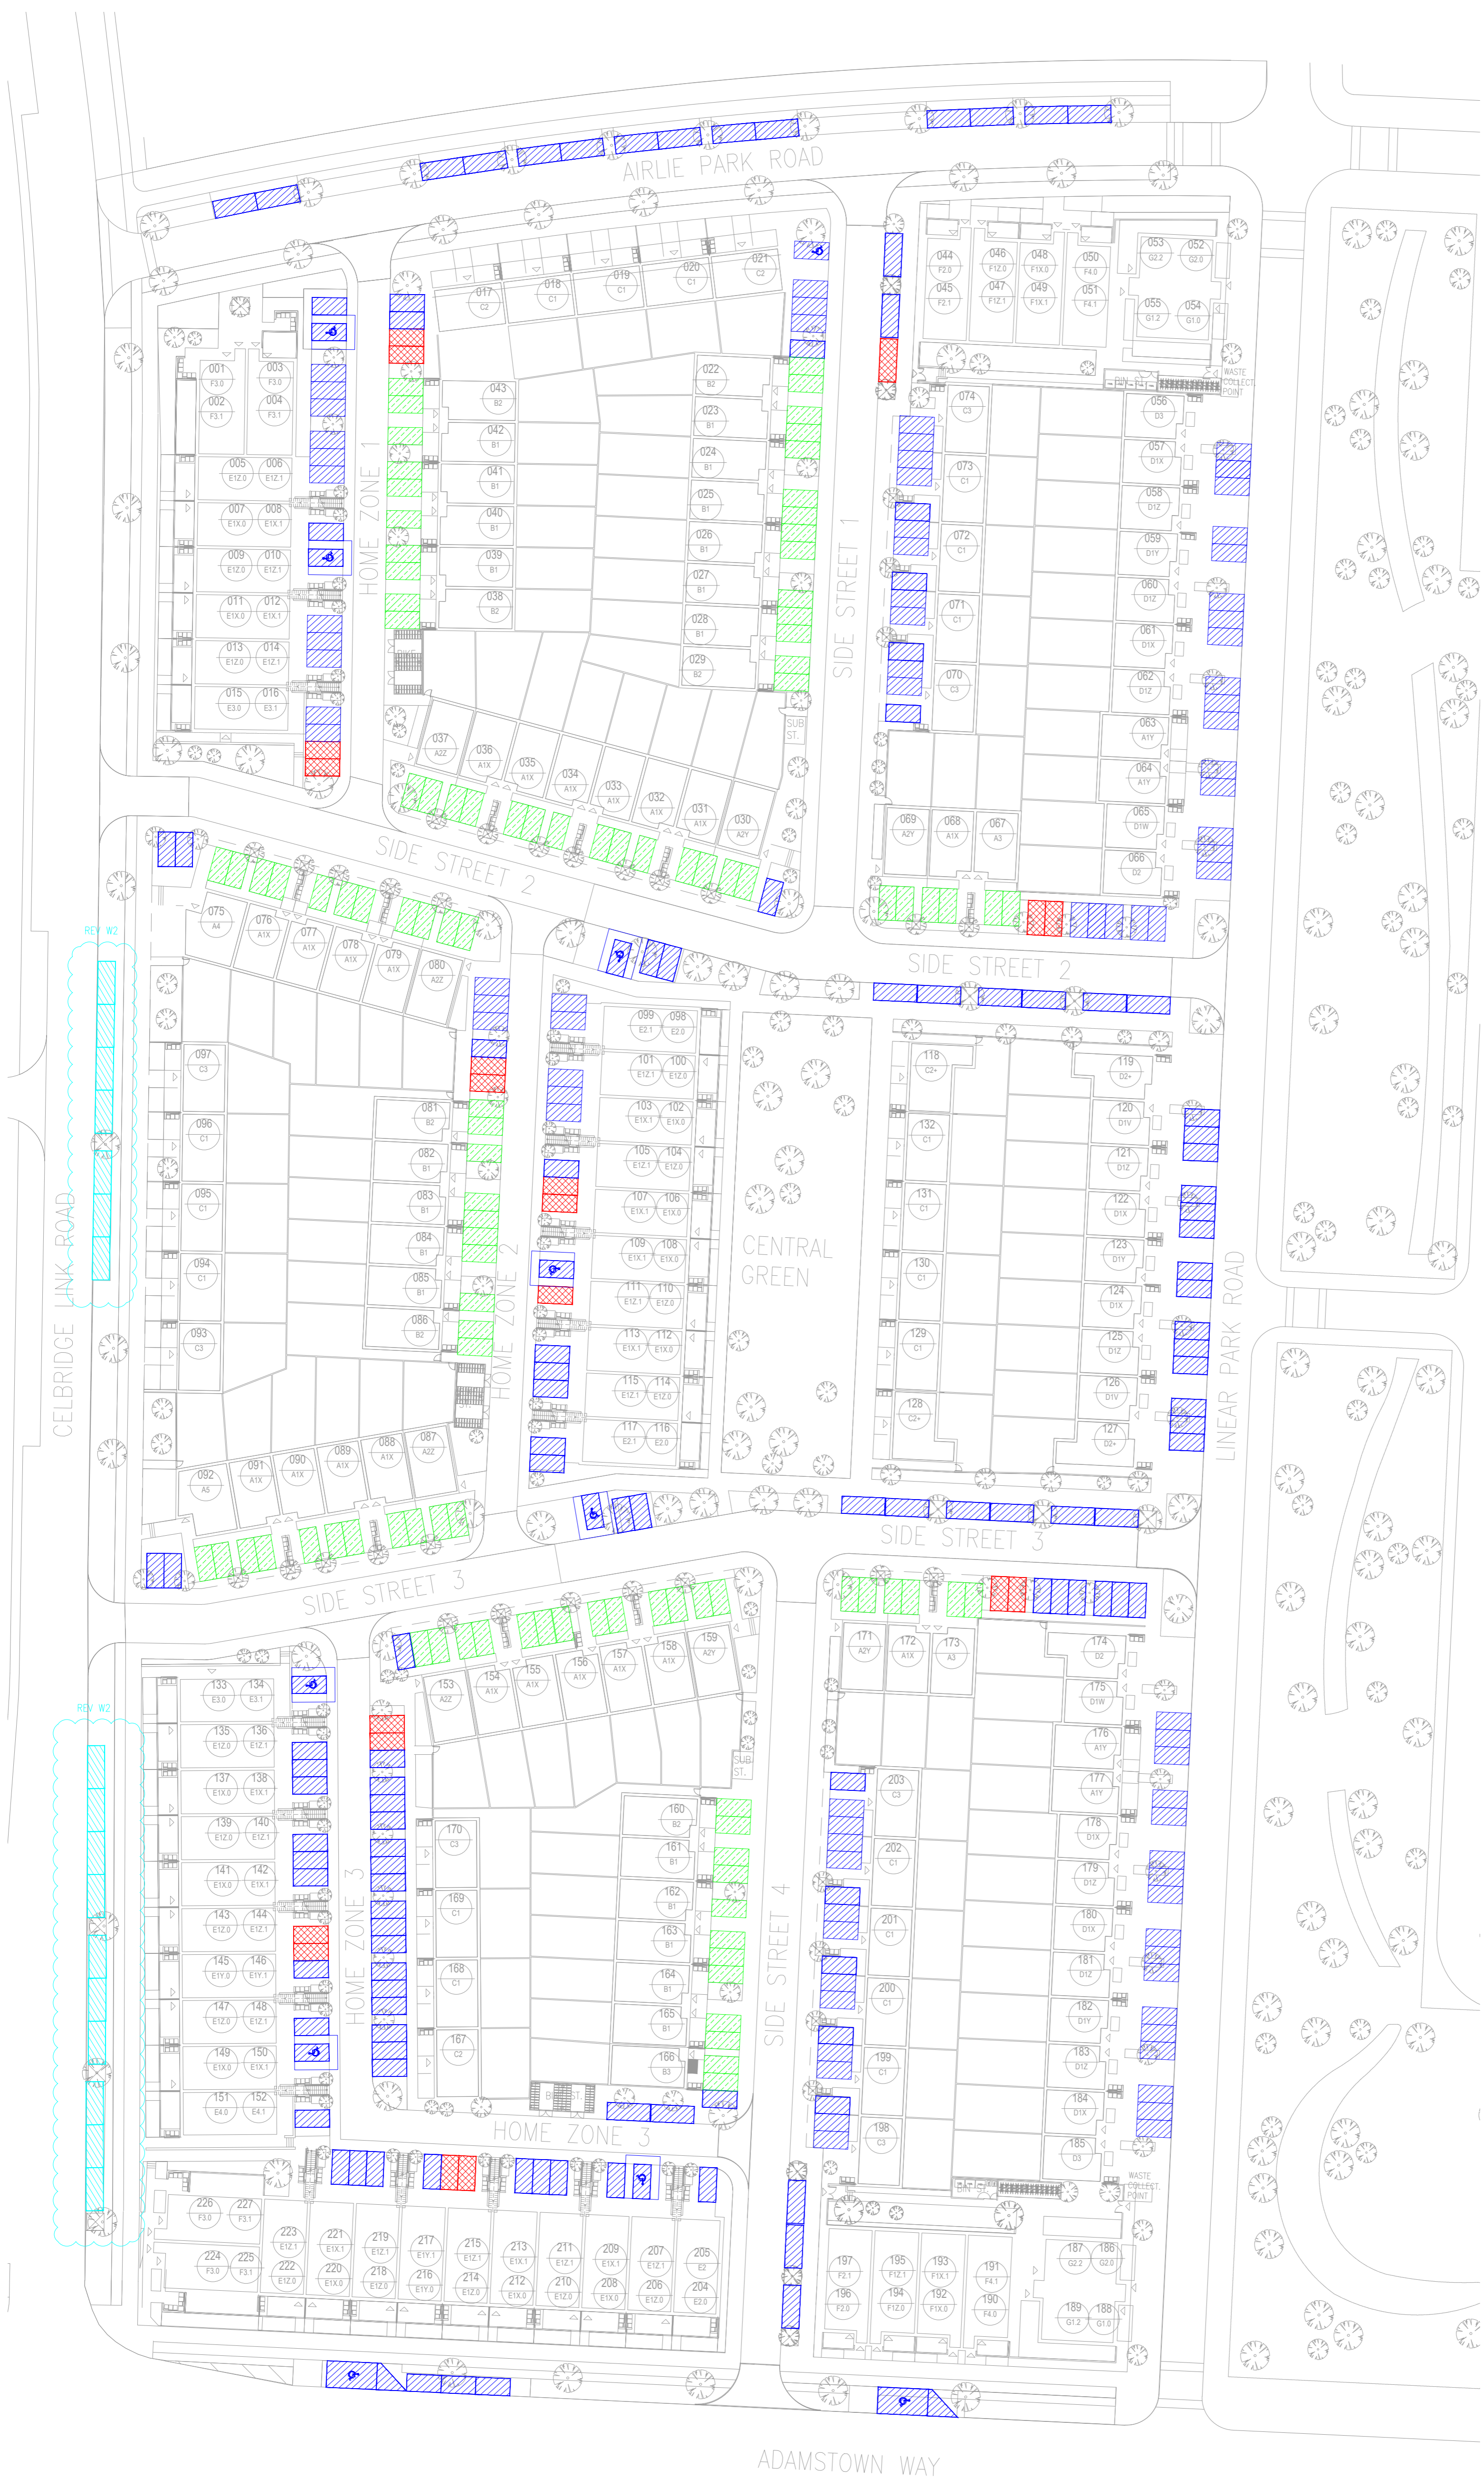
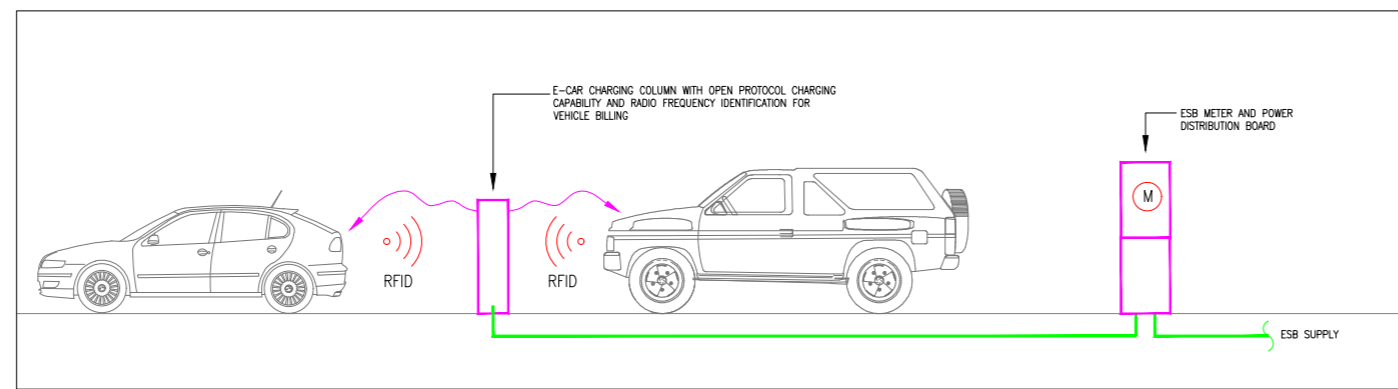


NOTES

- DO NOT SCALE. USE FIGURED DIMENSIONS ONLY.
- THIS DRAWING IS TO BE READ IN CONJUNCTION WITH ALL OTHER RELEVANT ARCHITECTURAL AND ENGINEERING DRAWINGS.
- THIS IS NOT AN INSTALLATION DRAWING. THE SUB CONTRACTOR SHALL SUBMIT INSTALLATION DRAWINGS TO THE ENGINEER FOR APPROVAL.

LEGEND

-  ACTIVE E-CAR CHARGING SPACES (AS IDENTIFIED IN PLANNING COMPLIANCE SUBMISSION)
-  FUTURE E-CAR CHARGING SPACES (AS IDENTIFIED IN PLANNING COMPLIANCE SUBMISSION)
-  INCURTAILAGE PARKING
-  PARKING SPACE GRANTED UNDER PREVIOUS PLANNING APPLICATION - E-CAR CHARGING NOT PROVIDED



1	13/12/22	INFORMATION - PLANNING COMPLIANCE	NB	NC
REV.	DATE	AMENDMENT	DRN	APPD

STATUS **INFORMATION**

**Waterman Moylan**  
Engineering Consultants

BLOCK S, EASTPOINT BUSINESS PARK, ALFIE BYRNE ROAD,  
DUBLIN D03 H3F4 IRELAND.  
Tel: (01) 664 8900 Fax: (01) 661 3618  
Email: info@waterman-moylan.ie www.waterman-moylan.ie

CLIENT QUINTAIN IRELAND  
ARCHITECT BKD ARCHITECTS  
PROJECT RESIDENTIAL DEVELOPMENT  
ADERRIG PHASE 2  
ADAMSTOWN  
Co. DUBLIN

TITLE ELECTRICAL/MECHANICAL ENGINEERING SERVICES  
SITE UTILITIES  
PROPOSED E-CAR CHARGE SPACES

DRAWN NB	DESIGNED KF	APPROVED NC	DATE NOV 2022
SCALE 1:500 @ A1	JOB NO. Z1-072	DRG. NO. E1008	REVISION W2

© 2022. This drawing is copyright. No part of this document may be re-produced or transmitted in any form or stored in any retrieval system in any medium without the written permission of the consulting engineer or copyright holder except as agreed for use on the project for which the document was originally issued.