


REFUSE VEHICLE
SCALE 1:500

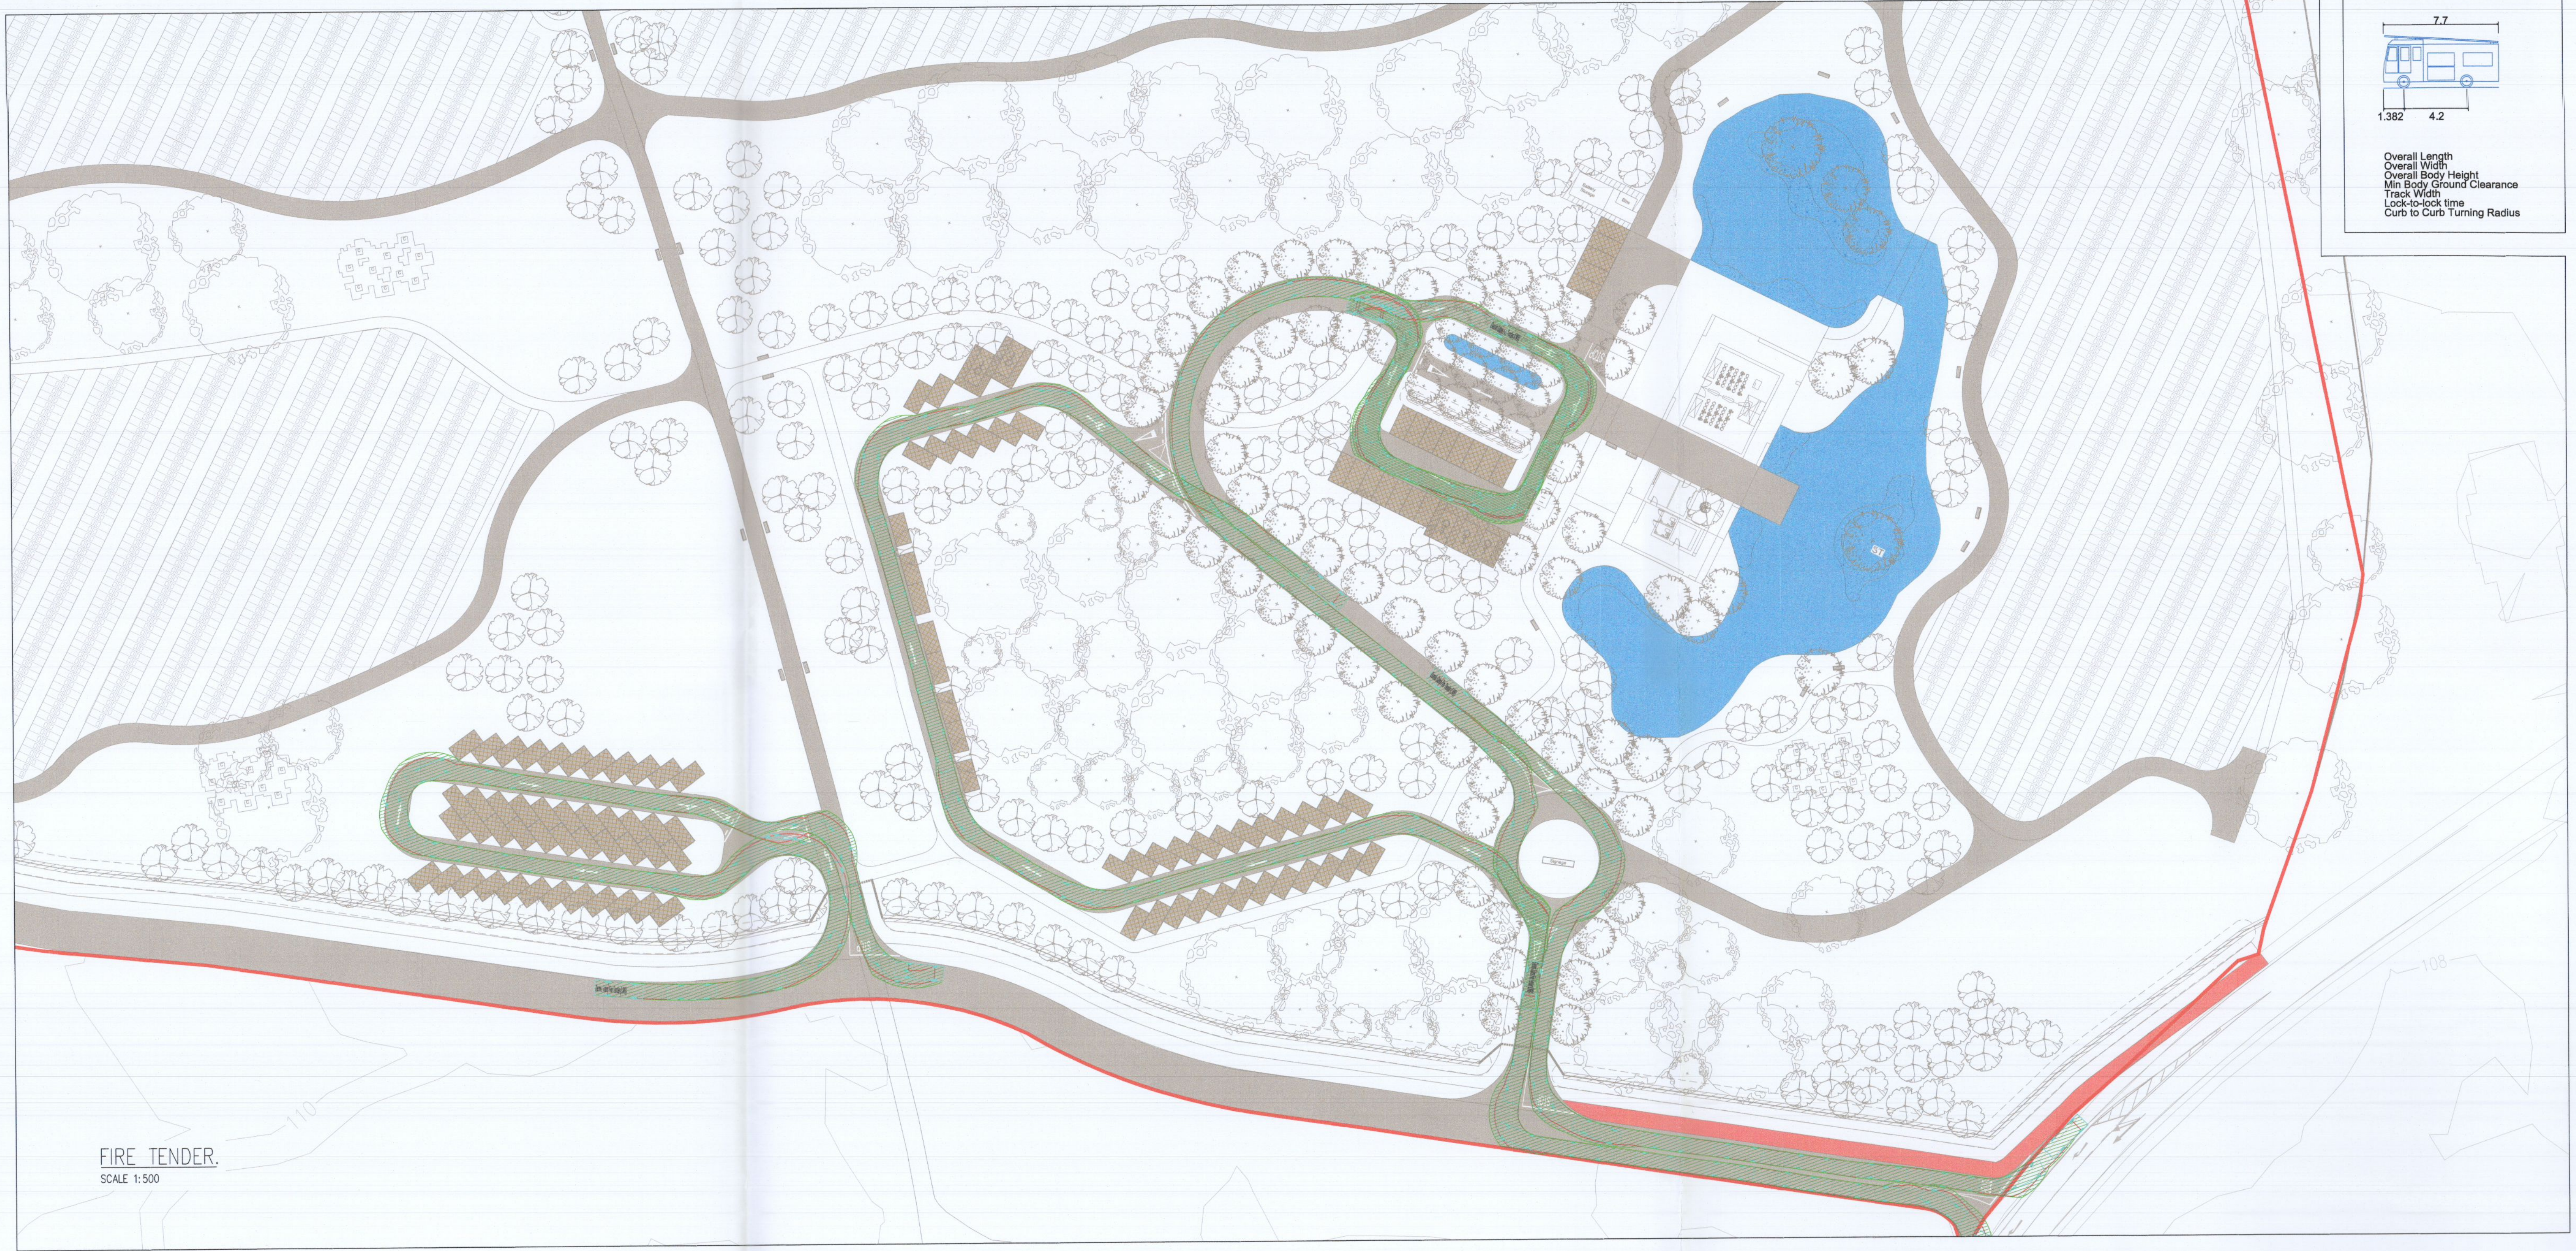

FIRE TENDER
SCALE 1:500



PRIVATE CAR
SCALE 1:500

PLANNING DRAWING.
 NOT FOR CONSTRUCTION.
 ALL LEVELS GIVEN ARE
 RELATIVE TO ORDNANCE DATUM.
 THIS DRAWING HAS BEEN ISSUED FOR INFORMATION
 PURPOSES ONLY AND MUST NOT BE USED
 FOR CONSTRUCTION UNDER ANY CIRCUMSTANCES

- NOTES**
- For setting out refer to Architect's drawings.
 - This drawing to be read in conjunction with all other Architectural and Engineering drawings and all other relevant drawings and Specifications.
 - DO NOT SCALE THIS DRAWING. Use figure dimensions only.
 - No part of this document may be reproduced or transmitted in any form or stored in any retrieval system of any nature without the written permission of its copyright holder except as agreed for use on the project for which the document was originally issued.
 - Ordnance Survey Ireland Licence Number EN 00746222

Rev. No.	Date	REVISION NOTE	Drawn By	Check By

Murray & Associates
 Proposed Development at City West
 Title: Sweep Path Analysis
 Fire Tender, Refuse Vehicle
 And Private Car
 Drawn: CTW-CSC-ZZ-XX-DR-C-0107
 Date: Nov 2022
 Scale: 1:500 @ A1

CS Consulting Group
 DUBLIN | LONDON | LIMERICK
 Head Office
 19-22 Green Street, Dublin 2
 T: +353 (0)1 5460963
 E: info@csconsulting.ie
 W: www.csconsulting.ie
 Quality
 ISO 9001:2015
 Environment
 ISO 14001:2015
 Health & Safety
 OHSAS 18001:2007