


PLANNING APPROVAL SCHEME (SD17A/0468)
IMPERVIOUS AREA 14 402M²

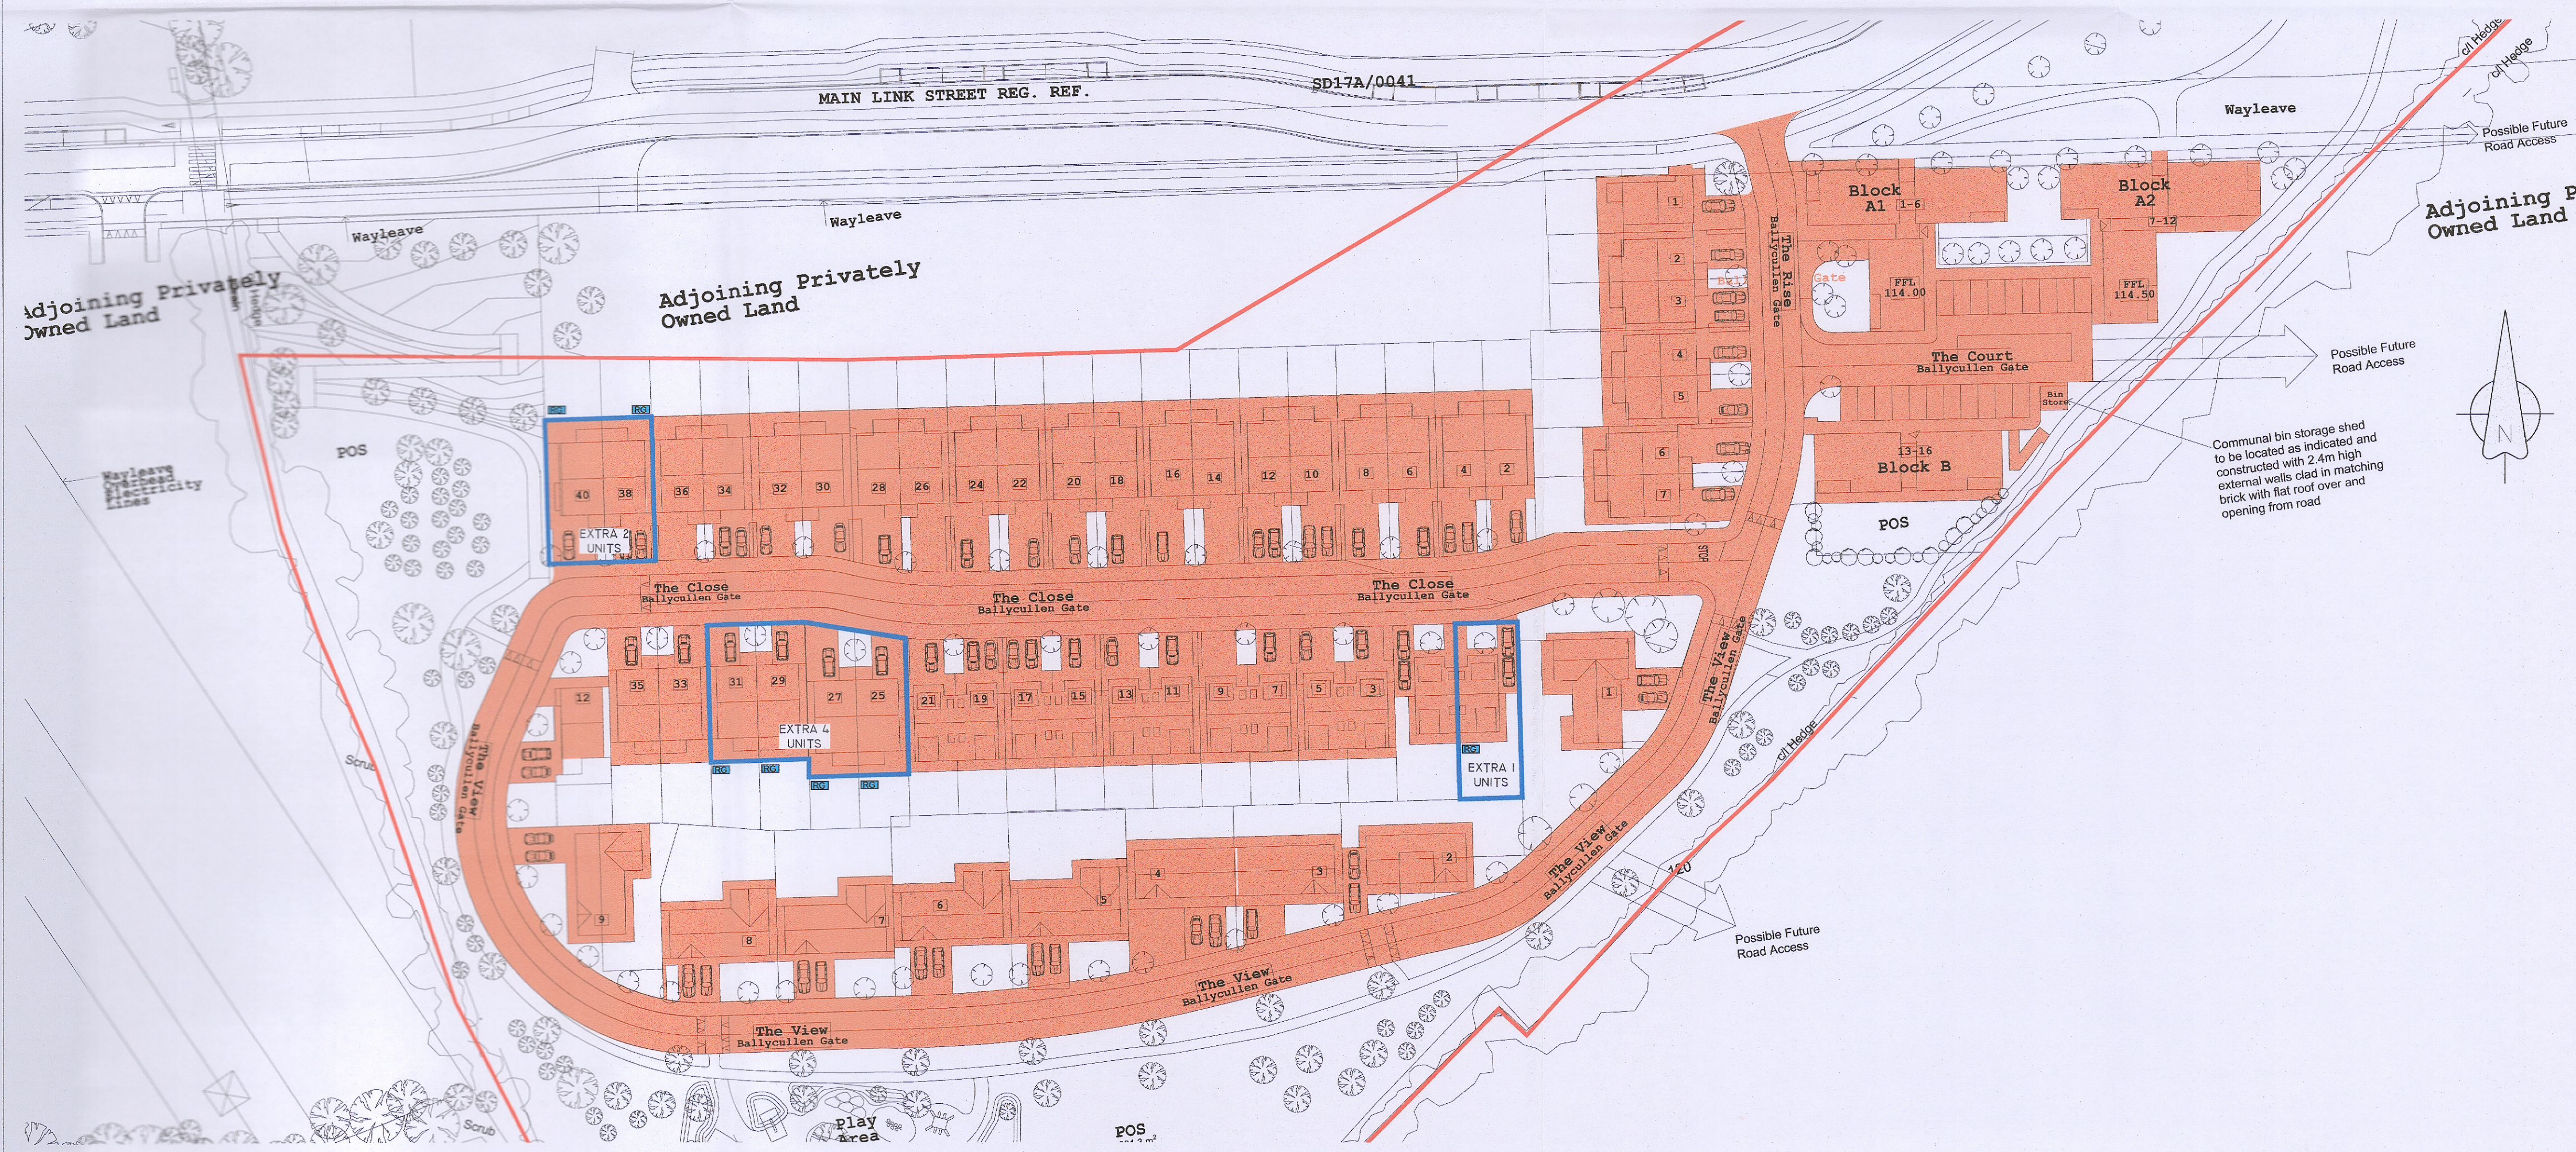

REVISED SCHEME
IMPERVIOUS AREA 14 625M²

GENERAL NOTES

- DO NOT SCALE THIS DRAWING. WORK ONLY TO FIGURED DIMENSIONS.
- FOR ALL RELEVANT NOTES, REFER TO STRUCTURAL AND CIVIL ENGINEERING PERFORMANCE SPECIFICATION.
- ANY DISCREPANCIES ARE TO BE REPORTED TO PINNACLE CONSULTING ENGINEERS IMMEDIATELY.
- THIS DRAWING IS TO BE READ IN CONJUNCTION WITH ALL OTHER RELEVANT ENGINEERS, ARCHITECTS AND SUB-CONTRACTORS DRAWINGS AND DETAILS.

RG BACKYARD RAIN GARDEN

0 50MM ON A1 DWG. 50

POI	ISSUED FOR INFORMATION	FJVR	SO'R	DEC 2022
REV	DESCRIPTION	BY	CHK	DATE

CLIENT
CAPAMI LTD

PROJECT
**OLDCOURT
OCIL 4**

DRAWING TITLE
**IMPERVIOUS AREA
SCHEME COMPARISON**

PINNACLE
CONSULTING ENGINEERS

GROSVENOR COURT,
67A PATRICK STREET,
DUN LAOGHAIRE,
COUNTY DUBLIN
IRELAND. TELEPHONE: +353 1231 1041
WELWYN GARDEN CITY | NORWICH | LONDON | THE HAGUE

DRAWING STATUS			
ADDITIONAL INFORMATION			
SCALE @ A1	DATE	DRAWN BY	CHECKED
1:500	JAN' 22	FJVR	SO'R
DRG NO.	REVISION		REF. PLANNING
PI90302-260	POI		

COPYRIGHT PINNACLE