



Landscape Planting Plan 1:250 @A1

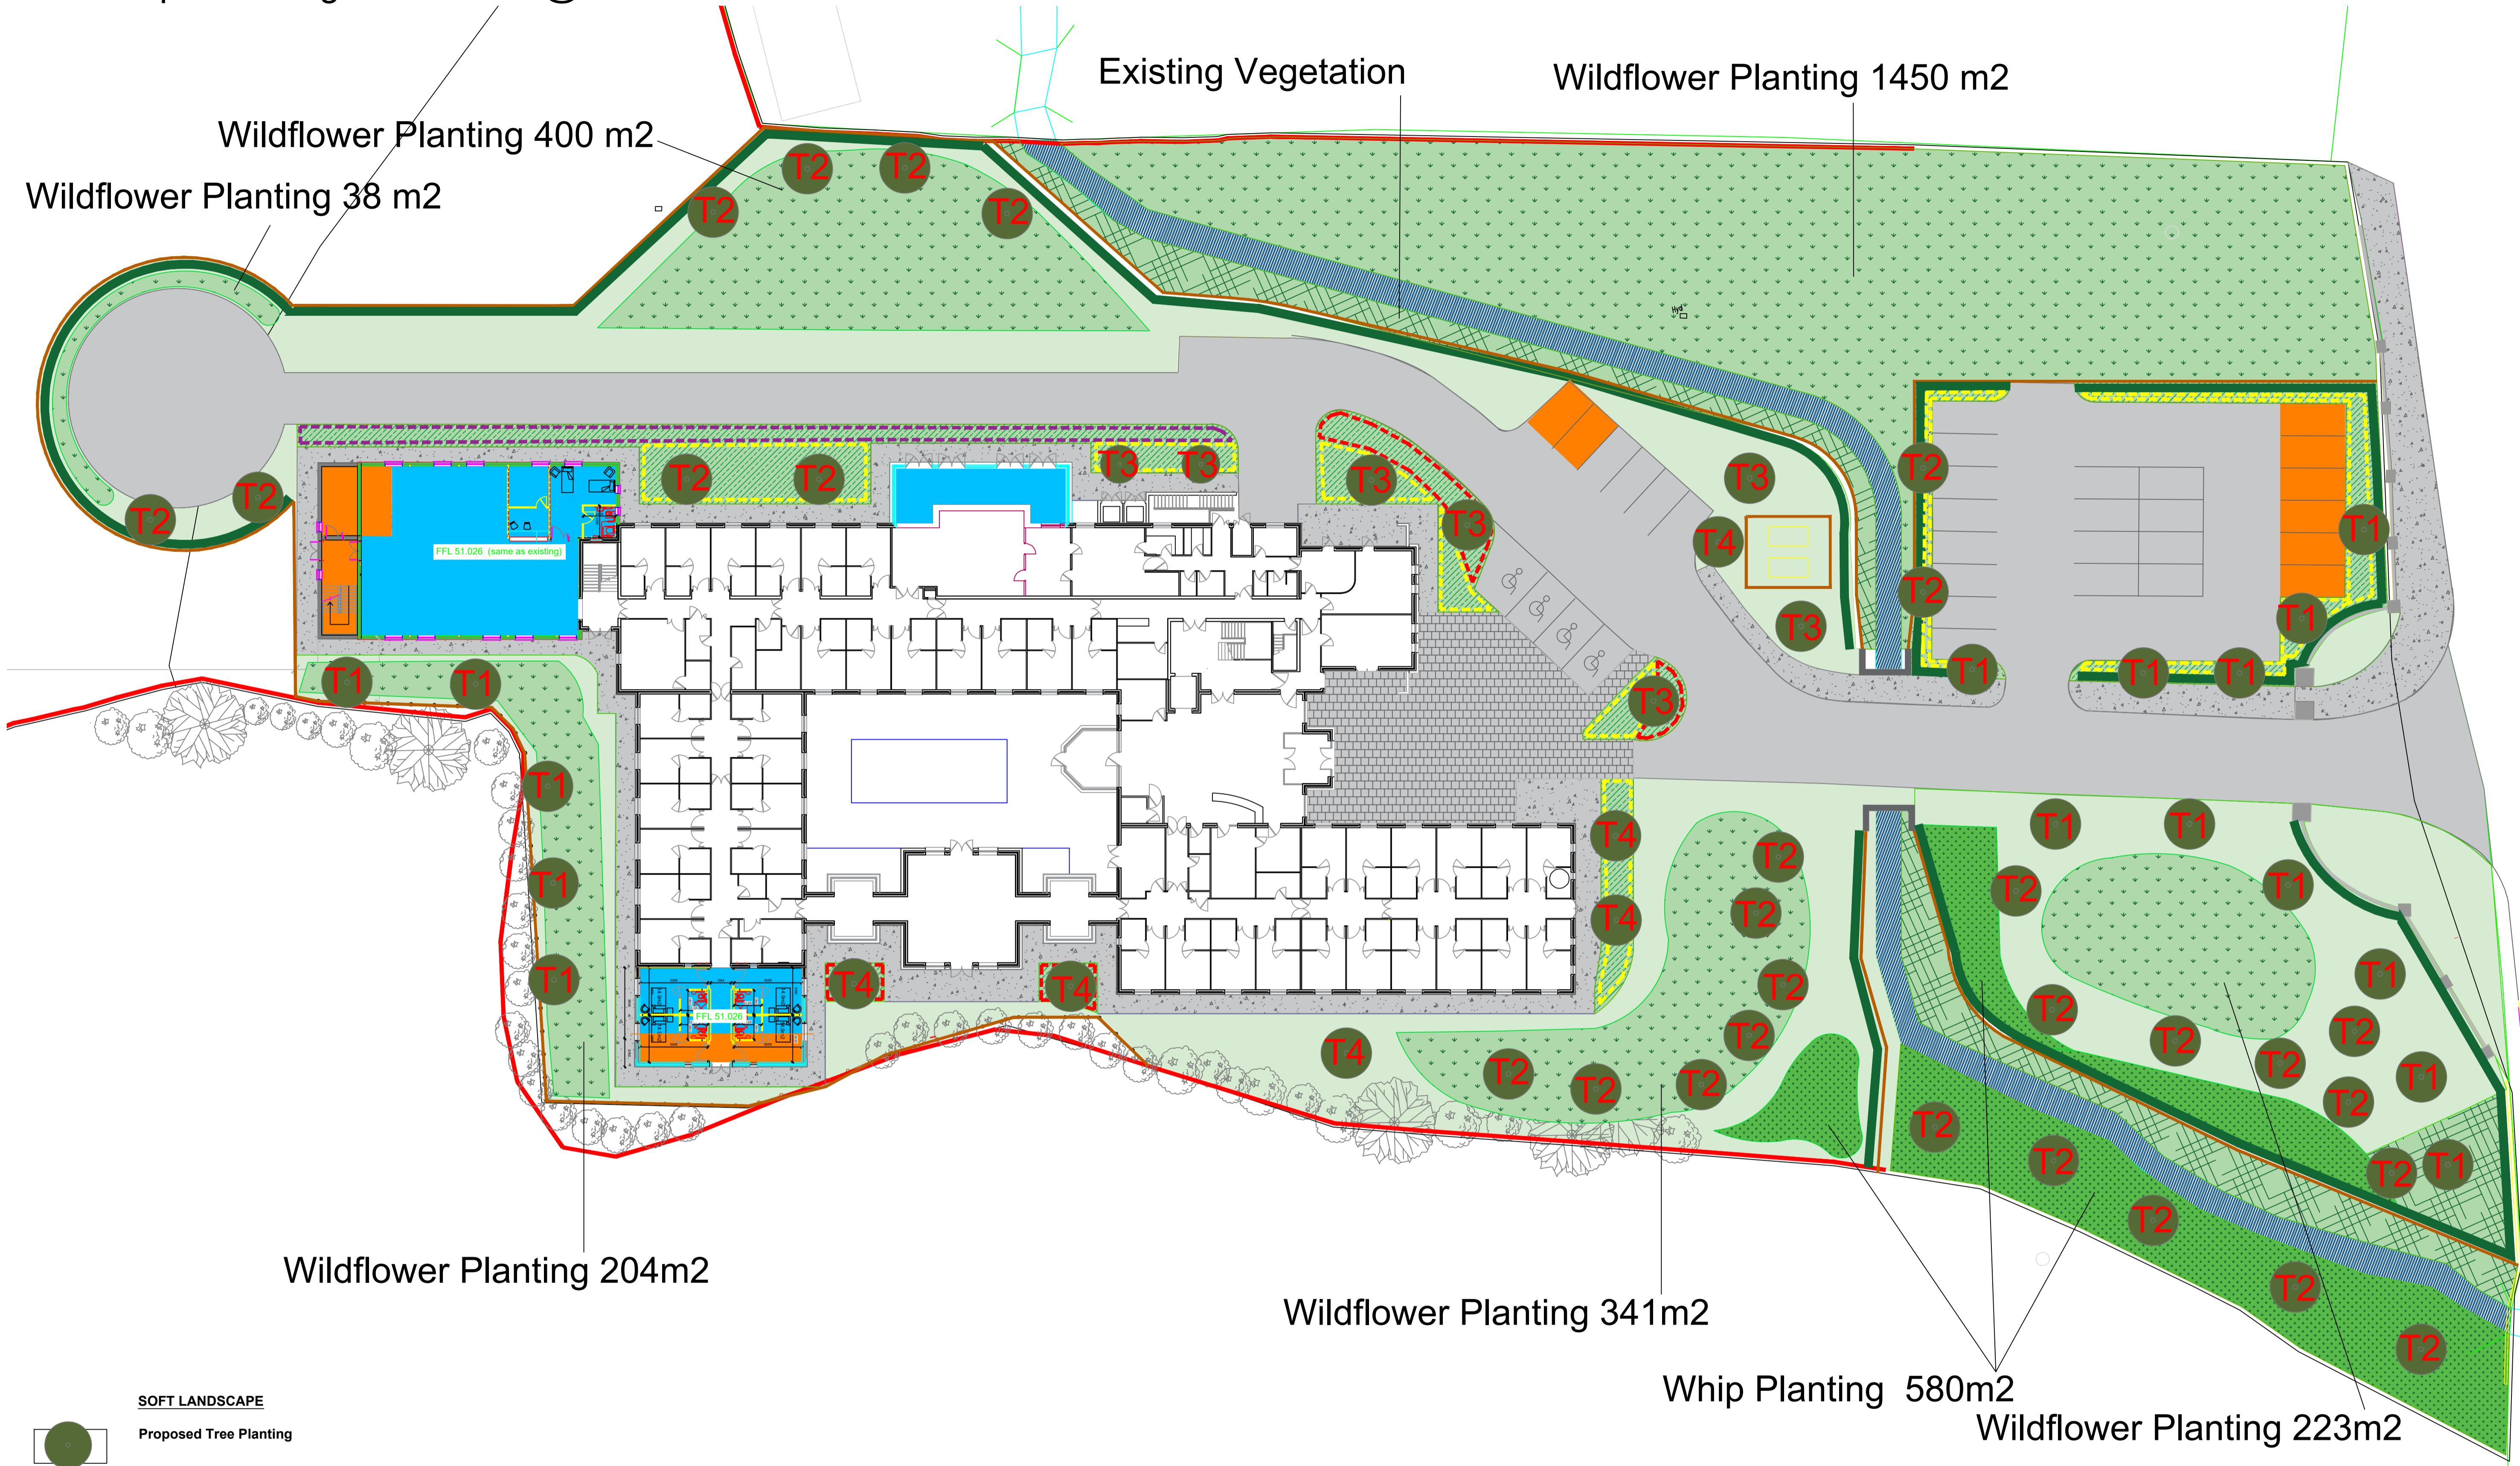

SOFT LANDSCAPE

Proposed Tree Planting

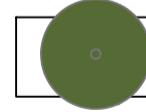

- H1 - Proposed Native hedge planting
(800-1000mm high)
450mm topsoil depth



Wildflower Planting



- Grass- Open Spaces
450mm topsoil depth



HARD LANDSCAPE

Main Roadway

Tarmacadam

Paving to Entrance


Pathway - Concrete

Fence

- Existing Vegetation



- Groundcover Planting
450mm topsoil depth

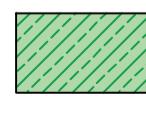

Whip Planting



Erysimum 'Bowles's Mauve'
112m² (5 per m²) =560

Lavandula angustifolia
268m² (3 per m²) =804

Bergenia cordifolia
87m² (7 per m²) =609

T1 Fagus sylvatica 'Dawyck'

T2 Betula pendula

T3 Rhus typhina

T4 Amelanchier grandiflora

Project Title:	Millbrook Manor Nursing Home	Dwg. No.:	02
Client:	Biblico Holdings Ltd.	Scale:	1:250 @ A1
Date:	28.11.2022		
Drawing Title:	Landscape Planting Plan	Drawing By:	CW
Job No.:	1739	Checked By:	RMD
Ronan MacDiarmada +Associates Ltd. Landscape Architects and Consultants.			
5 Toorihill, Rathcoole, Co. Dublin	tel: +353 1 412 4476	mob: 086 26 4538	e-mail: ronan@rmda.ie
	fax: +353 1 401 3748		
This drawing is copyright ©			