
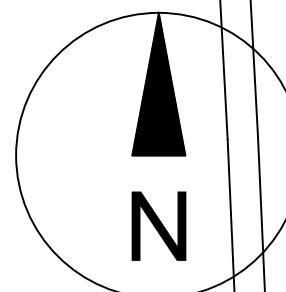


# Tree & Hedgerow Removal / Retention Plan

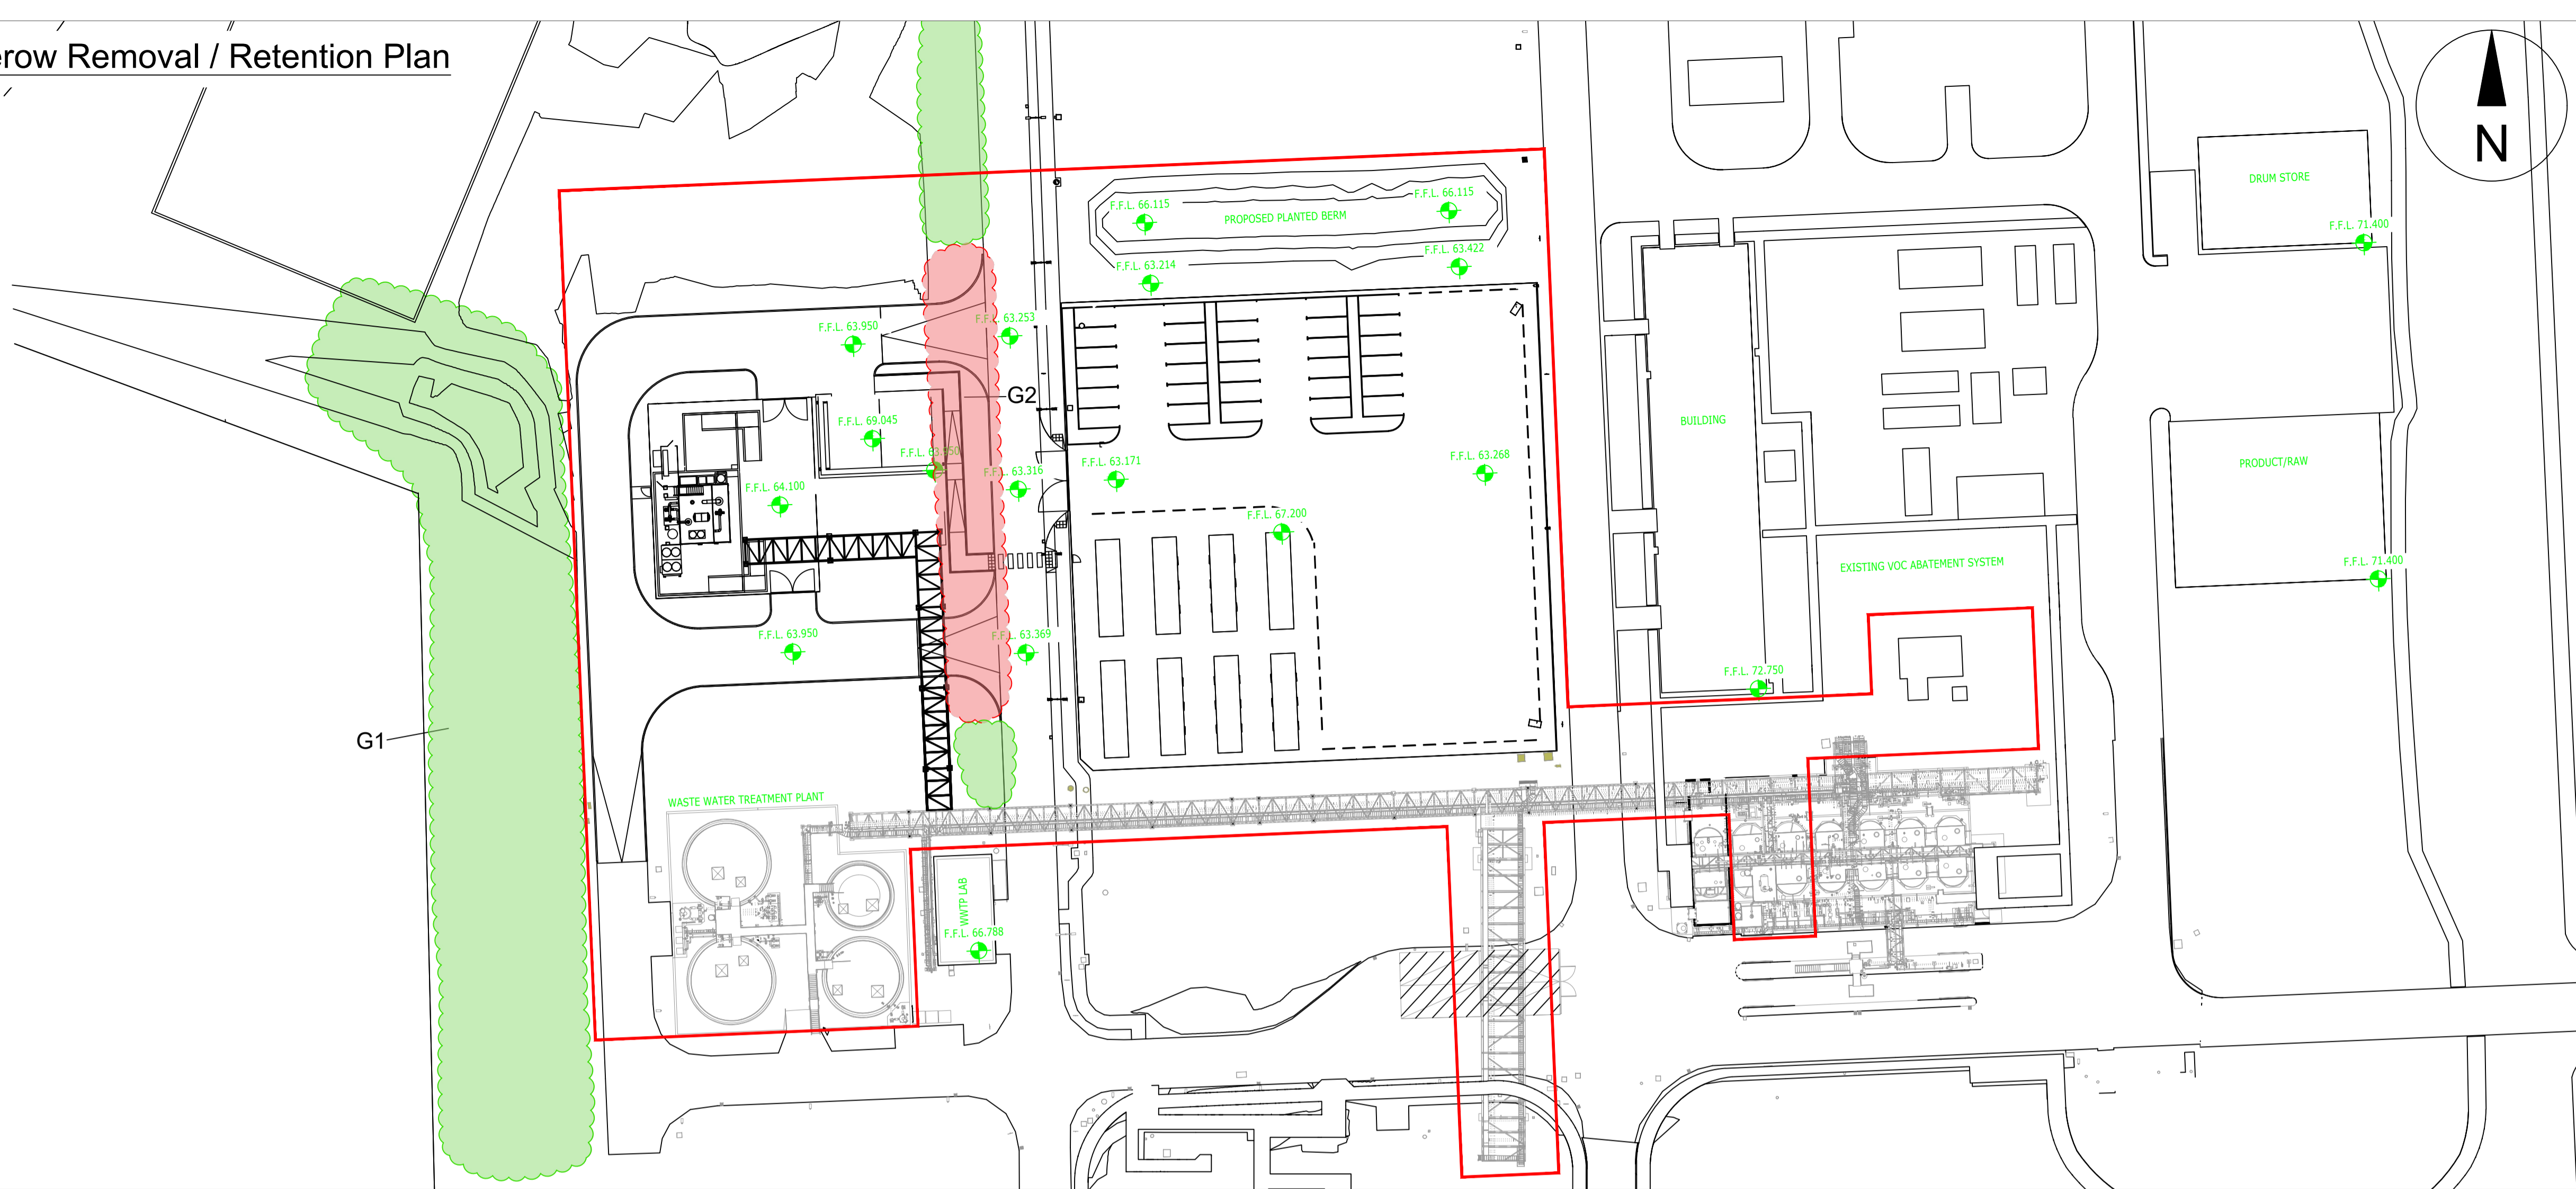


This drawing is to be read in conjunction with the respective arboricultural schedules and reports relevant to this project.  
 Where contradictions between this drawing and any other design information becomes apparent, the respective authors should be contacted immediately.  
 It is the responsibility of the main site contractor to check and verify all information and measurements onsite and confirm prior to the commencement of works, and to ensure that all site operatives work in accordance with respective arboricultural reports and BS5837:2012. Trees in relation to design, demolition and construction.

**Key**

- Tree and shrub groups to be retained and protected.
- Tree and shrub group to be removed.  
**Quantity - 380m<sup>2</sup> (approx.)**
- Extent of proposed new hedgerow planting.  
**Quantity - 385m<sup>2</sup> (approx.)**
- Proposed new tree planting  
**Quantity - 16**
- Site boundary.

# Tree & Hedgerow Retention / Planting Plan

**Please Note:**  
 New tree and hedgerow planting to be carried out in accordance with the Proposed Landscaping Layout prepared by DPS

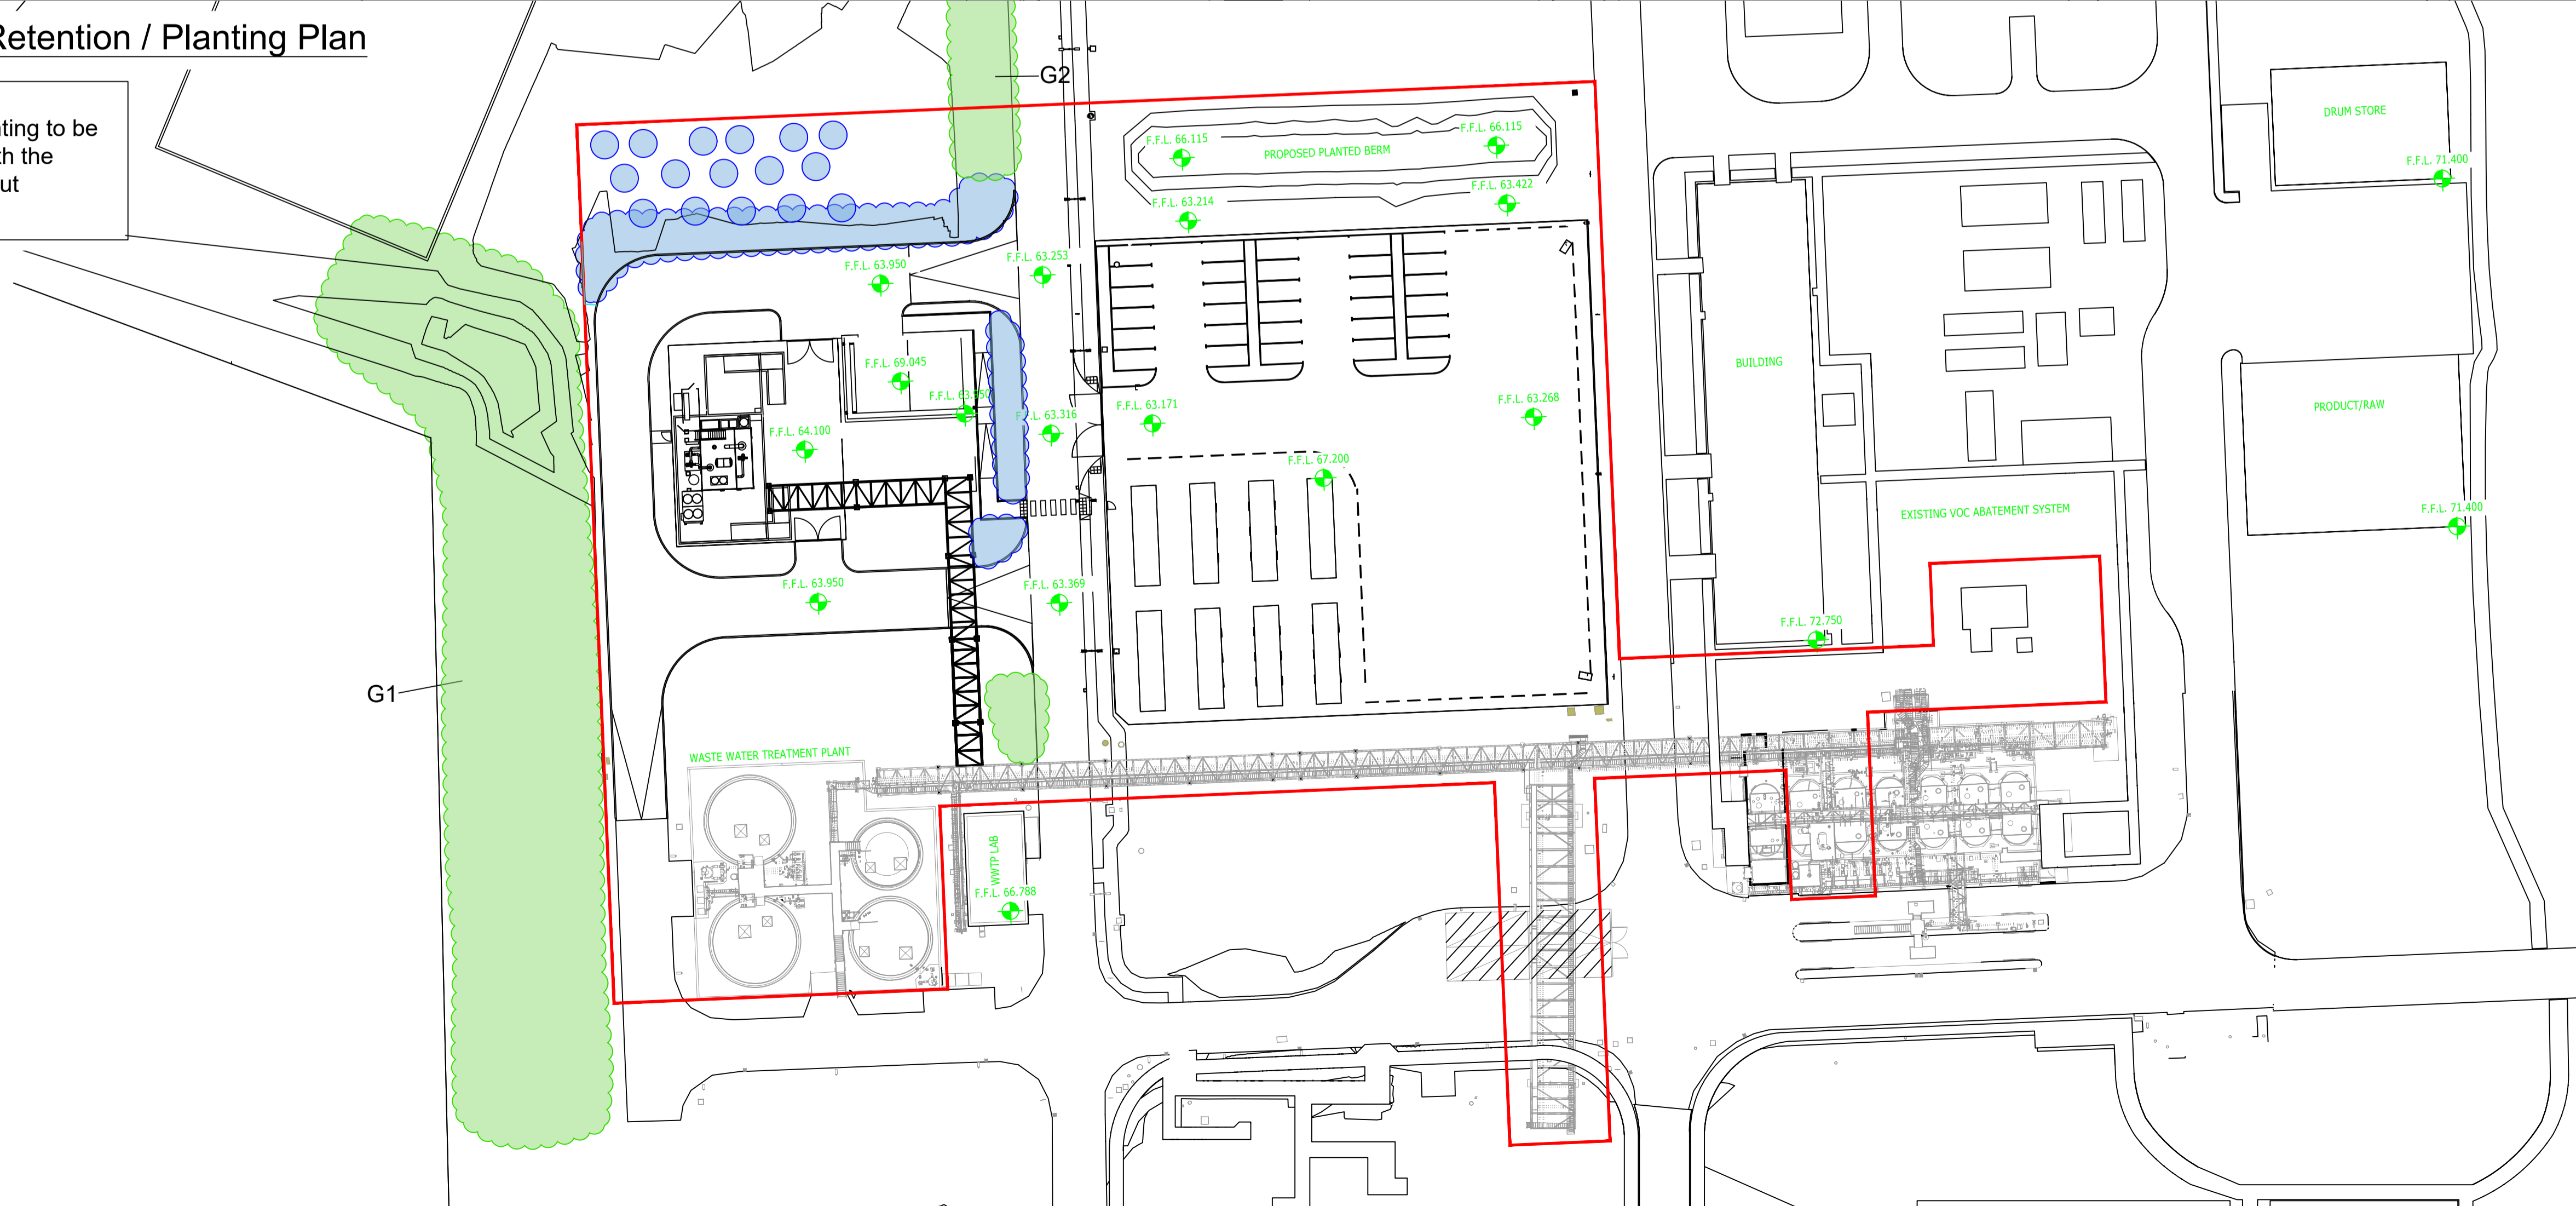

Revision	Date	Description

Title:  
**Tree & Hedgerow Management Plan**

Project:  
**Takeda Ireland Ltd.**

Client:  
**Takeda Ireland Ltd.**

Date:	Dec 2022	Scale:	1:500 @ A1	Status:	Compliance
Drawn by:	CMcC	Dwg ref.:	220513-P-13	Rev.:	-
Checked by:	CMcC				

This drawing is the copyright of Charles McCorkell Arboricultural Consultancy has been produced for the client and project as stated above. The drawing may not be reproduced or amended, except by the written permission of Charles McCorkell Arboricultural Consultancy. No liability will be accepted for any amendments made by other persons.

**CHARLES MCCORKELL**  
 ARBORICULTURAL CONSULTANCY

T: 085 843 7015 / E: charles@cmarmor.com / W: www.cmarmor.com